

SURVEYORS CERTIFICATE

THE ACCOMPANYING PLAT REPRESENTS A RIGHT OF WAY DEDICATION IN THE VILLAGE OF RUSSELLS POINT, TOWNSHIP OF WASHINGTON, COUNTY OF LOGAN, STATE OF OHIO, BEING IN SECTION 36 T.6S. R.8E. AND BEING A PART OF INDIAN LAKE RESERVOIR LANDS LOT 46-55. SAID RIGHT OF WAY CONTAINS 0.142 ACRES.

Daniel C. Hilbert, P.S.  
REGISTERED SURVEYOR No. 5402

DEDICATION

KNOW ALL MEN BY THESE PRESENTS, THAT THE PROPRIETOR OF THE LAND INDICATED ON THE ACCOMPANYING PLAT, HAS AUTHORIZED THE PLATTING OF SAID RIGHT OF WAY AND DOES HEREBY DEDICATE THE SAME TO THE PUBLIC USE FOREVER.

Jeff Cummins  
Charles L. Kneuker  
WITNESSES

Gail B. Coon  
OWNER

STATE OF OHIO  
COUNTY OF LOGAN SS.

BE IT REMEMBERED THAT ON THIS 18 DAY OF May IN THE YEAR OF OUR LORD, ONE THOUSAND NINE HUNDRED AND SEVENTY-ONE BEFORE ME A NOTARY PUBLIC IN AND FOR SAID COUNTY CAME THE GRANTOR IN THE FOREGOING DEDICATION AND ACKNOWLEDGED THE SIGNING THEREOF TO BE HER FREE AND VOLUNTARY ACT AND DEED.

Barbara J. Spath  
NOTARY PUBLIC  
Barbara J. Spath  
Notary Public Logan County, Ohio  
My Commission Expires February 23, 1976

Description checked  
Tolson Co. Engineer  
No. DEG 1-4-73

ACCEPTANCE

THE ANNEXED PLAT WAS ADOPTED BY ORDINANCE No. 448 VILLAGE OF RUSSELLS POINT, OHIO. SAID ORDINANCE WAS PASSED AT A REGULAR SESSION OF COUNCIL ON 2nd DAY OF October 1972.

Mary G. Slater Clerk  
Robert C. Slaughter President of Council  
Arthur J. Stelle Mayor


THE WITHIN RIGHT OF WAY TRANSFERRED THIS 4th DAY OF January 1973.

Mary G. Slater  
LOGAN COUNTY AUDITOR

RECEIVED FOR RECORD AT 11:09 O'CLOCK A.M. ON THIS 4th DAY OF January 1973.  
RECORDED IN PLAT BOOK 6 VOLUME F PAGE 59

Ruth Royer  
LOGAN COUNTY RECORDER

RIGHT OF WAY DEDICATION  
SECTION 36 T.6S. R.8E.  
RUSSELLS POINT CORPORATION  
WASHINGTON TOWNSHIP  
LOGAN COUNTY, OHIO  
MAY 1971  
SCALE: 1" = 25'

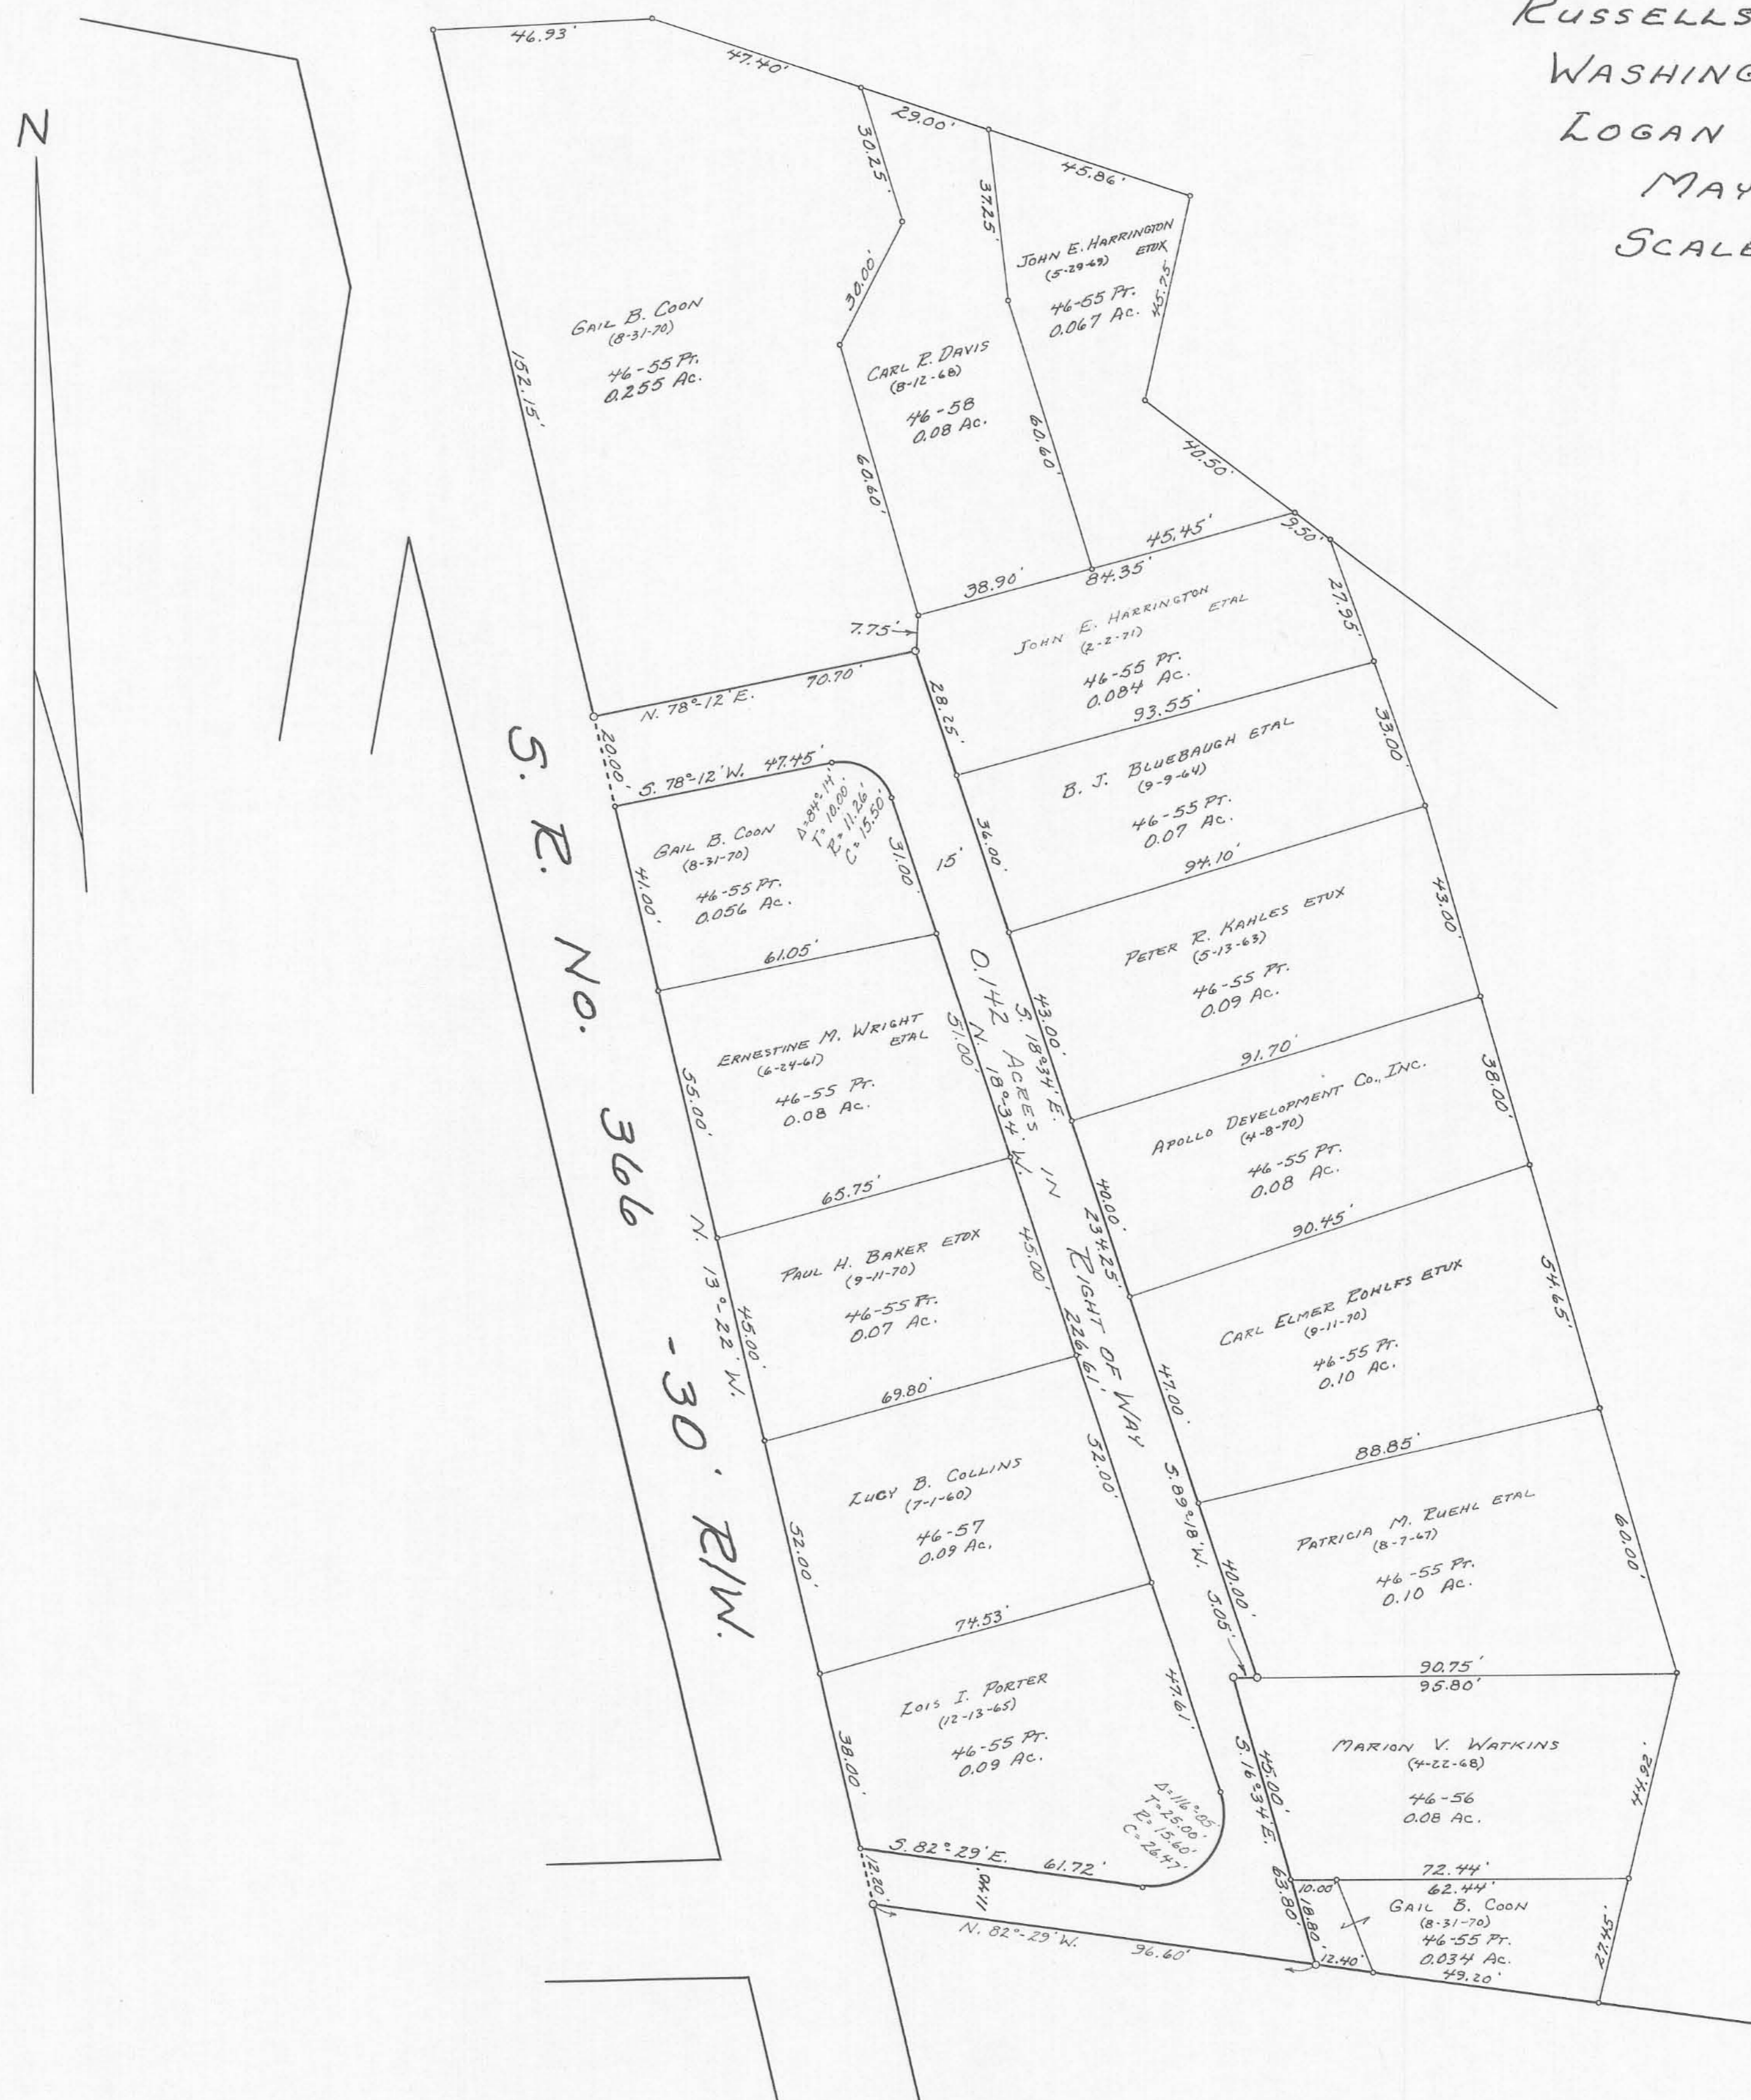

NOTE: THIS TRACING TO BE FILED IN THE OFFICE OF THE LOGAN COUNTY ENGINEER.