

**SURVEYORS CERTIFICATE**

THE ACCOMPANYING PLAT REPRESENTS A SUBDIVISION OF LOT No. 1232 "SILVER ISLE ALLOTMENT" AS RECORDED IN PLAT BOOK 4-D, PAGE 64, BEING IN SECTION 36 T.6S. R.8E., VILLAGE OF RUSSELLS POINT, WASHINGTON TOWNSHIP, COUNTY OF LOGAN, STATE OF OHIO. ALL MEASUREMENTS ARE IN FEET AND TENTHS OR HUNDRETHS OF A FOOT. "I" DENOTES 1/8" IRON BARS. THERE BEING 0.881 ACRES IN LOTS AND 0.197 ACRES IN A PRIVATE DRIVEWAY AND A PARKING AREA, MAKING A TOTAL OF 1.078 ACRES.

Daniel E. Sillcutt, P.S.  
REGISTERED SURVEYOR No. 3402

**DEDICATION**

KNOW ALL MEN BY THESE PRESENTS, THAT THE PROPRIETORS OF SAID LOT No. 1232 INDICATED ON THIS PLAT, HAVE AUTHORIZED THE PLATTING OF SAID SUBDIVISION AND HEREBY DEDICATE THE PRIVATE DRIVEWAY AND PARKING AREA TO THE EXCLUSIVE USE OF THE LOT OWNERS.

Mildred E. Miller  
Raymond K. Krumholz  
WITNESSES

Home Remodeling Co. Inc.  
Jack E. Brown, President  
OWNERS

STATE OF OHIO SS.  
COUNTY OF LOGAN

BE IT REMEMBERED THAT ON THIS 30th DAY OF JANUARY IN THE YEAR OF OUR LORD, ONE THOUSAND NINE HUNDRED AND SEVENTY-SIX BEFORE ME A NOTARY PUBLIC IN AND FOR SAID COUNTY CAME THE GRANTORS IN THE FOREGOING DEDICATION AND ACKNOWLEDGED THE SIGNING THEREOF TO BE THEIR FREE AND VOLUNTARY ACT AND DEED.

Ray S. Krawenberger  
NOTARY PUBLIC  
OCT 14 1979  
MY COMMISSION EXPIRES

RAY S. KRAWENBERGER, Notary Public  
Logan County, Ohio  
My Commission Expires Oct. 14, 1979

**ACCEPTANCE**

THE ANNEXED PLAT WAS ADOPTED BY ORDINANCE No. 497 VILLAGE OF RUSSELLS POINT, OHIO. SAID ORDINANCE WAS PASSED AT A REGULAR SESSION OF COUNCIL ON 9th DAY OF FEB. 1976.

Donna B. Whitman Clerk  
James J. Skup President of Council  
James D. Reese Mayor


THE WITHIN SUBDIVISION WAS TRANSFERRED ON THIS 12th DAY OF FEB 1976.

Mary J. Slater  
LOGAN COUNTY AUDITOR

227477

RECEIVED FOR RECORD AT 10:40 O'CLOCK A.M. ON THIS 12th DAY OF February 1976.  
RECORDED IN PLAT BOOK 6 VOLUME F PAGE 81.

Ruth Royer  
LOGAN COUNTY RECORDER

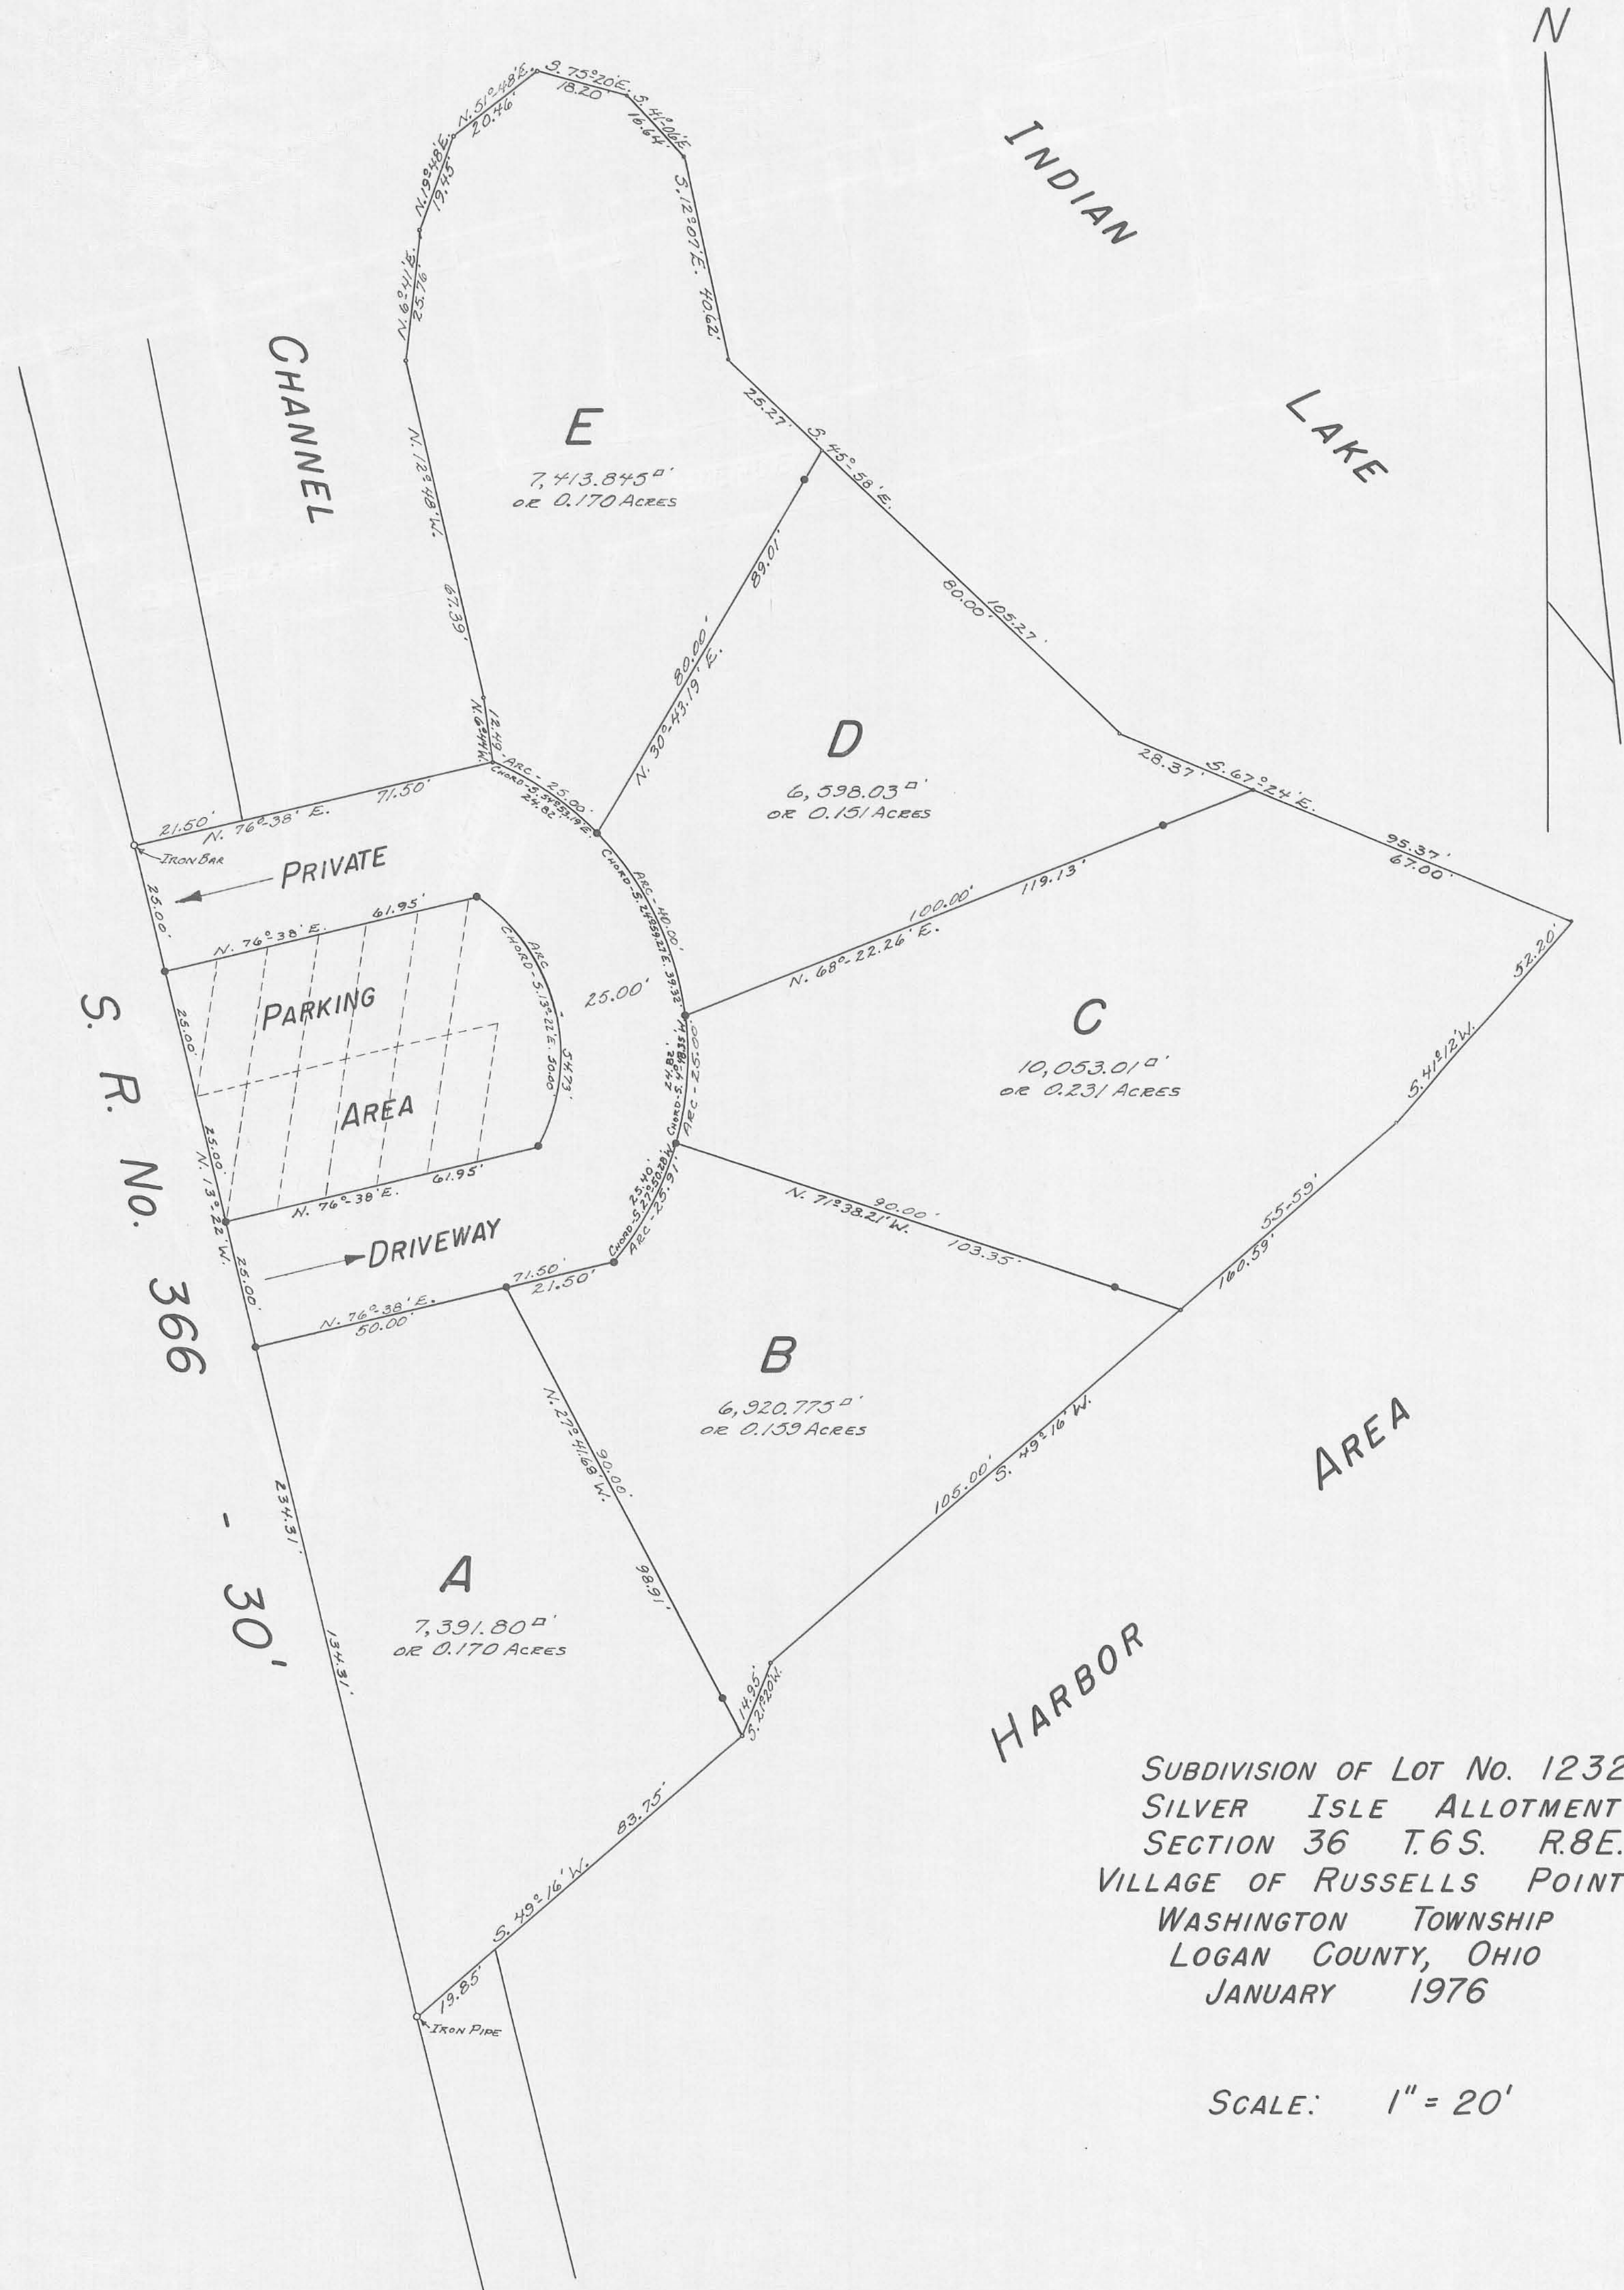

SUBDIVISION OF LOT No. 1232  
SILVER ISLE ALLOTMENT  
SECTION 36 T.6S. R.8E.  
VILLAGE OF RUSSELLS POINT  
WASHINGTON TOWNSHIP  
LOGAN COUNTY, OHIO  
JANUARY 1976

SCALE: 1" = 20'