

Surveyor's Certificate

THE ACCOMPANYING PLAT REPRESENTS A SUBDIVISION OF LAND IN VIRGINIA MILITARY SURVEY NO. 12276 STOKES TOWNSHIP, LOGAN COUNTY, OHIO

THE TRACT HAS AN AREA OF 0.61 ACRES IN STREETS AND 1.30 ACRES IN LOTS MAKING A TOTAL OF 1.91 ACRES
ALL MEASUREMENTS ARE IN FEET AND DECIMALS OF A FOOT
ALL MEASUREMENTS ON CURVES ARE CHORD DISTANCES
I HEREBY CERTIFY THAT THE ACCOMPANYING PLAT IS A CORRECT REPRESENTATION OF SUNRISE SHORES SUBDIVISION AS SURVEYED JANUARY 10, 1979

Larry E. Blosser
LARRY E. BLOSSER SIT 1199

Cecil E. Mengerink
CECIL E. MENGERINK,
OHIO REGISTERED SURVEYOR 3151
HOLGATE, OHIO 43527

Dedication

KNOW ALL MEN BY THESE PRESENTS THAT JACQUELINE J. BROWN AND JACK E. BROWN PROPRIETORS OF THE LAND INDICATED ON THE ACCOMPANYING PLAT HAVE AUTHORIZED THE PLATTING THEREOF AND DO HEREBY DEDICATE THE STREETS TO THE PUBLIC USE FOREVER

Larry E. Blosser
Rebecca L. Kuhn
WITNESSES

Jack E. Brown
Jacqueline J. Brown
PROPRIETORS

STATE OF OHIO
COUNTY OF LOGAN

BEFORE ME A NOTARY PUBLIC IN AND FOR SAID COUNTY PERSONALLY CAME JACQUELINE J. BROWN AND JACK E. BROWN WHO ACKNOWLEDGED THE SIGNING THEREOF OF THE FOREGOING INSTRUMENT TO BE THEIR VOLUNTARY ACT AND DEED FOR THE USES AND PURPOSES THEREIN EXPRESSED IN WITNESS WHEREOF, I HAVE HEREUNTO SET MY HAND AND AFFIXED MY OFFICIAL SEAL THIS 20th DAY OF February 1979.


Eleanor Savin
NOTARY PUBLIC
ELEANOR SAVIN
Notary Public, State of Ohio
My commission expires June 1, 1982

THE WITHIN ROADS ARE HEREBY APPROVED AND ACCEPTED FOR PUBLIC MAINTENANCE BY RESOLUTION NO 27-82 RECORDED IN LOGAN COUNTY COMMISSIONERS JOURNAL 36 Page 534 ON THIS THE 5th DAY OF MARCH 1979

Donald C. Leavitt
John A. Jeffrey
Warren W. Smith
LOGAN COUNTY COMMISSIONERS

REVIEWED THIS 13th DAY OF MARCH 1979

Kenneth Barnes
CHAIRMAN, TOWNSHIP TRUSTEES

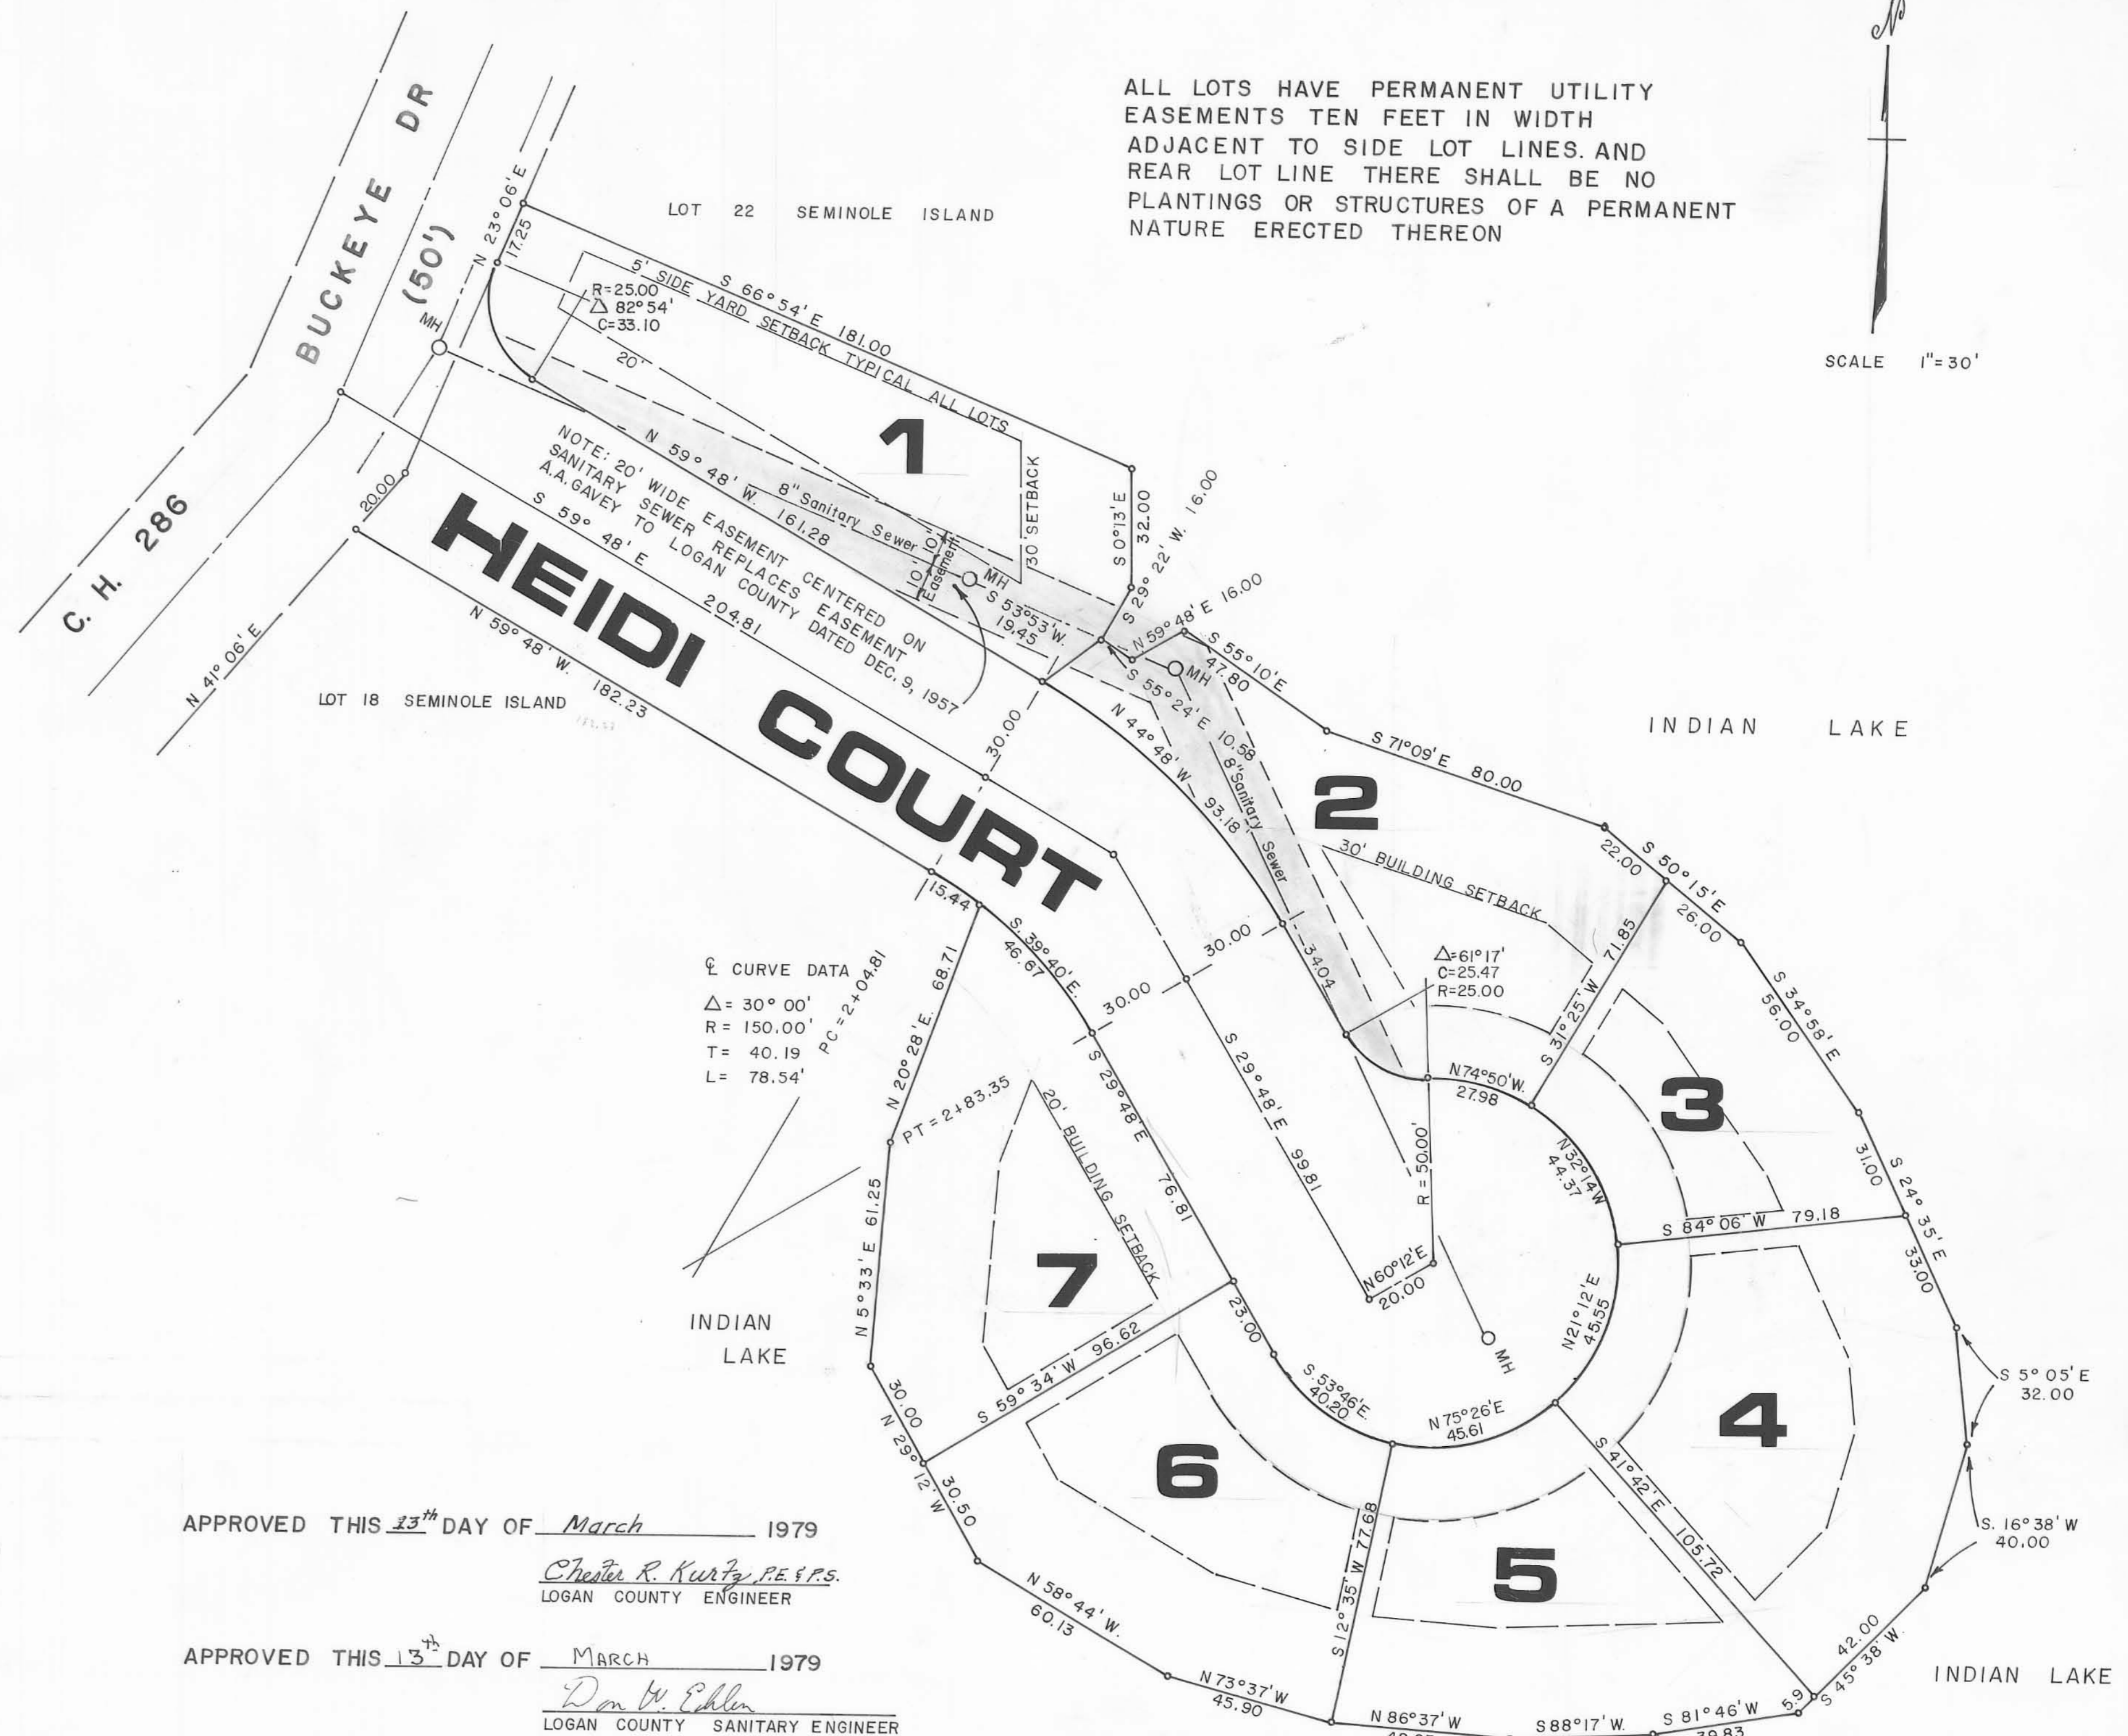

ALL LOTS HAVE PERMANENT UTILITY EASEMENTS TEN FEET IN WIDTH ADJACENT TO SIDE LOT LINES AND REAR LOT LINE THERE SHALL BE NO PLANTINGS OR STRUCTURES OF A PERMANENT NATURE ERECTED THEREON



APPROVED THIS 13th DAY OF March 1979

Chester R. Kurtz, P.E. & P.S.
LOGAN COUNTY ENGINEER

APPROVED THIS 13th DAY OF MARCH 1979

Don W. Edlen
LOGAN COUNTY SANITARY ENGINEER

REVIEWED THIS 13th DAY OF March 1979

Steve Schumbert
LOGAN CO. SOIL AND WATER CONSERVATION DISTRICT

APPROVED THIS 8th DAY OF March 1979

Carmen K. Vrett
LOGAN-UNION-CHAMPAIGN REGIONAL PLANNING COMMISSION

APPROVED THIS 14th DAY OF MARCH 1979

Donald C. Leavitt *Barbara Kennedy* *Warren W. Smith*
LOGAN COUNTY COMMISSIONERS

TRANSFERRED THIS 15th DAY OF March 1979

Mary G. Slater
LOGAN COUNTY AUDITOR

248785
FILED FOR RECORD THIS 15th DAY OF MARCH 1979 AT 3:25 P.M.

RECORDED THIS 15th DAY OF MARCH 1979, CABINET A SLIDE 601

Carolyn Collins
LOGAN COUNTY RECORDER

SUNRISE SHORES

SUBDIVISION VIRGINIA MILITARY SURVEY 12276
STOKES TOWNSHIP LOGAN COUNTY OHIO

OWNER AND DEVELOPERS: JACQUELINE J. AND JACK BROWN
SHAWNEE ISLAND
RT 1, HUNTSVILLE, OHIO
43324

PLAT PREPARED BY
LARRY E. BLOSSER SIT 1199
555 NEWELL ST.
BELLEFONTAINE, OHIO 43311
CECIL E. MENGERINK, P.E., P.S.
OHIO PE NO. 7866
OHIO PS NO. 3151
HOLGATE, OHIO
43527

COUNTY
6269
INDEX NO.

J-248