

SURVEYORS CERTIFICATE


THE ACCOMPANYING PLAT REPRESENTS A SUBDIVISION OF LAND IN VIRGINIA MILITARY SURVEY NO. 9968, STOKES TOWNSHIP, LOGAN COUNTY, OHIO.

THE TRACT HAS AN AREA OF 1.07 ACRES IN STREETS AND 1.33 ACRES IN LOTS MAKING A TOTAL OF 2.40 ACRES. ALL MEASUREMENTS ARE IN FEET AND DECIMALS OF A FOOT. ALL MEASUREMENTS ON CURVES ARE CHORD DISTANCES.

I HEREBY CERTIFY THAT THE ACCOMPANYING PLAT IS A CORRECT REPRESENTATION OF KIA-WAH WOODS SUBDIVISION NO. 1 AS SURVEYED MARCH 22, 1978.

Larry E. Blosser
LARRY E. BLOSSER S.T. 1199

Cecil E. Mengerink
CECIL E. MENERINK,
OHIO REGISTERED SURVEYOR 3151
BELLEFONTAINE, OHIO 43311

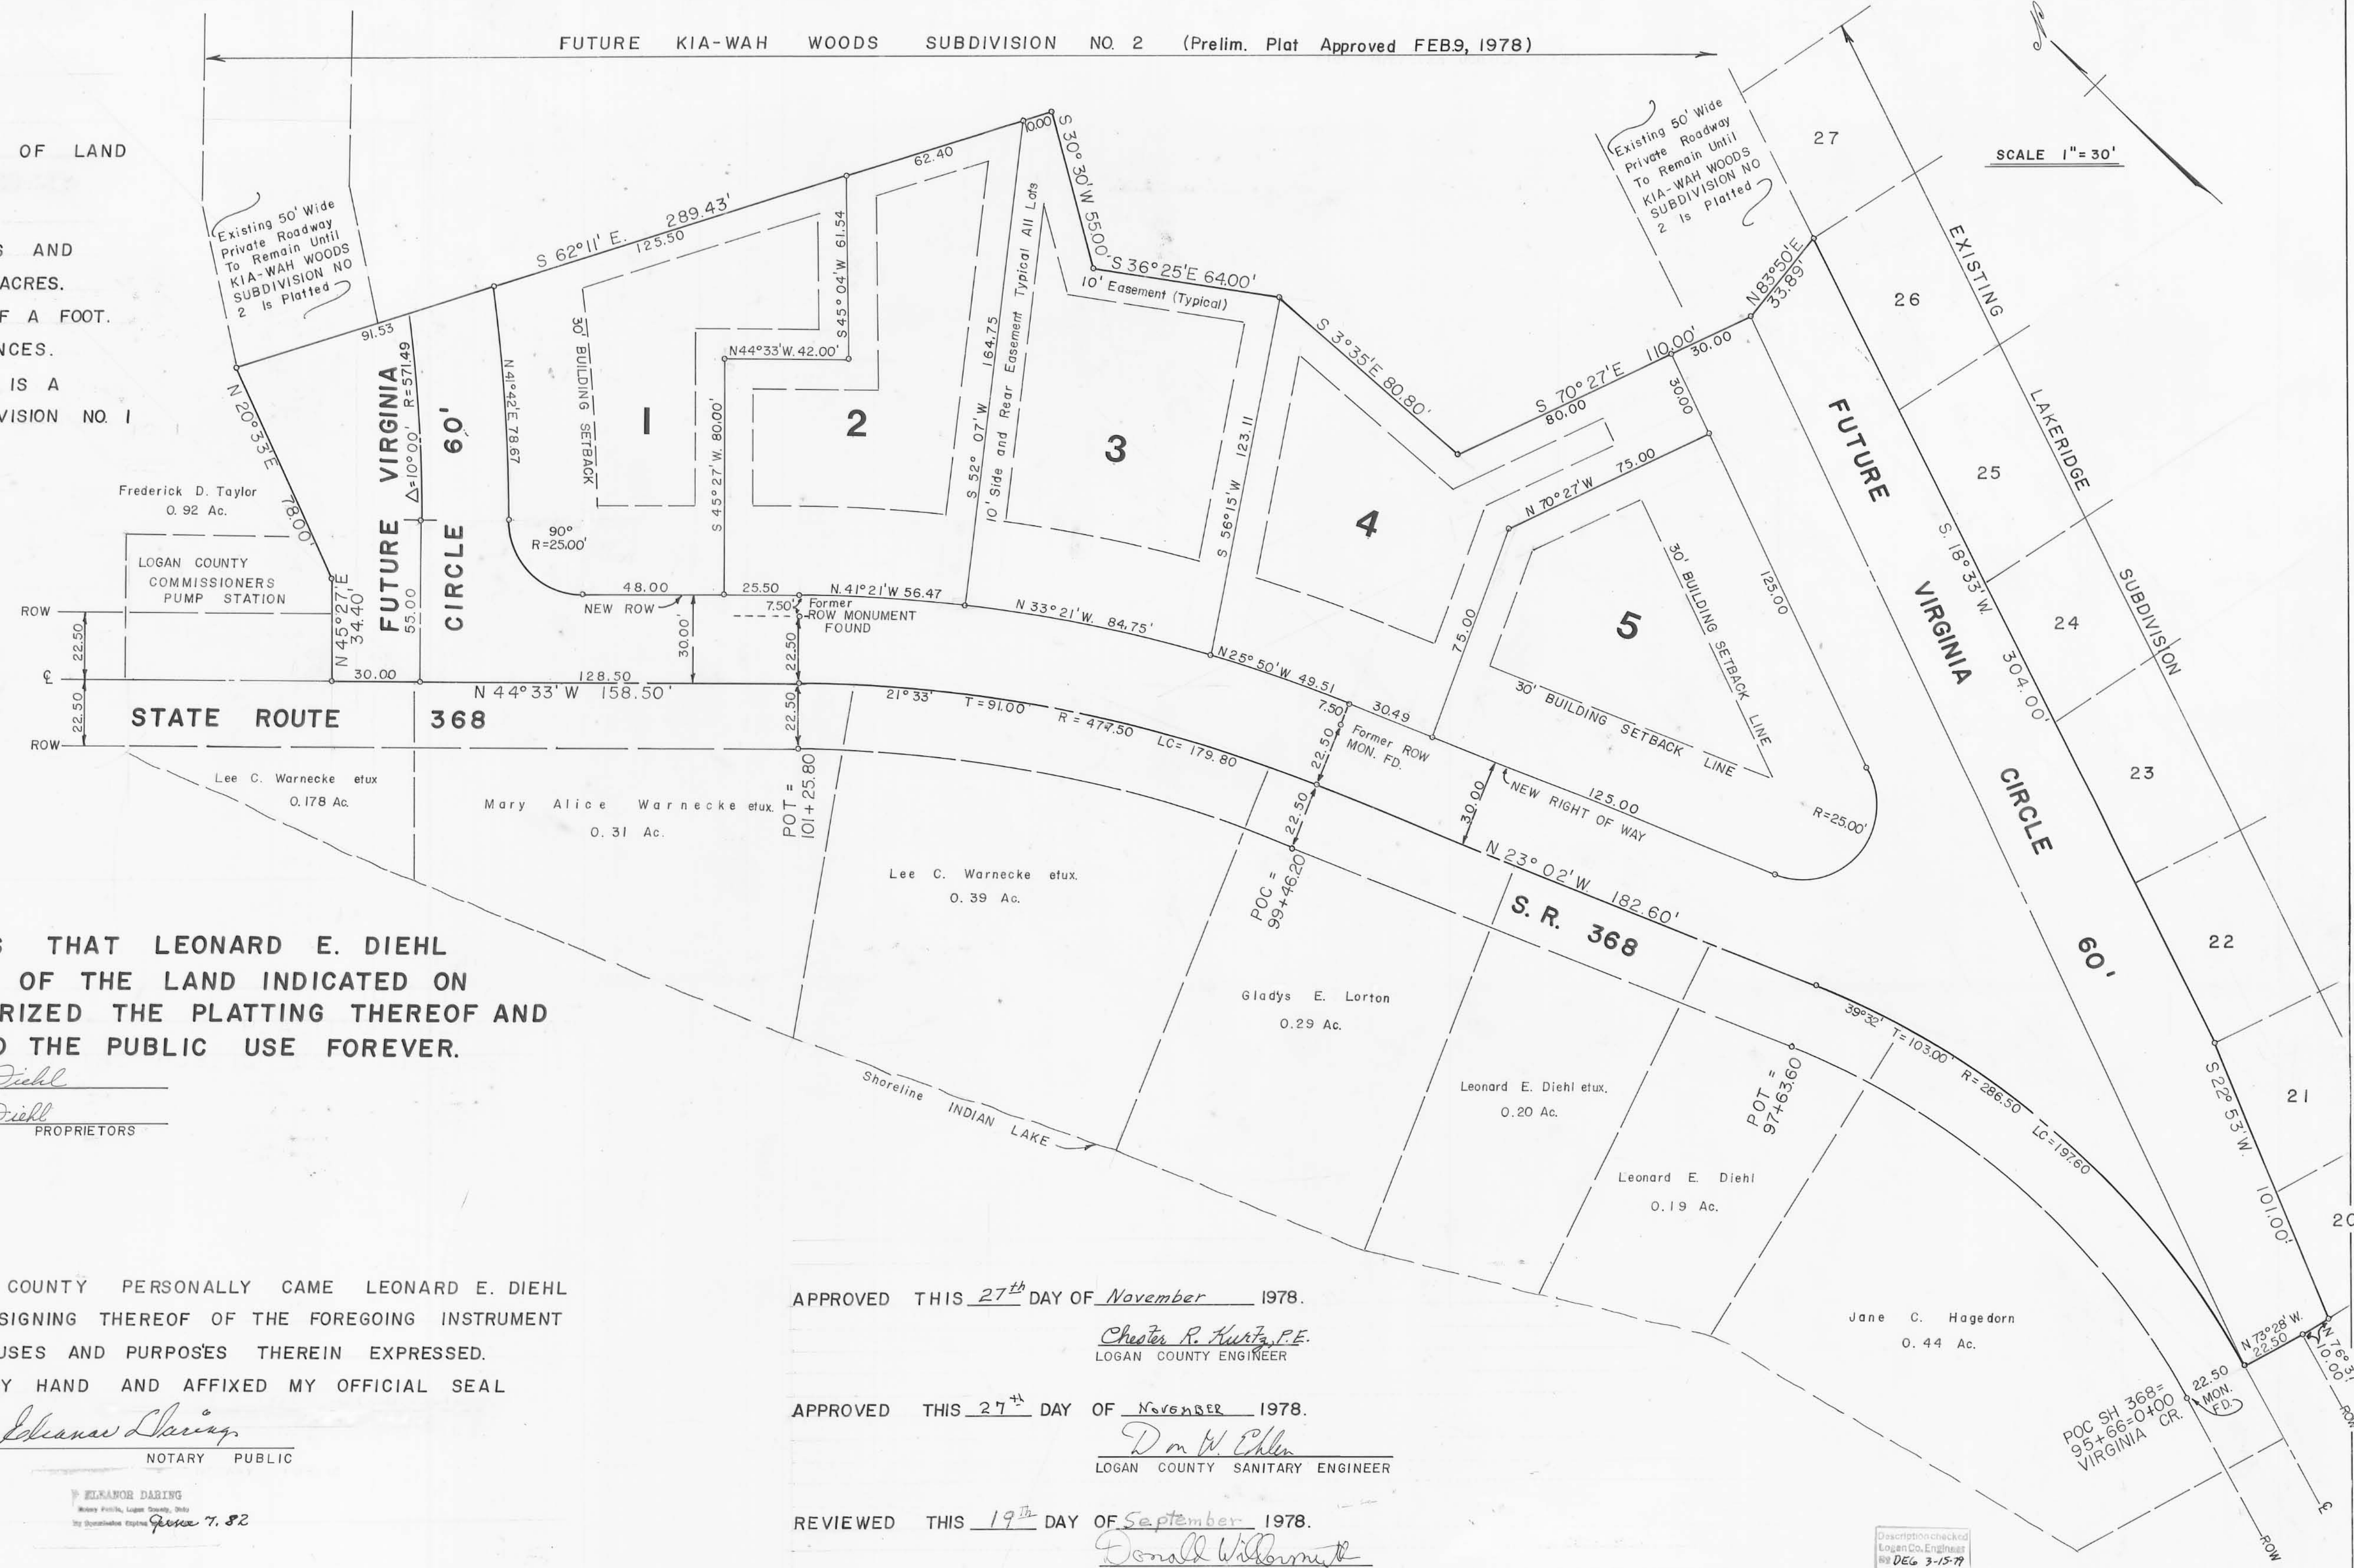

DEDICATION

KNOW ALL MEN BY THESE PRESENTS THAT LEONARD E. DIEHL AND VIRGINIA L. DIEHL, PROPRIETORS OF THE LAND INDICATED ON THE ACCOMPANYING PLAT HAVE AUTHORIZED THE PLATTING THEREOF AND DO HEREBY DEDICATE THE STREETS TO THE PUBLIC USE FOREVER.

Larry E. Blosser
Walter L. Blosser
WITNESSES

Virginia L. Diehl
Leonard E. Diehl
PROPRIETORS

STATE OF OHIO COUNTY OF LOGAN

BEFORE ME A NOTARY PUBLIC IN AND FOR SAID COUNTY PERSONALLY CAME LEONARD E. DIEHL AND VIRGINIA L. DIEHL WHO ACKNOWLEDGED THE SIGNING THEREOF OF THE FOREGOING INSTRUMENT TO BE THEIR VOLUNTARY ACT AND DEED FOR THE USES AND PURPOSES THEREIN EXPRESSED.

IN WITNESS WHEREOF, I HAVE HEREUNTO SET MY HAND AND AFFIXED MY OFFICIAL SEAL THIS 26 DAY OF April 1978.

Sharon Shaving
NOTARY PUBLIC

EXAMOR DARING
Notary Public, Logan County, Ohio
My Commission Expires June 7, 82

THE WITHIN ROADS ARE HEREBY APPROVED AND ACCEPTED FOR PUBLIC MAINTENANCE BY RESOLUTION NO. 97-82 RECORDED IN LOGAN COUNTY COMMISSIONERS JOURNAL 36 Page 534 ON THIS THE 5th DAY OF MARCH 1982.

Donald E. Leavitt
Johna Jeffrey
Warner W. Smith
LOGAN COUNTY COMMISSIONERS

REVIEWED THIS 29th DAY OF NOVEMBER 1978

Kenneth Barnes
CHAIRMAN, TOWNSHIP TRUSTEES

APPROVED THIS 27th DAY OF November 1978.

Chester R. Hutz, P.E.
LOGAN COUNTY ENGINEER

APPROVED THIS 27th DAY OF November 1978.

Don W. Ehler
LOGAN COUNTY SANITARY ENGINEER

REVIEWED THIS 19th DAY OF September 1978.

Donald Wilburn
LOGAN COUNTY SOIL AND WATER
CONSERVATION DISTRICT

APPROVED THIS 14th DAY OF September 1978.

Carmel L. Scott
LOGAN - UNION - CHAMPAIGN
REGIONAL PLANNING COMMISSION

APPROVED THIS 14th DAY OF March 1979

Donald E. Leavitt
Sharon Kennedy
Warner W. Smith
LOGAN COUNTY COMMISSIONERS

TRANSFERRED THIS 15th DAY OF March 1979

Mary E. Slater
LOGAN COUNTY AUDITOR

FILED FOR RECORD THIS 15th DAY OF March 1979, AT 3:26 P.M.

RECORDED THIS 15th DAY OF March 1979, CABINET A SLIDE 601

Carol Collins
LOGAN COUNTY RECORDER

KIA-WAH WOODS SUBDIVISION NO. 1
STOKES TOWNSHIP LOGAN COUNTY OHIO
VIRGINIA MILITARY SURVEY NO. 9968

OWNER & DEVELOPER
VIRGINIA L. DIEHL
EAST LAKE SHORE DR.
RT. 1, HUNTSVILLE, OHIO 43324

PLAT PREPARED BY LARRY E. BLOSSER S.T. 1199 555 NEWELL ST. BELLEFONTAINE, OHIO 43311	COUNTY 4874
CECIL E. MENERINK, P.E., P.S. OHIO REGISTRATION 3151 PS, 7866 PE 544 BROOKWOOD DRIVE BELLEFONTAINE, OHIO 43311	INDEX NO. J-249