




CURVE	DELTA ANGLE	RADIUS	ARC	TANGENT	CHORD	CHORD BEARING
C 1	20° 11' 35"	120.00'	42.29'	21.37'	42.07'	N 06° 51' 36" E
C 2	24° 03' 24"	105.00'	44.09'	22.37'	43.76'	N 04° 55' 42" E
C 5	24° 03' 24"	60.00'	25.19'	12.78'	25.01'	N 85° 04' 18" W
C 6	90° 00' 00"	25.00'	39.27'	25.00'	35.36'	N 52° 05' 00" W
C 7	40° 00' 00"	25.00'	17.45'	9.10'	17.10'	N 27° 05' 00" W
C 8	40° 00' 00"	25.00'	17.45'	9.10'	17.10'	N 27° 05' 00" W
C 9	90° 00' 00"	25.00'	39.27'	25.00'	35.36'	N 37° 54' 00" E
C 10	90° 00' 01"	33.00'	51.84'	33.00'	46.67'	N 52° 05' 00" W

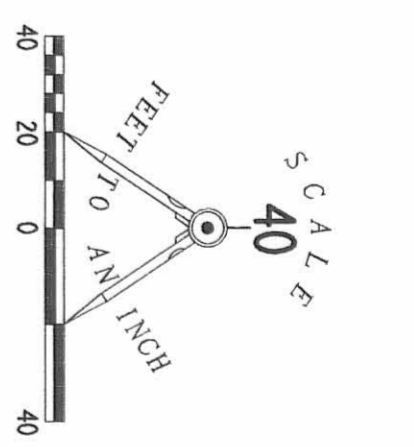

LEGEND

- 5/8" IRON ROD SET W/ PLASTIC I.D. CAP
- STAMPED LEE P38399
- 5/8" IRON ROD FOUND
- 3/4" METAL PIPE FOUND
- 1" IRON BAR FOUND
- 1 1/4" METAL PIPE FOUND
- 1/2" METAL PIPE FOUND
- RAILROAD SPIKE SET
- P.K. NAIL W/ SHINER FOUND
- MAG NAIL SET
- ⊕ 3/4" SQUARE IRON BAR FOUND
- ⊕ SANITARY SEWER MANHOLE
- ⊕ SANITARY SEWER CLEAN-OUT
- ⊕ LIMITED COMMON AREA
- ① UNIT NUMBERS

EASEMENTS DRAWING
SNUG HARBOR CONDOMINIUM
 AT DUNN'S POND

6.830 ACRES
 VIRGINIA MILITARY SURVEY 9925-9946-10121
 VILLAGE OF RUSSELL'S POINT
 WASHINGTON TOWNSHIP
 LOGAN COUNTY, OHIO
 ALL OF THE
 DUNN'S POND ASSOCIATES, LTD.
 ORIGINAL 6.830 ACRES
 OFFICIAL RECORD 272, PAGE 238

DUNN'S POND ALLOTMENT
 PLAT CABINET A, SLIDE 181

DUNN'S POND
 OF LAKE
 INDIAN

DUNN'S POND BOATING ASSOCIATION
 DUNN'S POND BOATING DOCK #7 LOT
 VOL. 366, PG. 021

PATRICIA S. BURROUGH
 0.22 ACRES
 O.R. 200, PG. 457

THOMPSON & SONS DEVELOPMENT CORPORATION
 155 ACRES
 VOL. 389, PG. 509

T & C FARM, INC.
 1.55 ACRES
 O.R. 74, PG. 949, TRACT 111

T & C FARM, INC.
 3.00 ACRES
 O.R. 74, PG. 949, TRACT 11

BEATRICE M. ARNOLD
 0.186 ACRES
 PG. 403

HARRY R. BROOKS
 1.061 ACRES
 O.R. 86, PG. 200

Plat Cab B Slide 42B