




Plat Cab B Slide 6.8 B

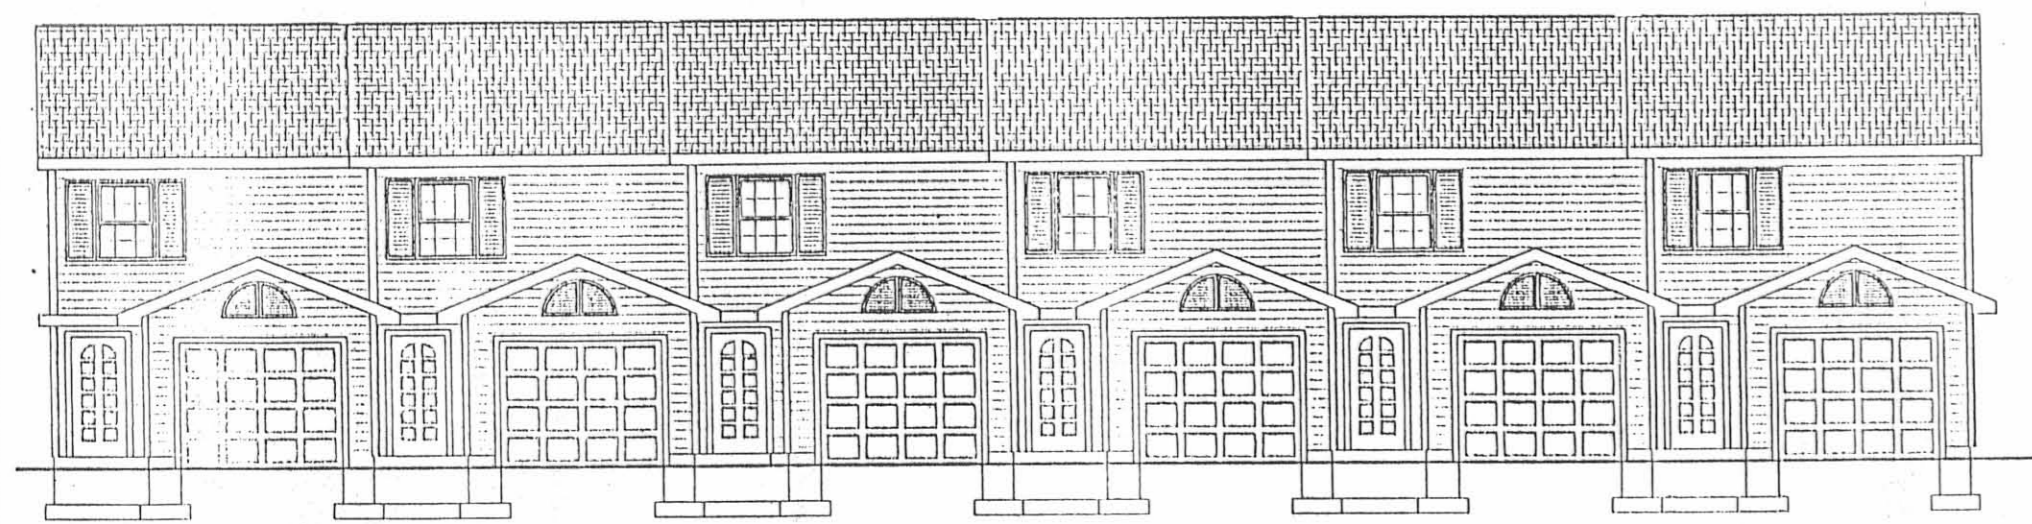

FRONT ELEVATION

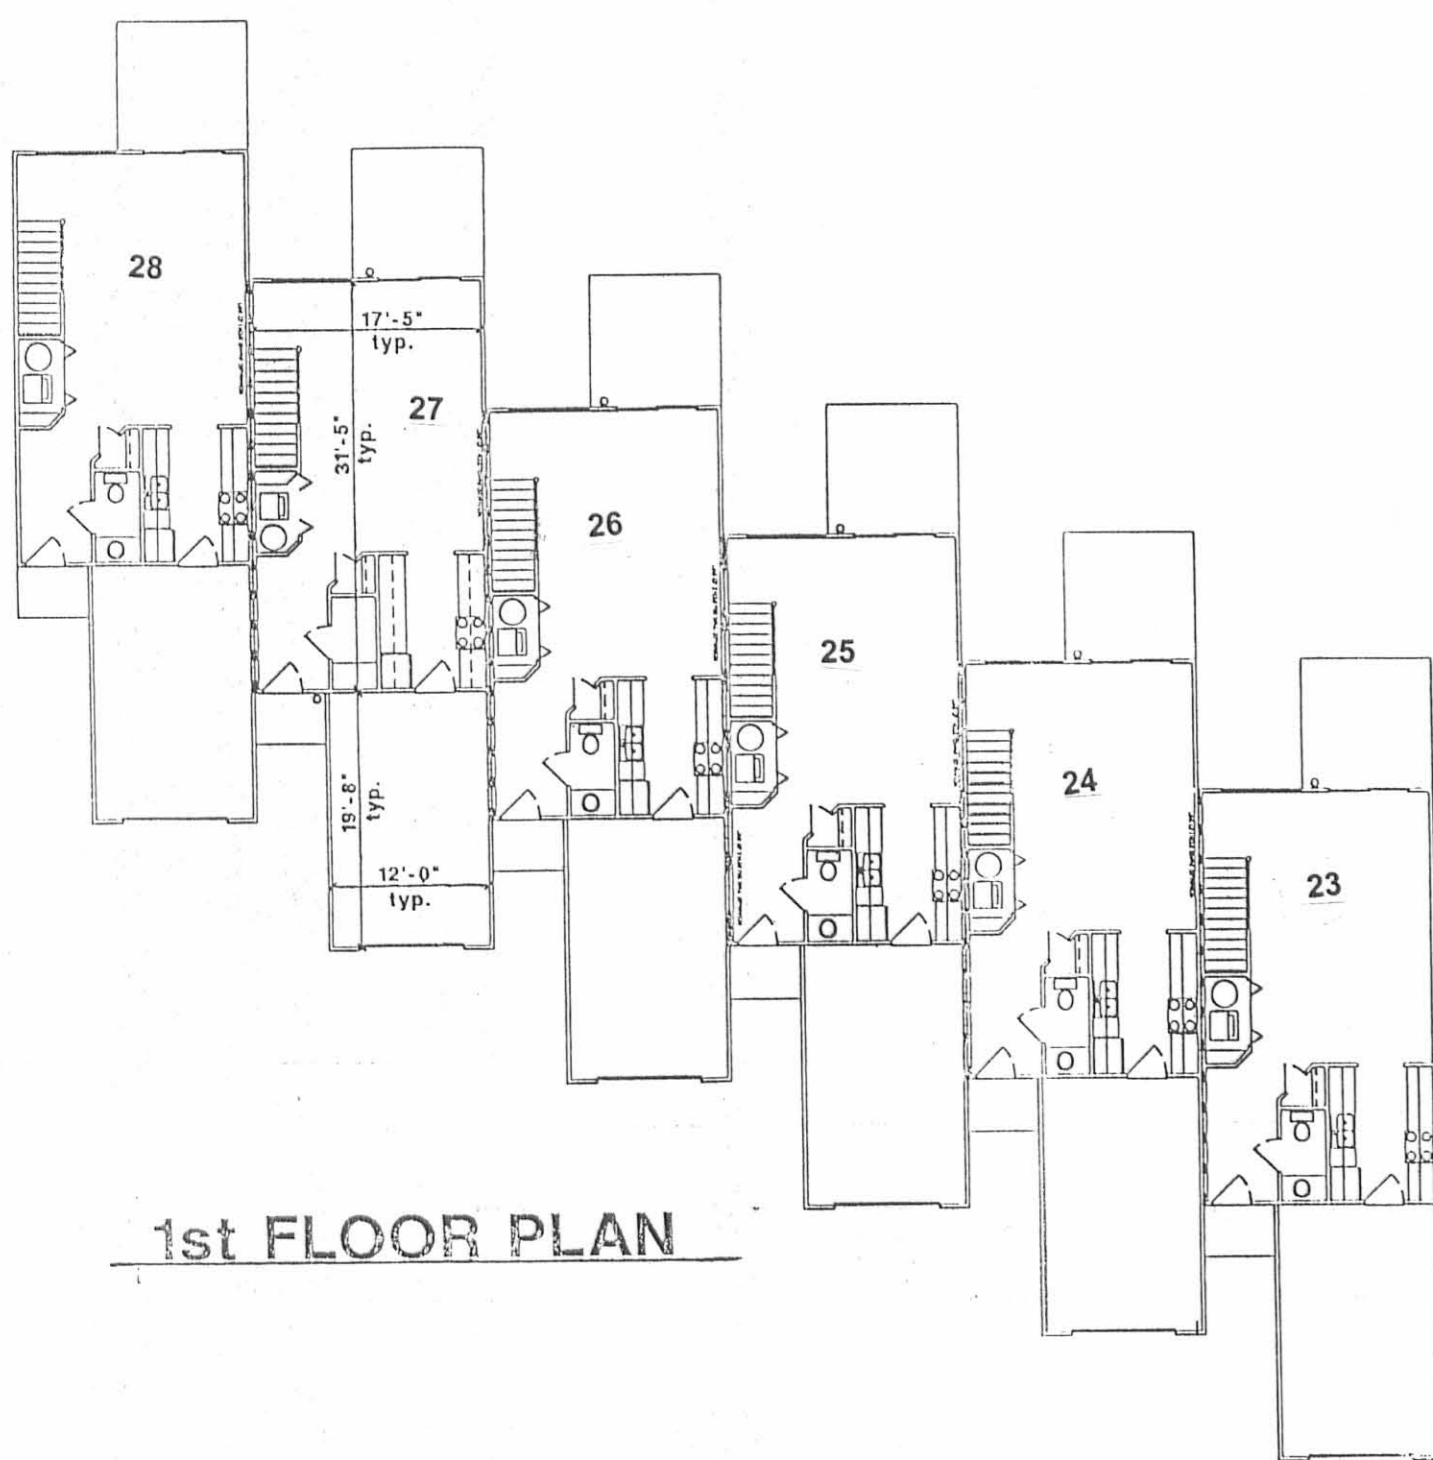

1st FLOOR PLAN

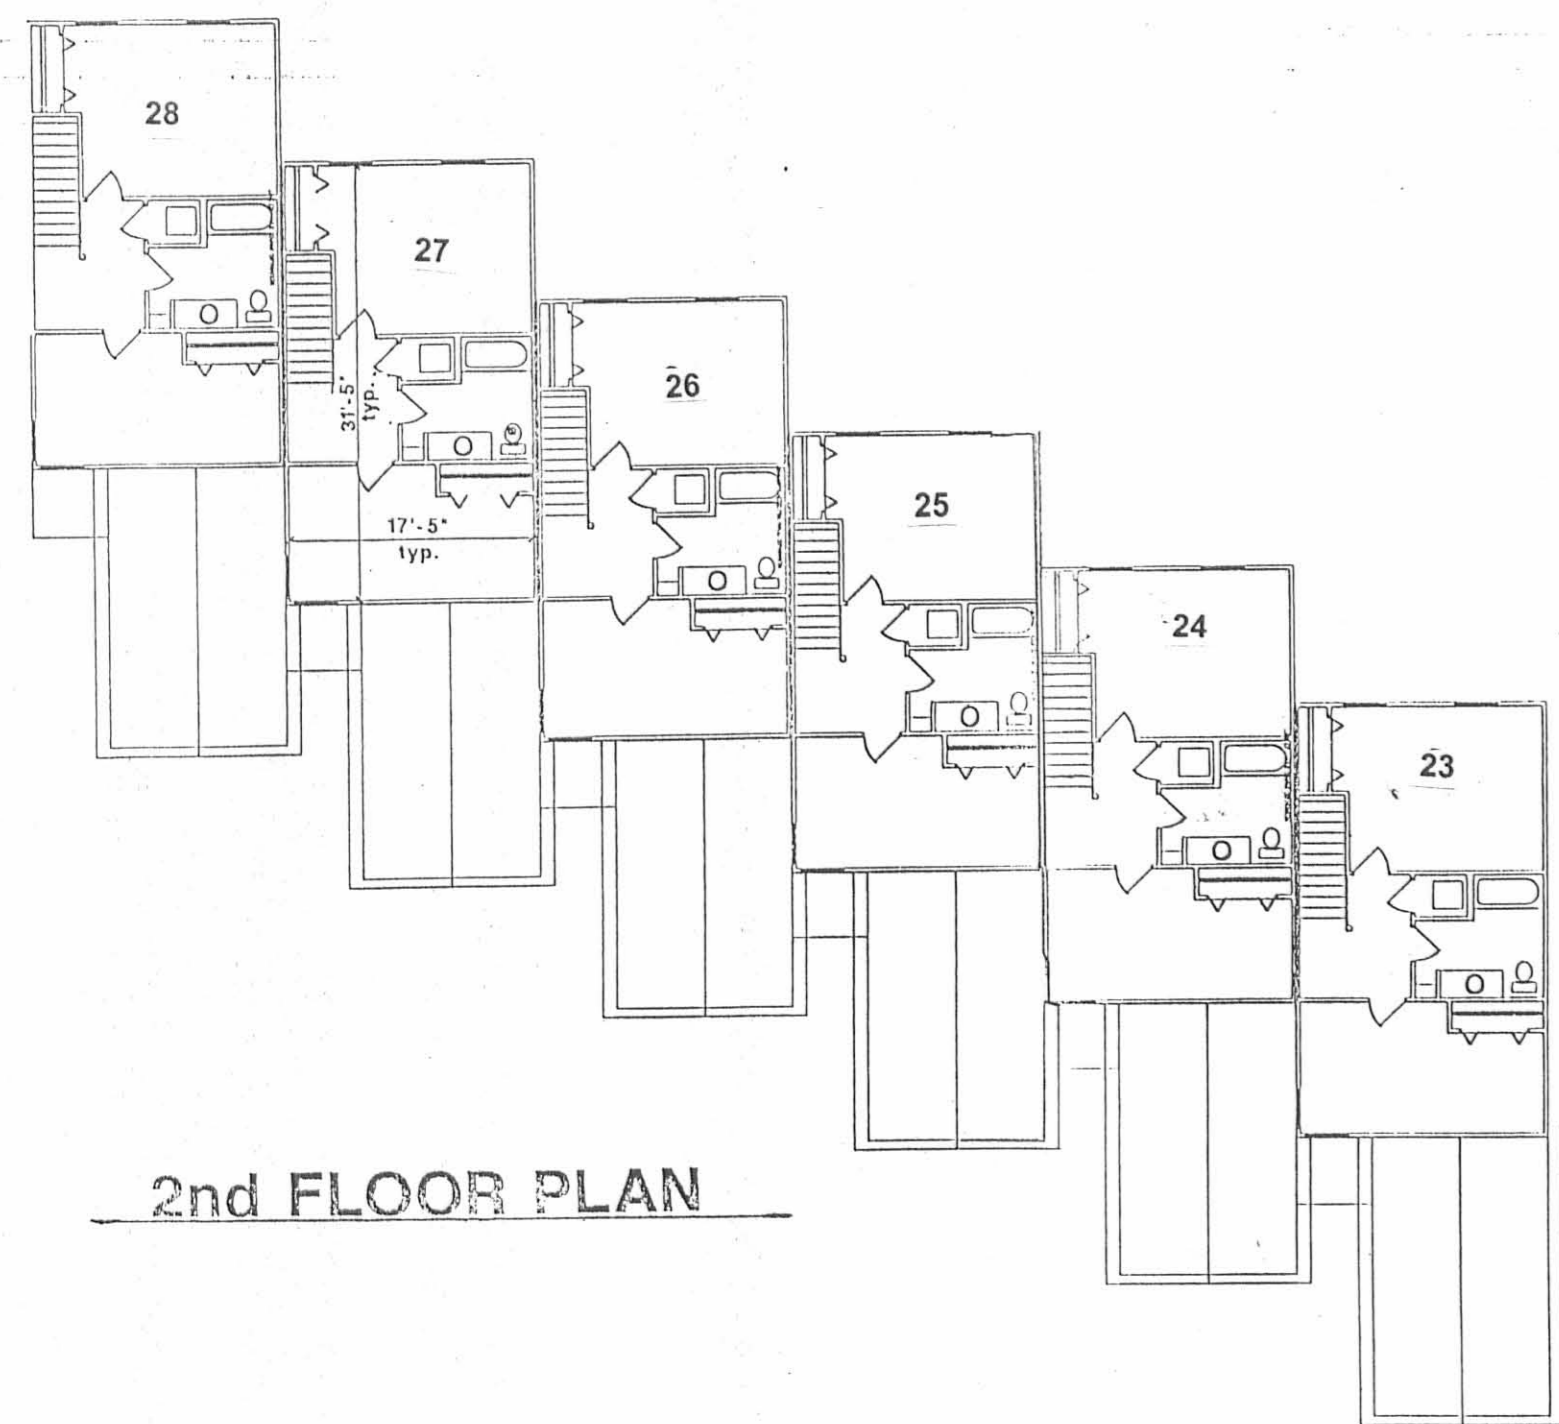


2nd FLOOR PLAN

UNITS # 23 - #28




QUAD ELEVATION (LAKE SIDE)

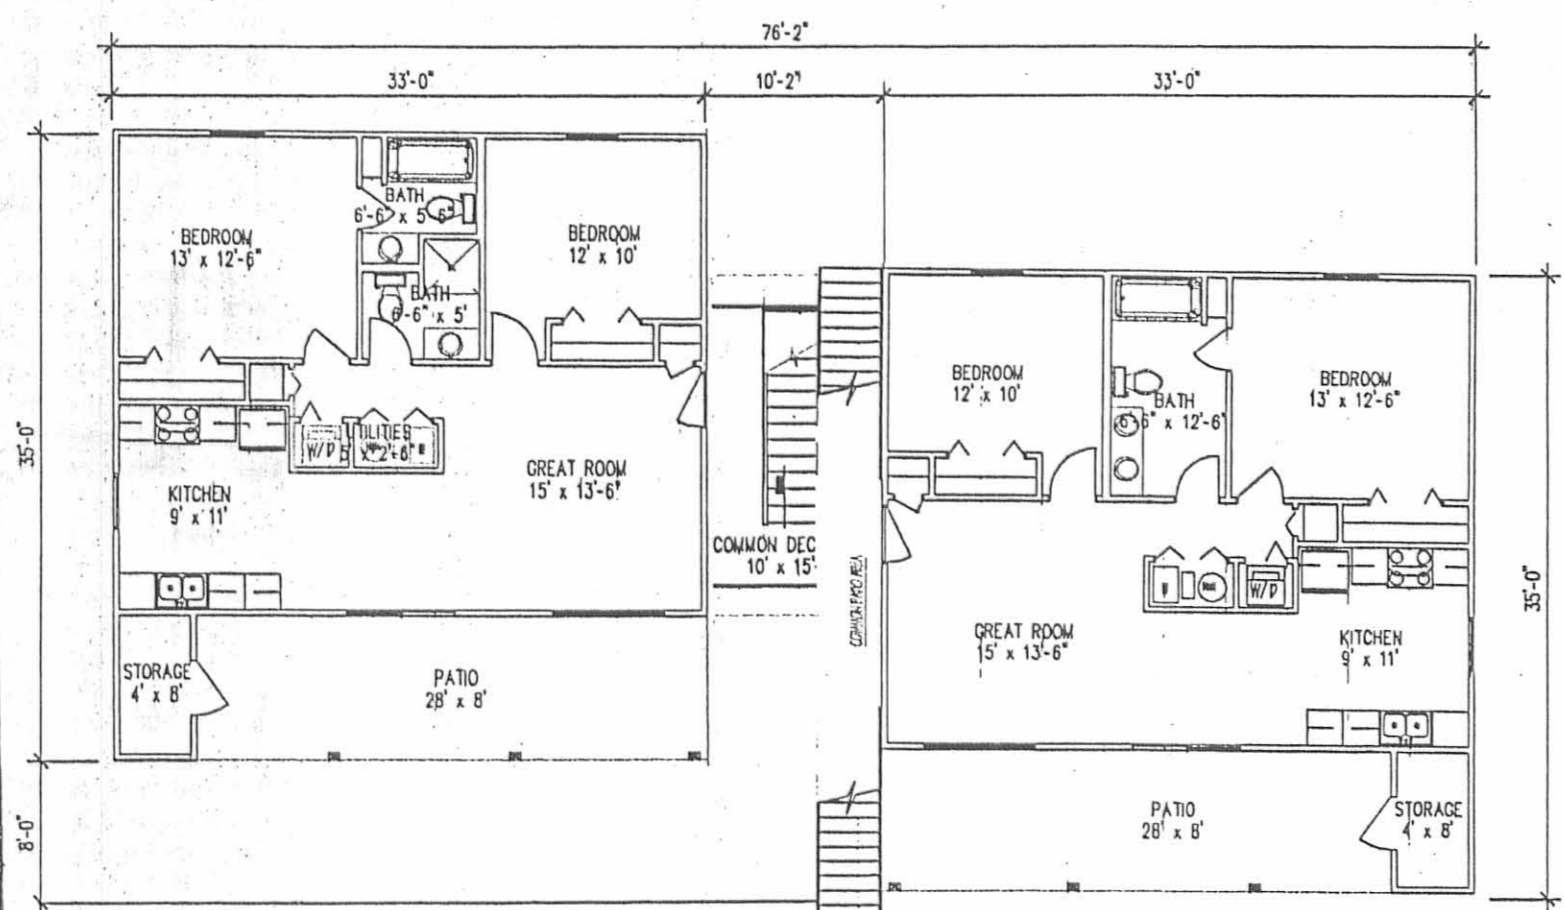

QUAD FIRST FLOOR PLAN (right)


QUAD FIRST FLOOR PLAN (left)

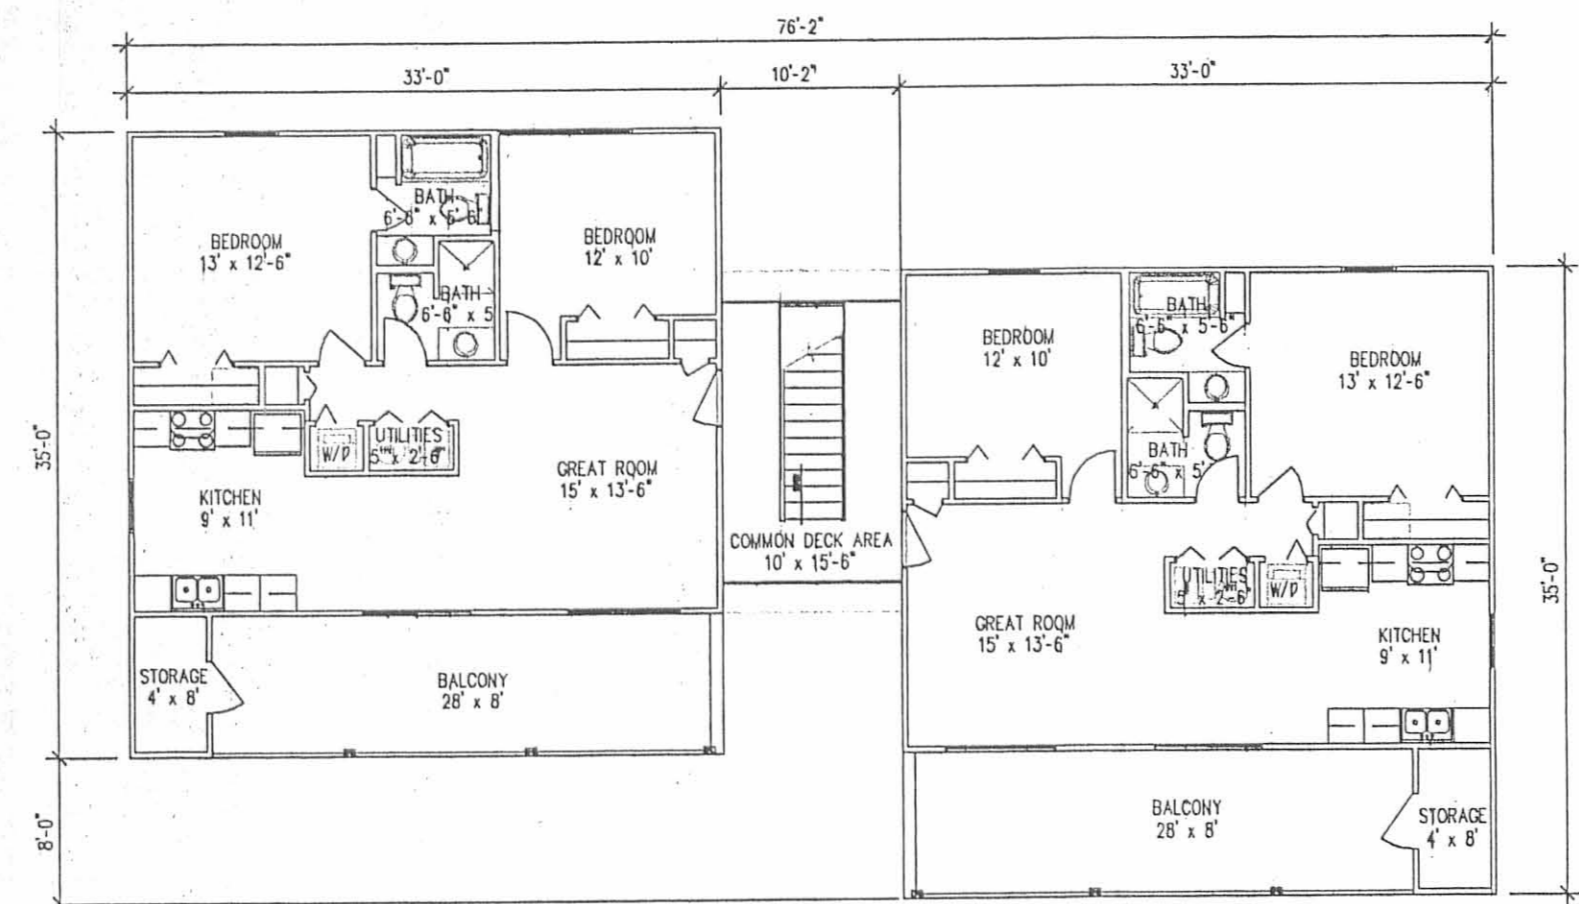


QUAD SECOND FLOOR PLAN (left)

QUAD SECOND FLOOR PLAN (right)

UNITS # 19 - #22

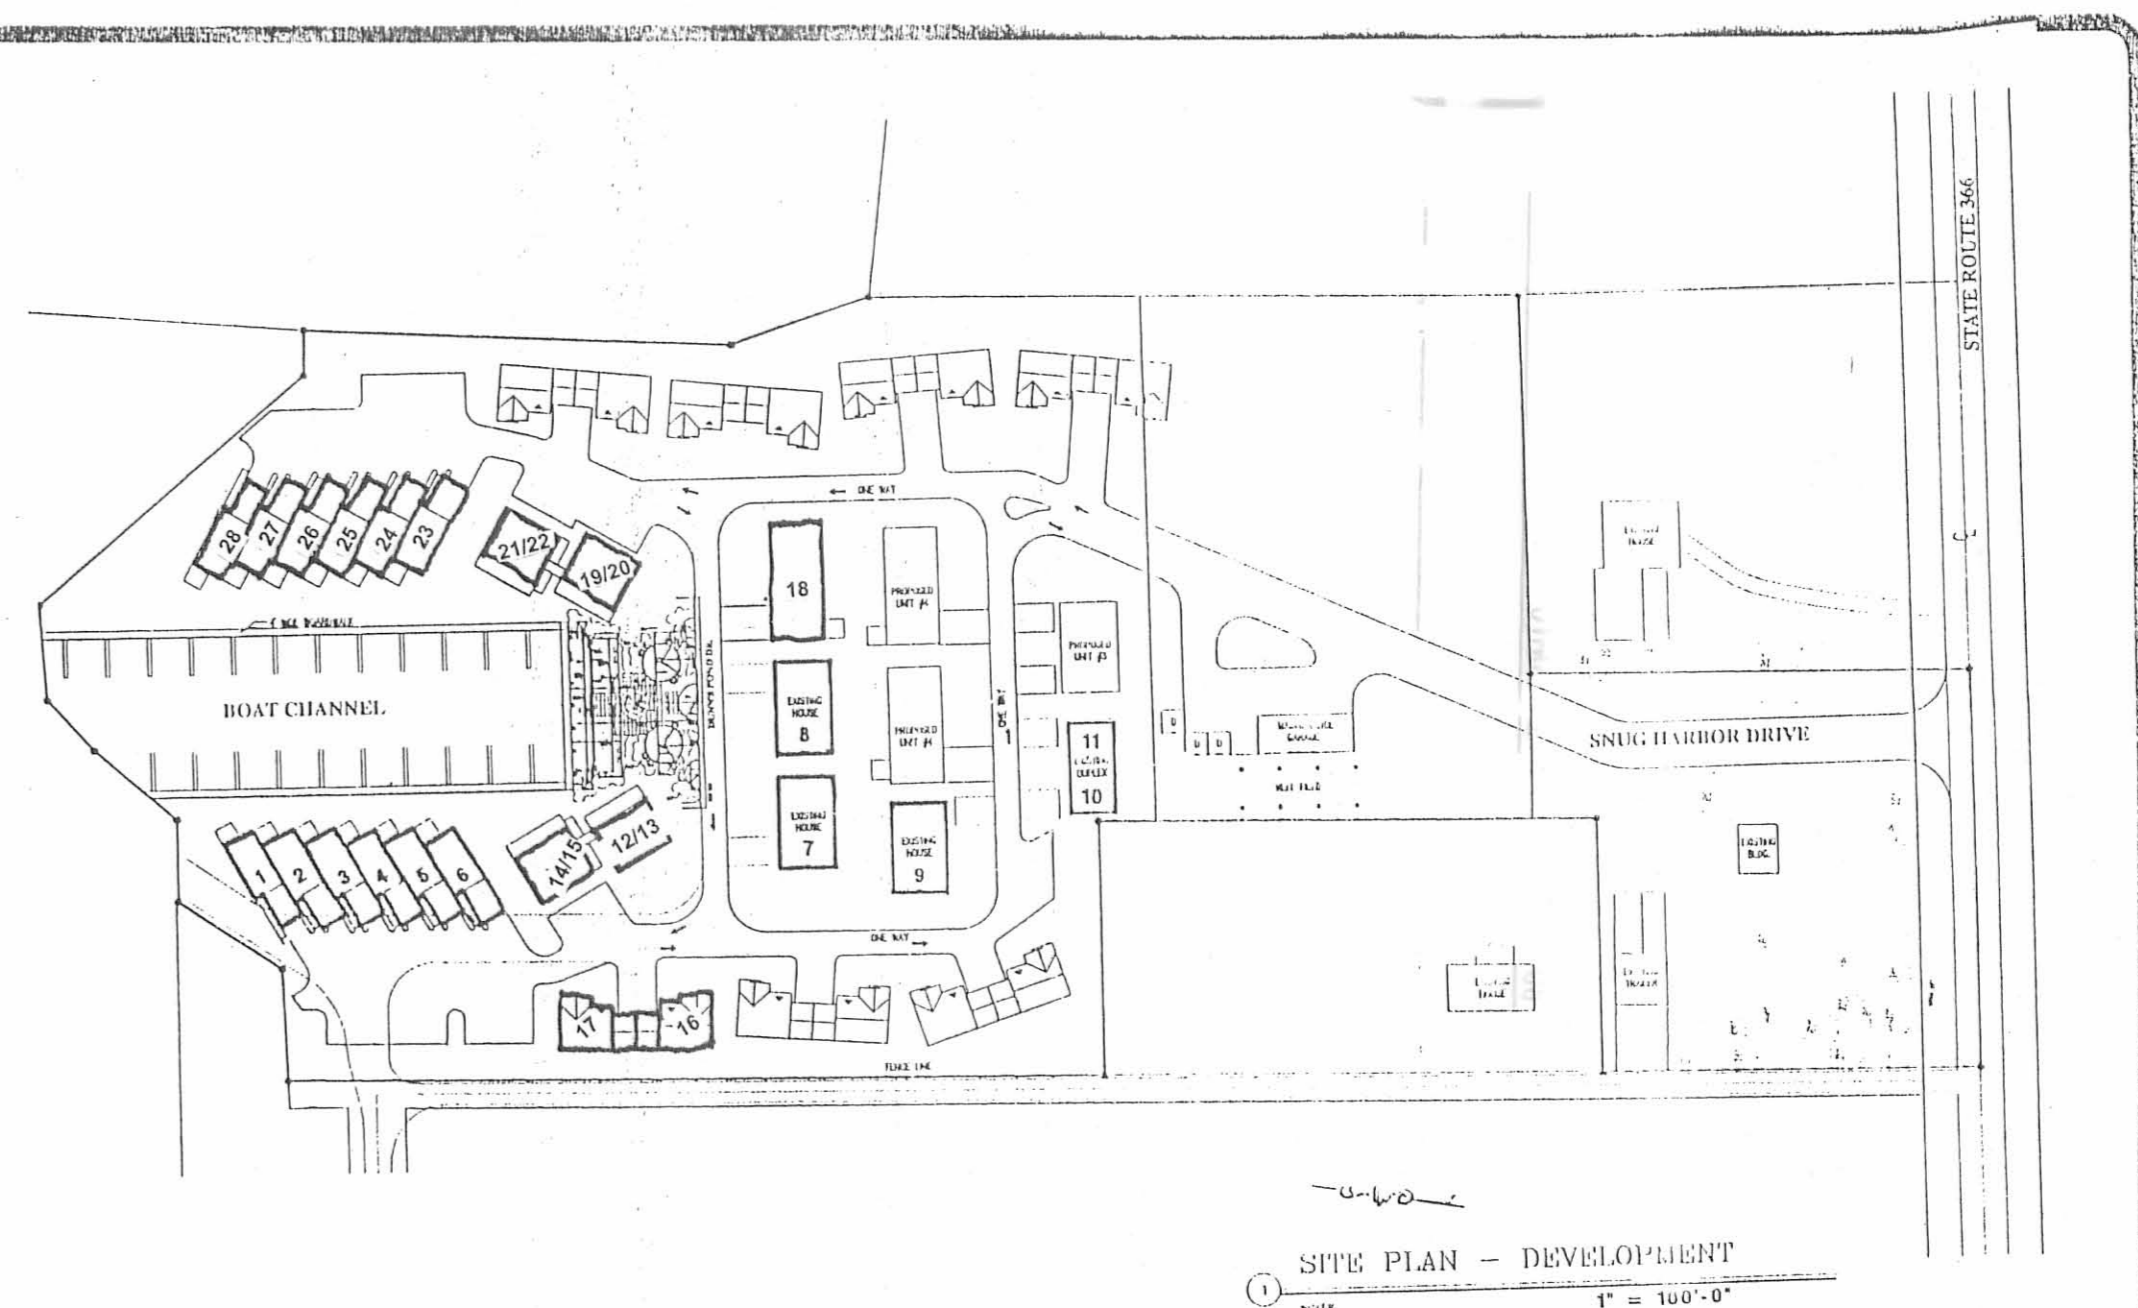


SITE PLAN - DEVELOPMENT

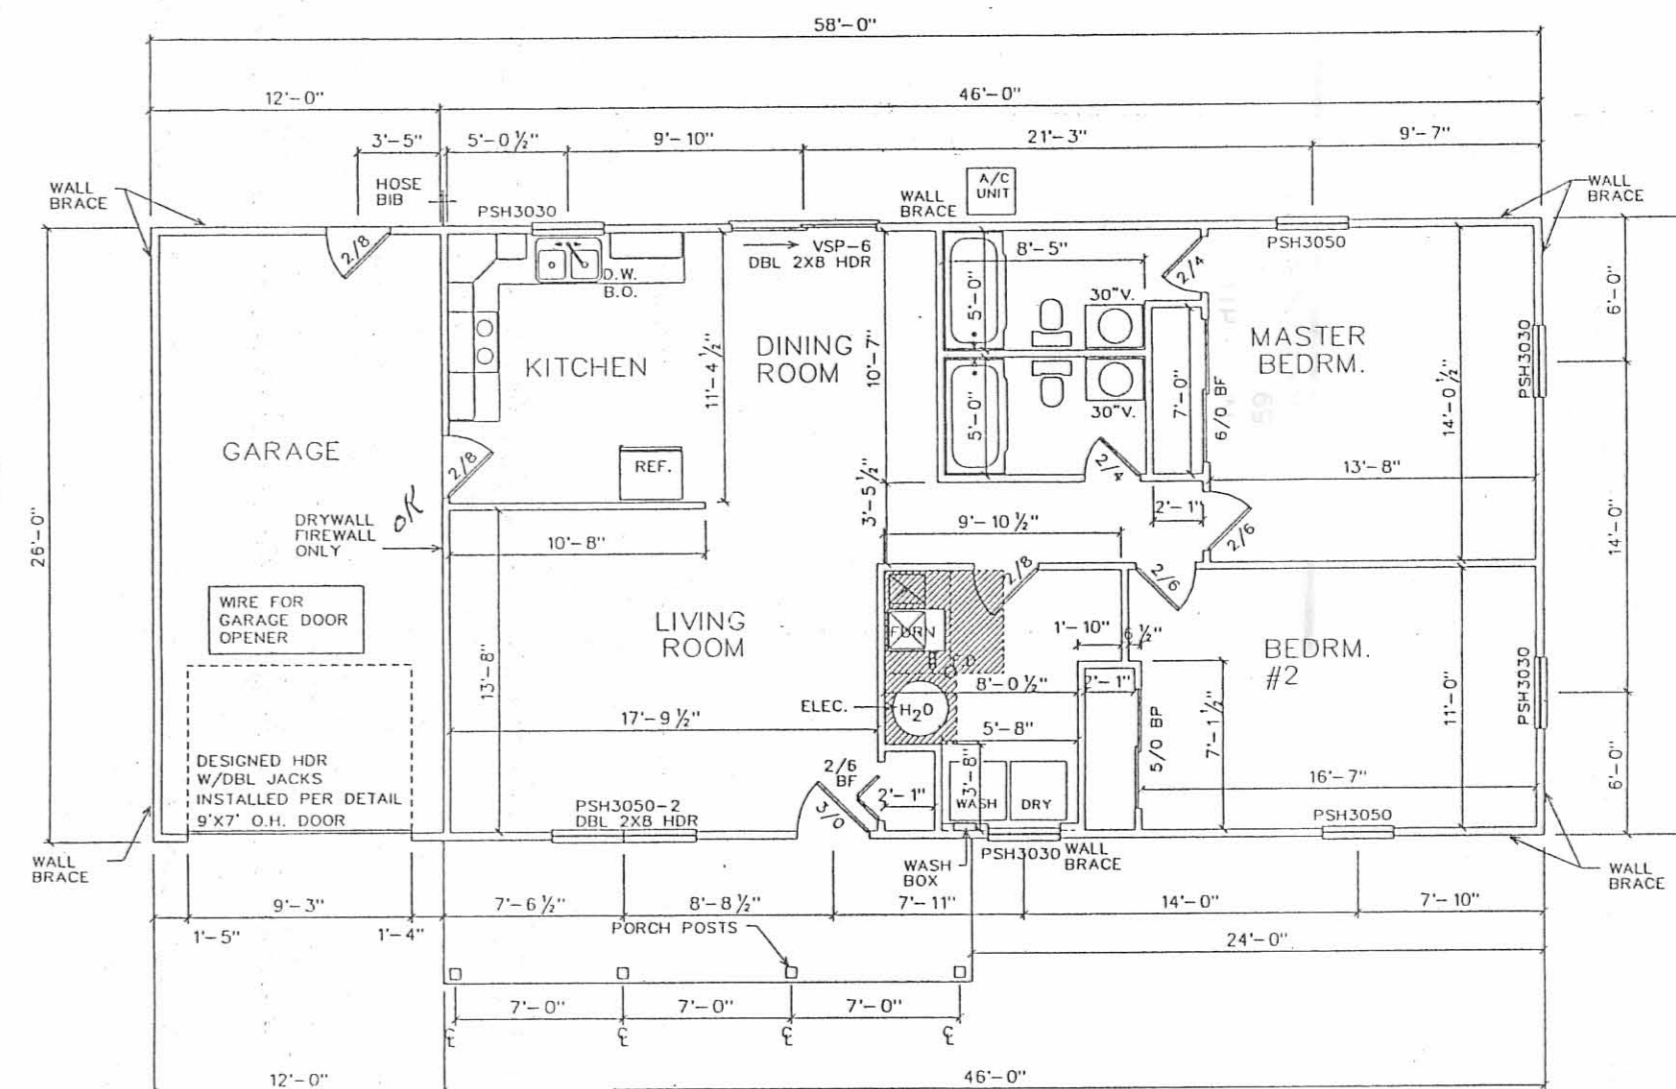

FLOOR PLAN

UNIT #18

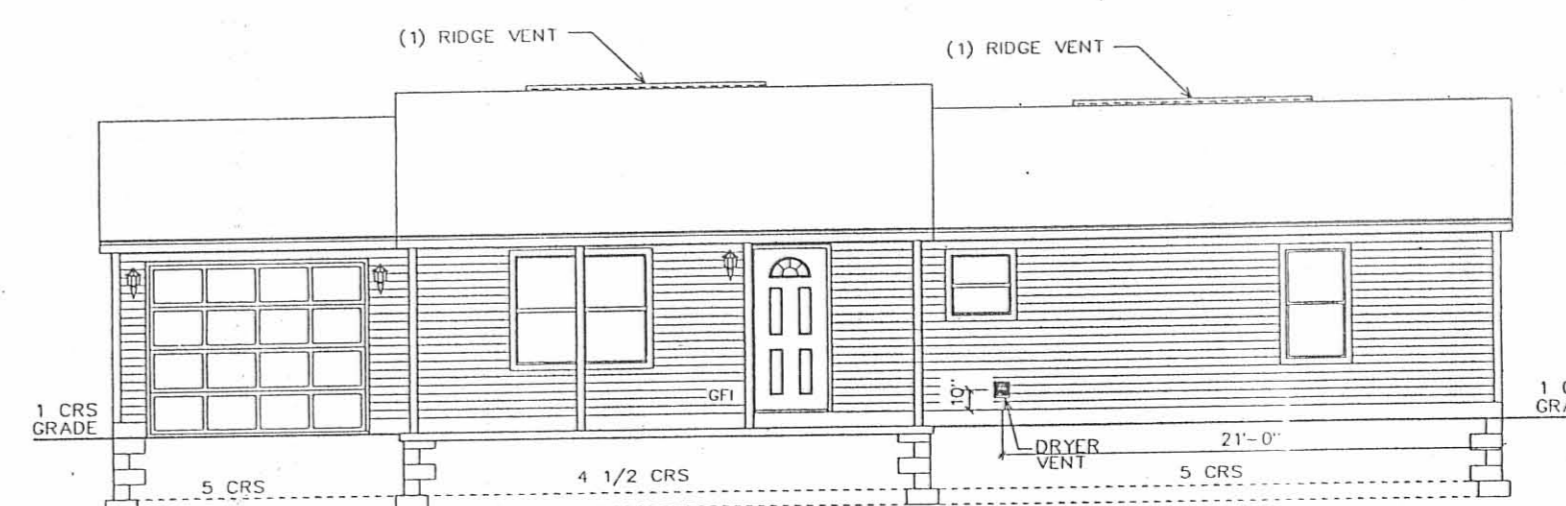

ELEVATION

REVISIONS	BY

SNUG HARBOR CONDOMINIUMS
 AT DUNN'S POND
 LOGAN COUNTY
 RUSSELL'S POINT, OHIO 43348

DRAWN
CHECKED
DATE
SCALE
N.T.S.
JOB NO.
SHEET
3 OF 3
OF SHEETS