


FED. RD. DIVISION	STATE	PROJECT
2	OHIO	


LOGAN COUNTY  
LOG-235-8.14

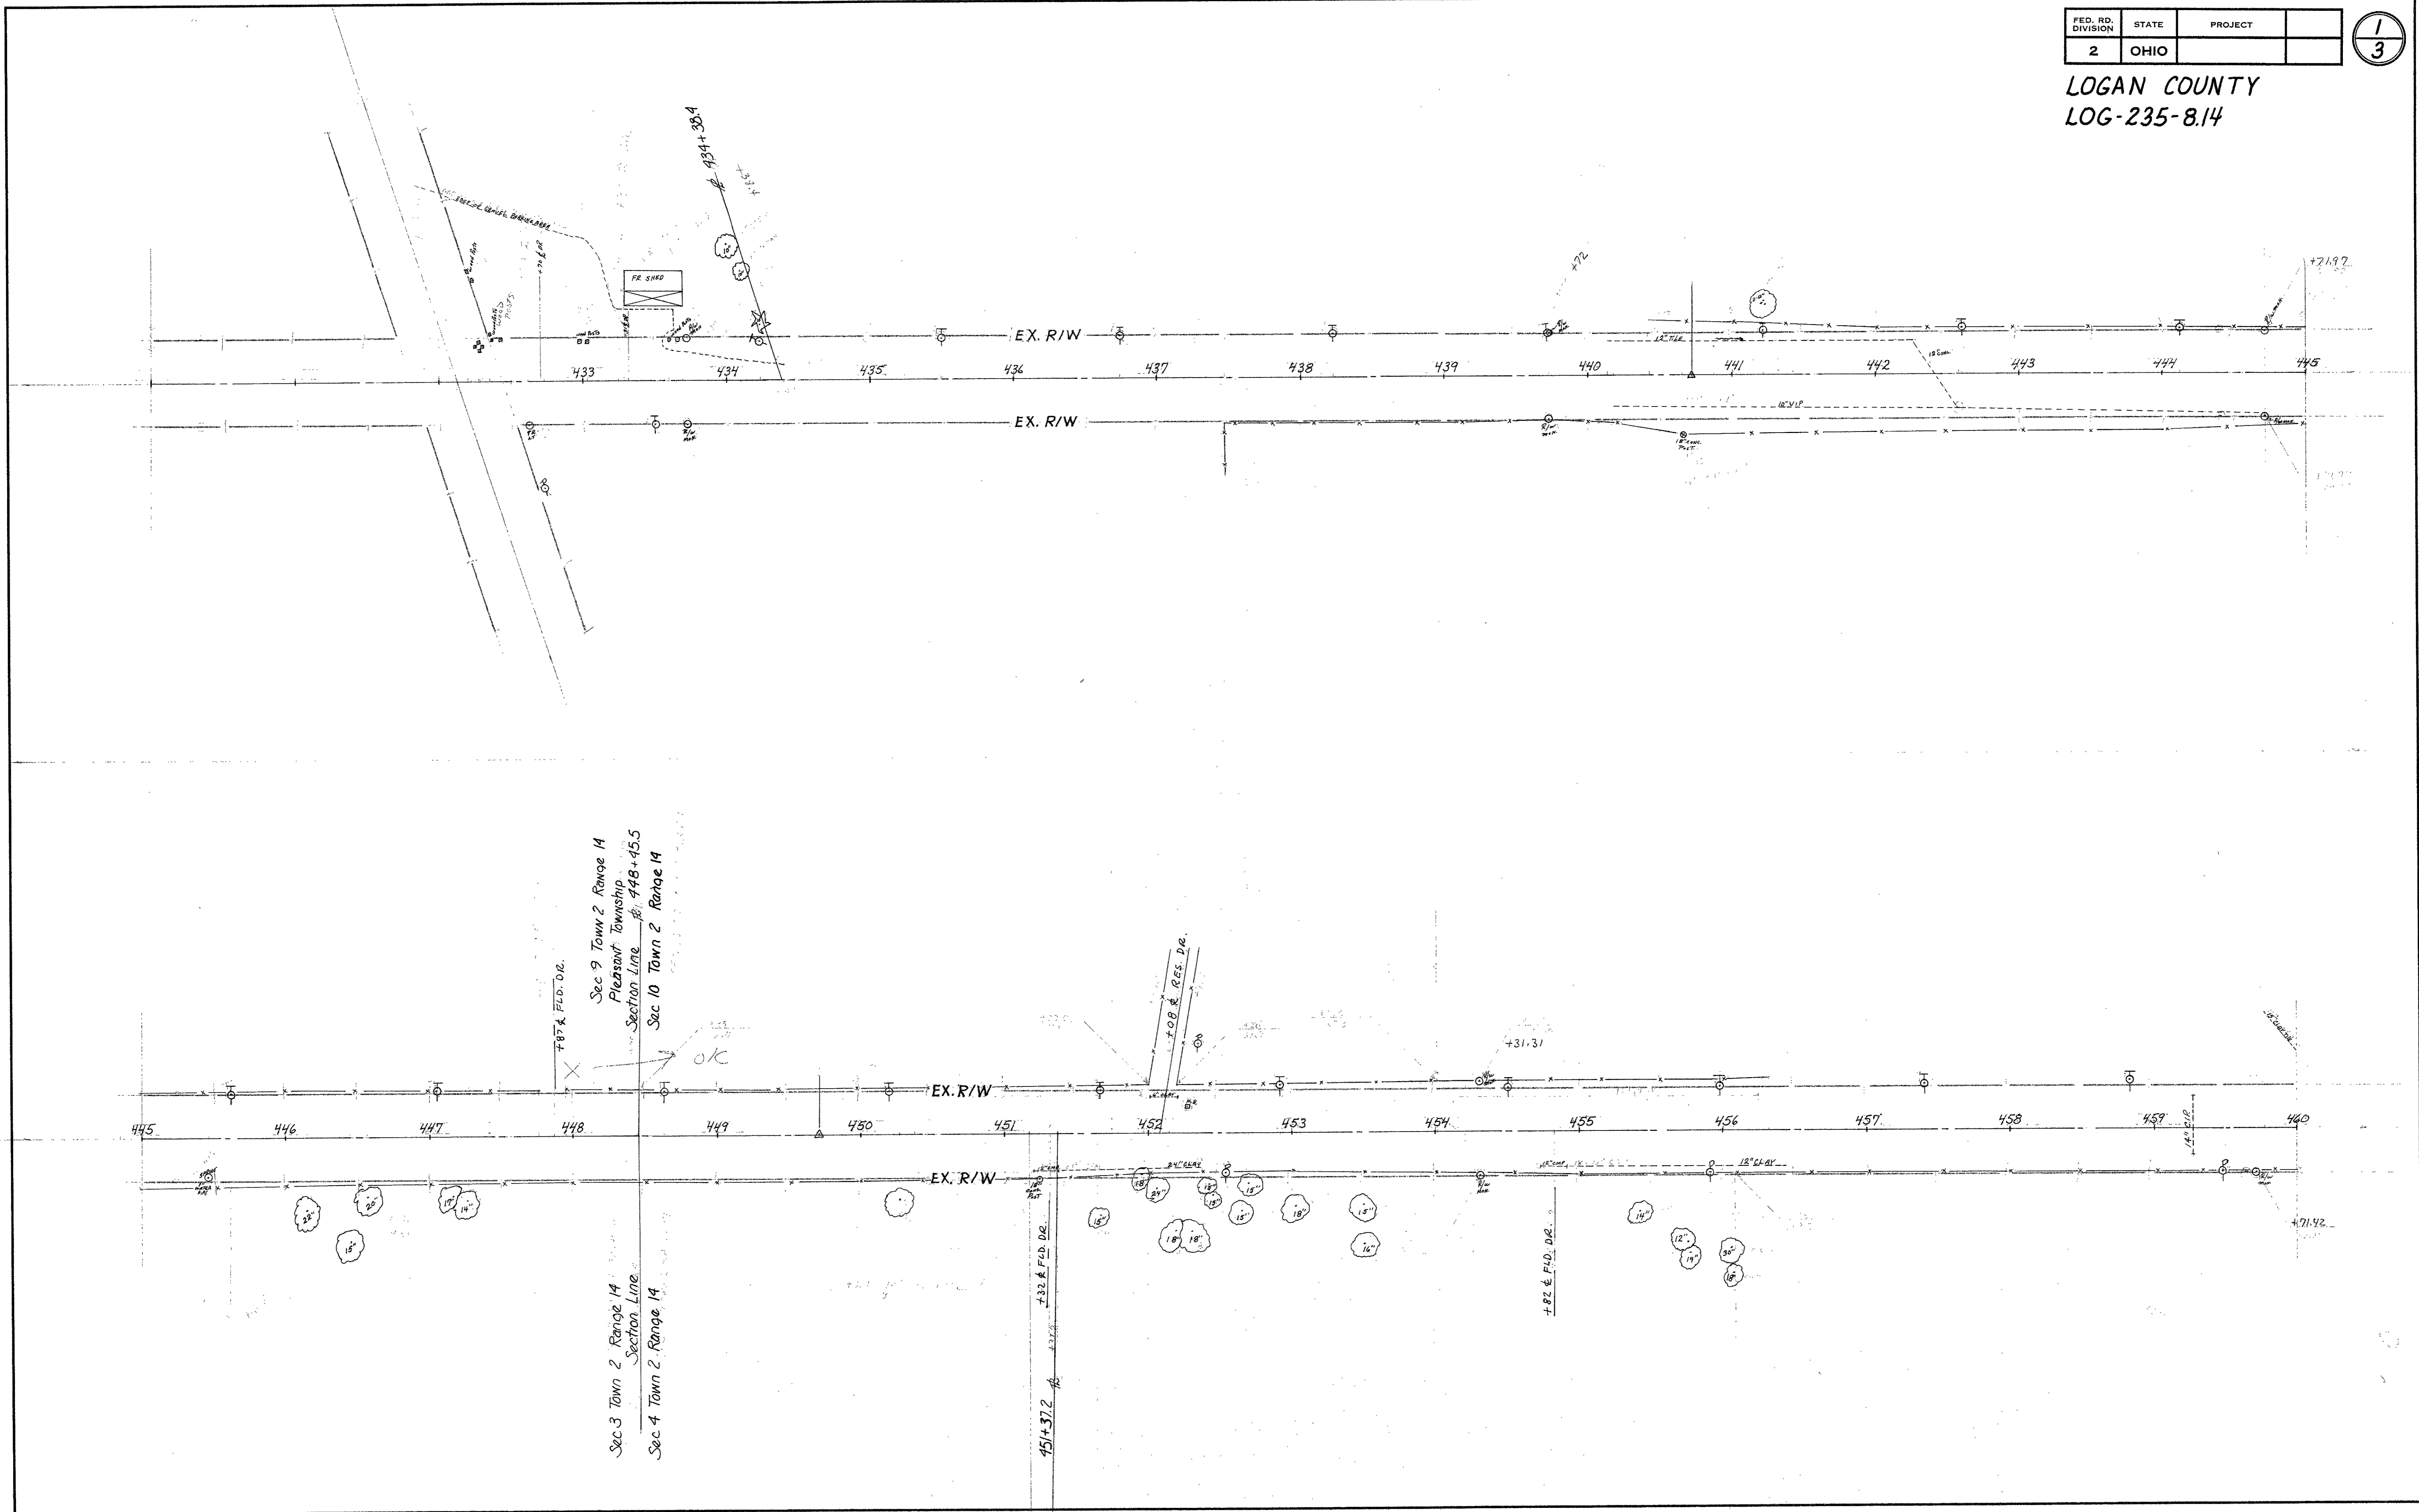

FED. RD. DIVISION	STATE	PROJECT
2	OHIO	

2  
3

LOGAN COUNTY  
LOG-235-8.14

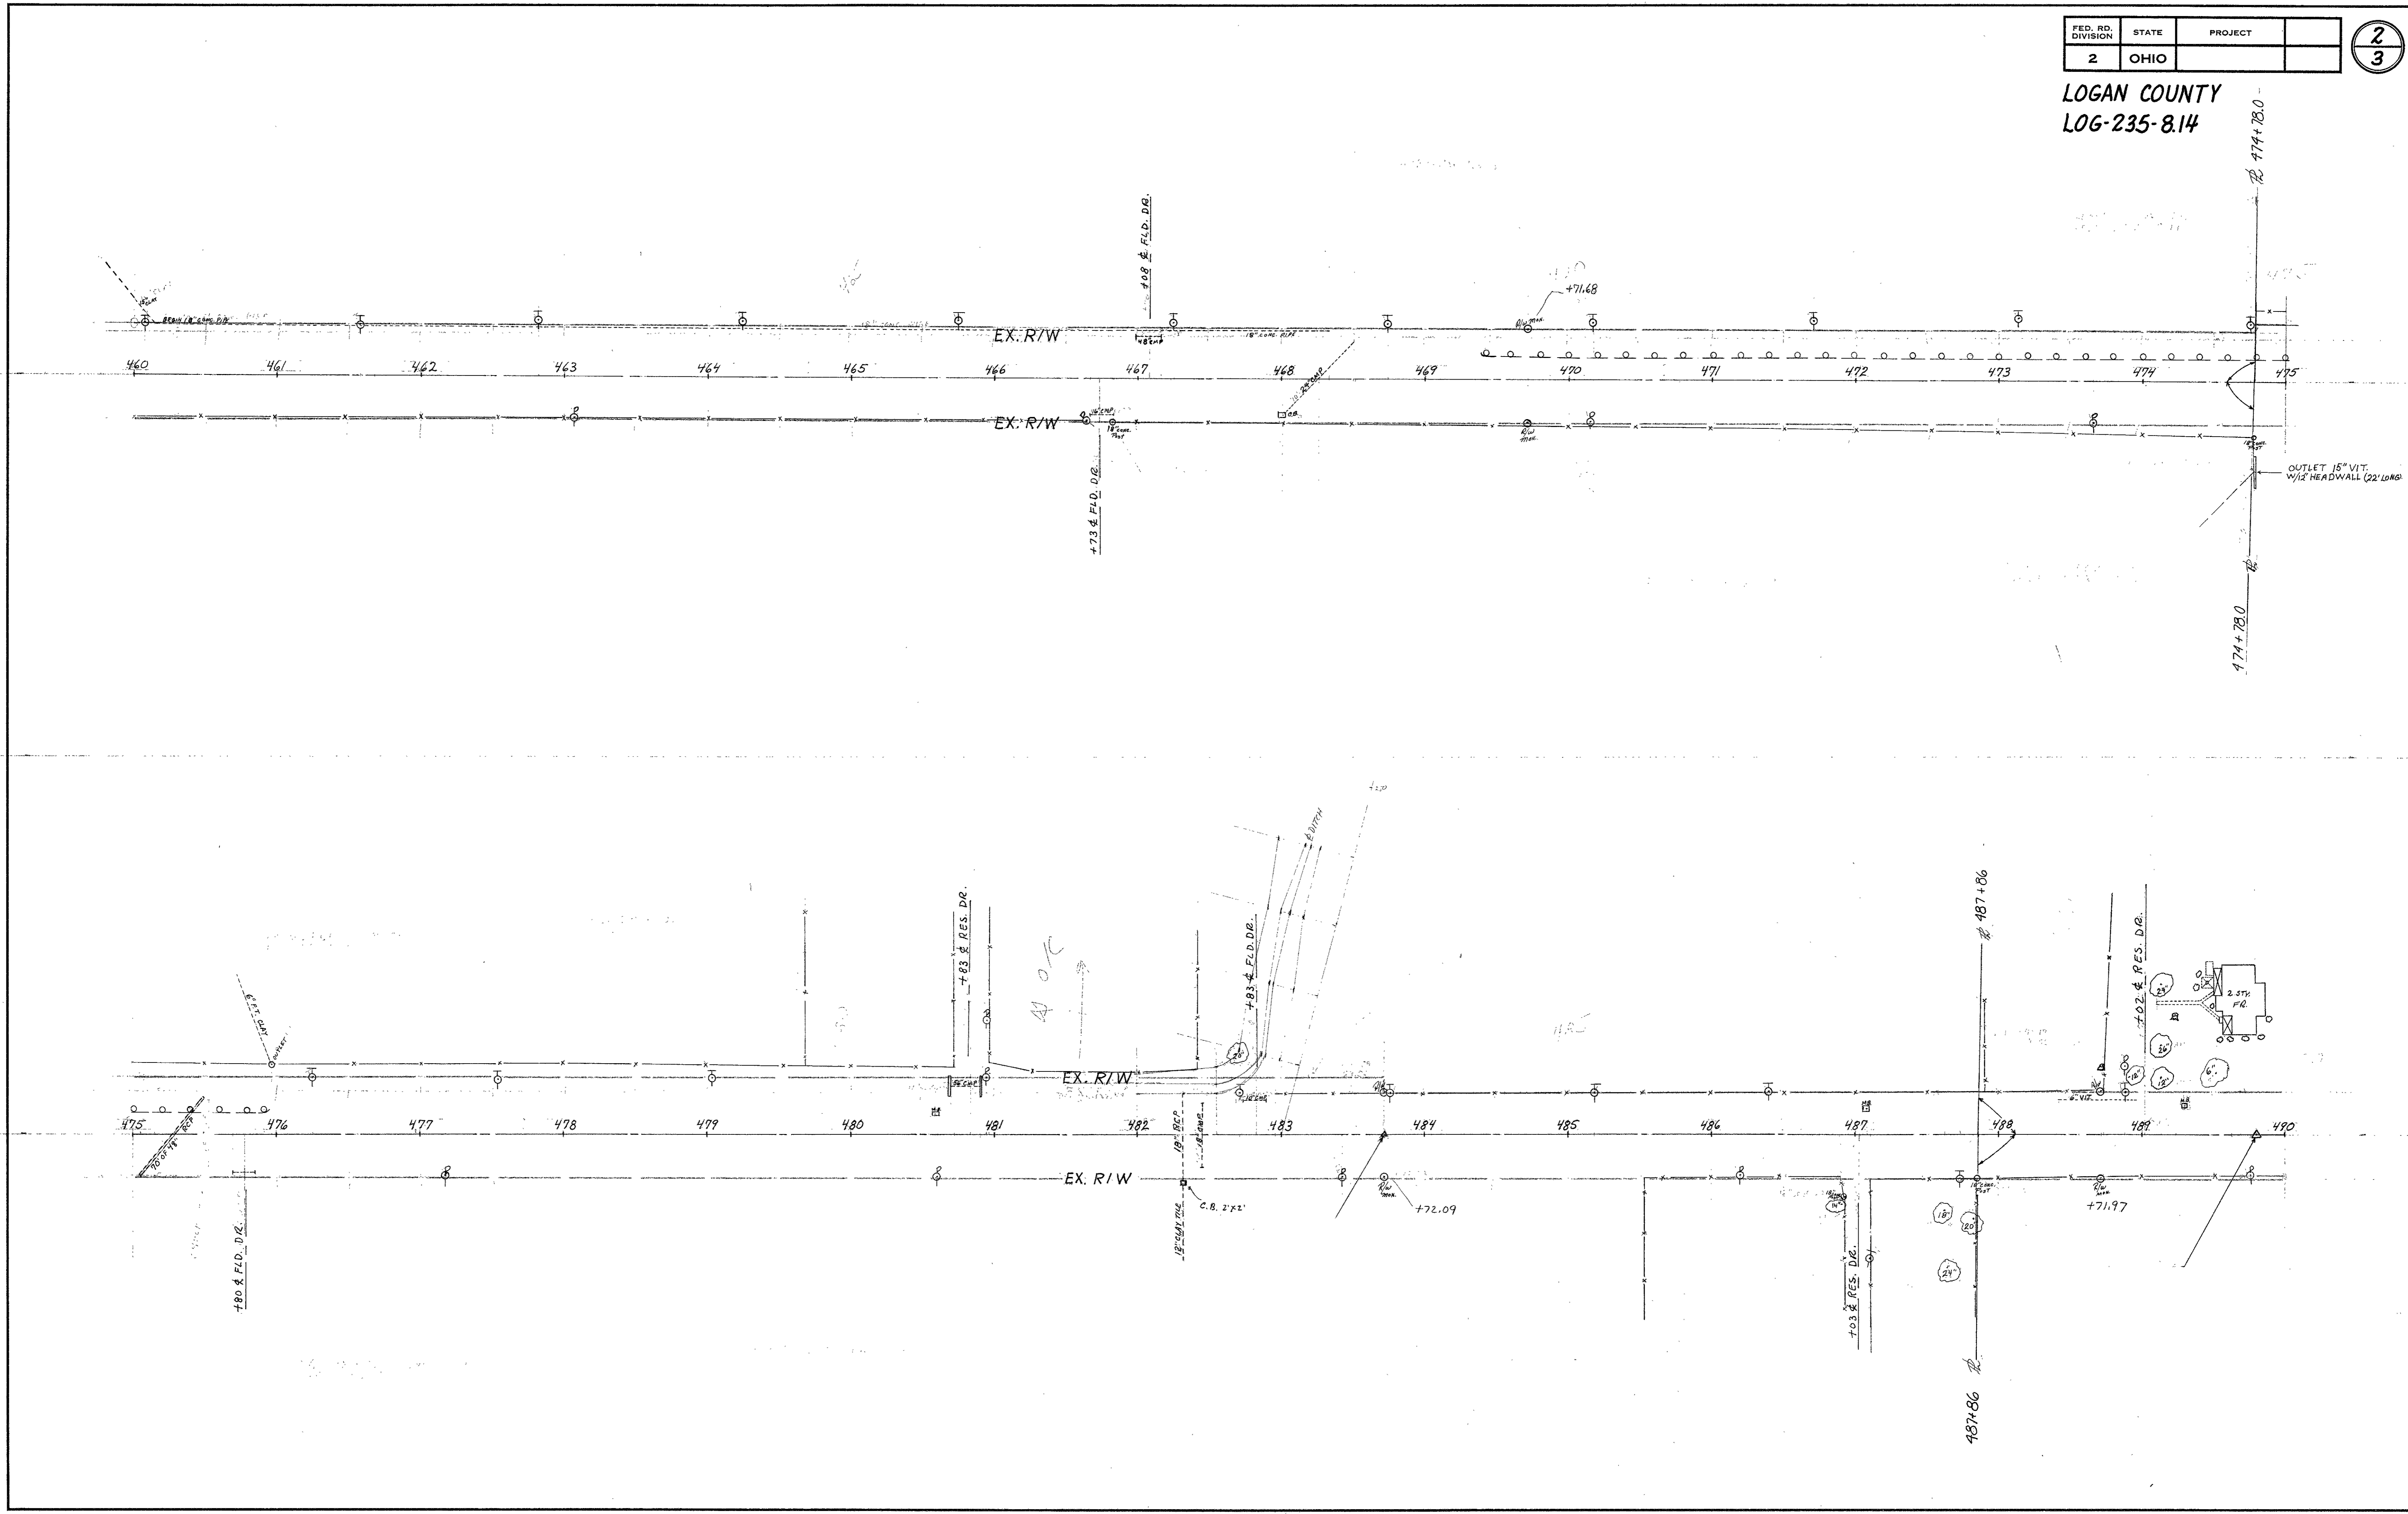

FED. RD. DIVISION	STATE	PROJECT
2	OHIO	

3/3

### LOGAN COUNTY LOG-235

