



See field notes in book 401
 Logan County Surveyors Office.

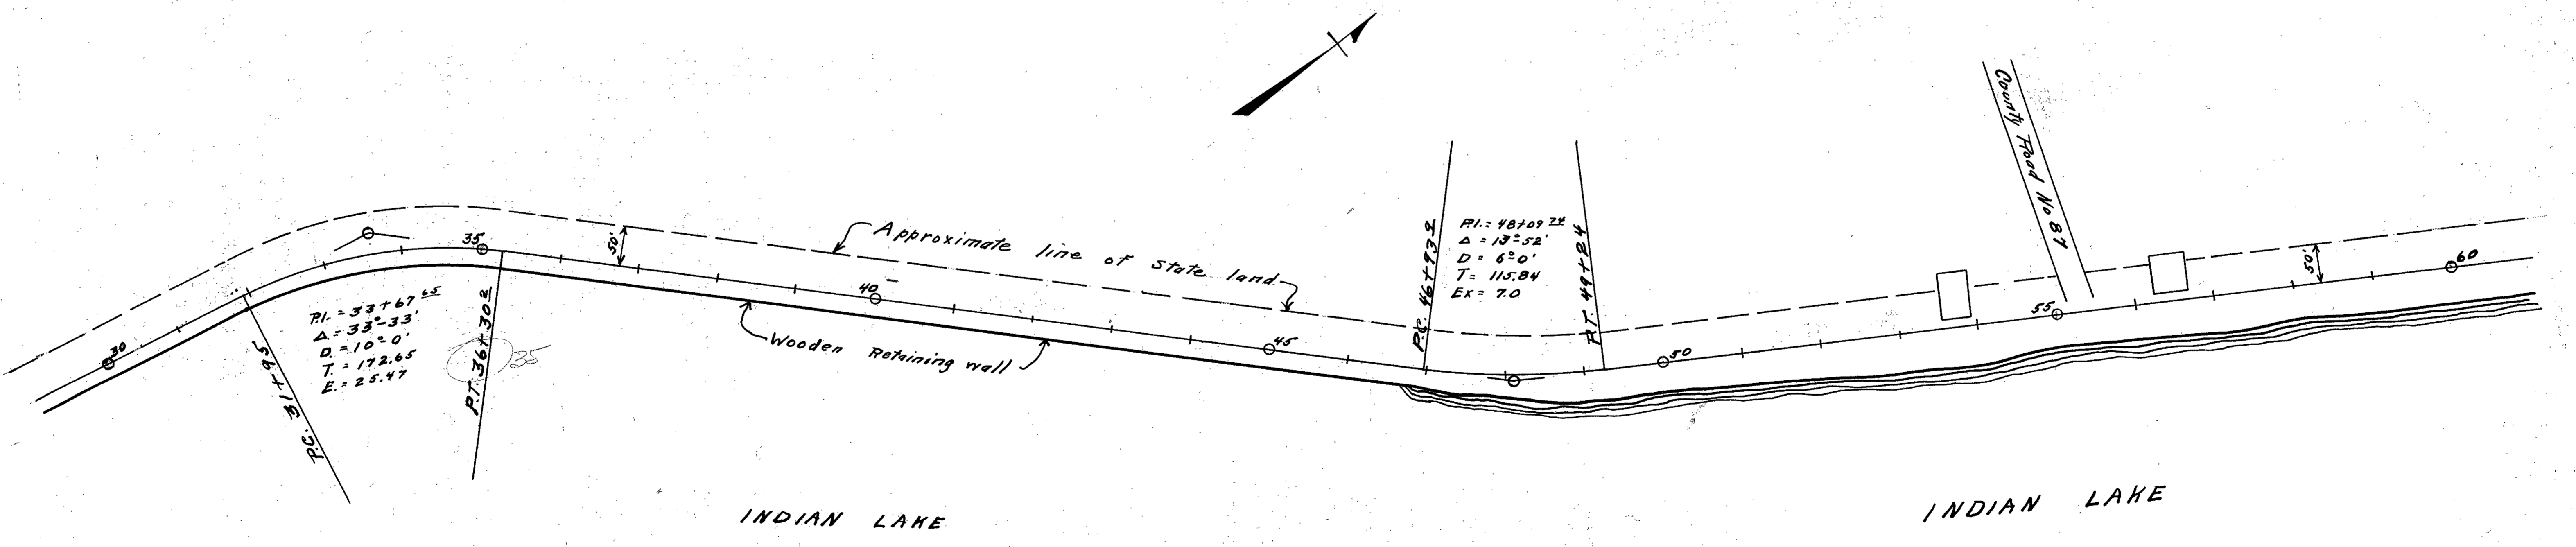


L-17


• INDICATES R/W MONUMENTS

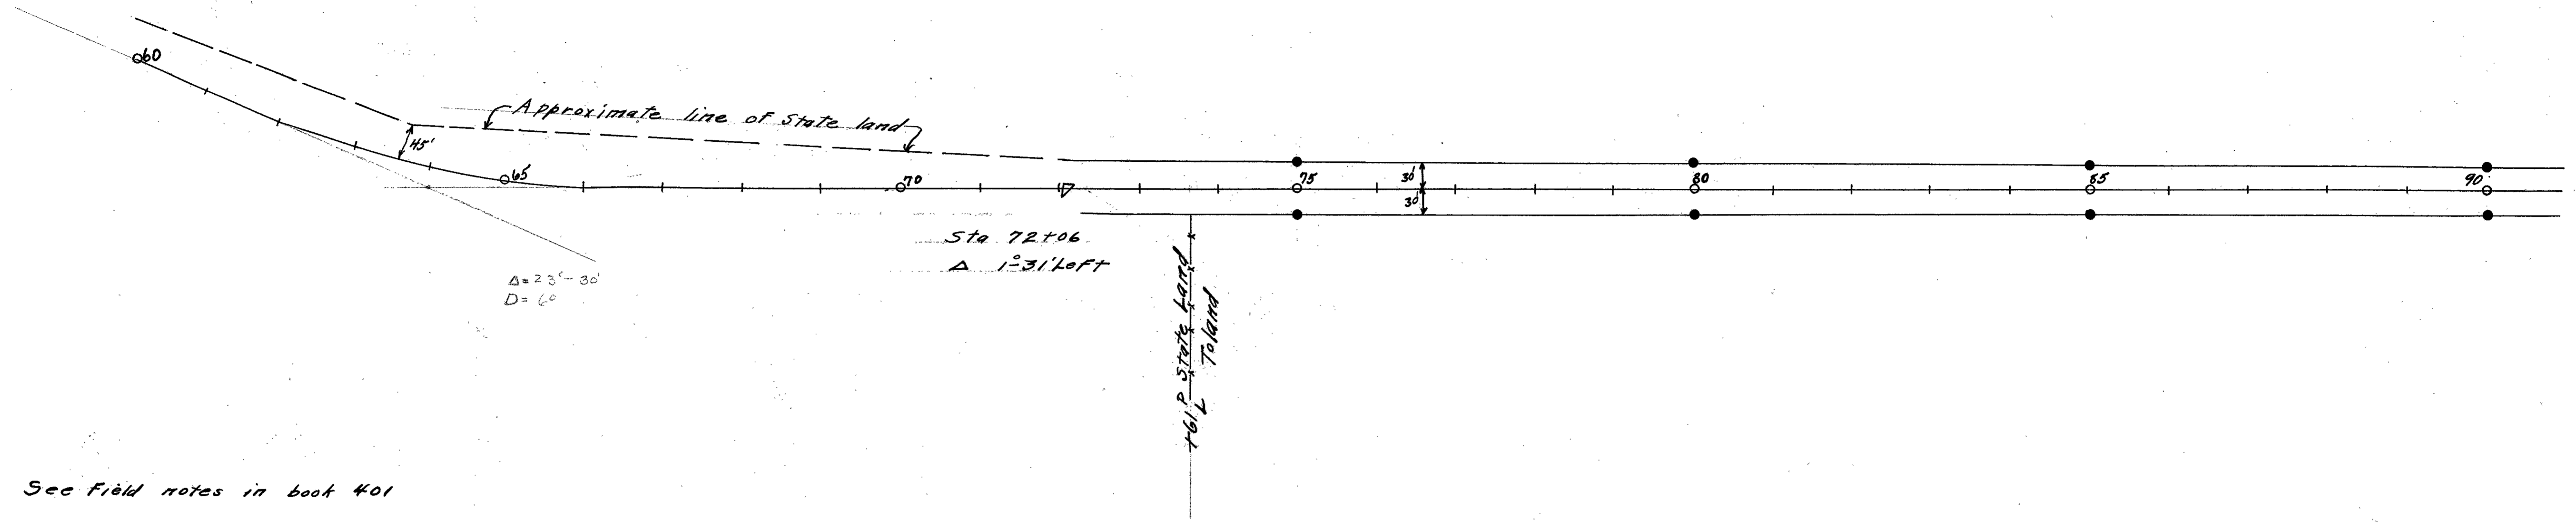


See Field notes in book 401

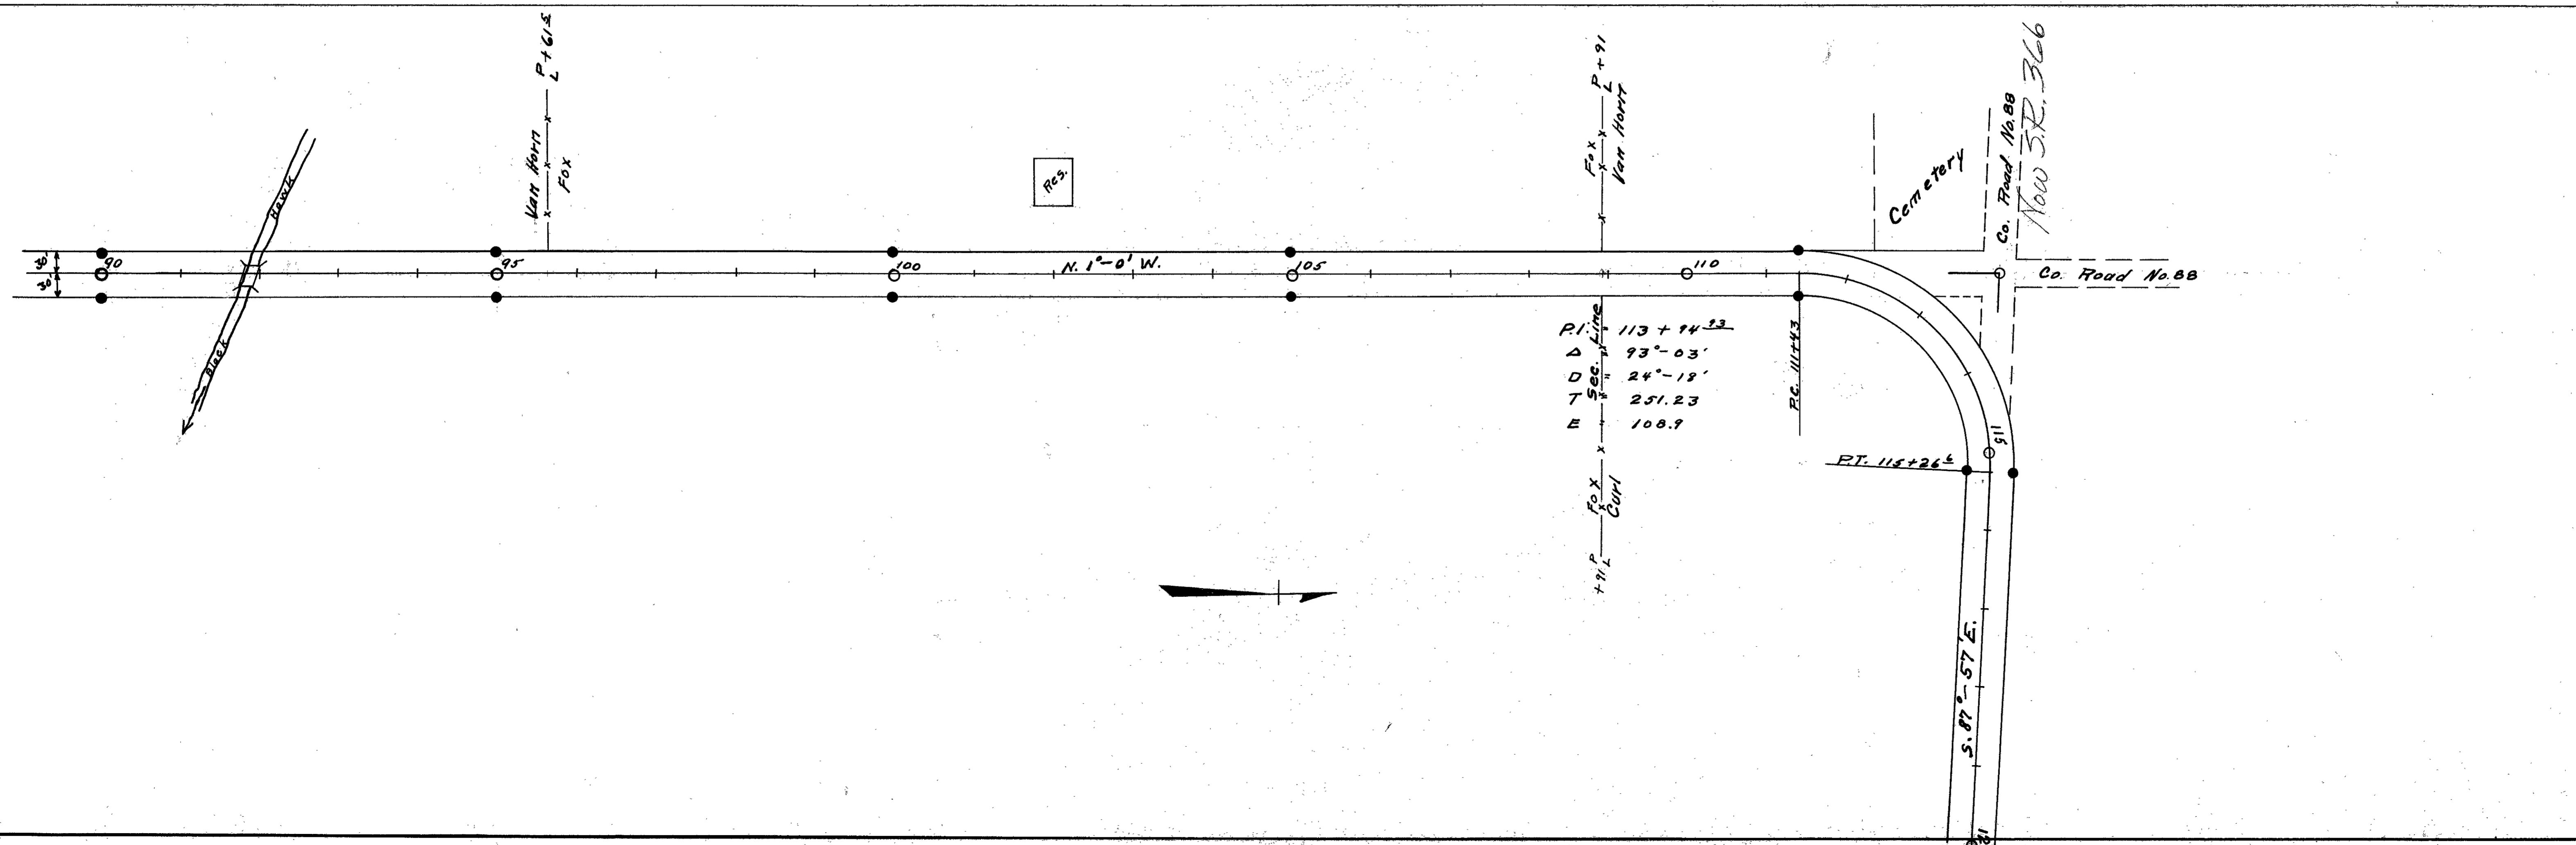


● INDICATES R/W MONUMENTS

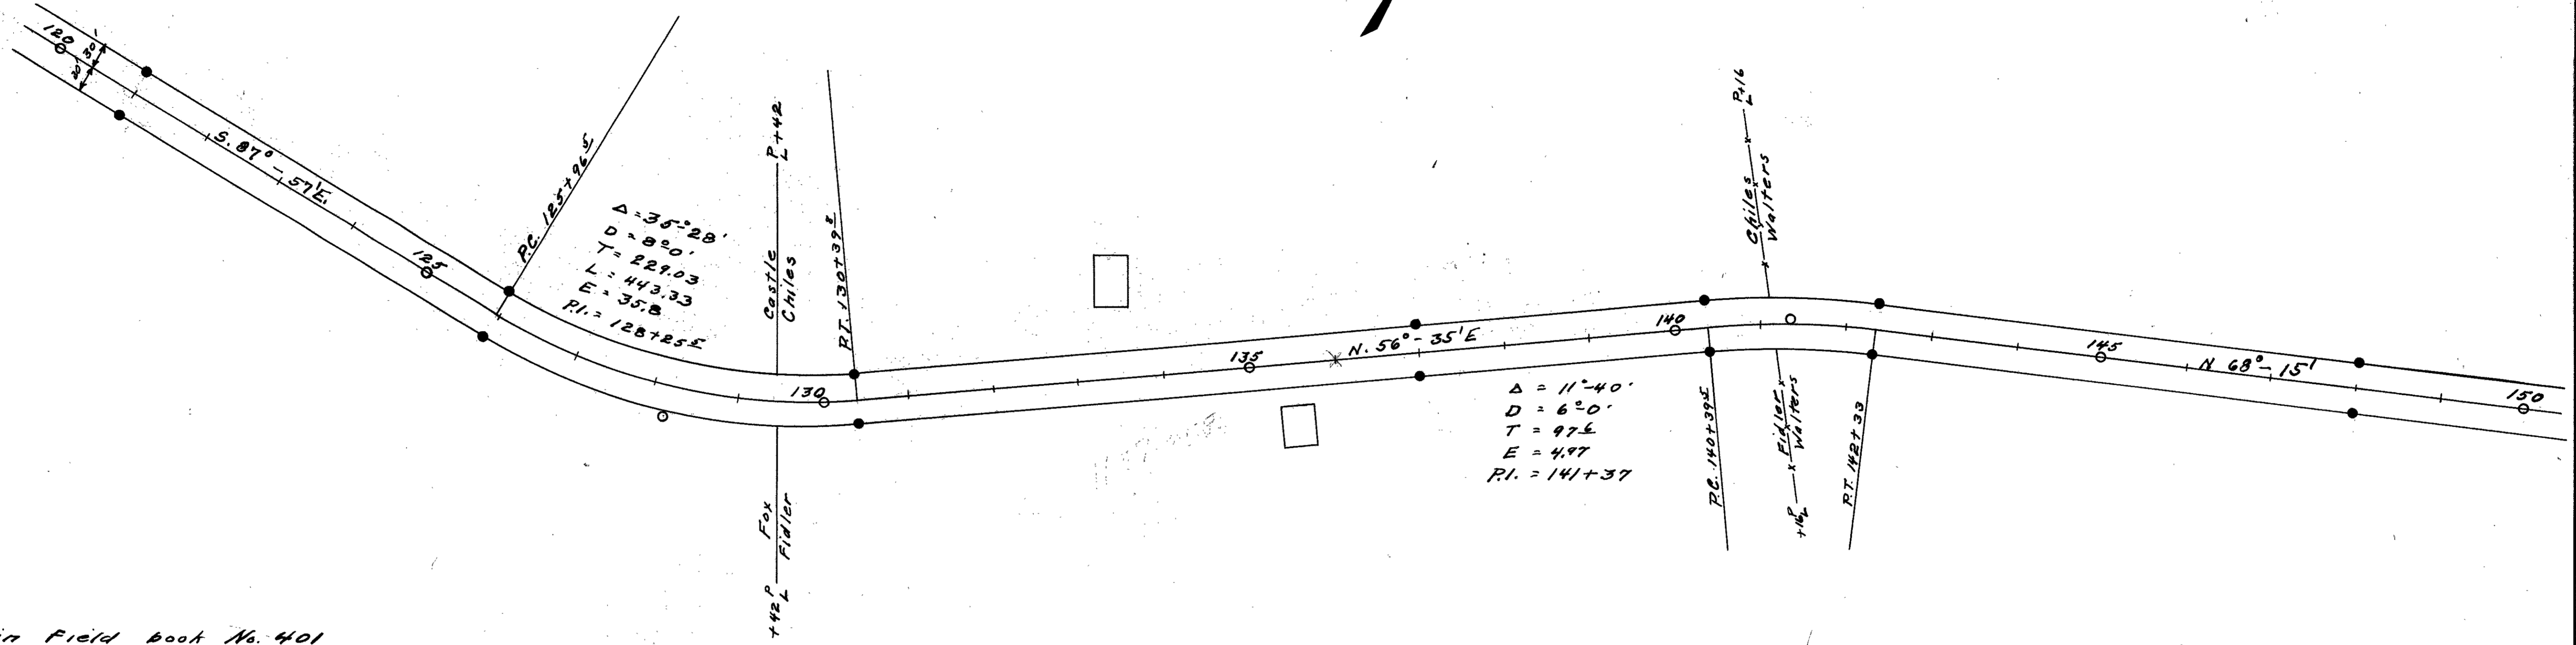


See Notes in Field book No. 401

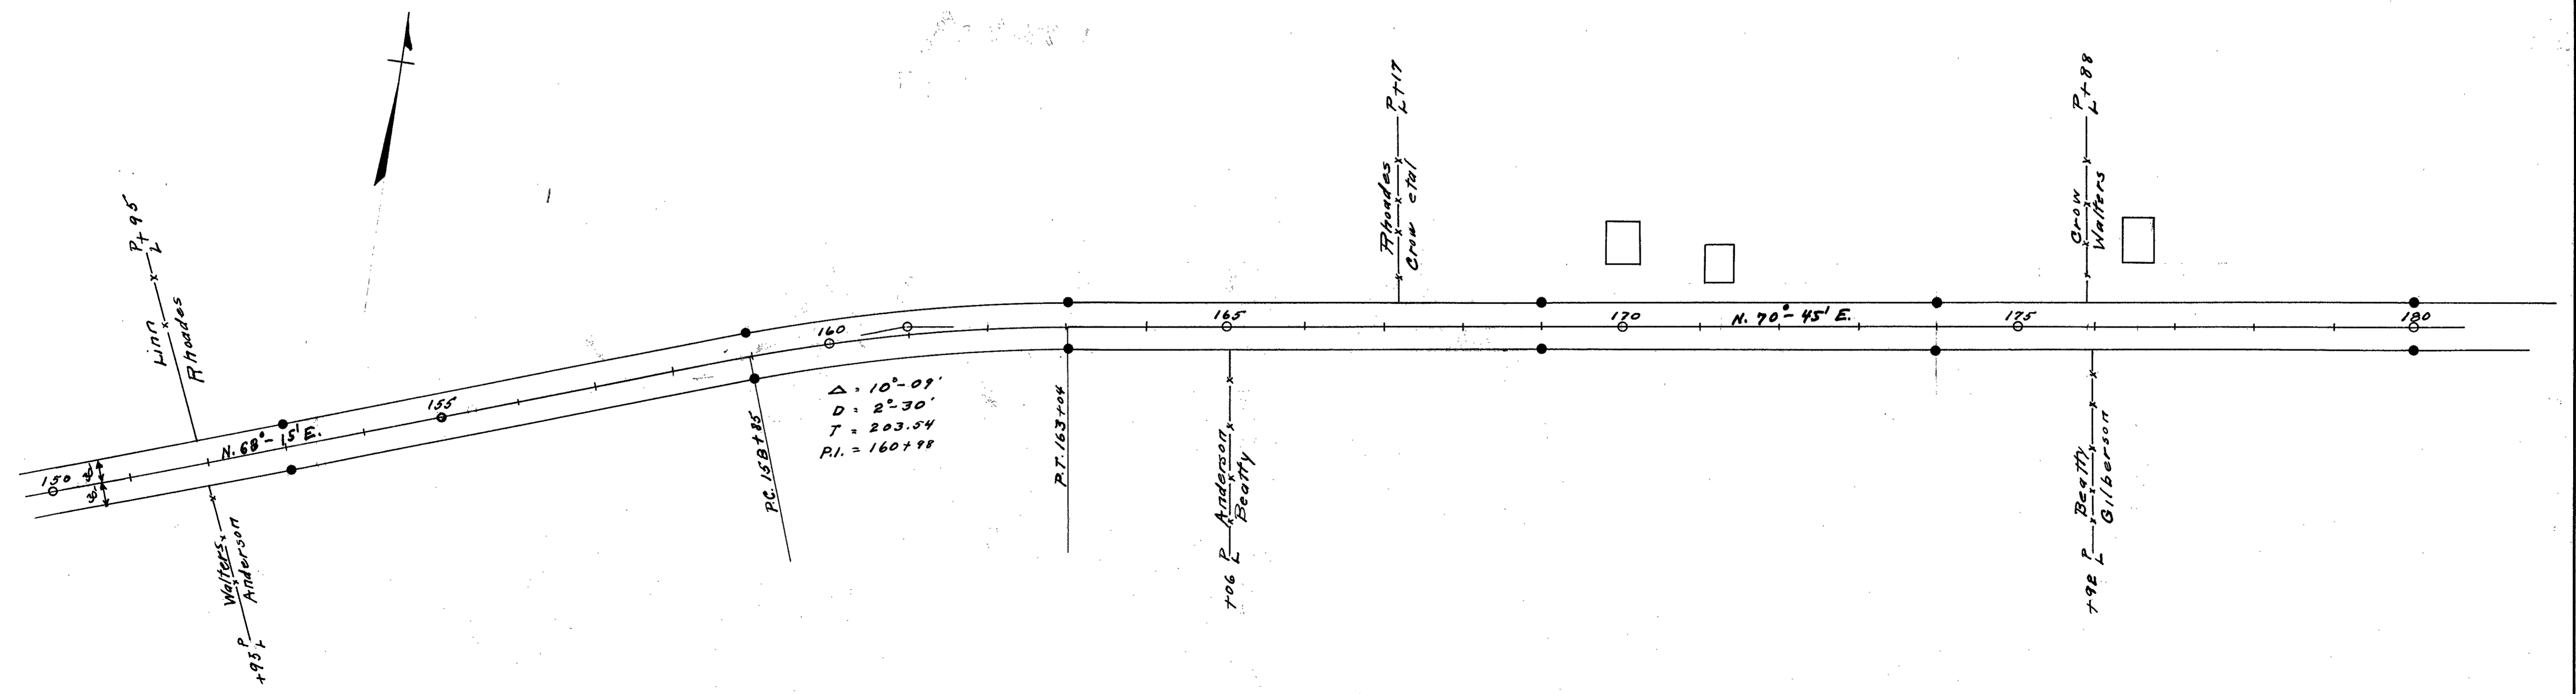


● INDICATES R/W MONUMENTS

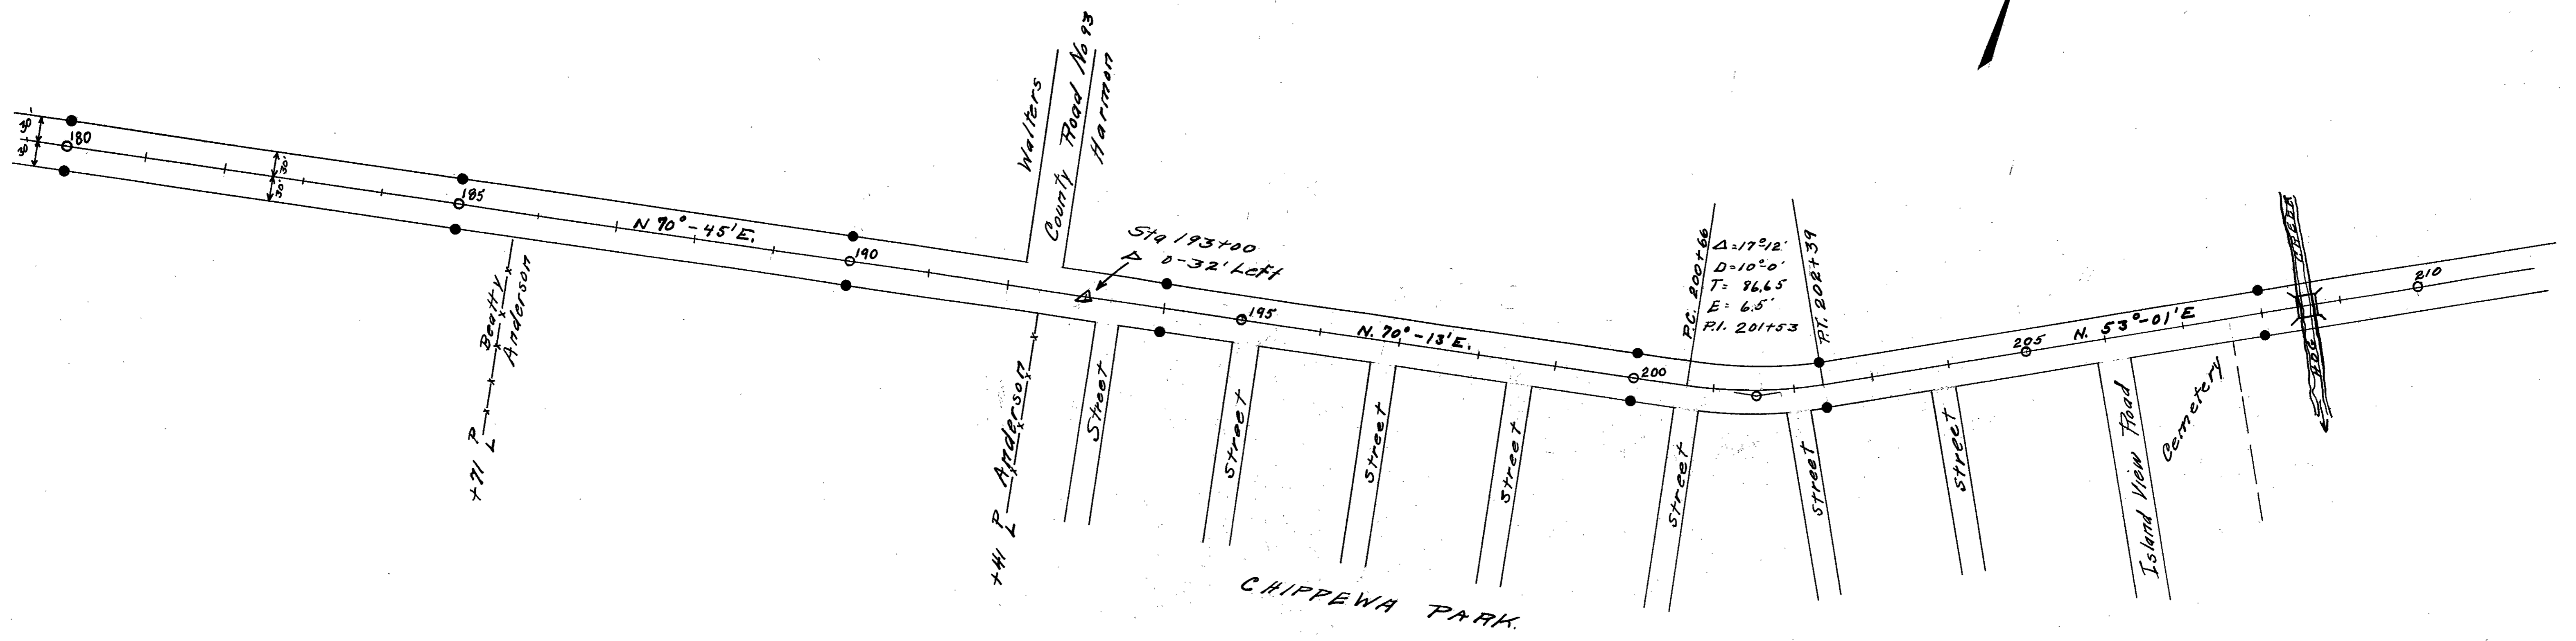


See notes in field book No. 401

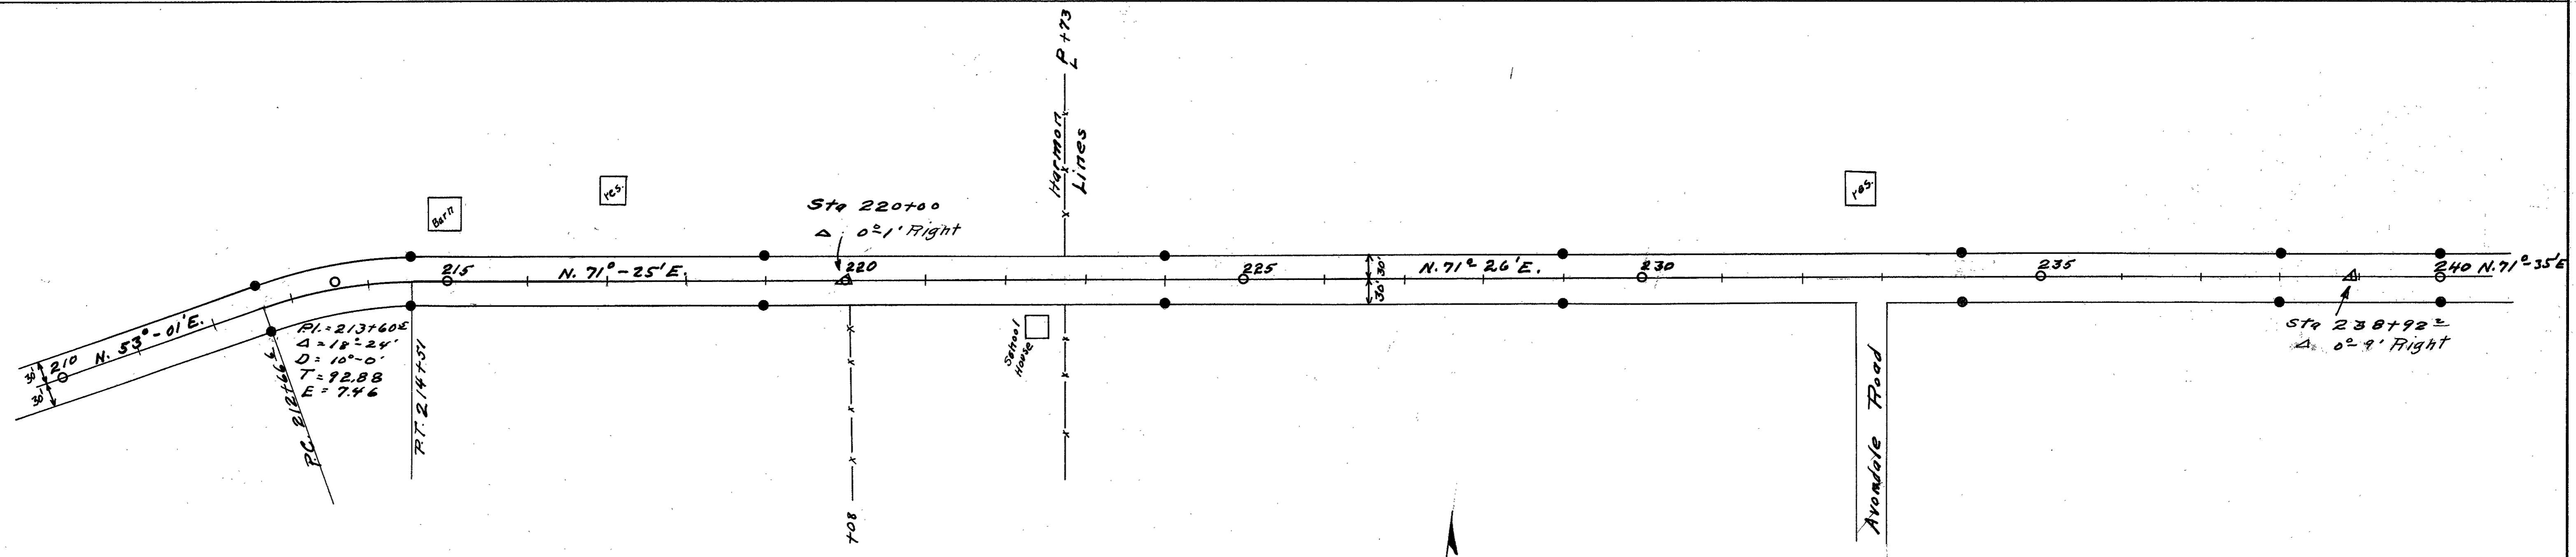


● INDICATES R/W MONUMENTS

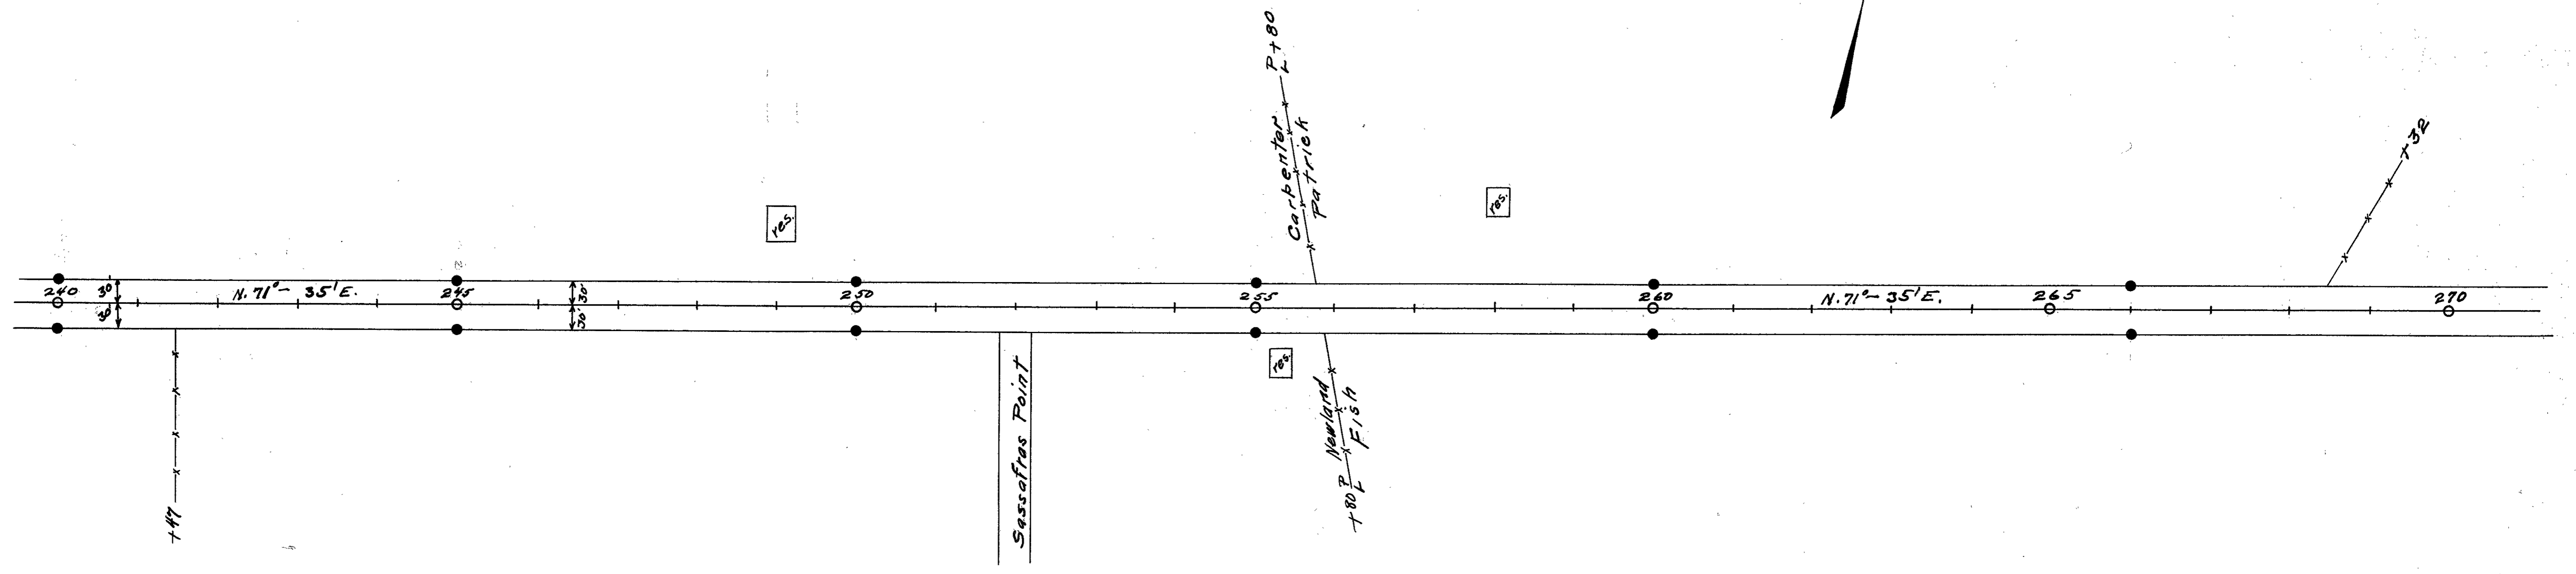

See notes in field book No 401

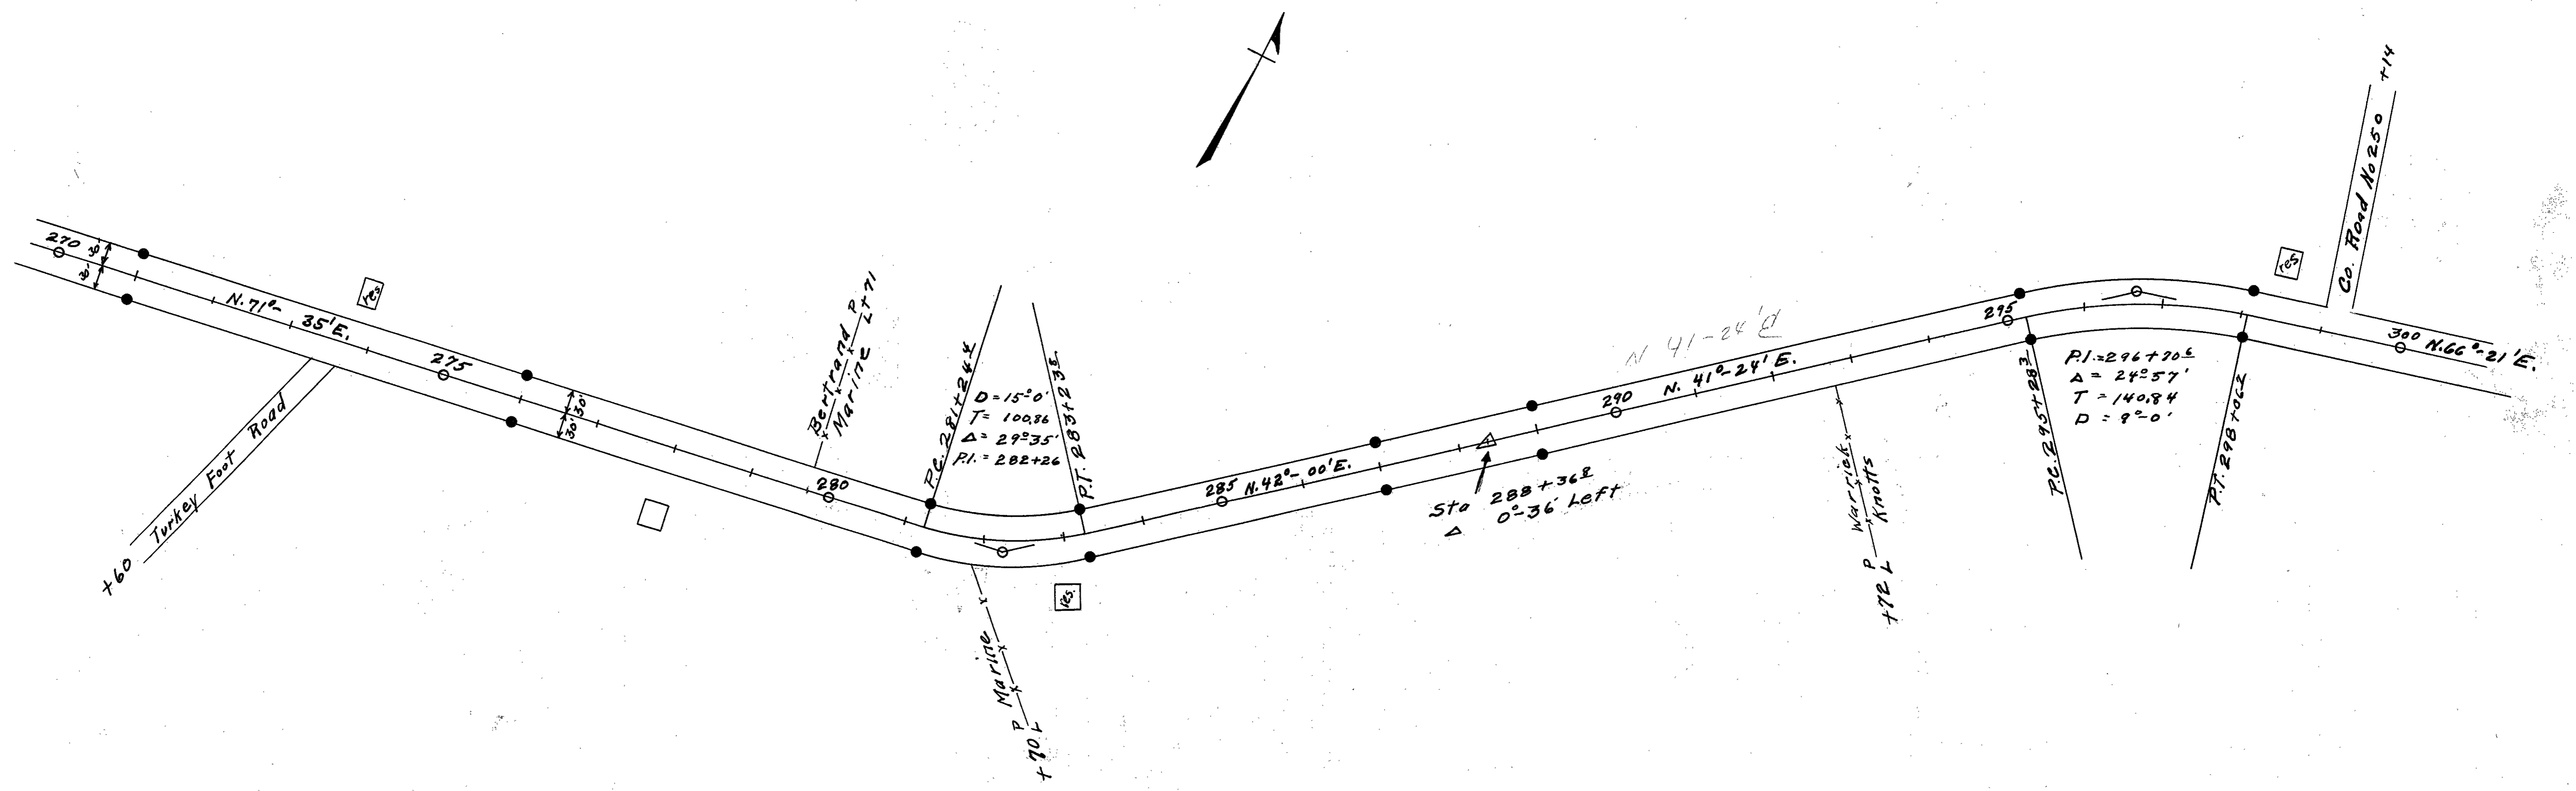

● INDICATES R/W MONUMENTS

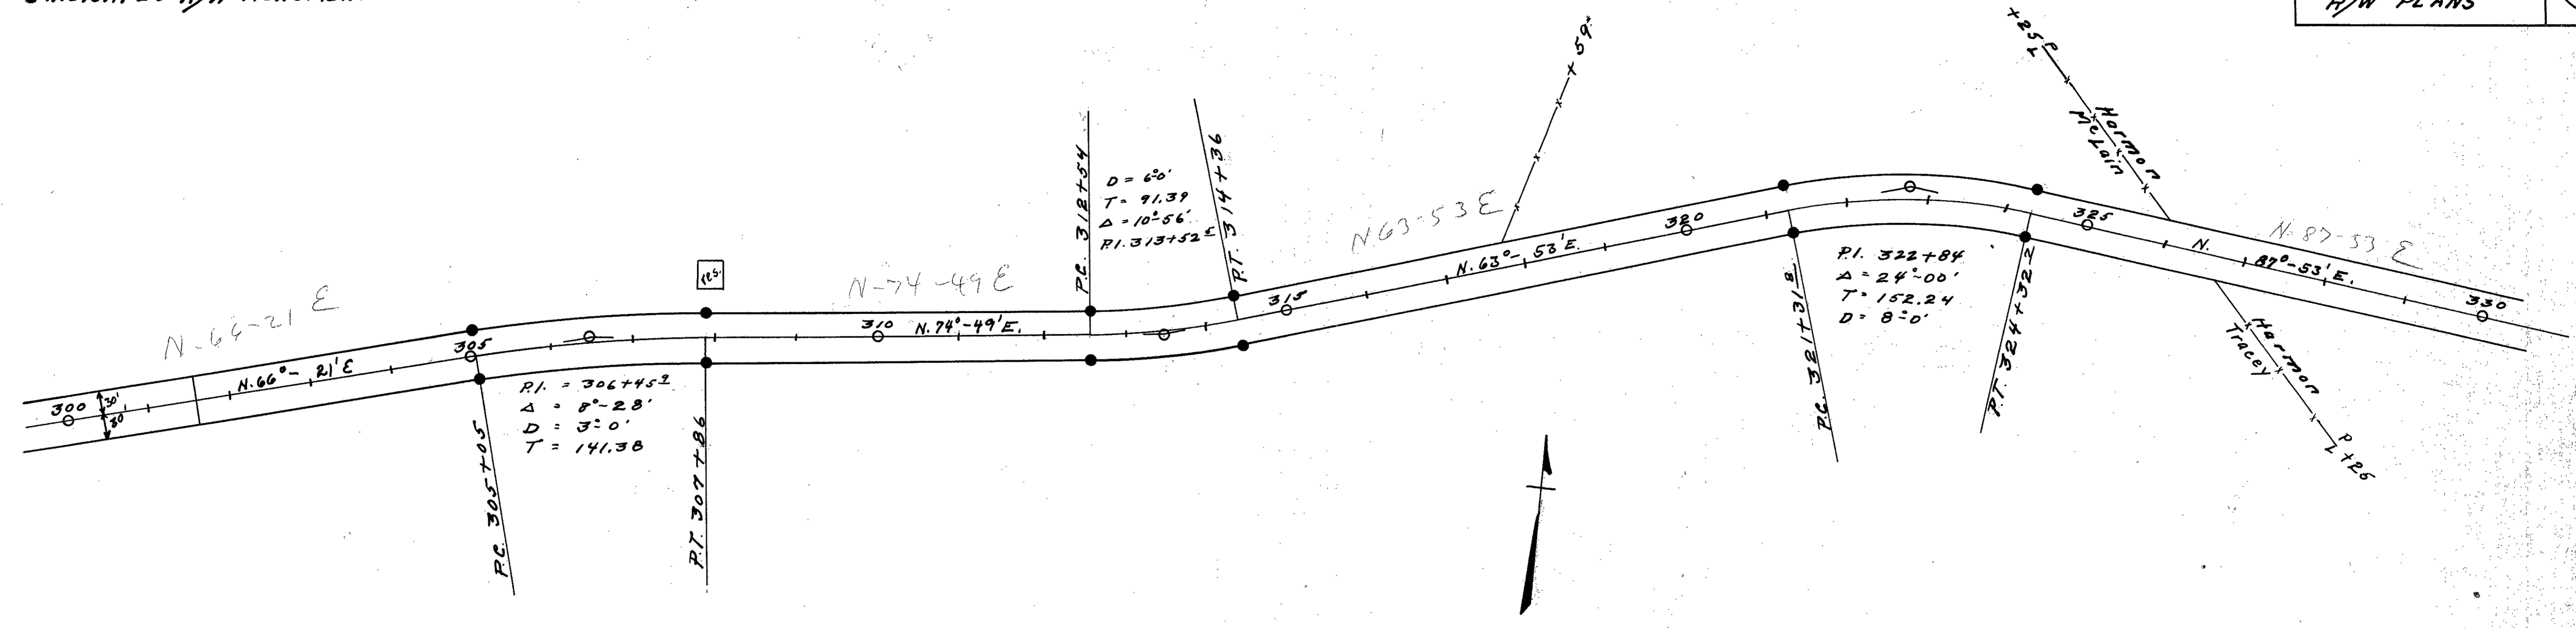

See notes in field book No 401

