


VACATION OF RIGHT-OF-WAY PLAT

FHWA REGION	STATE	PROJECT
5	OHIO	

LOGAN COUNTY
LOG-274-9.66

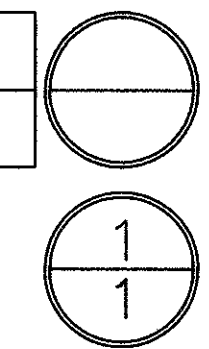

NOTE: FOR EXISTING RIGHT-OF-WAY, SEE
LOG-33-5.85 PLANS DATED 1958
LOG-274-(ROAD 6) PLANS DATED 1934
LAND BEING VACATED IS PARCELS 144 &
145 AS RECORDED IN VOL. 180 PAGE 341.


CURVE TABLE

NO.	RADIUS	DELTA	ARC	TANGENT	CHORD	BEARING
1	1459.70'	12°14'28"	311.86'	156.53'	311.27'	S 59°51'36"E
2	1393.70'	9°29'30"	230.88'	115.70'	230.62'	N 61°12'16"W

TANGENT TABLE

NO.	DISTANCE	BEARING
1	69.20'	S 05°13'45"W
2	131.36'	N 82°34'14"E
3	31.32'	S 67°16'09"E
4	76.23'	S 07°17'35"E
5	48.65'	N 67°16'09"W
6	94.54'	S 80°38'22"W

U.S.R.-33 CURVE DATA
P.I. STA. 512+13.98
Δ= 21°48'00" RT.
D= 0°28'
R= 12277.67'
T= 2364.31'
L= 4671.43'
E= 225.57'

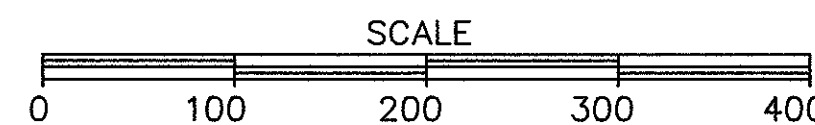

Date	Revision	Description
Completion Date: 11-14-89		

A:10274VAC 06/07/93

LOGAN COUNTY
McARTHUR TOWNSHIP
V.M.S. 9903/9928

1.183 ACRES VACATED
JOURNAL ENTRY RECORDED
VOL. 191 PGS. 963-965
DATE: 06/03/93

STEPHEN S. SPOFFORD
CHRISTINA L. SPOFFORD
VOL. 60 PAGE 165

0.061 ACRES VACATED
JOURNAL ENTRY RECORDED
VOL. 191 PGS. 957-959
DATE: 06/03/93

JOHN A. POWERS
YVONNE J. POWERS
VOL. 16 PAGE 707

2.705 ACRES VACATED
JOURNAL ENTRY RECORDED
VOL. 191 PGS. 960-962
DATE: 06/03/93

JAMES E. DUFF
VOL. 344 PAGE 188
VOL. 344 PAGE 186

JAMES E. DUFF
VOL. 344 PAGE 188
VOL. 344 PAGE 186

JAMES SCOTT DUFF
SHARON L. DUFF
VOL. 8 PAGE 967

