


~LOCATION PLAN~
 LOGAN COUNTY
 LOG. 33 (17.01-10.25)
 HARRISON & LAKE TOWNSHIPS
 1952
 Scale 1" = 100'



FED. RD. DIVISION	STATE	PROJECT	TYPE FUNDS
2	OHIO		

LOGAN COUNTY
 LOG. 33 (17.01-19.25)

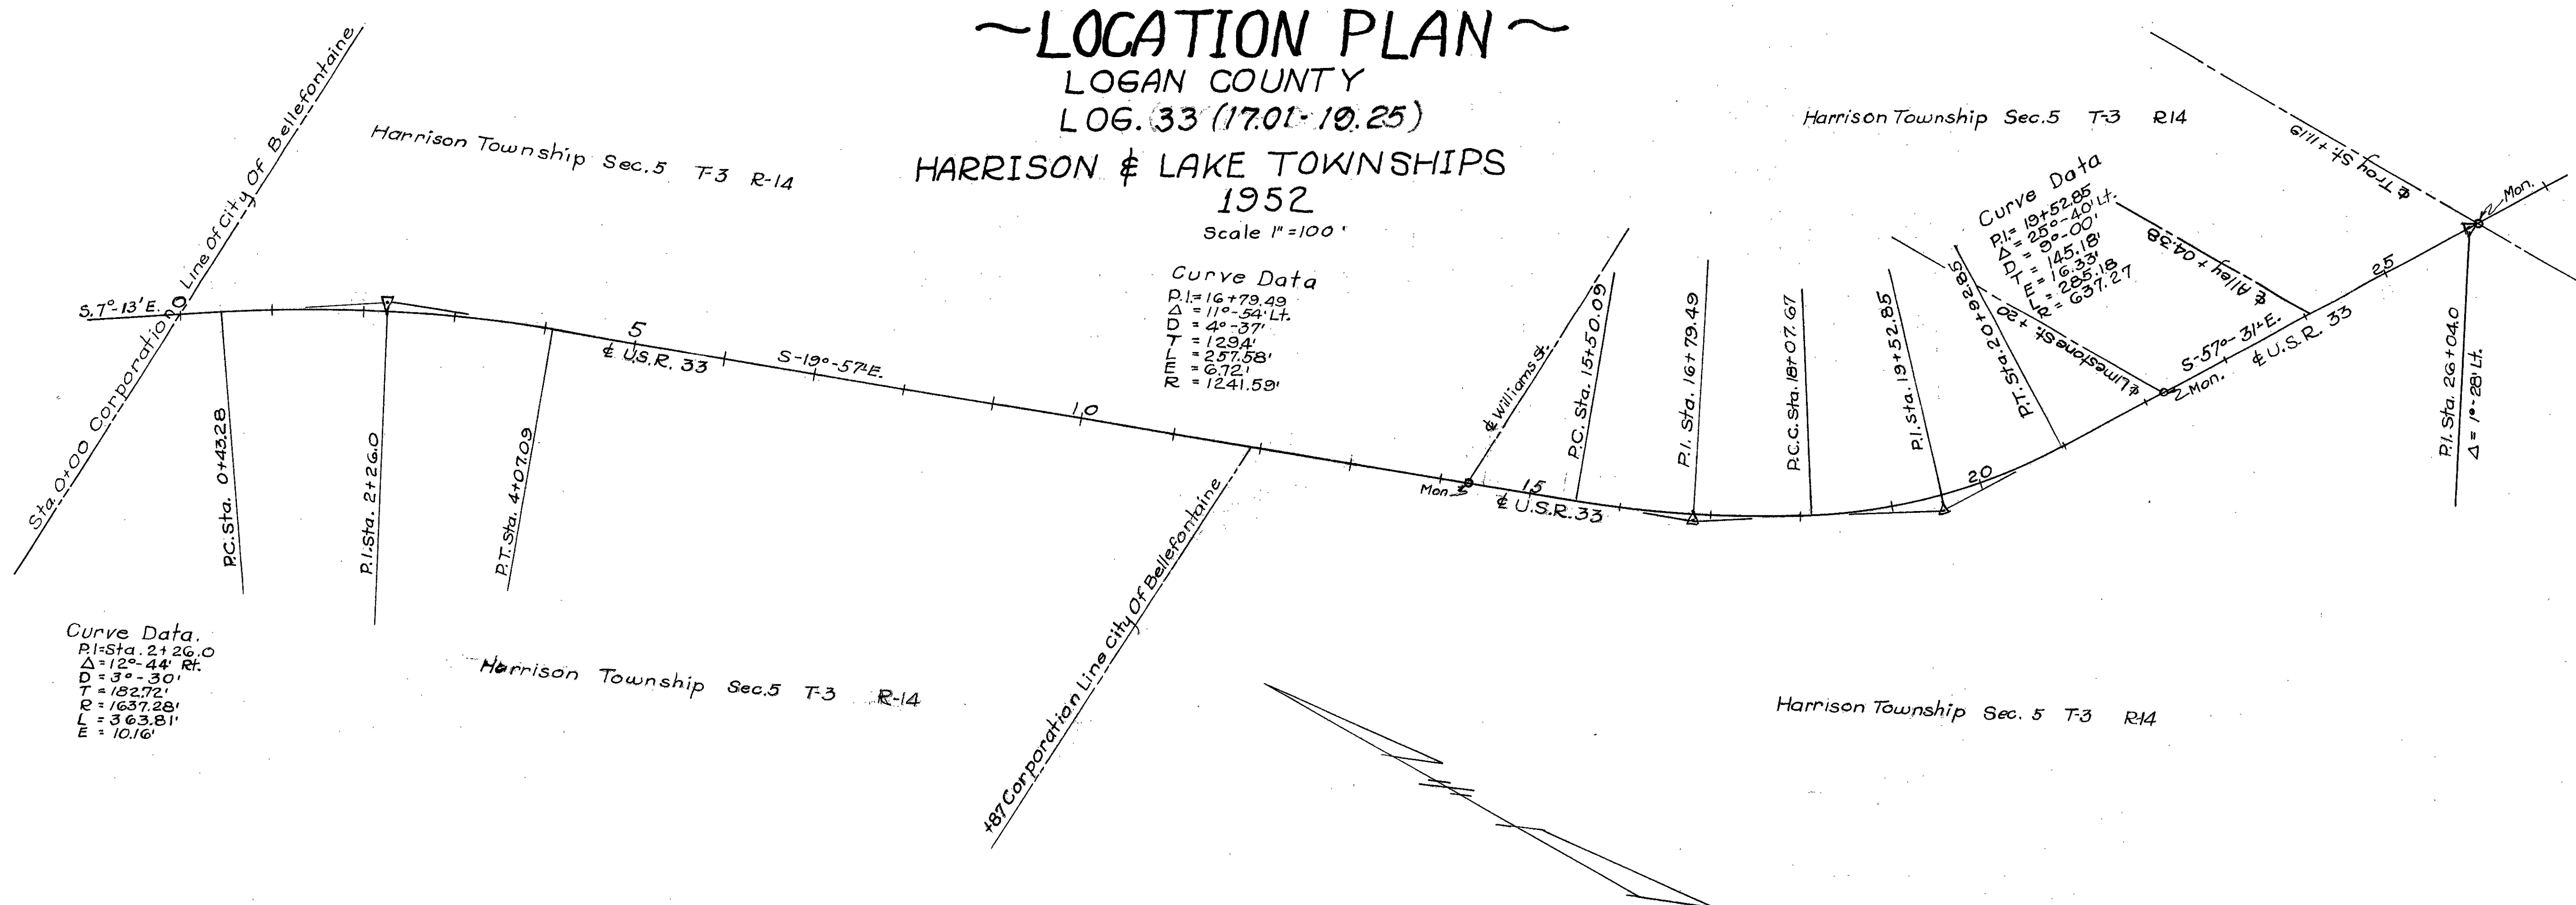

REFERENCE POINTS
 TO BE SET AFTER
 CONSTRUCTION

STATION	Distance from \pm	
	Left	Right
0+43.28	18	18
4+07.09	18	18
10+00	18	18
15+50.09	18	18
18+07.67	18	18
19+52.85	P.I.	
20+92.85	18	18
106+22.2	18	18
110+00	18	18
115+00	18	18
120+00	18	18

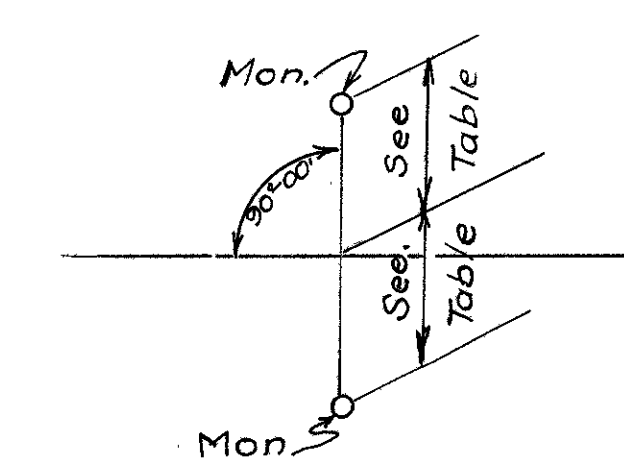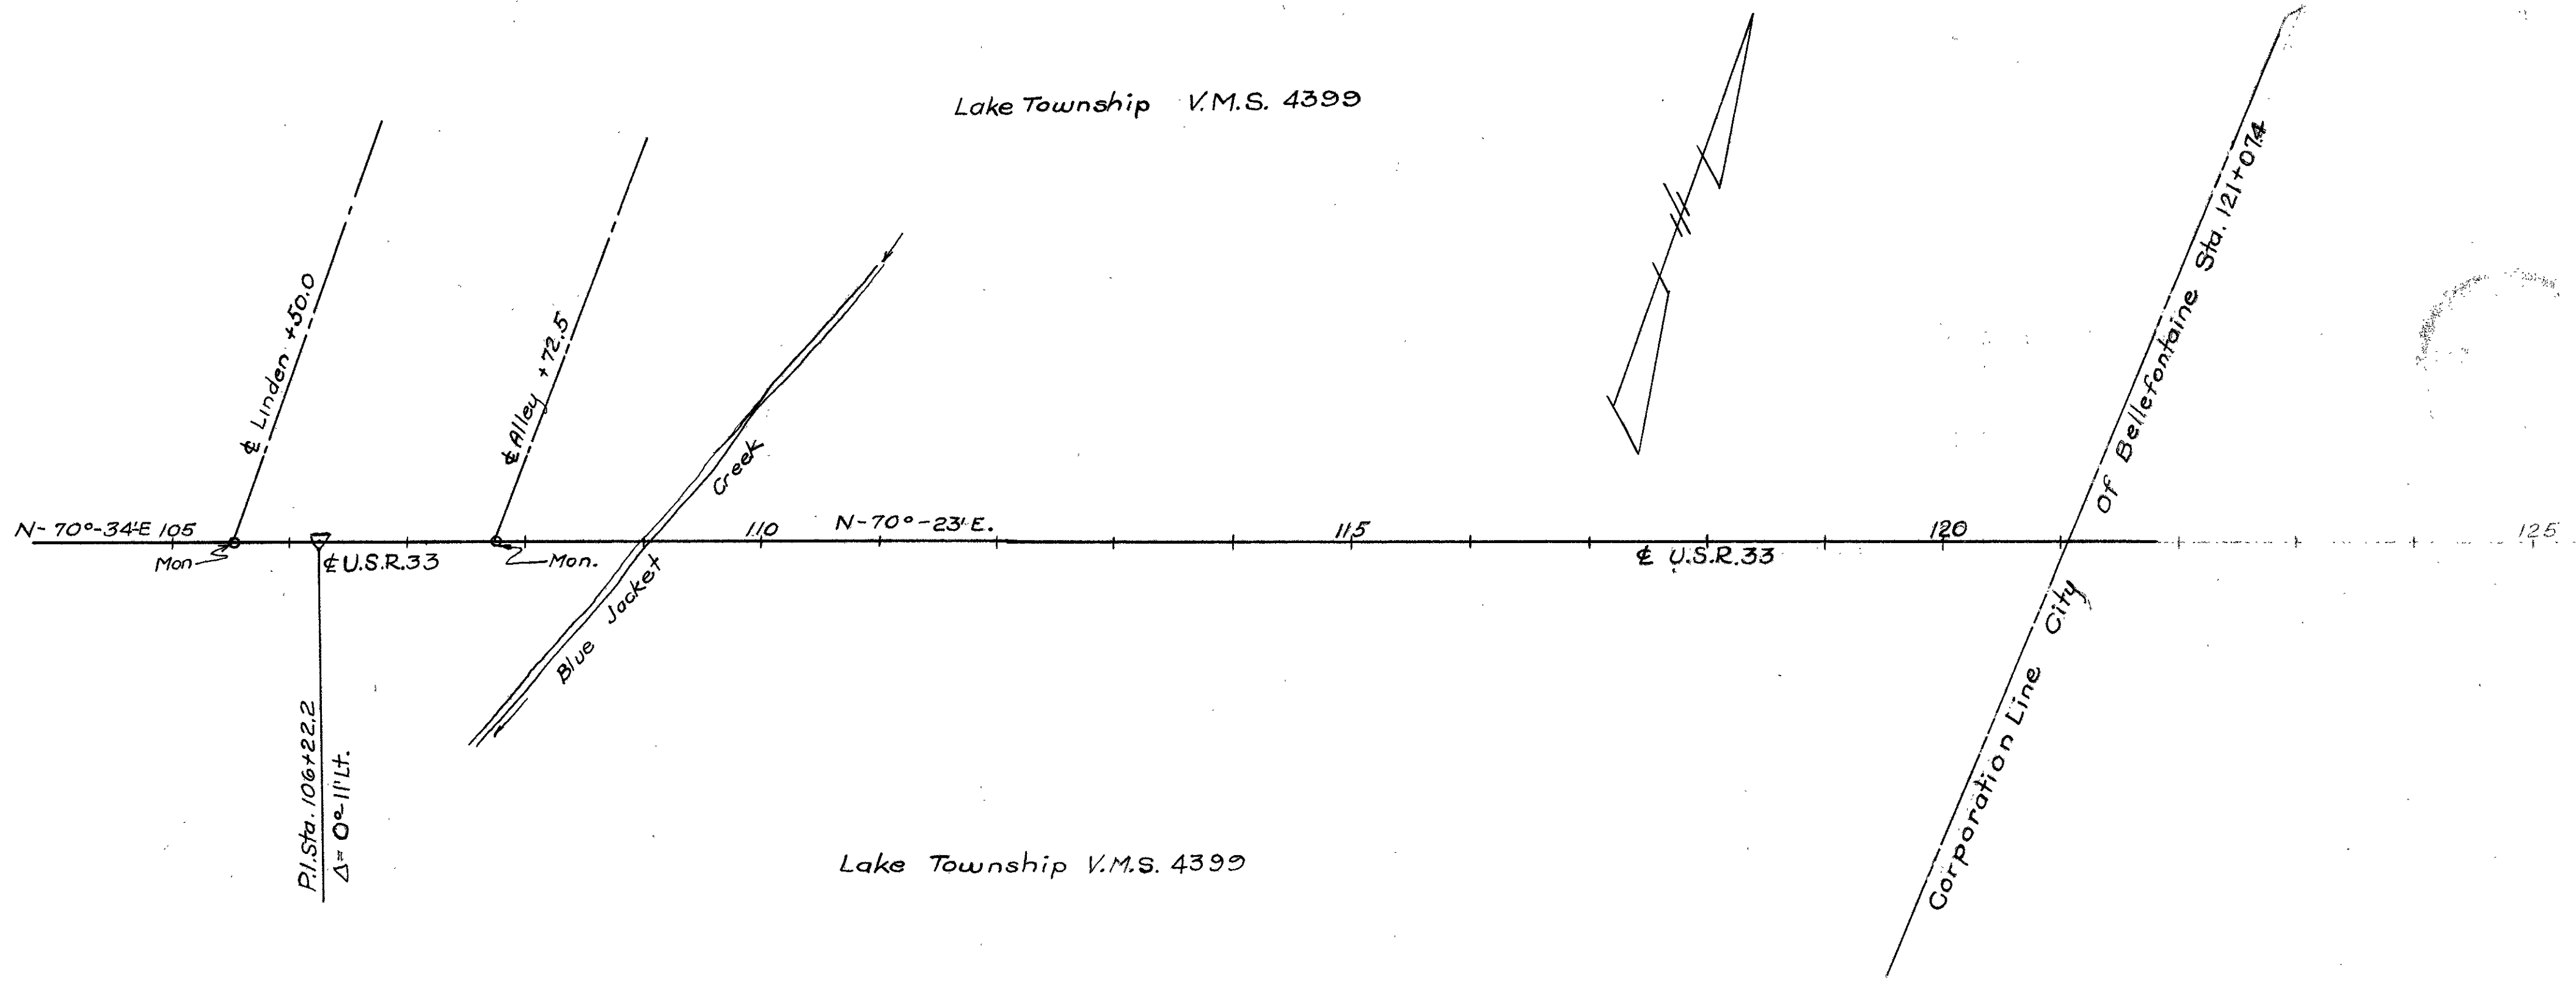


APPROVED: 6/18/53 *O.W. Luebmeier*
 LOCATION & DESIGN ENGINEER
 REG. PROFESSIONAL ENGINEER NO. 1336

Harrison Township Sec. 5 T-3 R-14


FED. RD. DIVISION	STATE	PROJECT	TYPE FUNDS
2	OHIO		

LOGAN COUNTY
LOG. 33 (17.01-19.25)
R/W PLAN

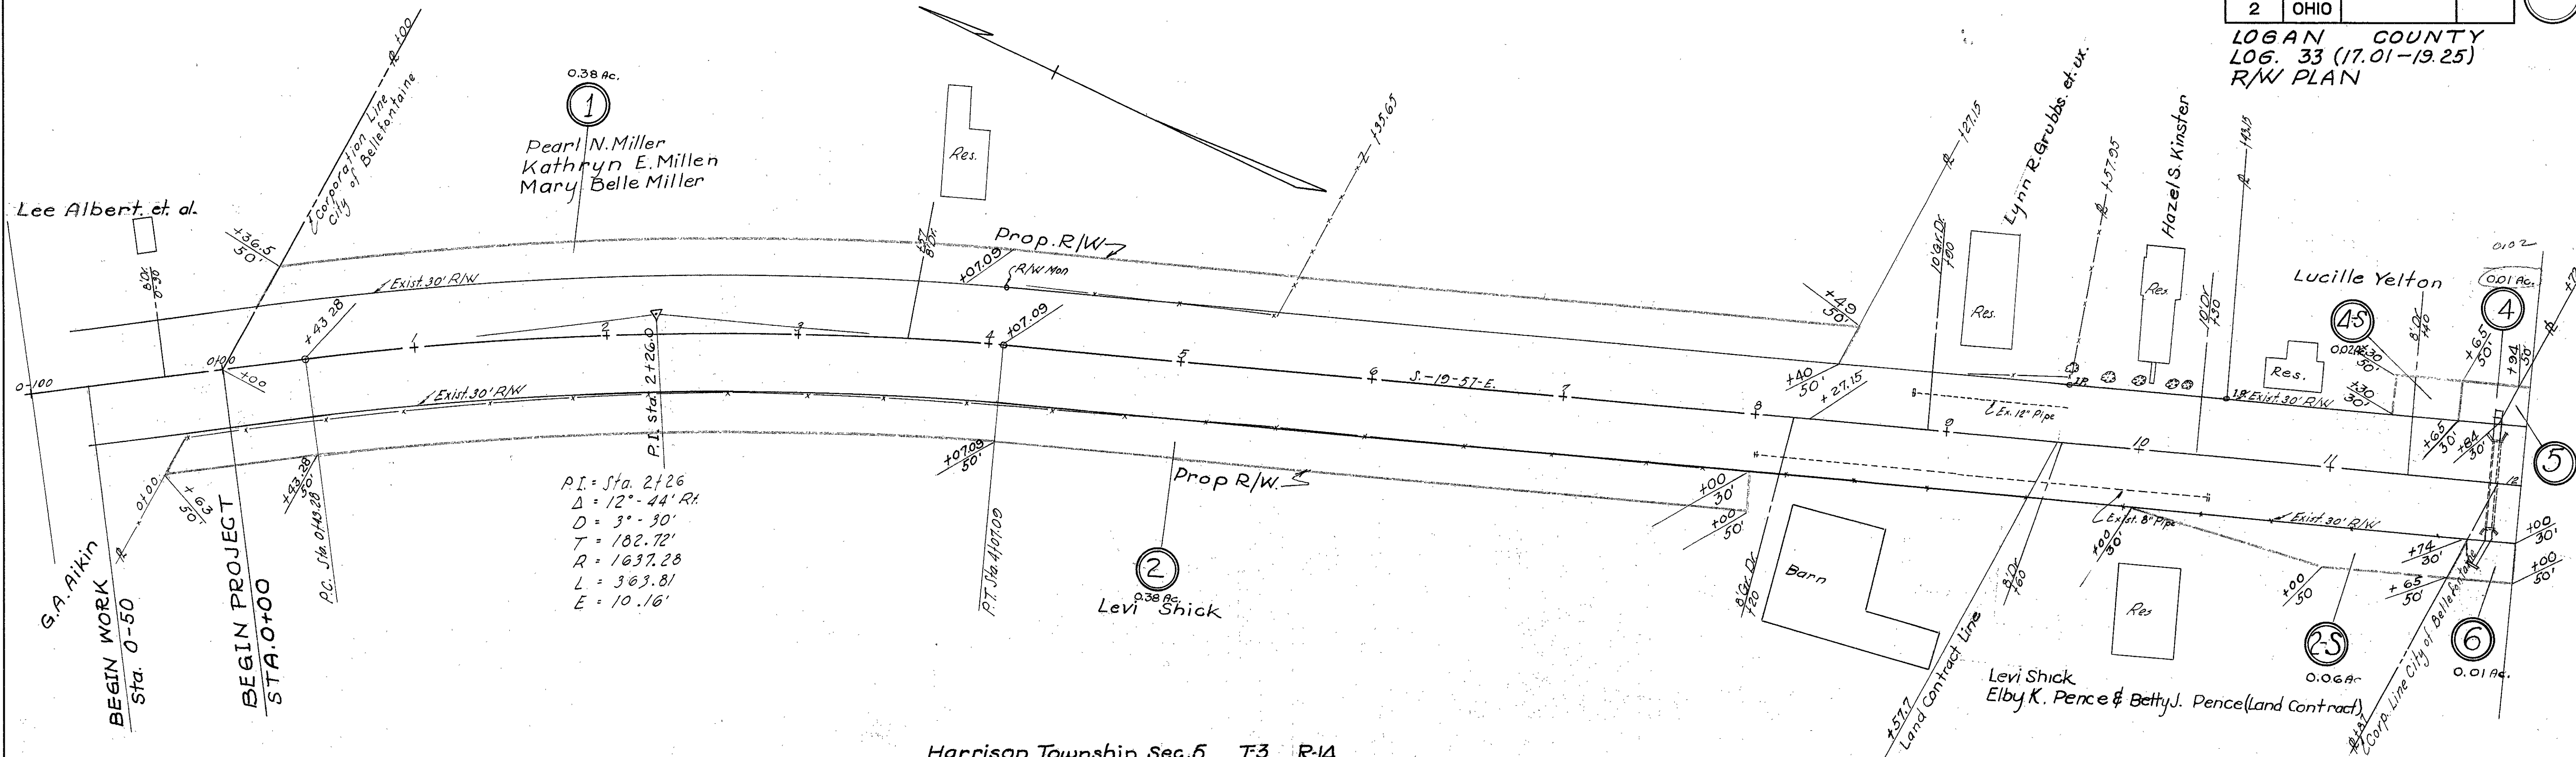

Harrison Township Sec. 5 T-3 R-14

Harrison Township Sec. 5 T-3 R-14


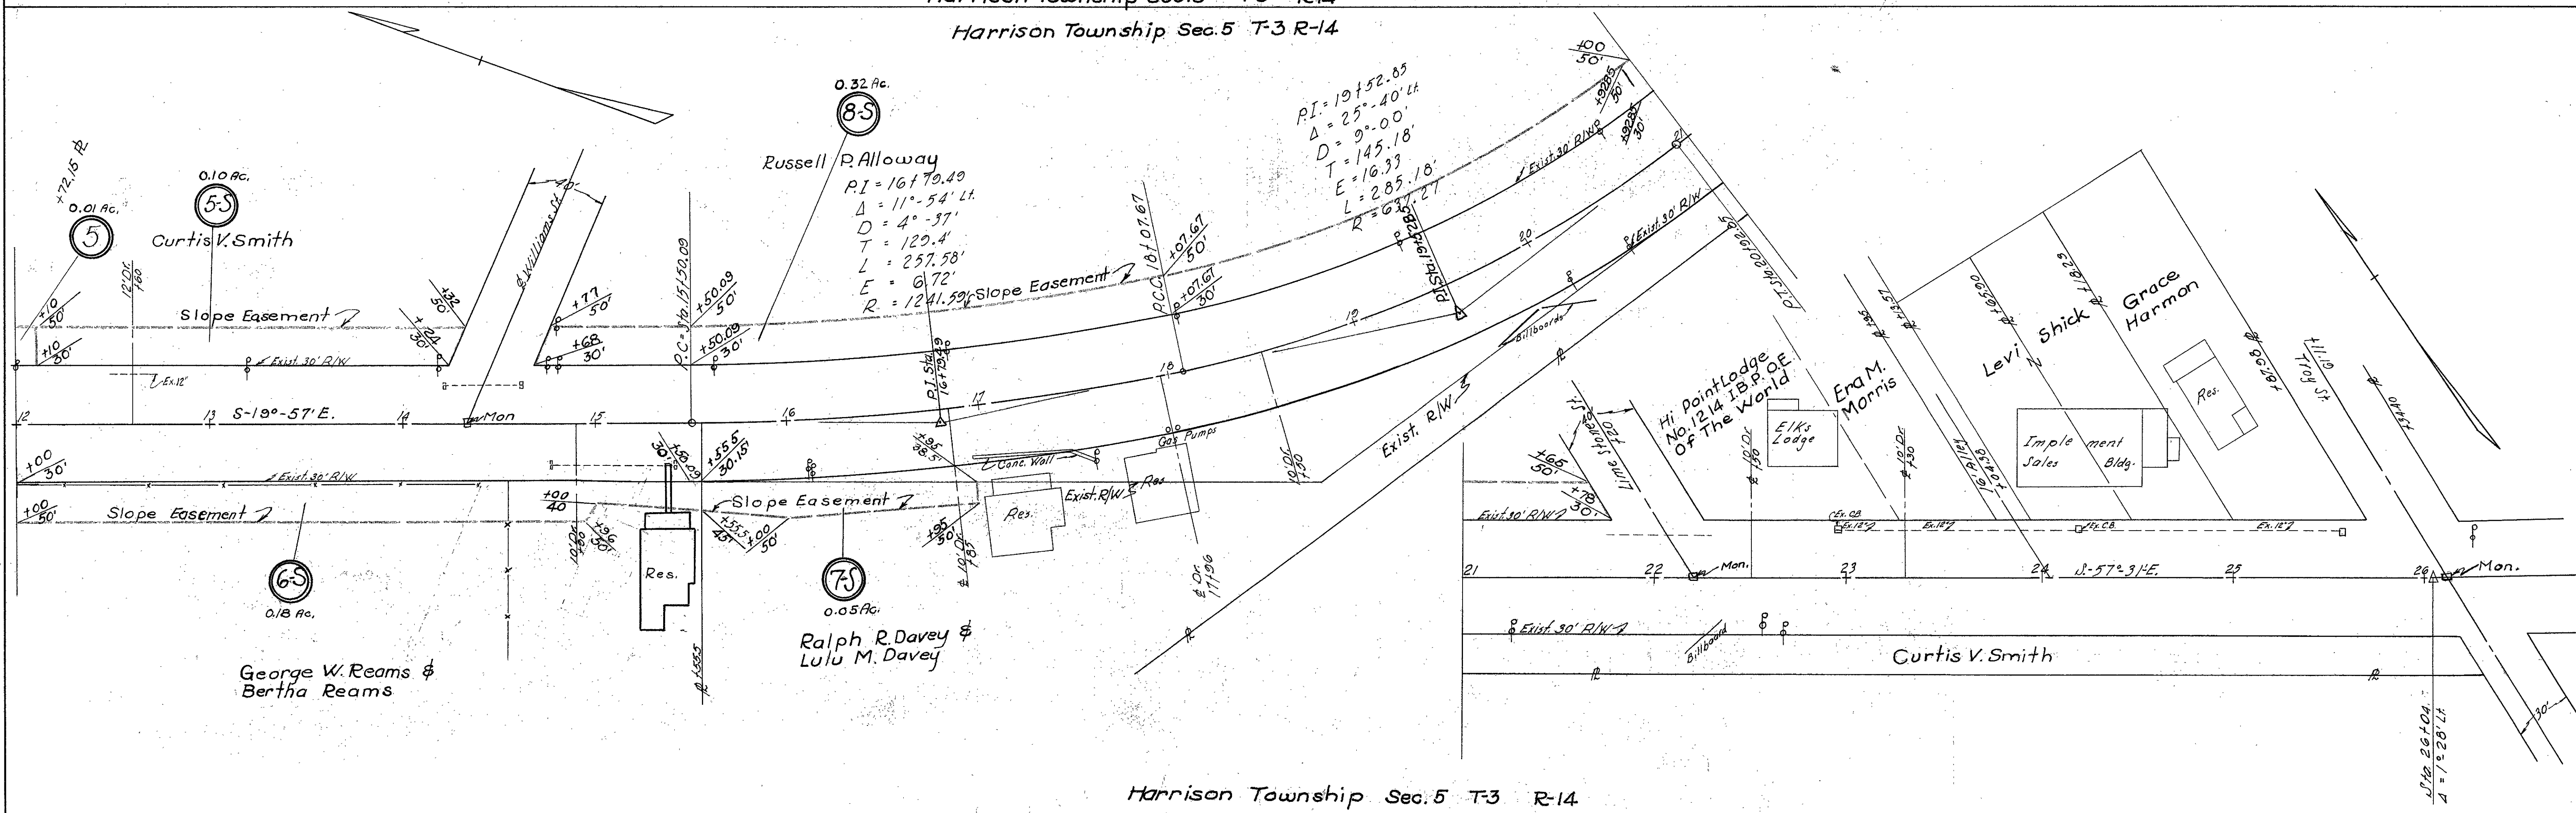


Harrison Township Sec. 5 T-3 R-14

Lake Township V.M.S. 4399


FED. RD. DIVISION	STATE	PROJECT	TYPE FUNDS
2	OHIO		

LOGAN COUNTY
LOG. 33 (17.01~19.25)
R/W PLAN

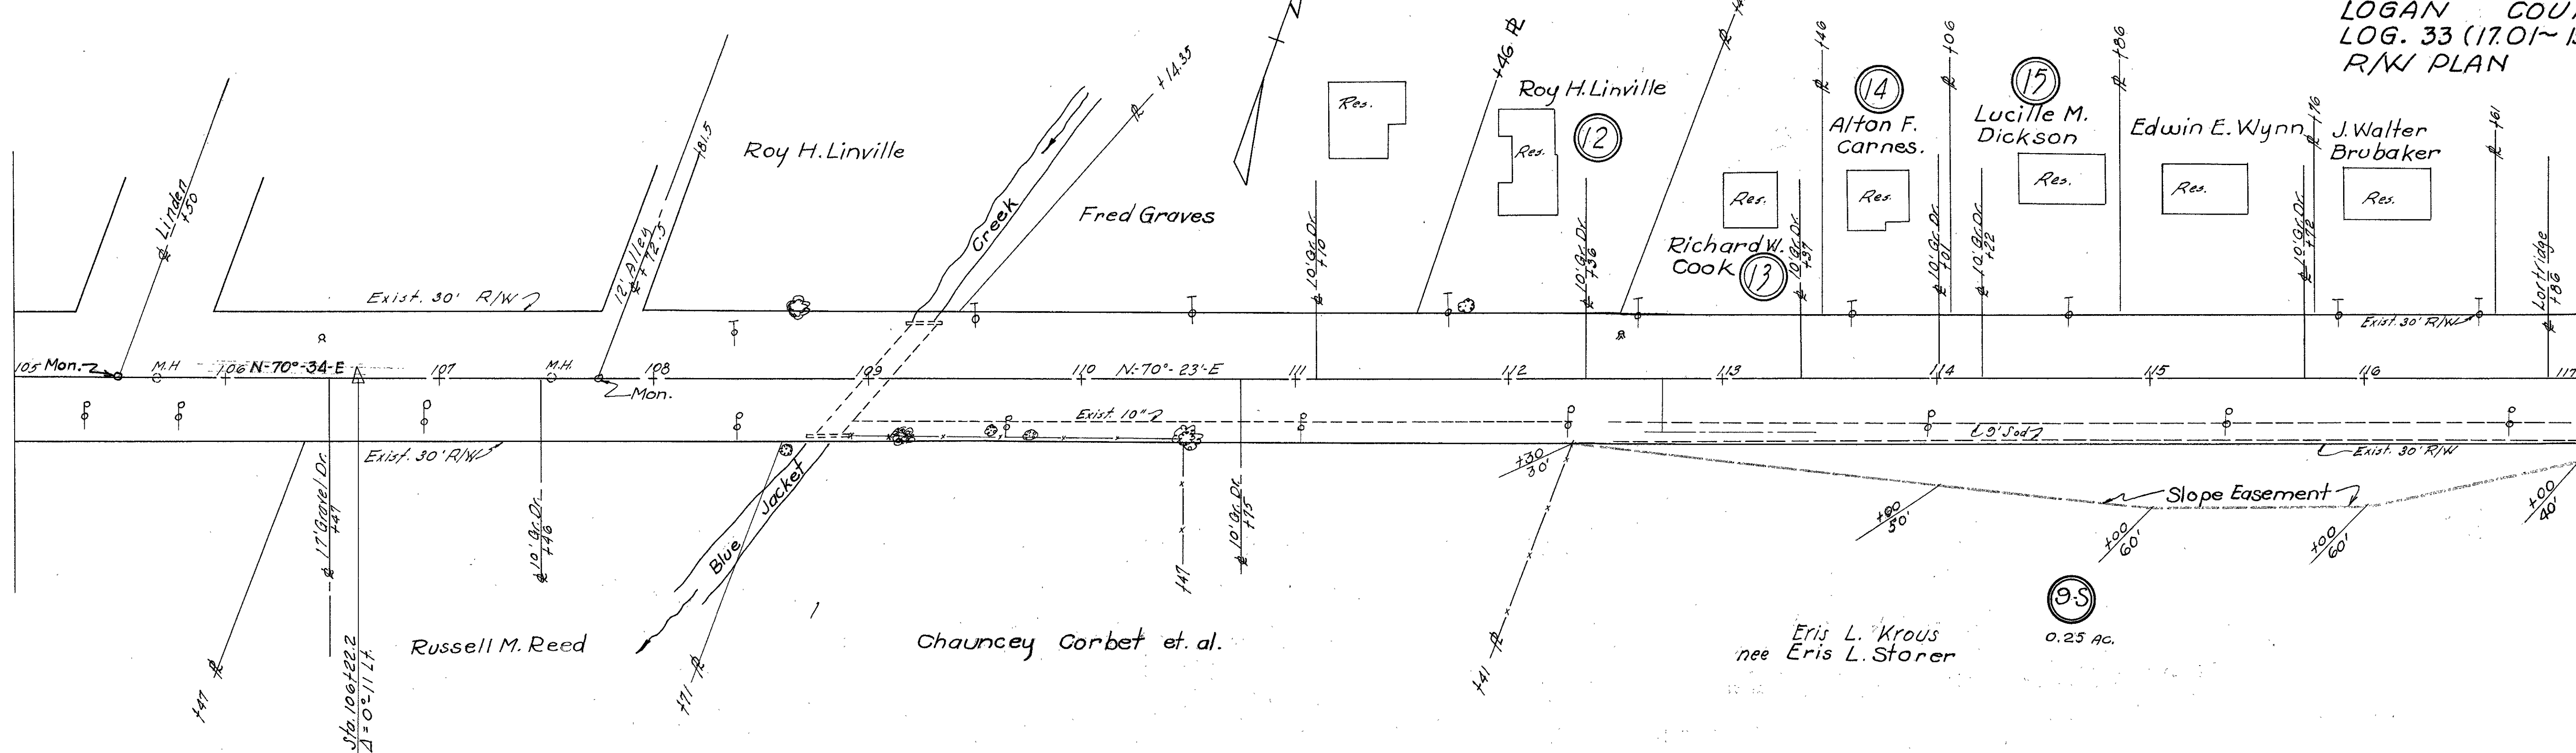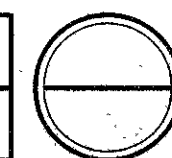

Lake Township V.M.S. 4399

Lake Township V.M.S. 4399

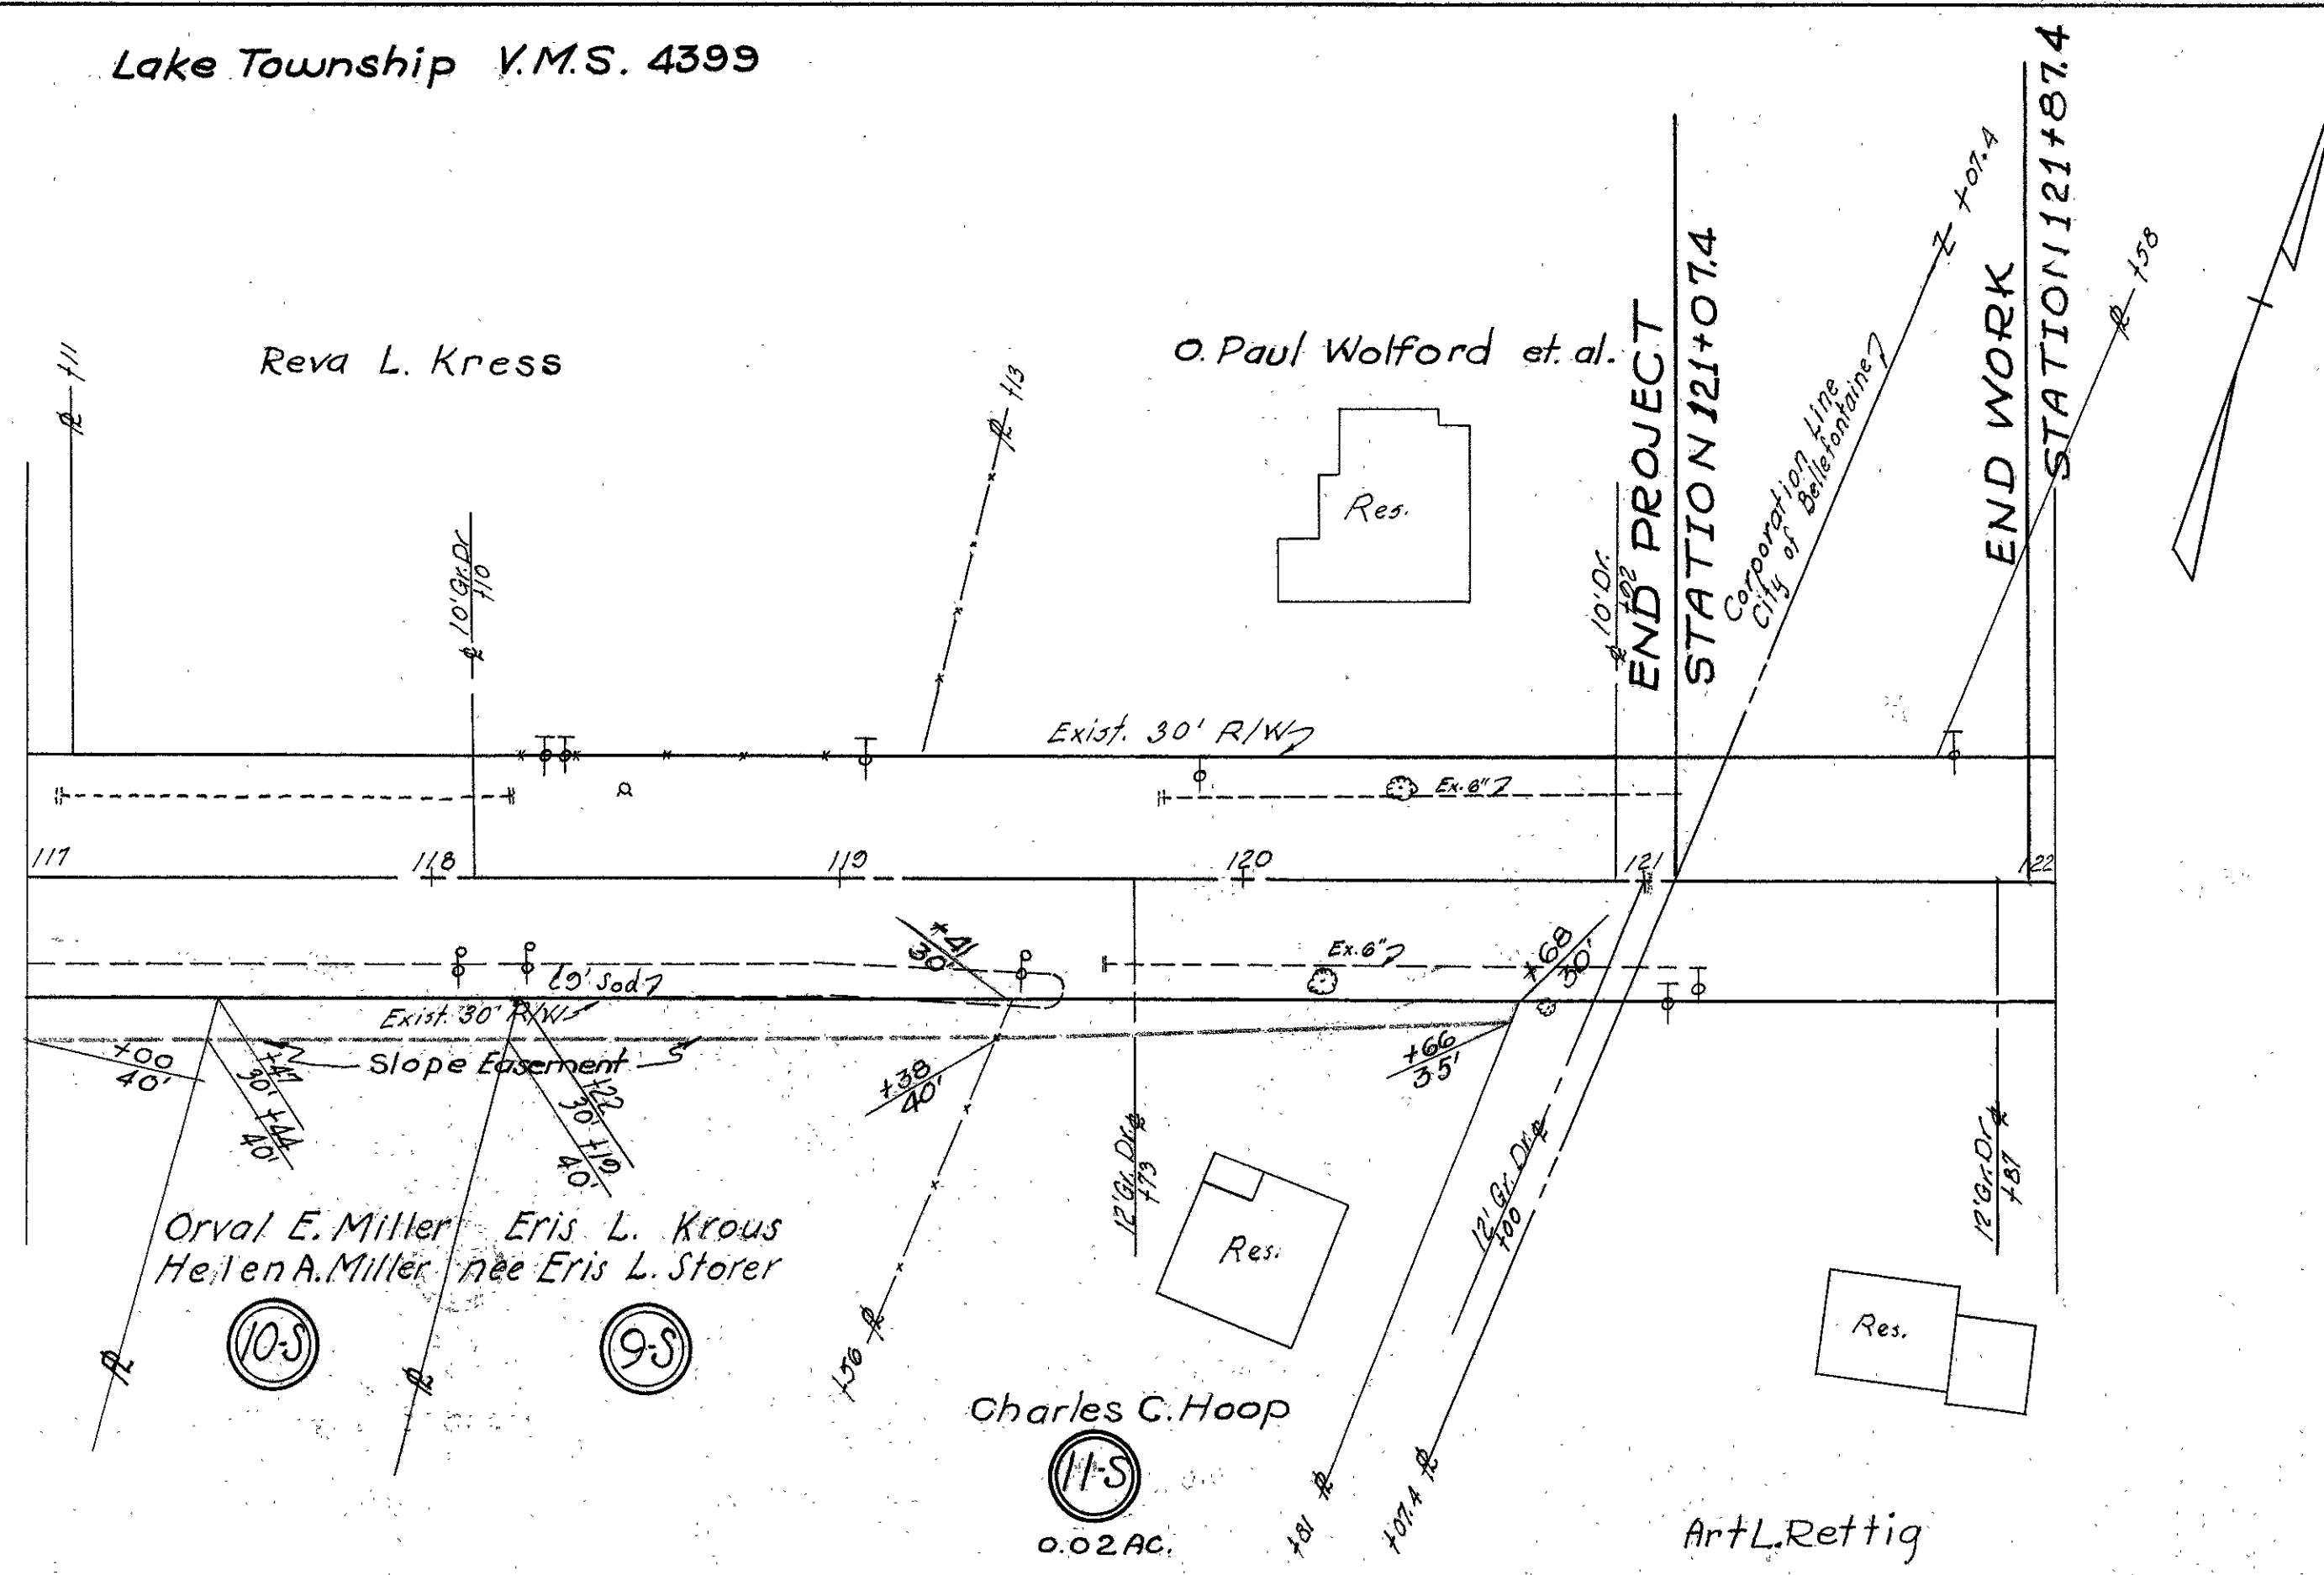

Lake Township V.M.S. 4399