


FED. RD. DIST. NO.	STATE	PROJECT	FISCAL YEAR
10	OHIO		194


LOGAN COUNTY
S.H. 895 SEC. A

R/W PLANS

1

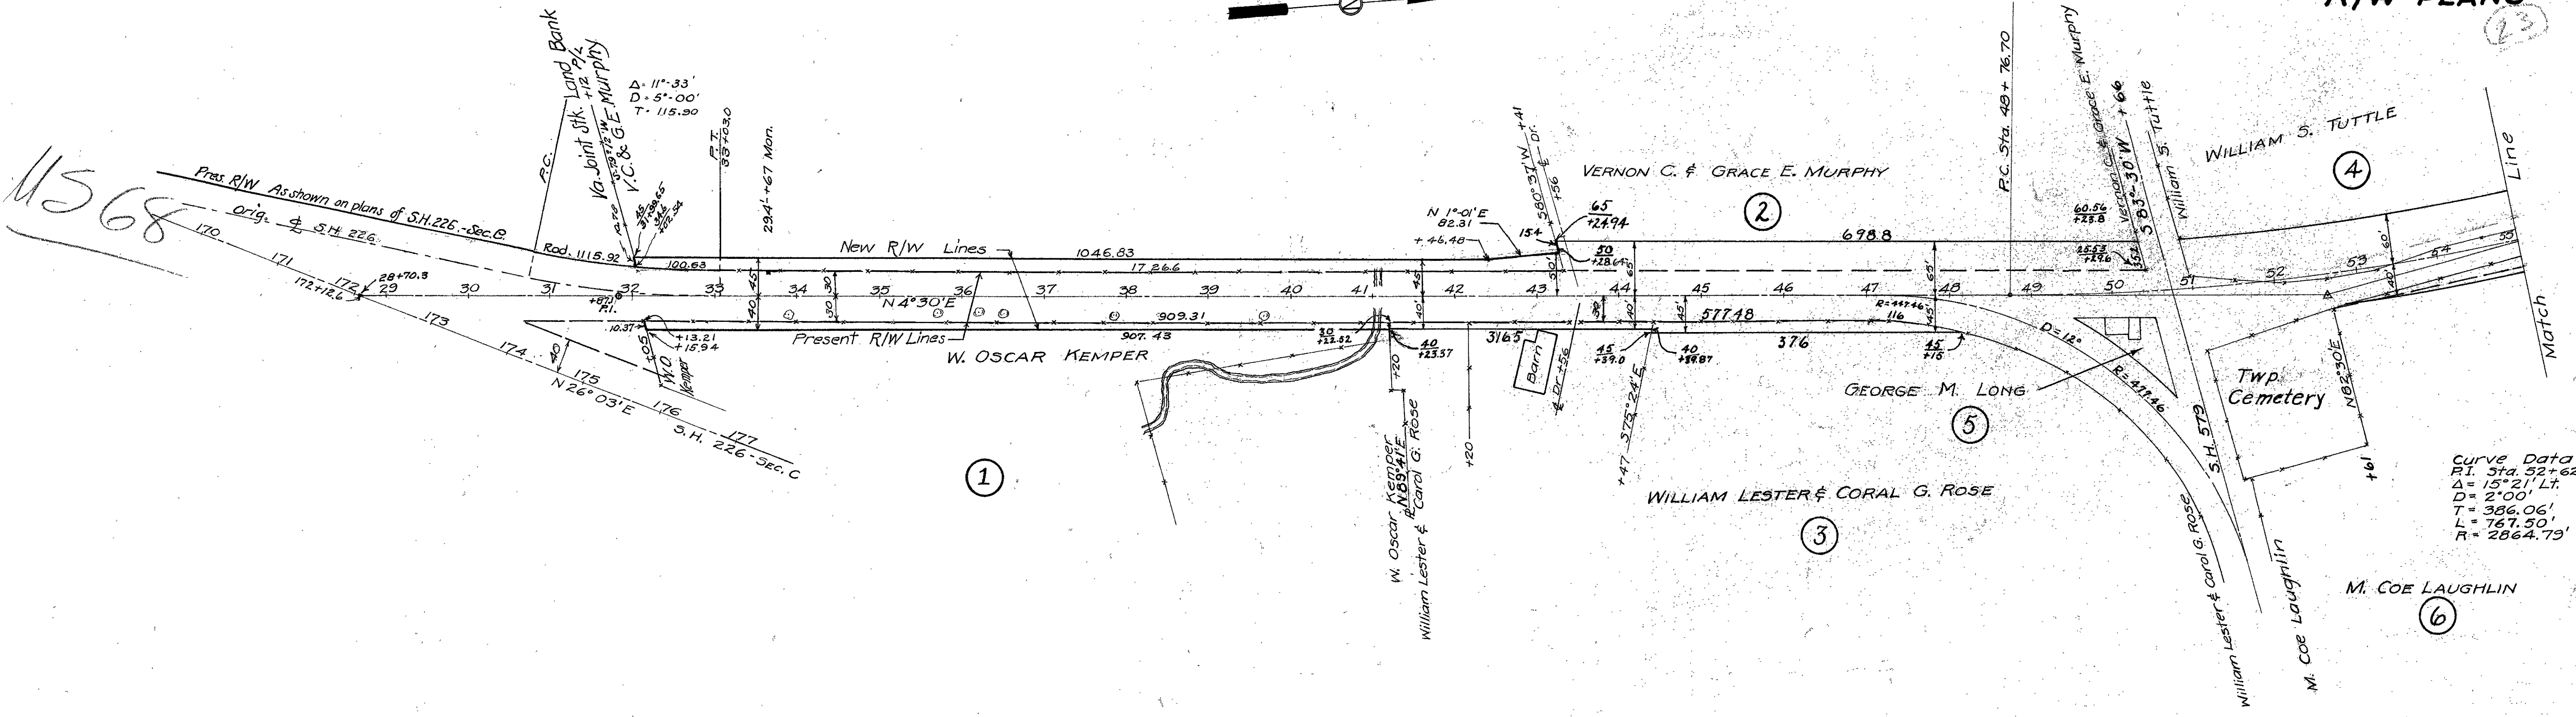

Curve Data
P.I. Sta. 52+62.76
 $\Delta = 15^\circ 21' Lt.$
 $D = 2^\circ 00'$
 $T = 386.06'$
 $L = 767.50'$
 $R = 2864.73'$

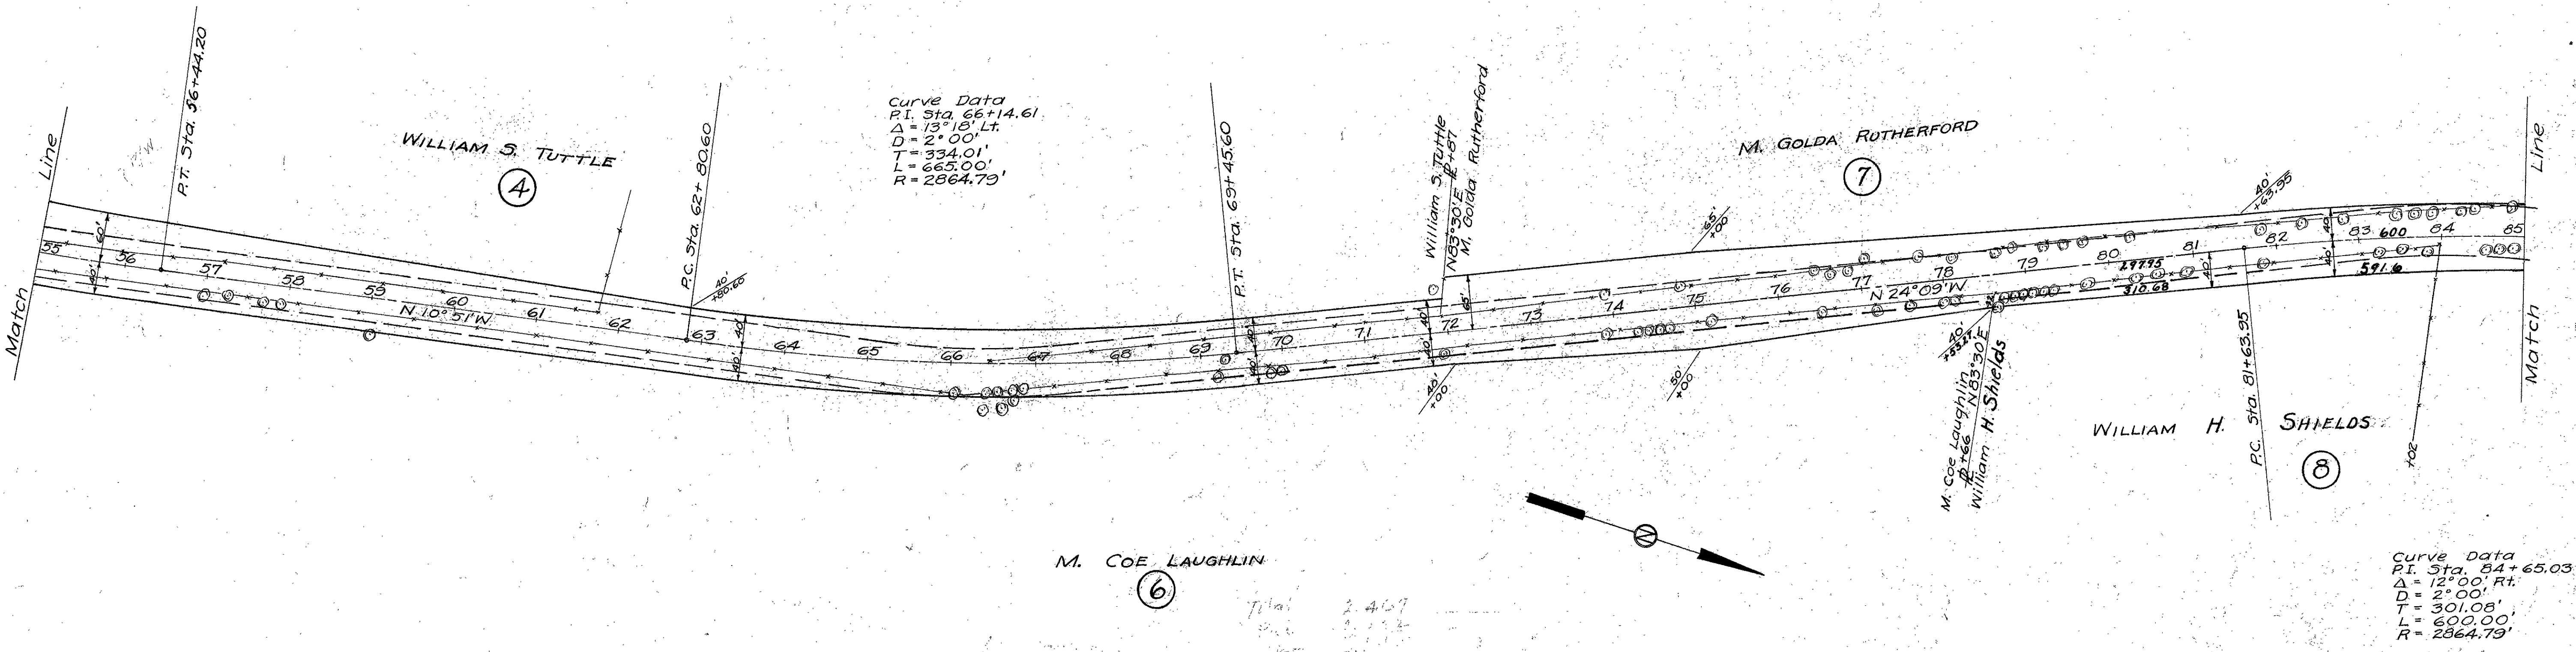

Curve Data
P.I. Sta. 66+14.61
 $\Delta = 13^\circ 18' Lt.$
 $D = 2^\circ 00'$
 $T = 334.01'$
 $L = 665.00'$
 $R = 2864.73'$

Curve Data
P.I. Sta. 84+65.03
 $\Delta = 12^\circ 00' Rt.$
 $D = 2^\circ 00'$
 $T = 301.08'$
 $L = 600.00'$
 $R = 2864.73'$