


STATION 0+00
BEGIN
SECTION "A"

STATION 0+00
BEGIN F.A.S.P.#
F.A.S.-23

PERRY TOWNSHIP


SURVEY No. 4669

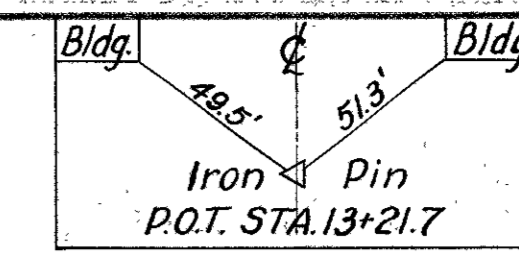

| FED. RD. DIST. NO. | STATE | F.A.S. PROJECT | FISCAL YEAR |
|--------------------|-------|----------------|-------------|
| 10 | OHIO | F.A.S.-23 | 1938 |

2
16

LOGAN COUNTY
S.H. 714 SEC. "A"
RIGHT-OF-WAY PLANS

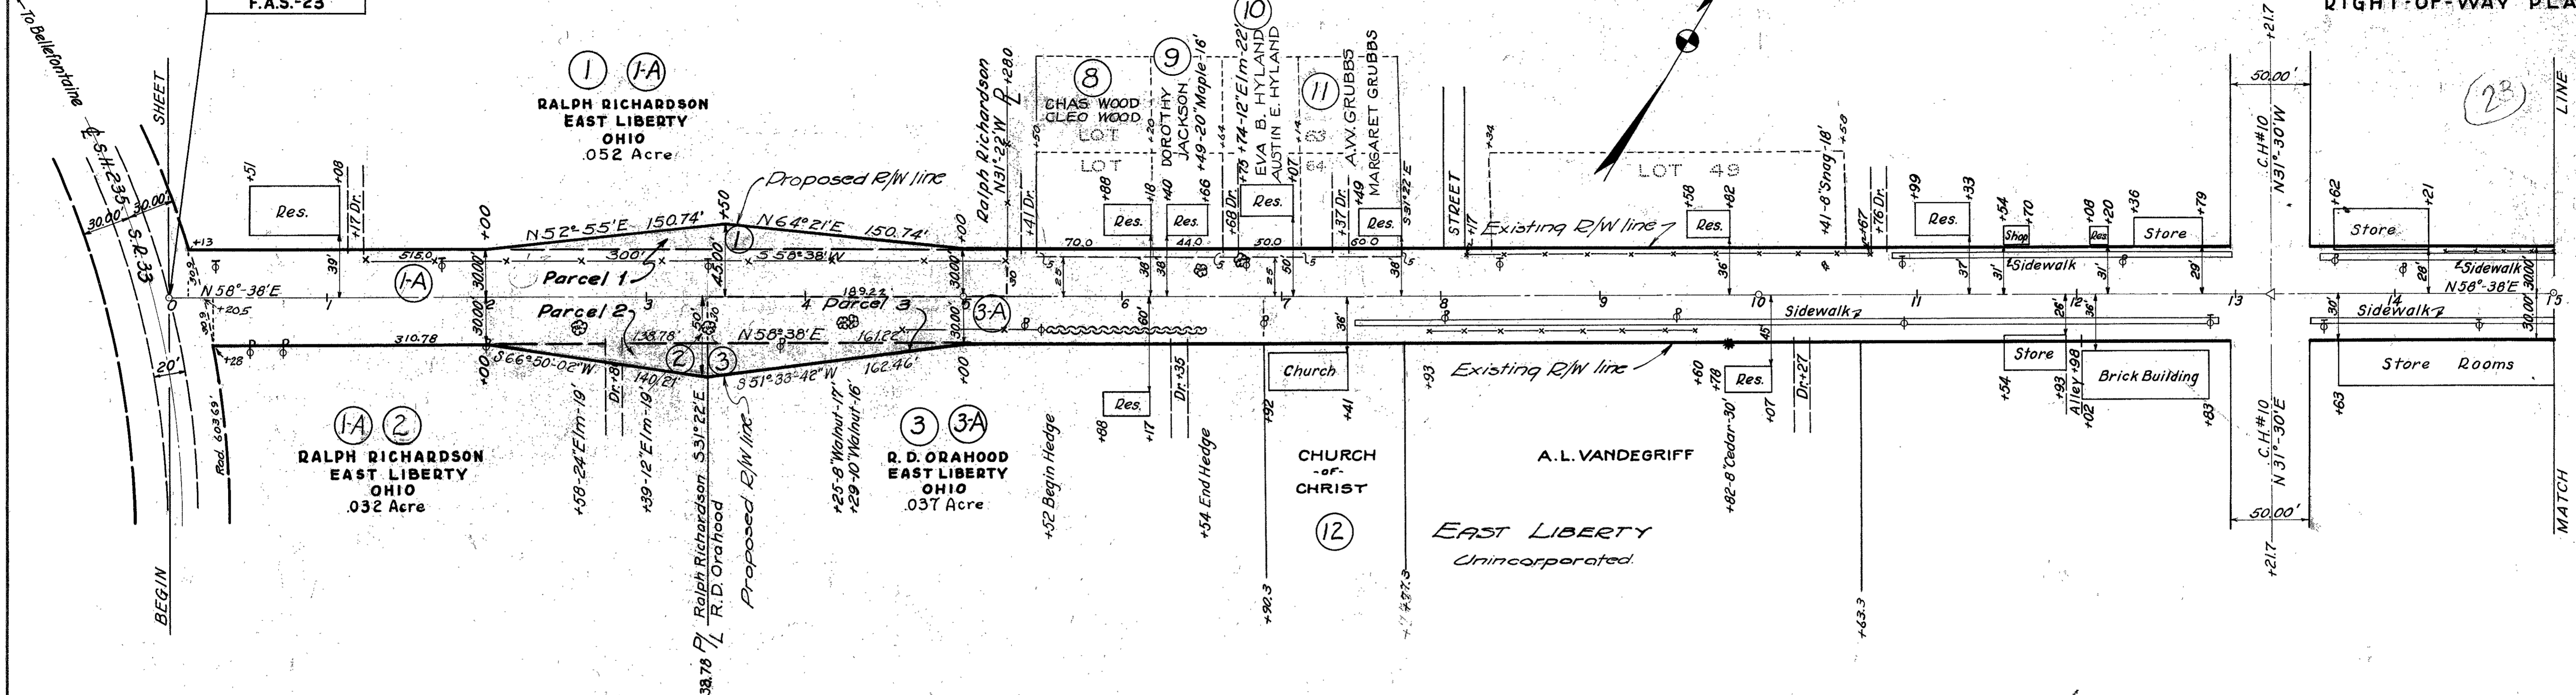


SURVEY No. 4689

13
E.W. THOMAS
MARY O. THOMAS

EAST LIBERTY
Unincorporated

14
CHURCH OF CHRIST

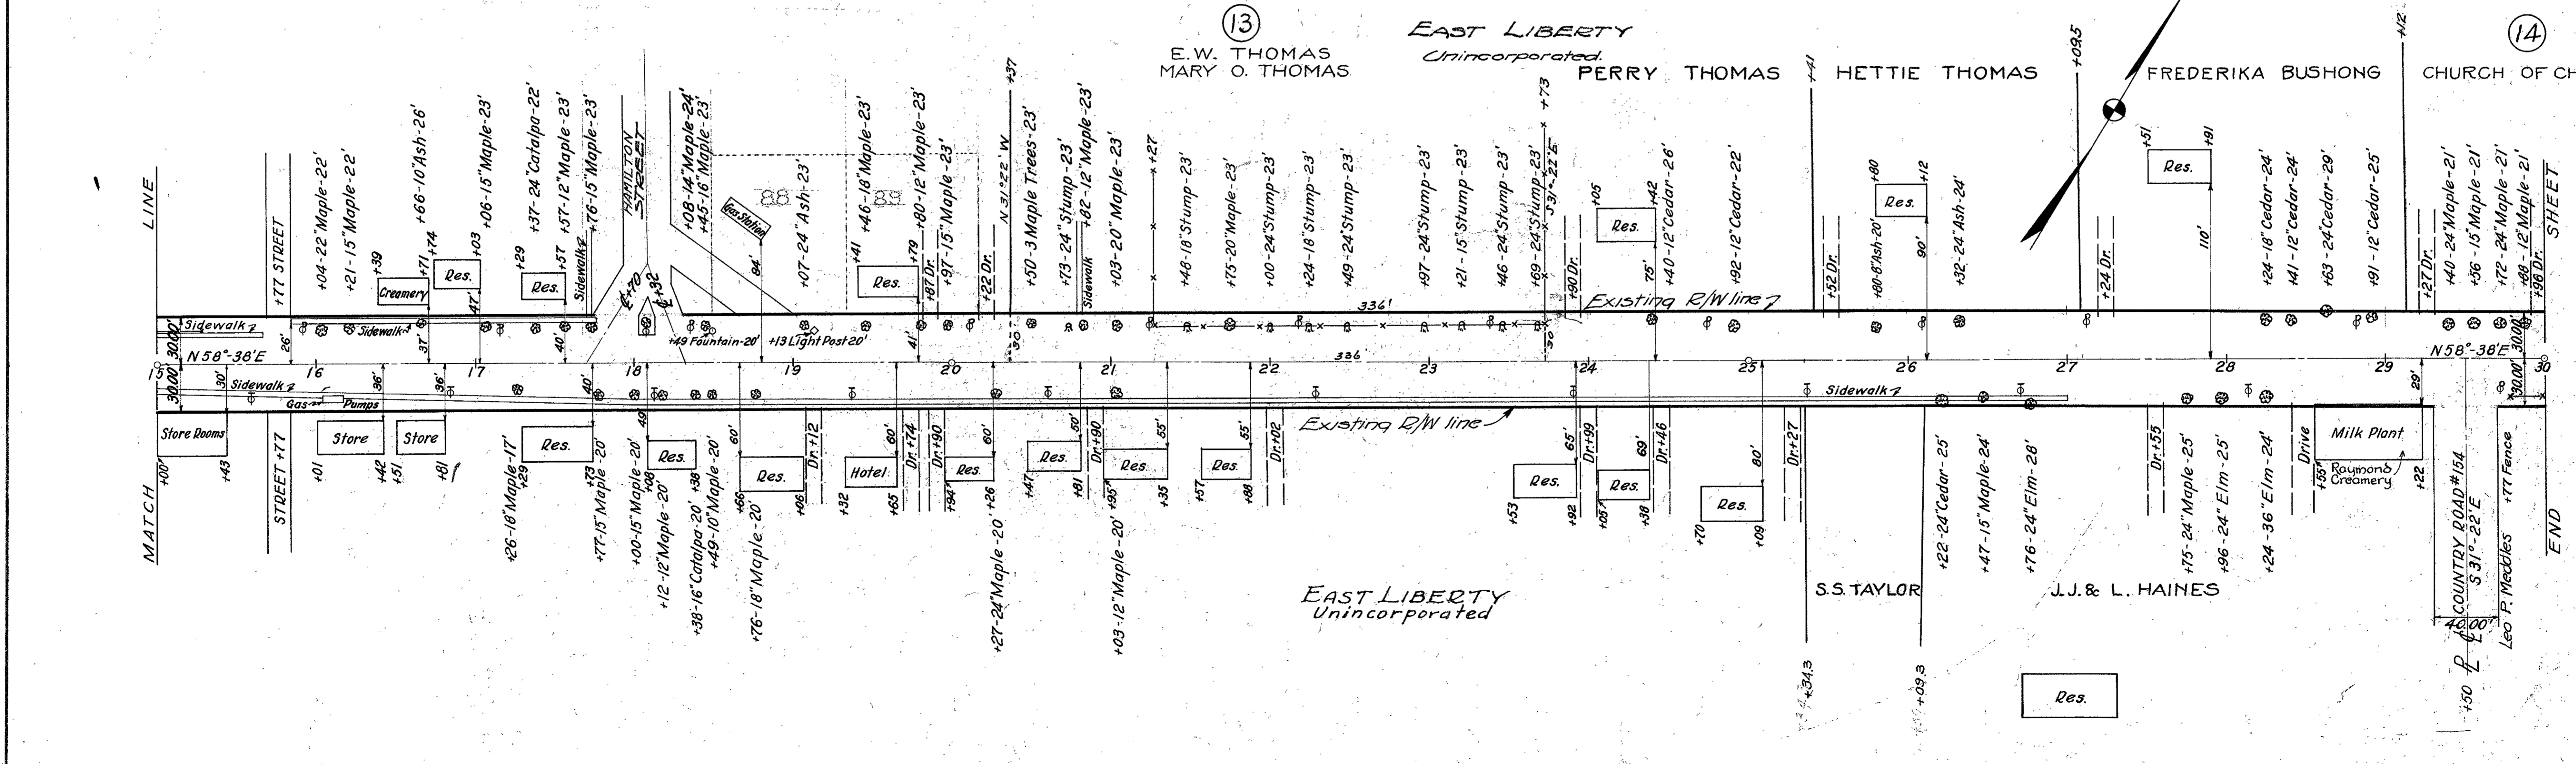

PERRY TOWNSHIP
SURVEY No. 4689

| | | | | |
|--------------------|-------|----------|-------------|---------|
| FED. RD. DIST. NO. | STATE | PROJECT | FISCAL YEAR | 3 16 |
| 10 | OHIO | F.A.S-23 | 1938 | |

LOGAN COUNTY
S.H. 714 SEC. A
RIGHT-OF-WAY PLANS

14

15


16

18

17

SHEET
BEGIN

LINE
MATCH

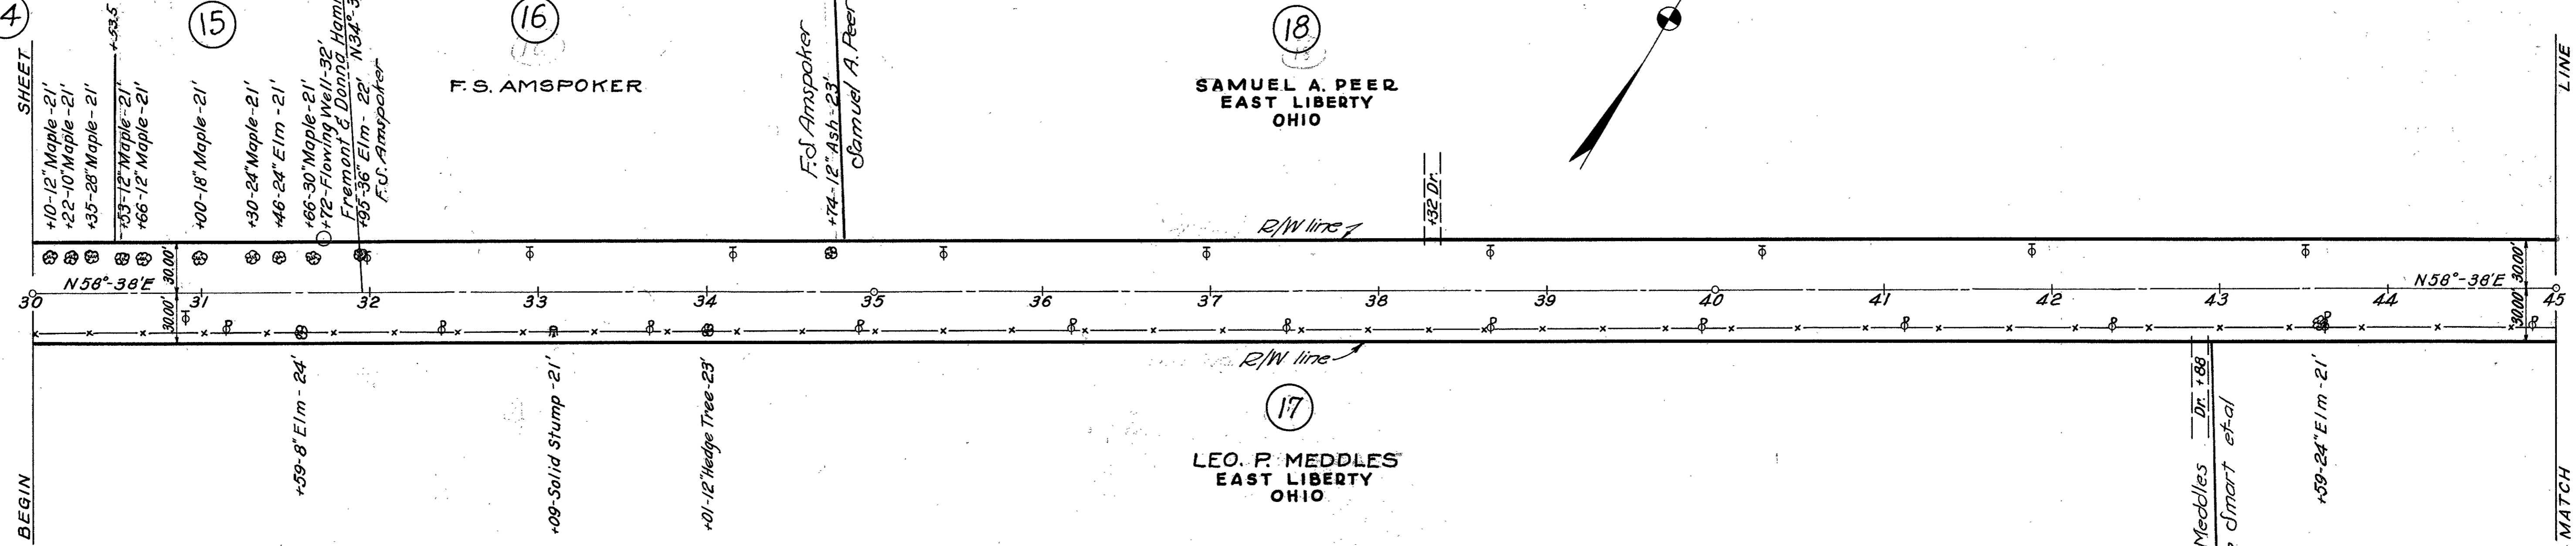


SURVEY No. 4689

SURVEY No. 4810

LINE
MATCH

SHEET
END

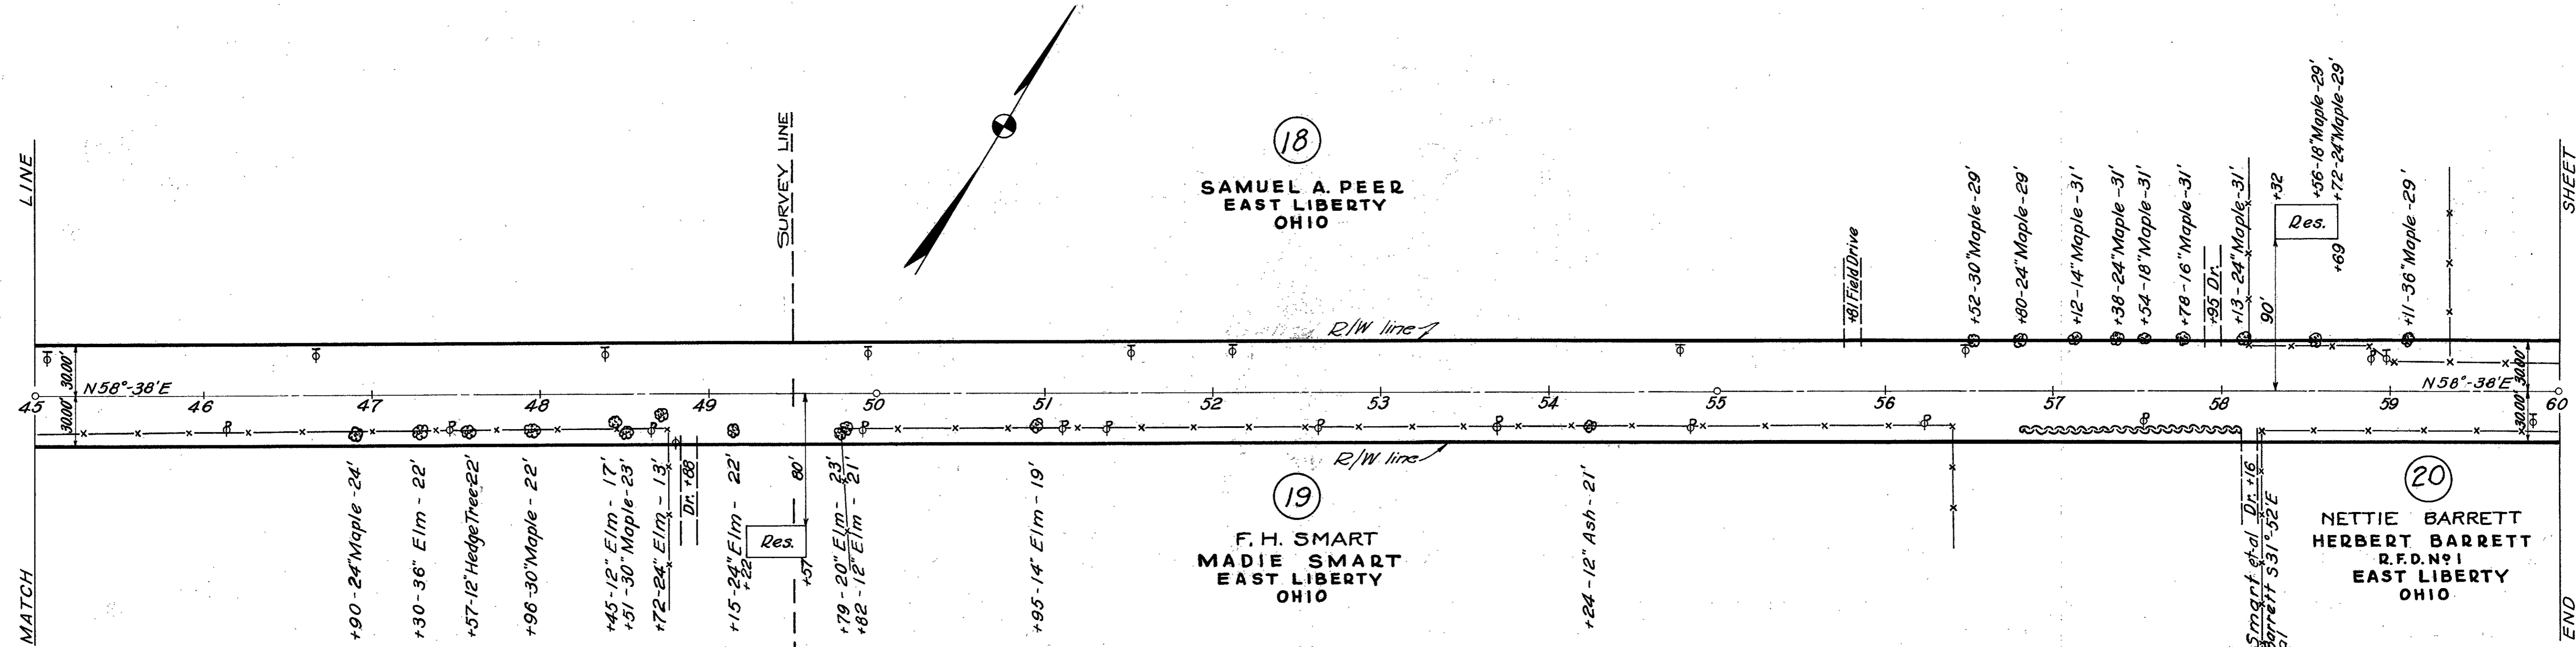



| | | | |
|--------------------|-------|----------|-------------|
| FED. RD. DIST. NO. | STATE | PROJECT | FISCAL YEAR |
| 10 | OHIO | F.A.S-23 | 1938 |

LOGAN COUNTY
S.H. 714 SEC. A
RIGHT-OF-WAY PLANS

PERRY TOWNSHIP
SURVEY No. 4810

W. H. & IDA HERD
R. D. No. 1
EAST LIBERTY
OHIO

18
SAMUEL A. PEER
R. D. No. 1
EAST LIBERTY
OHIO

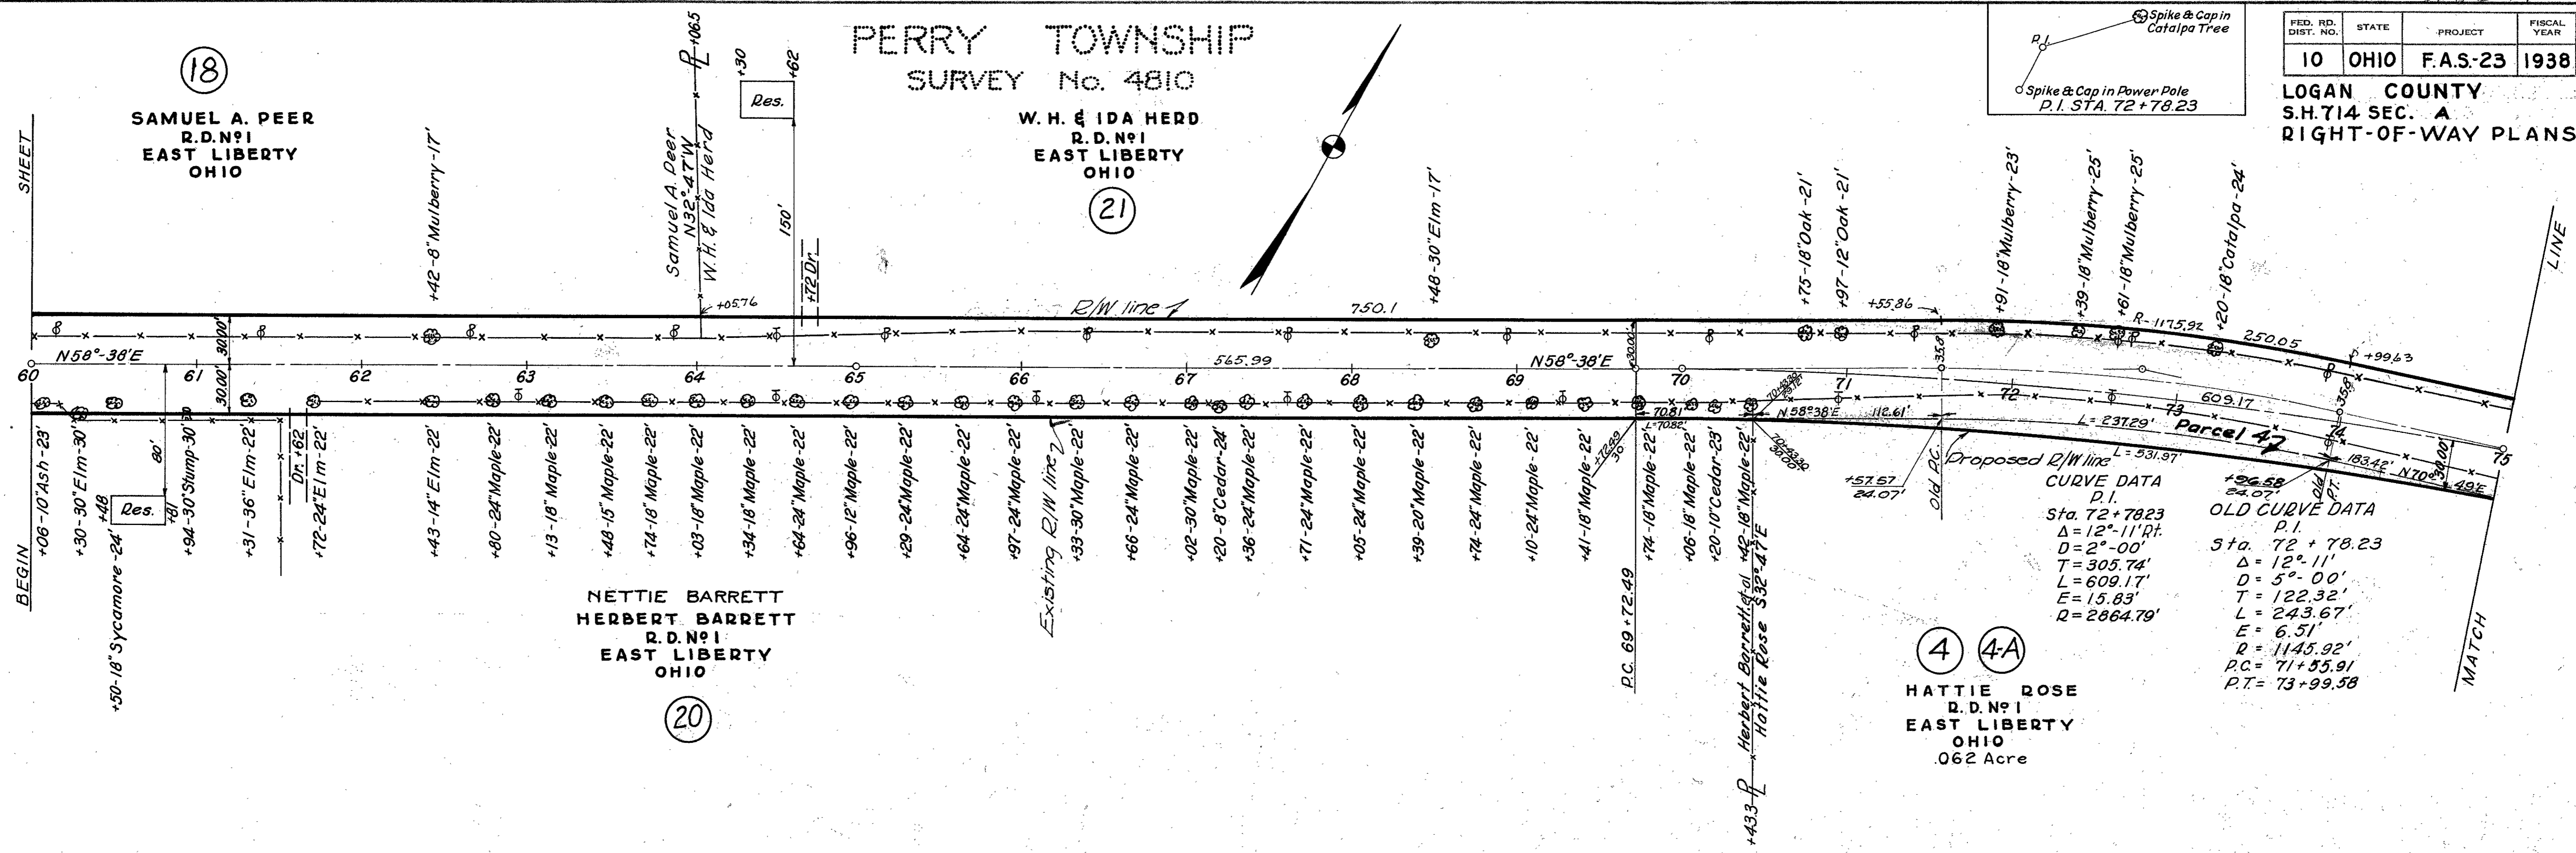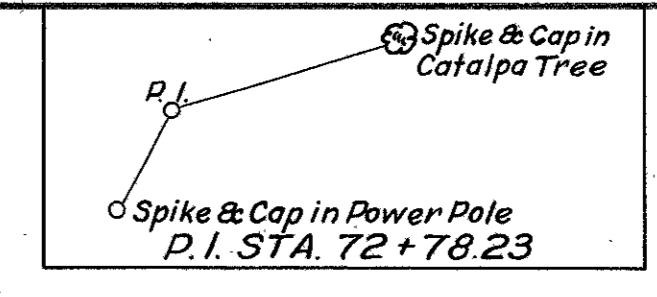

NETTIE BARRETT
HERBERT BARRETT
R. D. No. 1
EAST LIBERTY
OHIO

4 4A
HATTIE ROSE
R. D. No. 1
EAST LIBERTY
OHIO
0.62 Acre

SURVEY No. 4810

LEORA E. & GEORGE R. HATCHER
R. D. No. 1
EAST LIBERTY
OHIO


W. H. & IDA HERD
R. D. No. 1
EAST LIBERTY
OHIO

LEORA E. & GEORGE R. HATCHER
R. D. No. 1
EAST LIBERTY
OHIO

24
CHESTER ROSEBROOK
R. D. No. 1
EAST LIBERTY
OHIO

4 4A
HATTIE ROSE
R. D. No. 1
EAST LIBERTY
OHIO


23
FRANKLIN BAXLEY
R. D. No. 1
EAST LIBERTY
OHIO

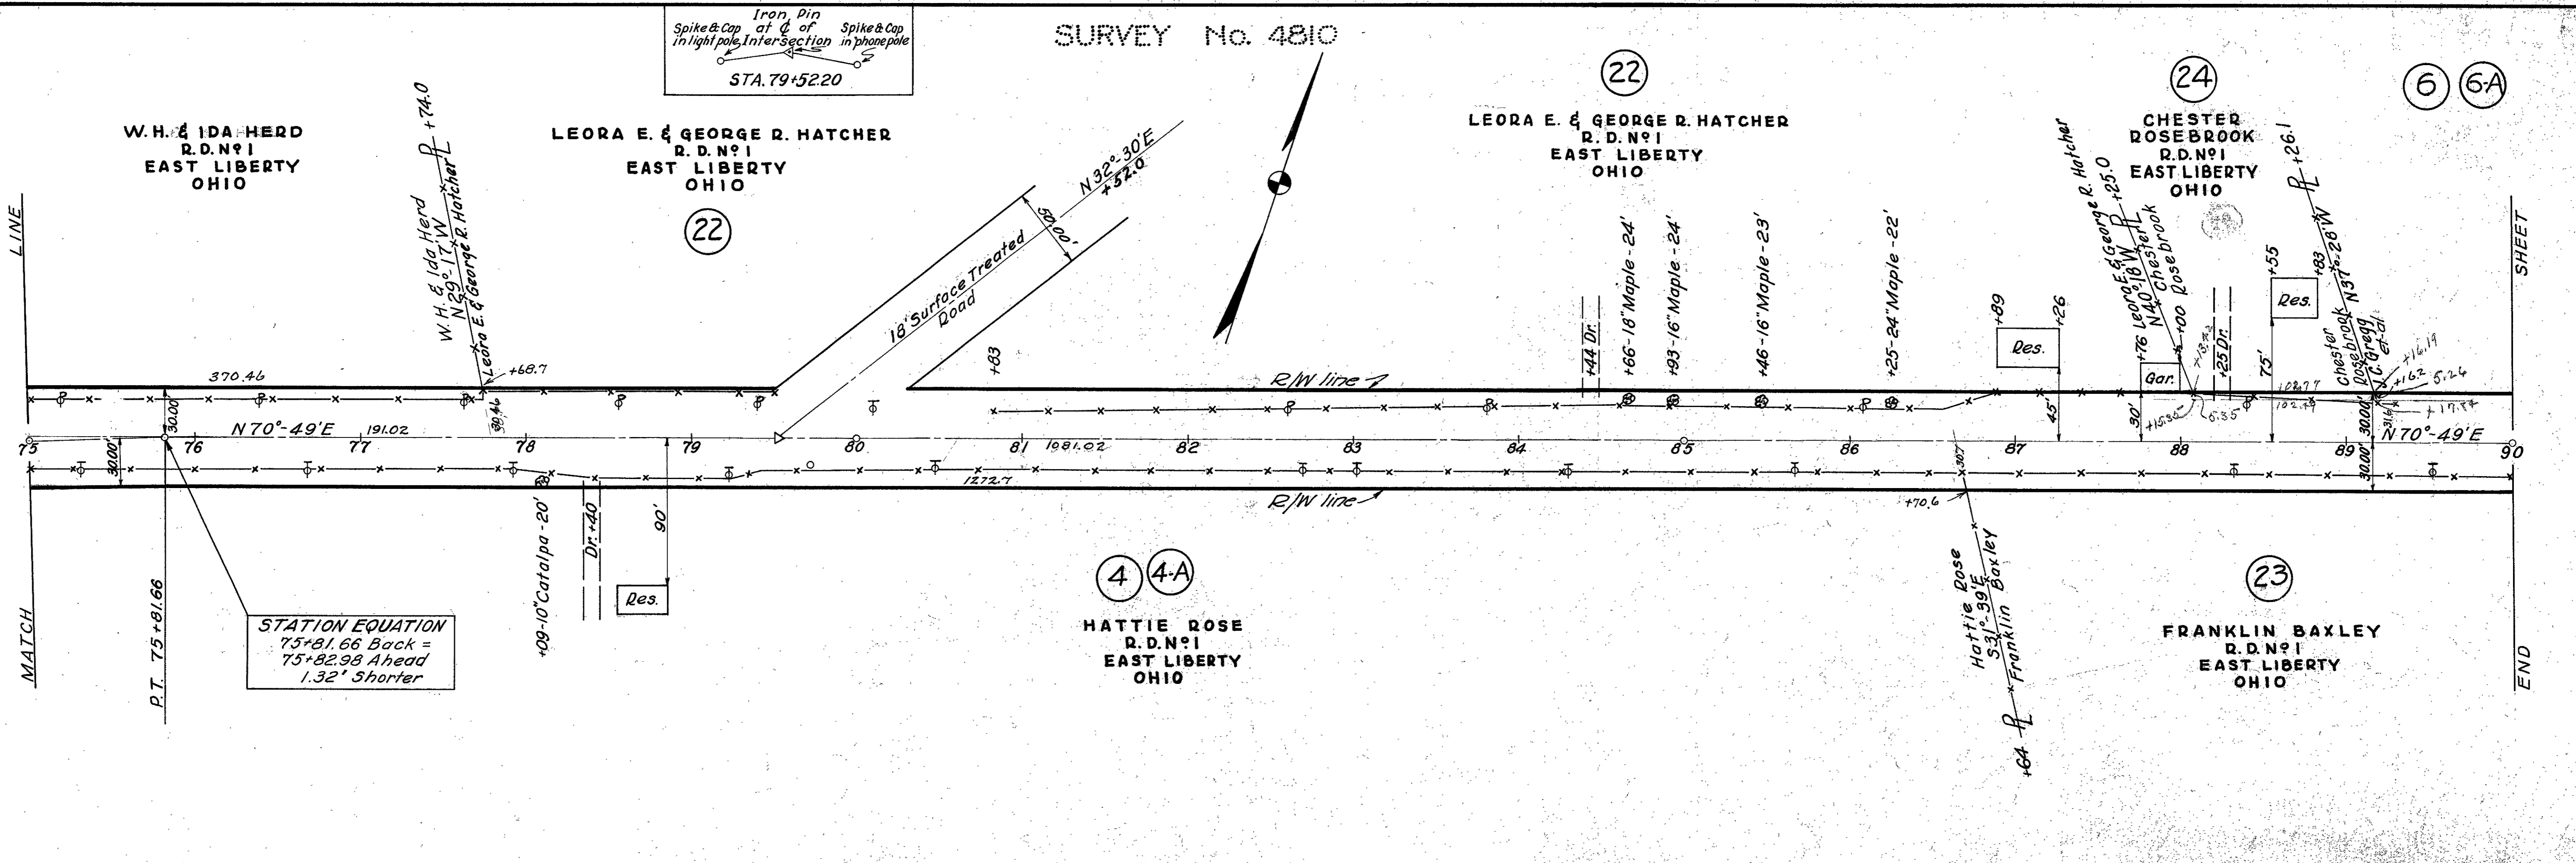


| | | | | |
|--------------------|-------|----------|-------------|---------|
| FED. RD. DIST. NO. | STATE | PROJECT | FISCAL YEAR | 5 16 |
| 10 | OHIO | F.A.S-23 | 1938 | |

LOGAN COUNTY
S.H. 714 SEC. A
RIGHT-OF-WAY PLANS
SURVEY No. 6232

PERRY TOWNSHIP
SURVEY No. 4810

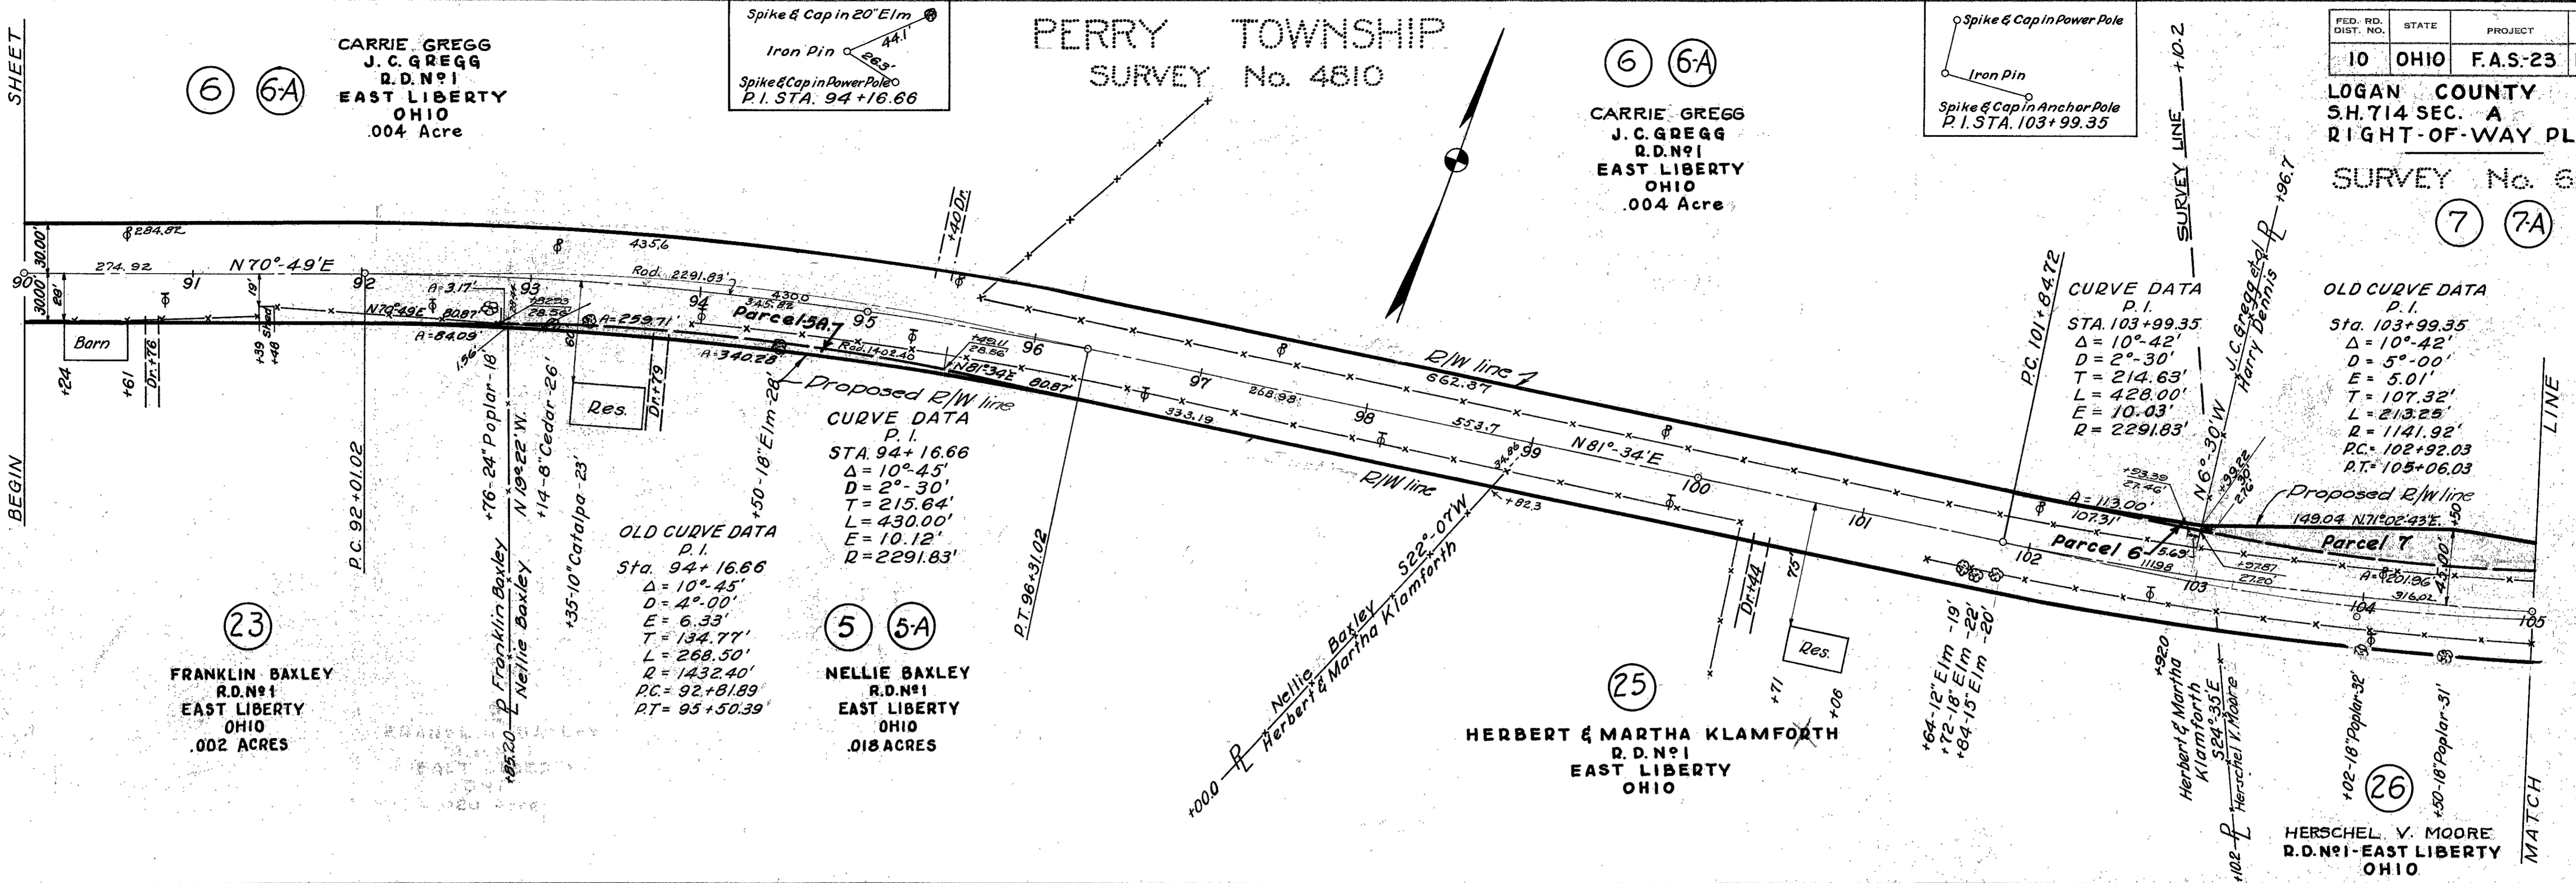



SURVEY No. 6232

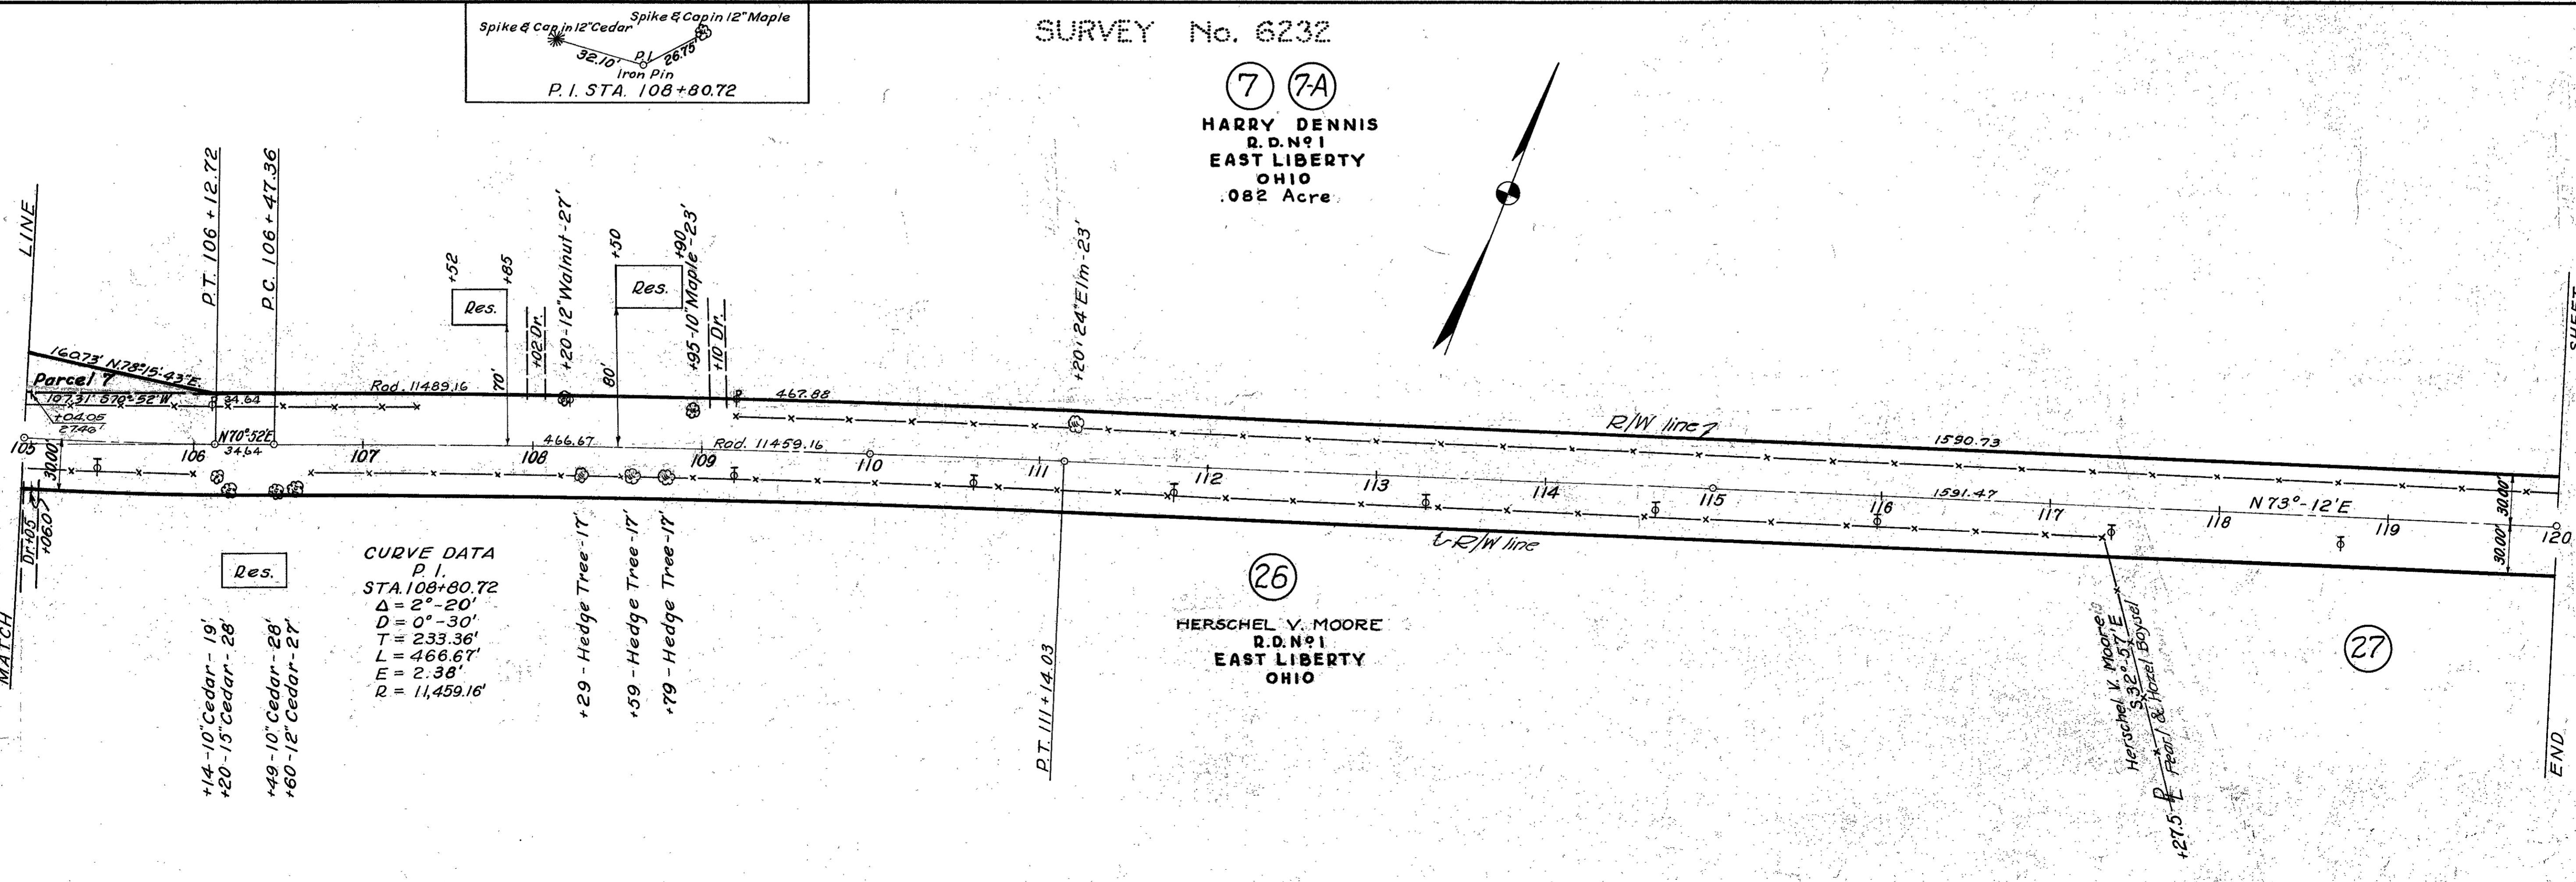



PERRY TOWNSHIP
SURVEY No. 6232

| | | | | |
|--------------------|-------|----------|-------------|----|
| FED. RD. DIST. NO. | STATE | PROJECT | FISCAL YEAR | 6 |
| 10 | OHIO | F.A.S-23 | 1938 | 16 |

LOGAN & UNION COUNTIES
S.H. 714 SEC'S - A, B
RIGHT-OF-WAY PLANS

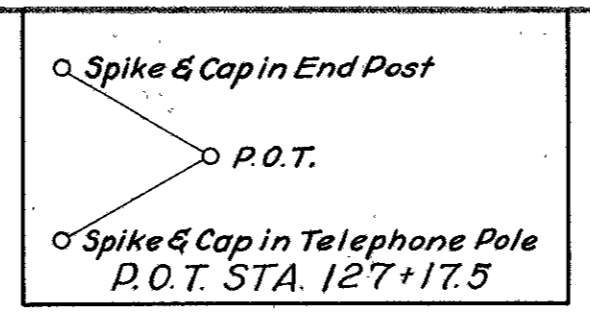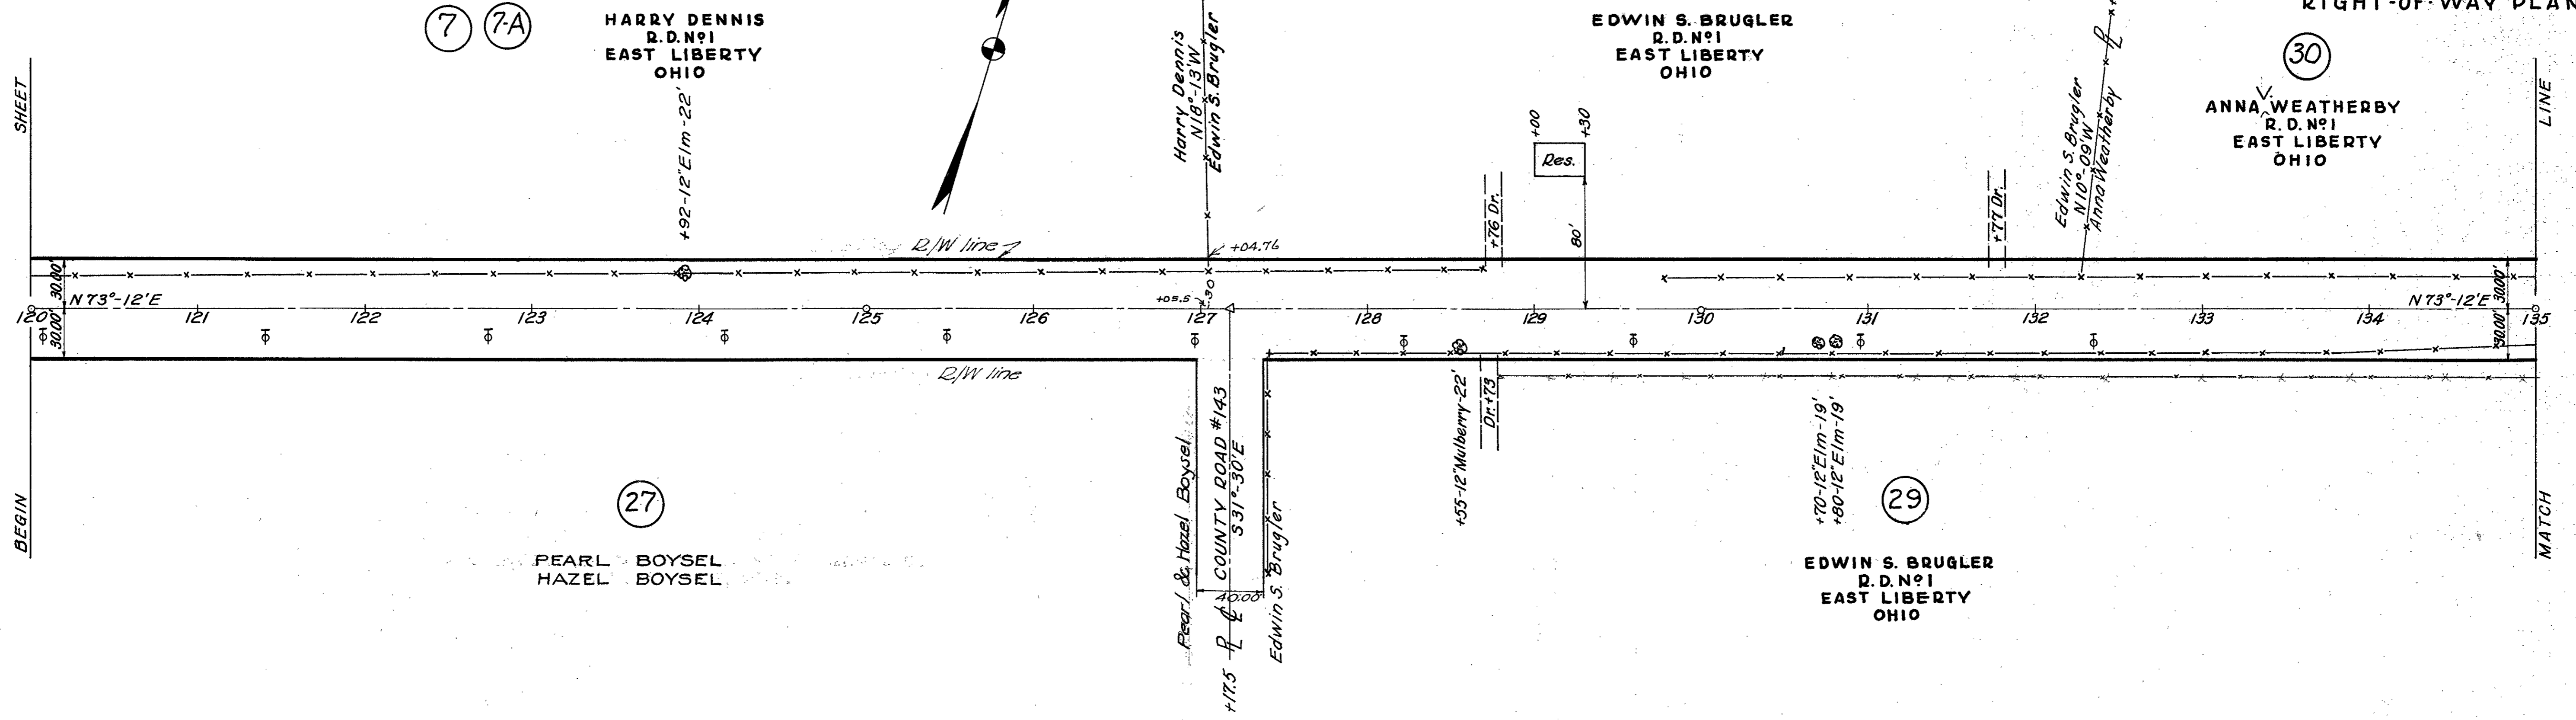

SURVEY No. 6232

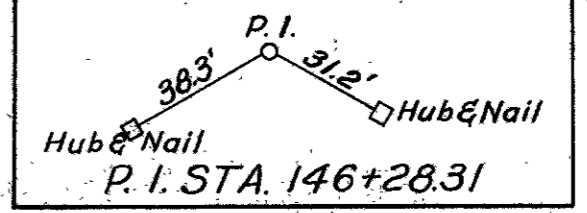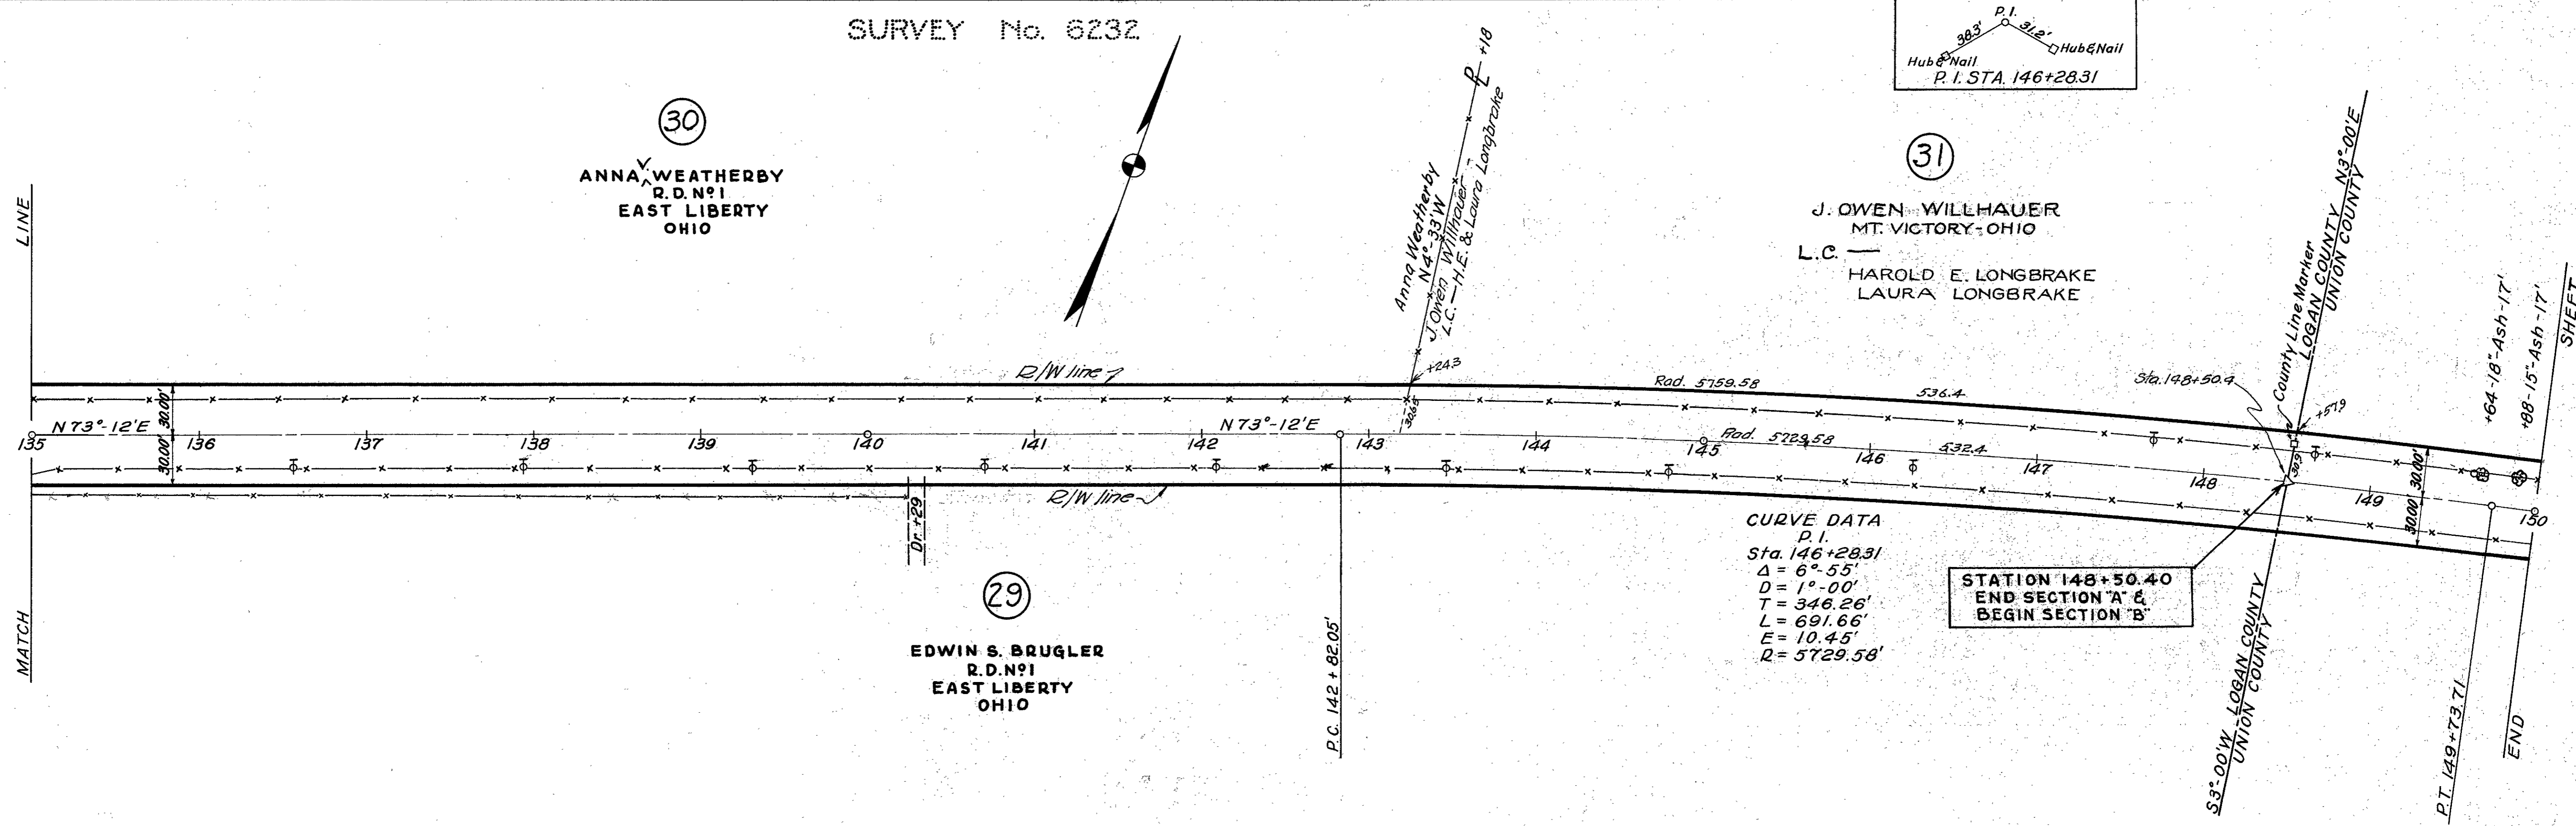

CURVE DATA

| | |
|----------|-------------------|
| P.I. | Sta. 146+28.31 |
| Δ | $6^{\circ} - 55'$ |
| D | $1^{\circ} - 00'$ |
| T | 346.26' |
| L | 691.66' |
| E | 10.45' |
| R | 5729.58' |

STATION 148+50.40
END SECTION 'A' &
BEGIN SECTION 'B'