

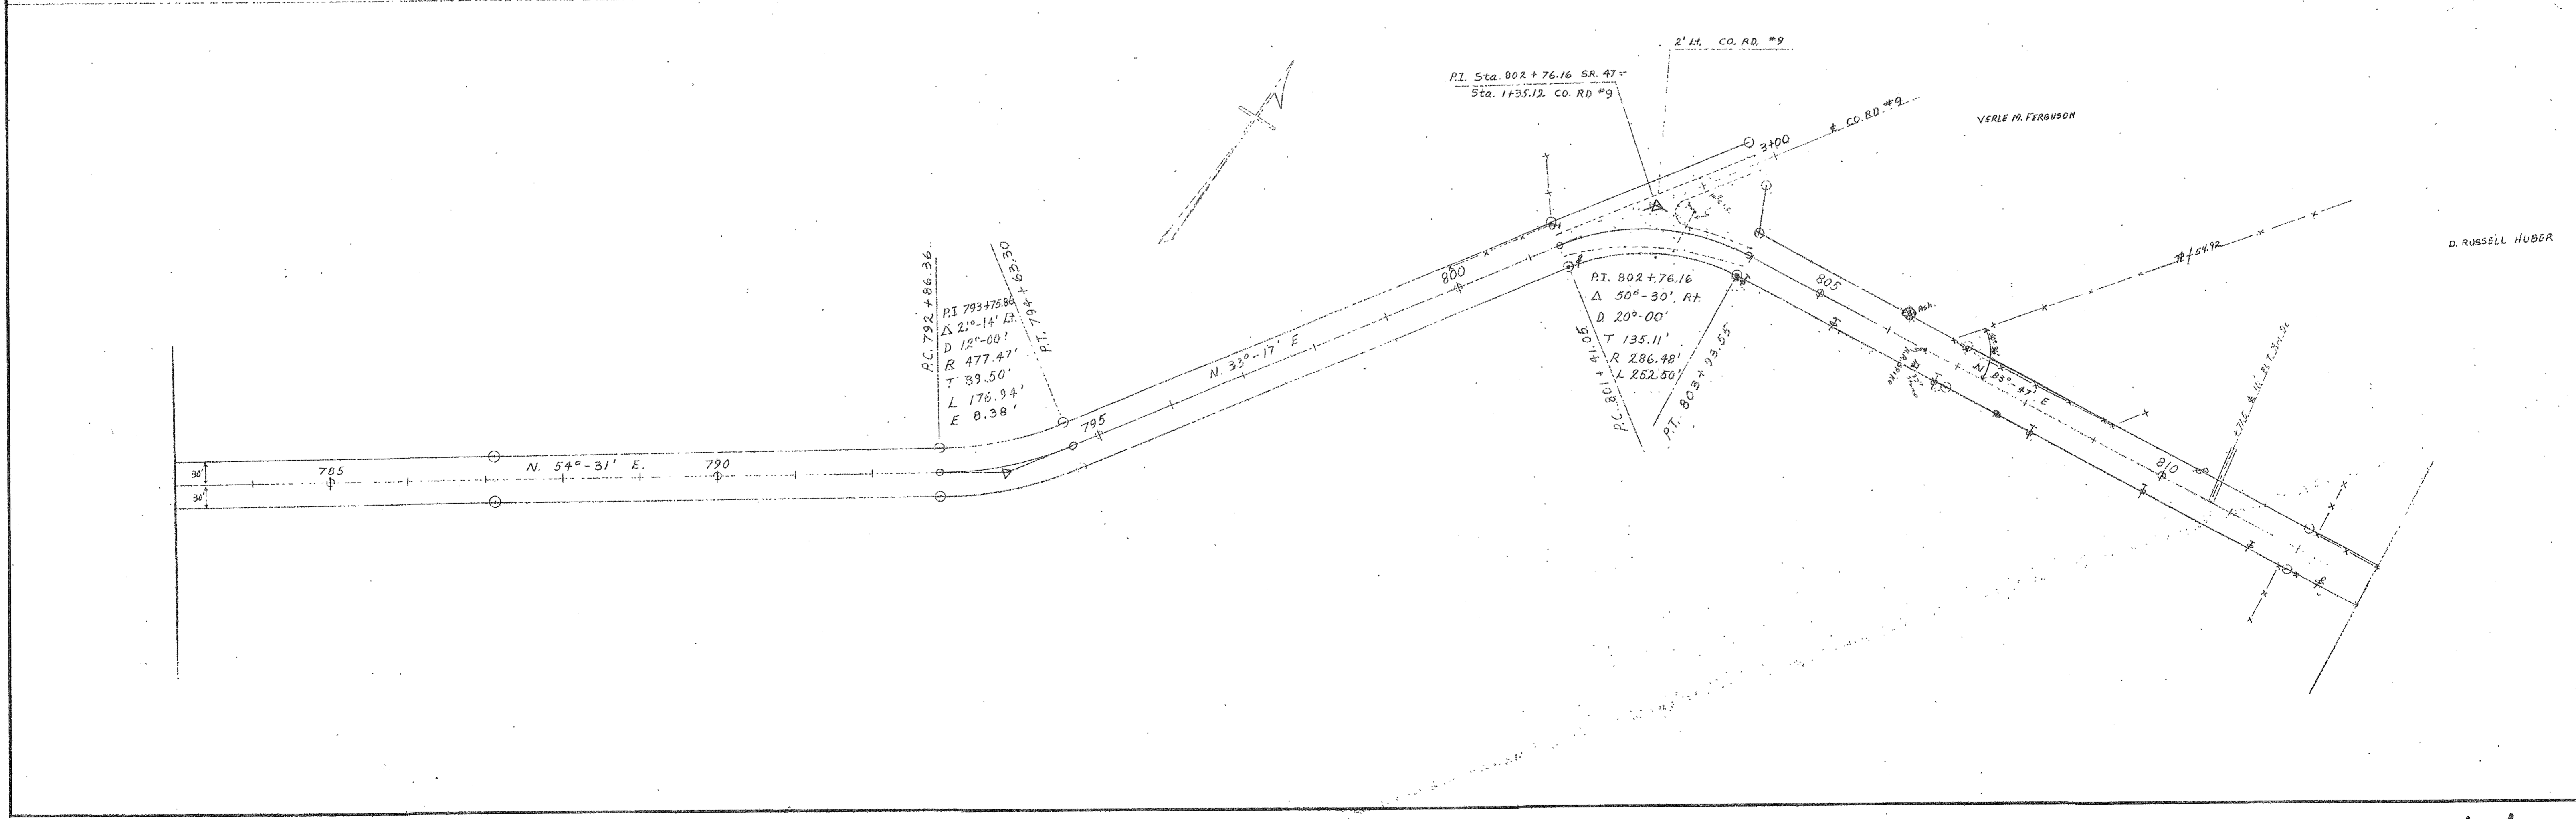


FED. RD. DIVISION	STATE	PROJECT	
2	OHIO		1/6

LOG-47 A-F2-F1

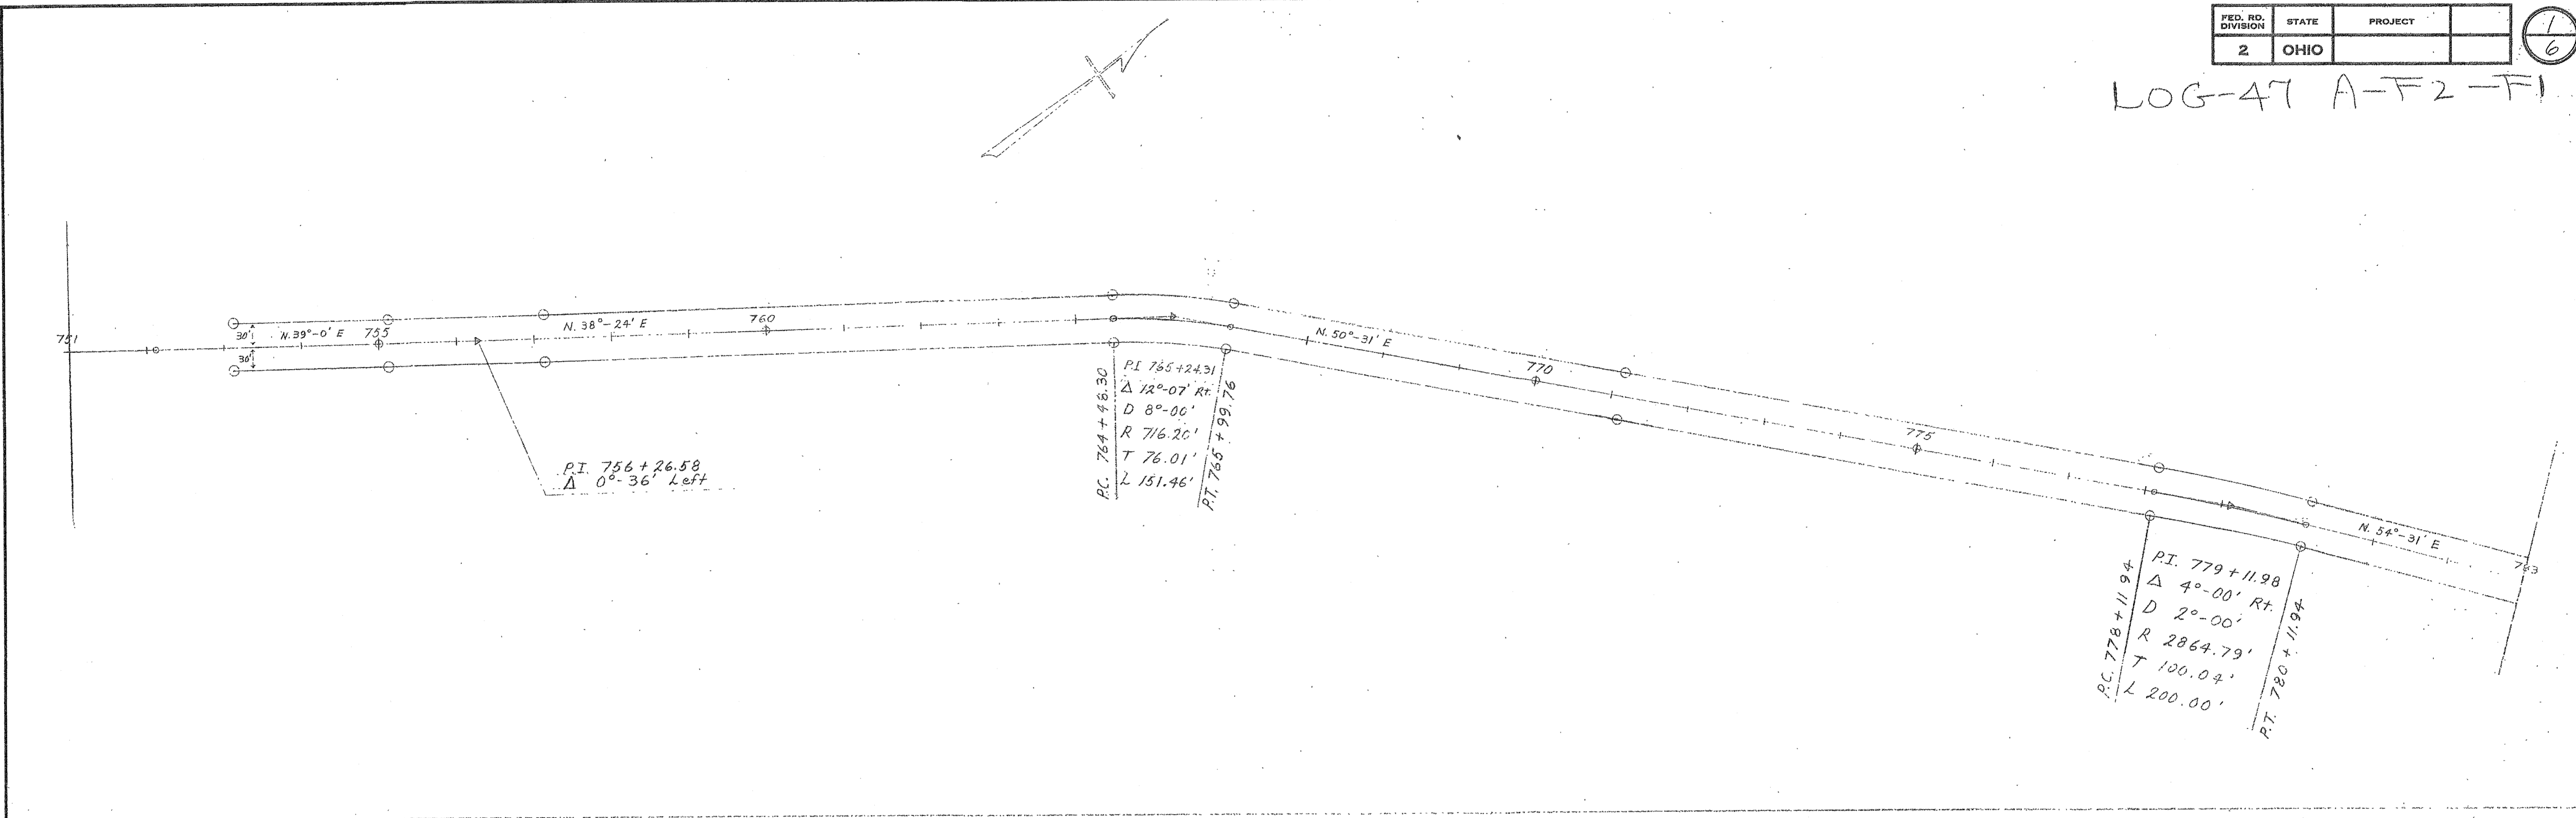



FED. RD. DIVISION	STATE	PROJECT
2	OHIO	

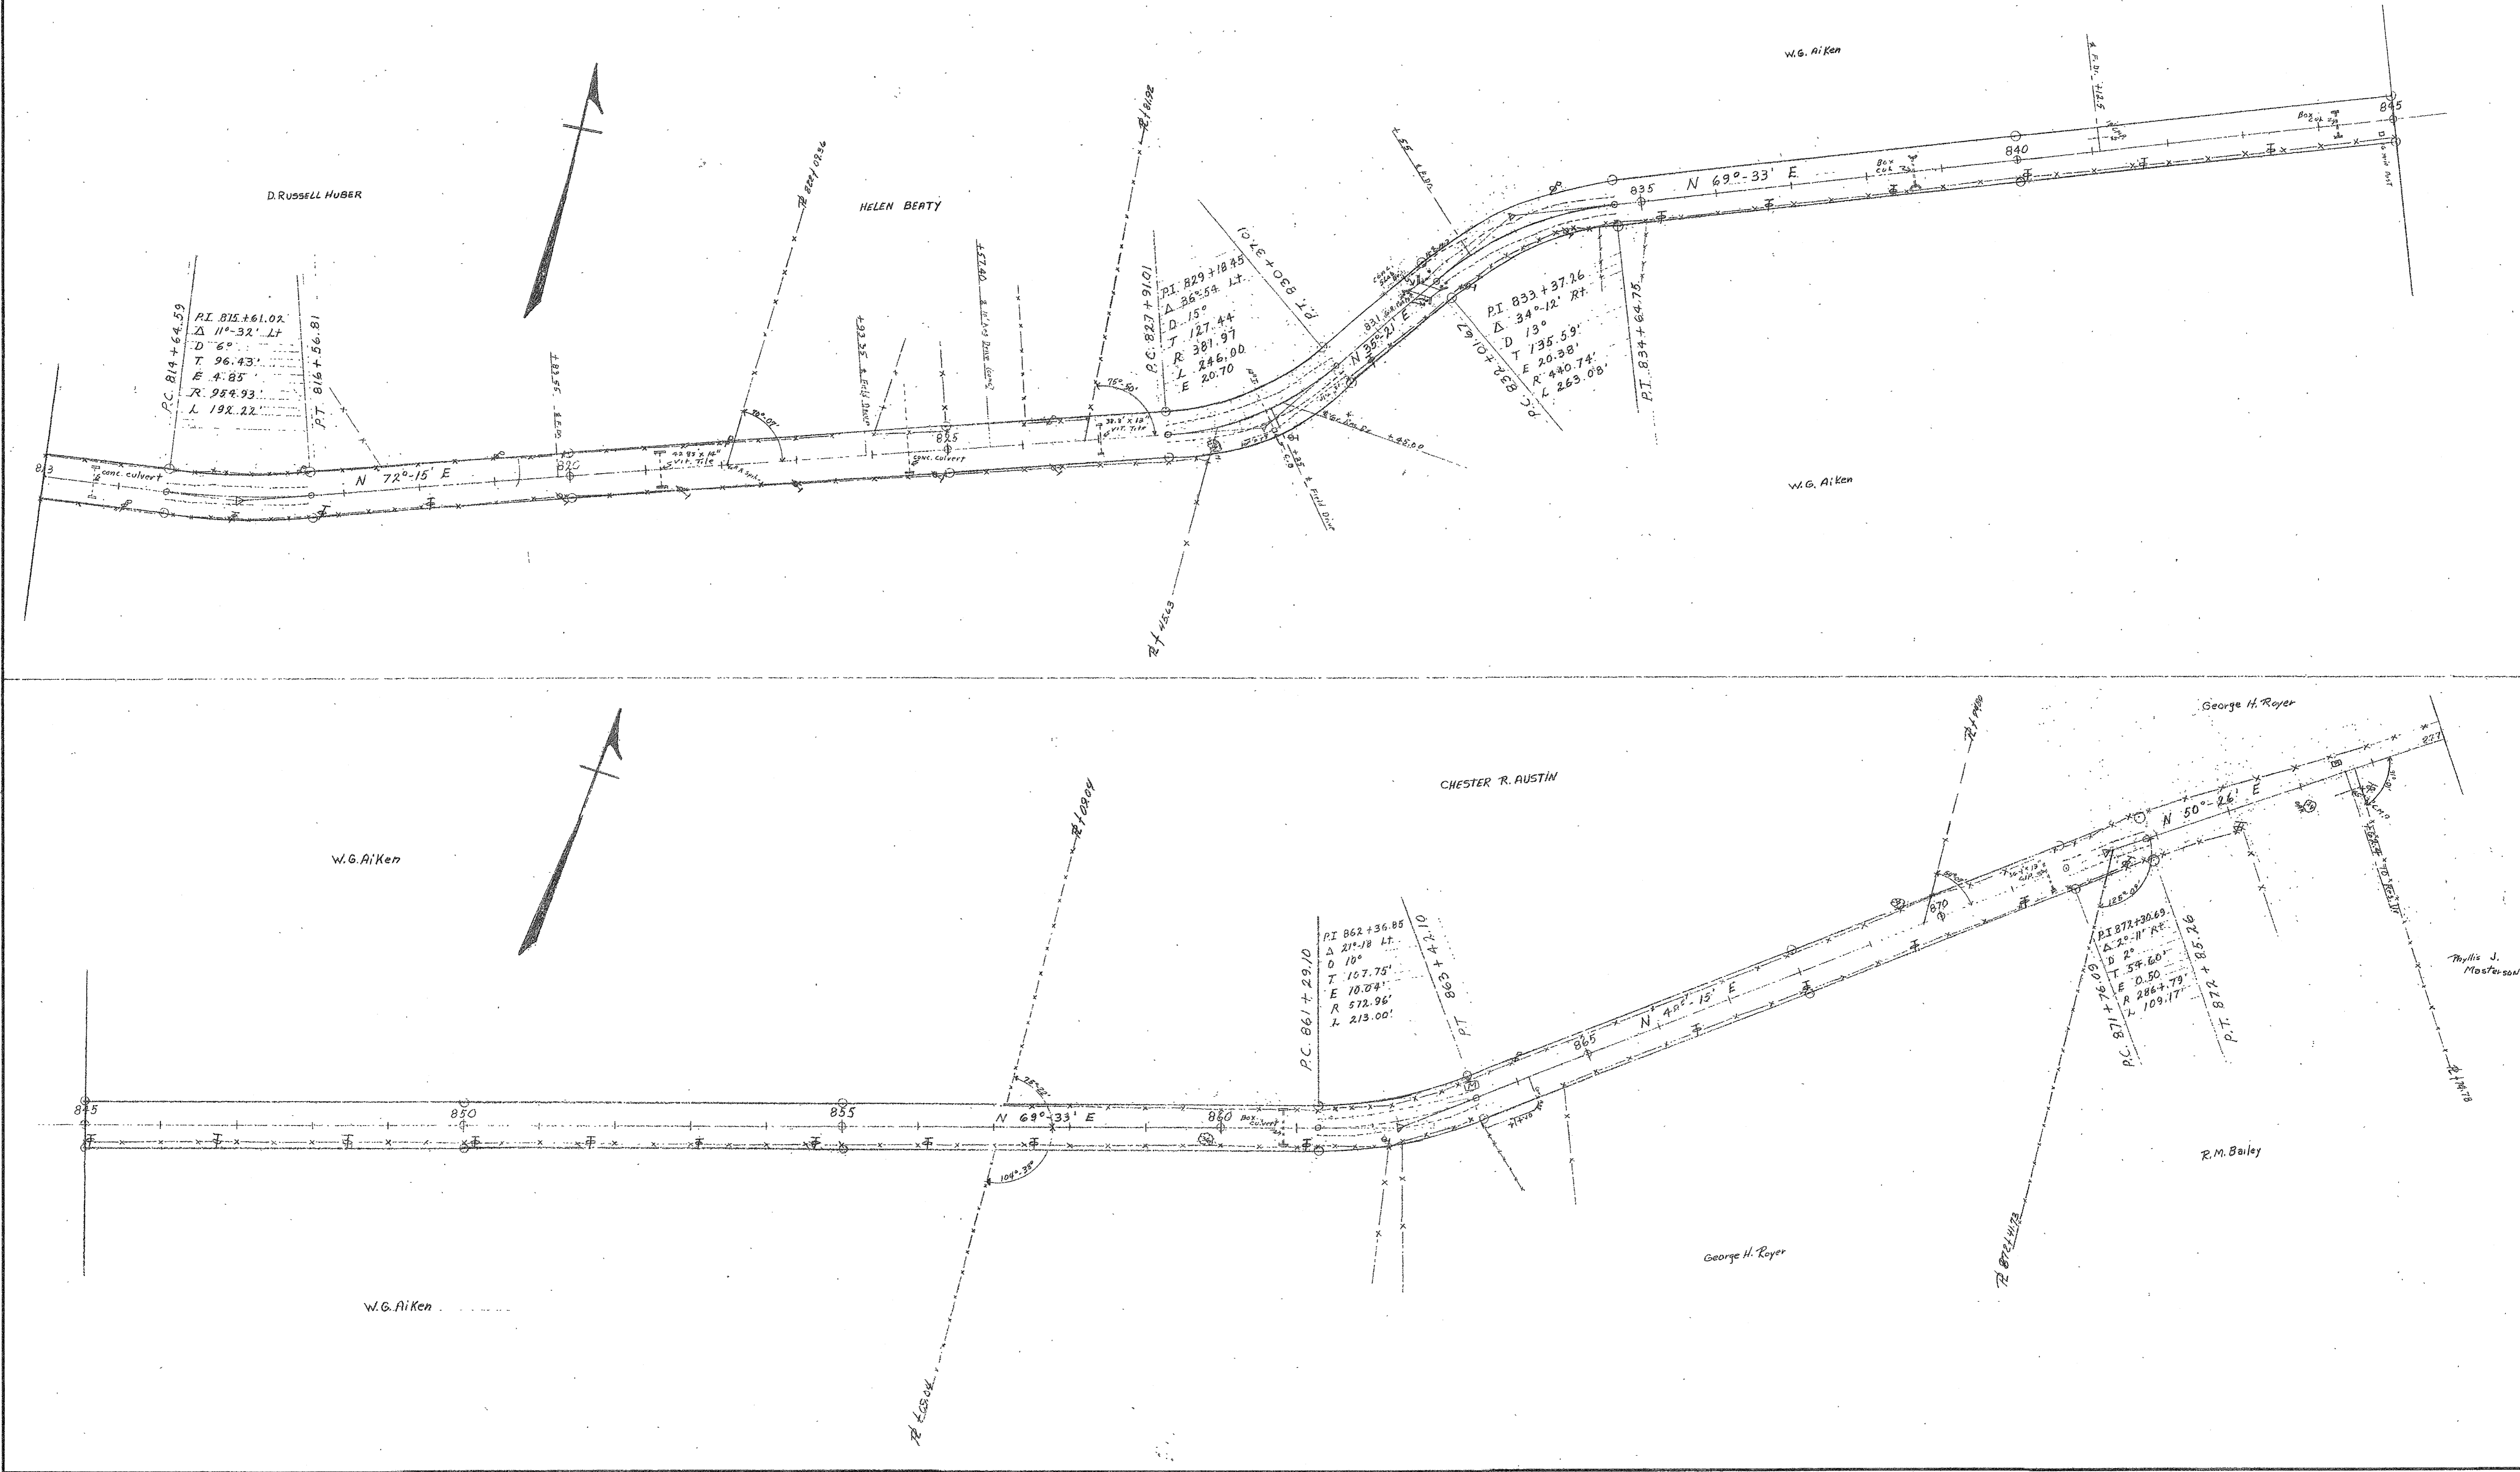

LOG-47

FED. RD. DIVISION	STATE	PROJECT
2	OHIO	

3
6

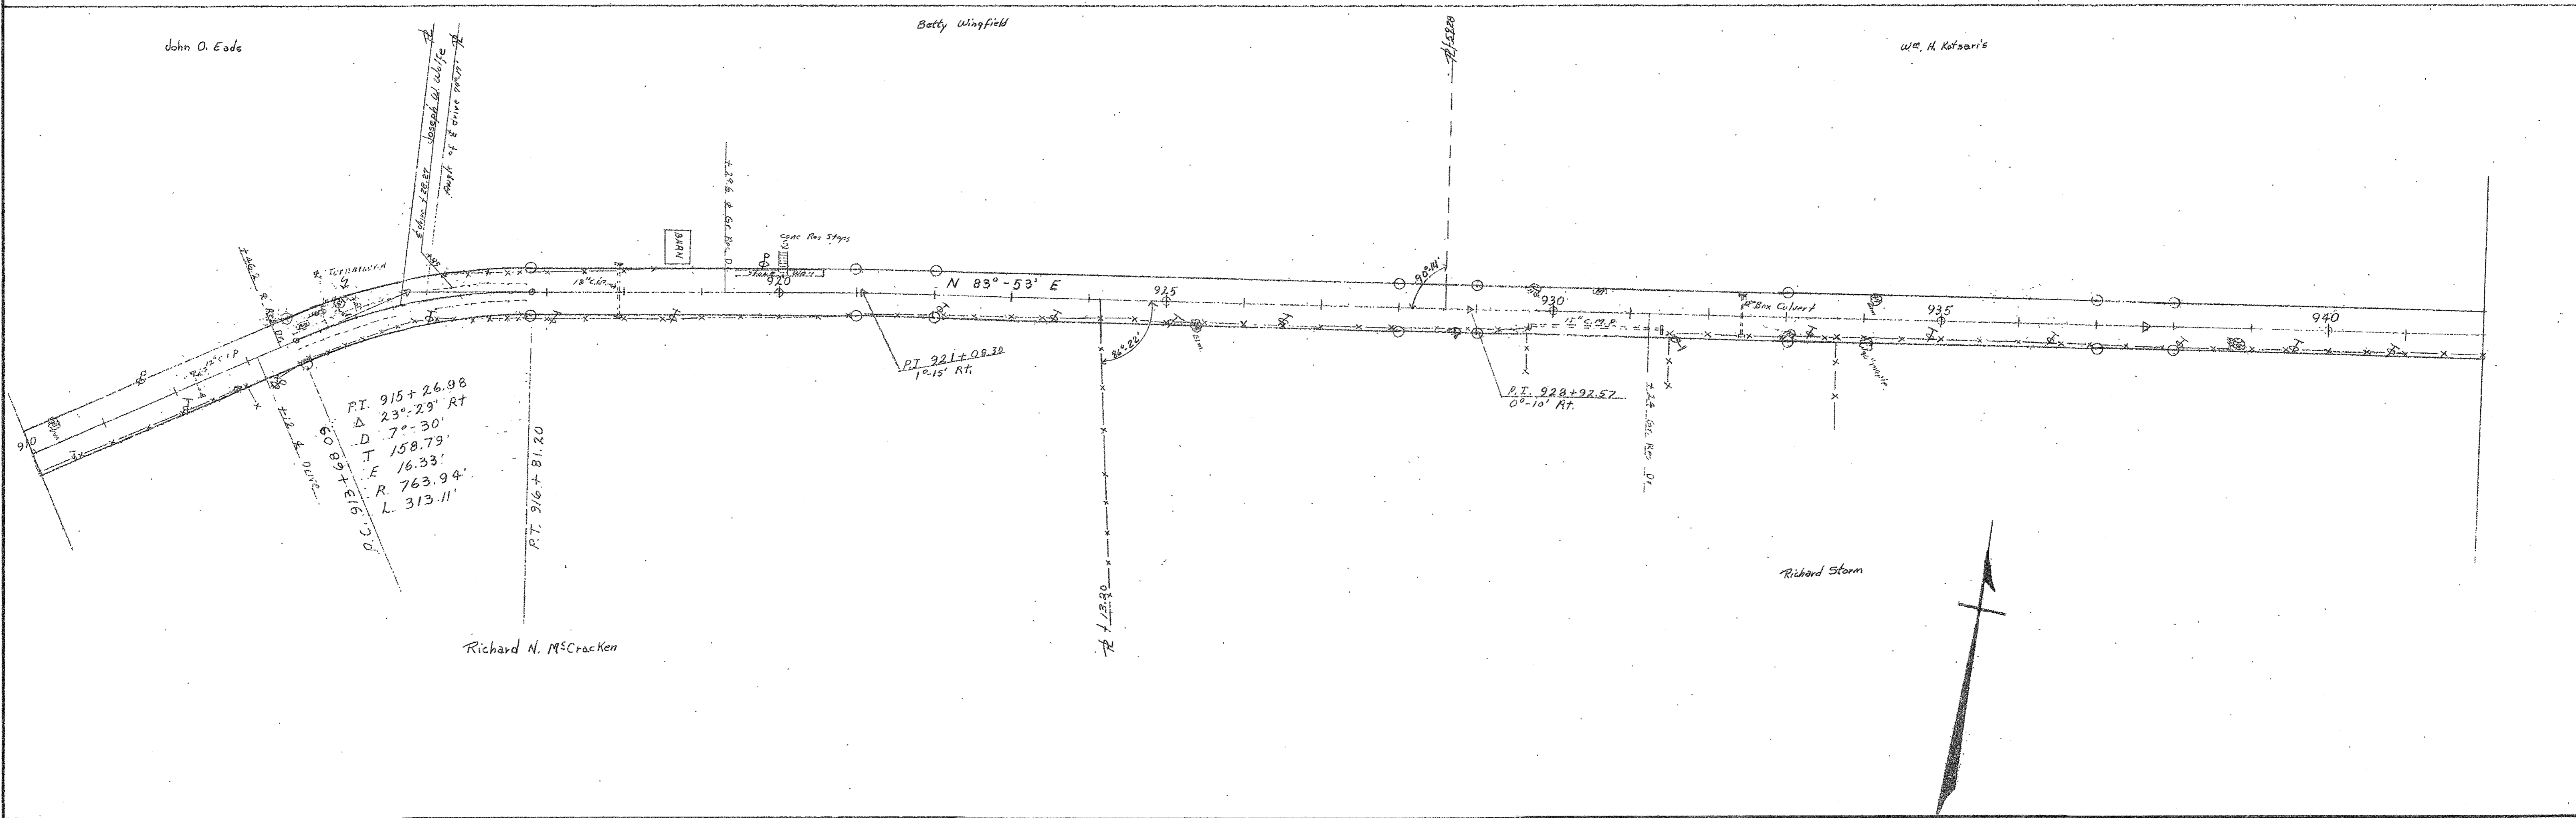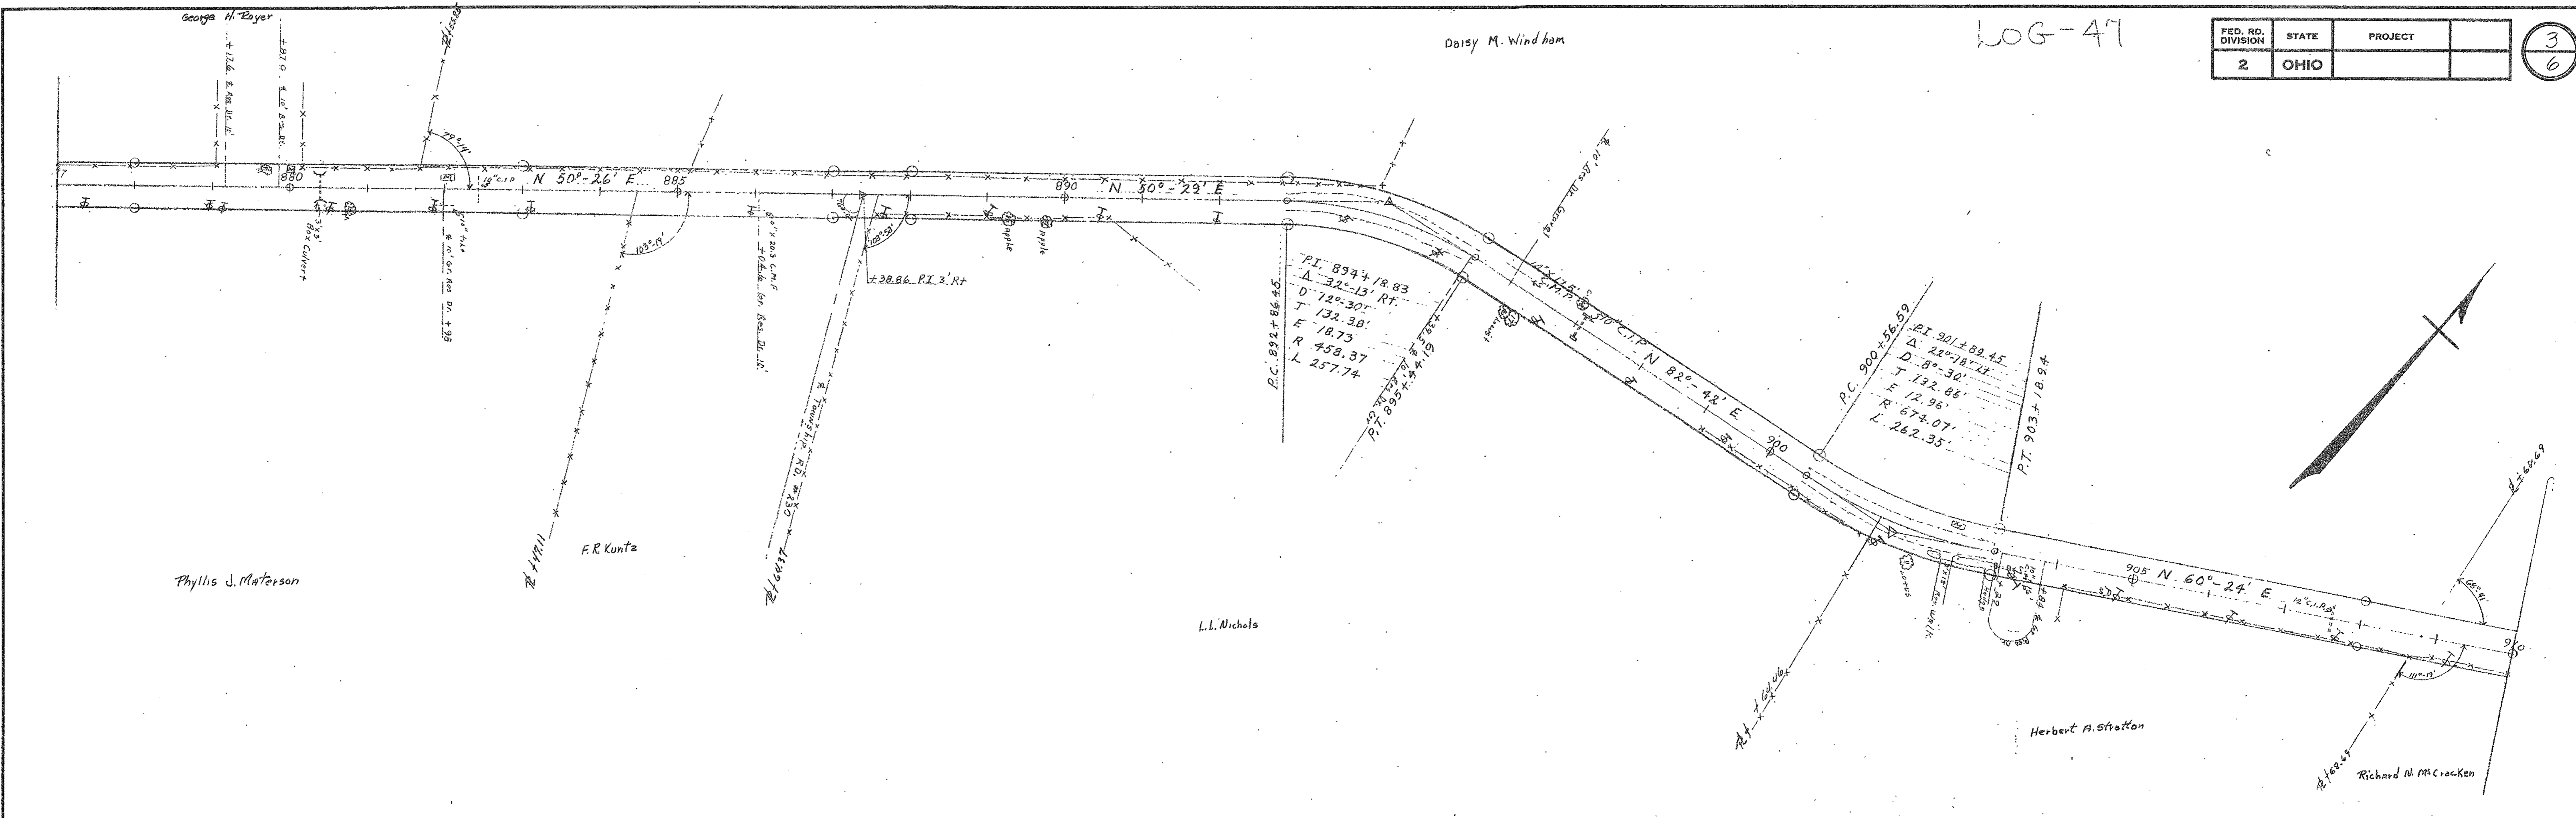

3
6

Wm. H. Kobovis


Est. Mae Little

LOG-47

FED. RD. DIVISION	STATE	PROJECT	
2	OHIO		

4
6


Layton Shoats

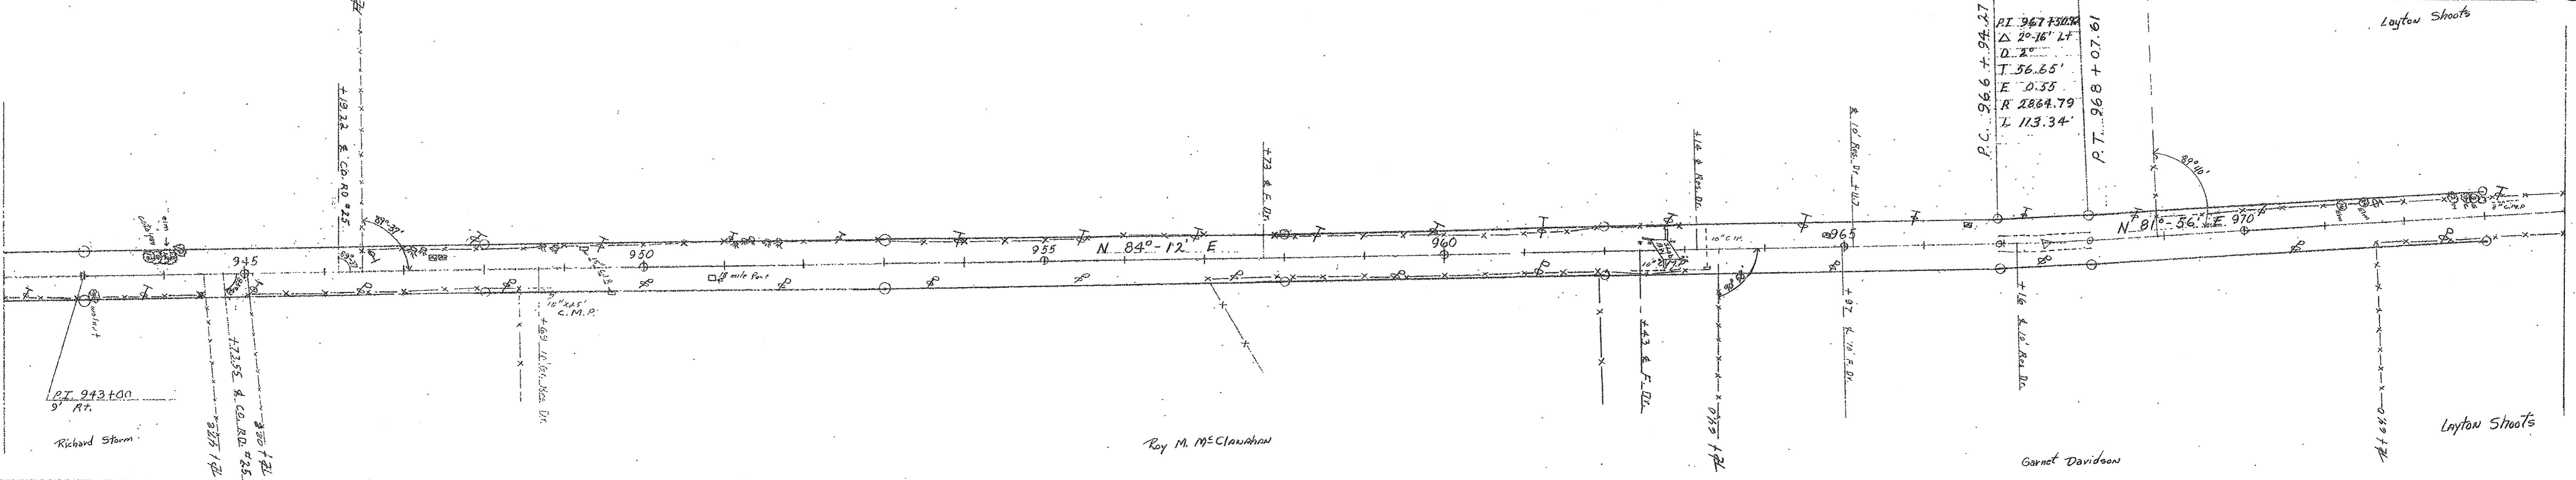

Layton Shoats


Roy M. Petersime

Glenn M. Parrott

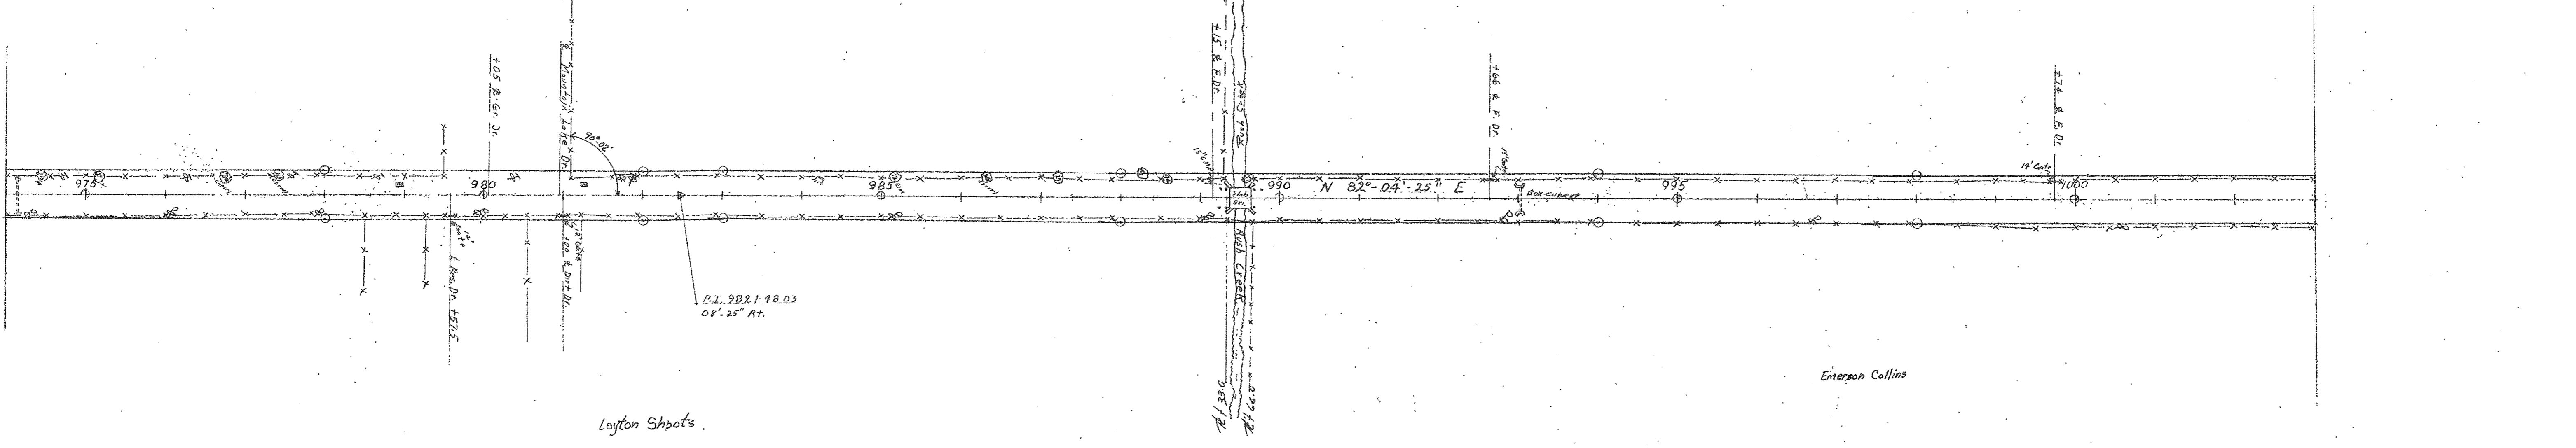

Glenn M. Parrott

Glenn M. Parrott

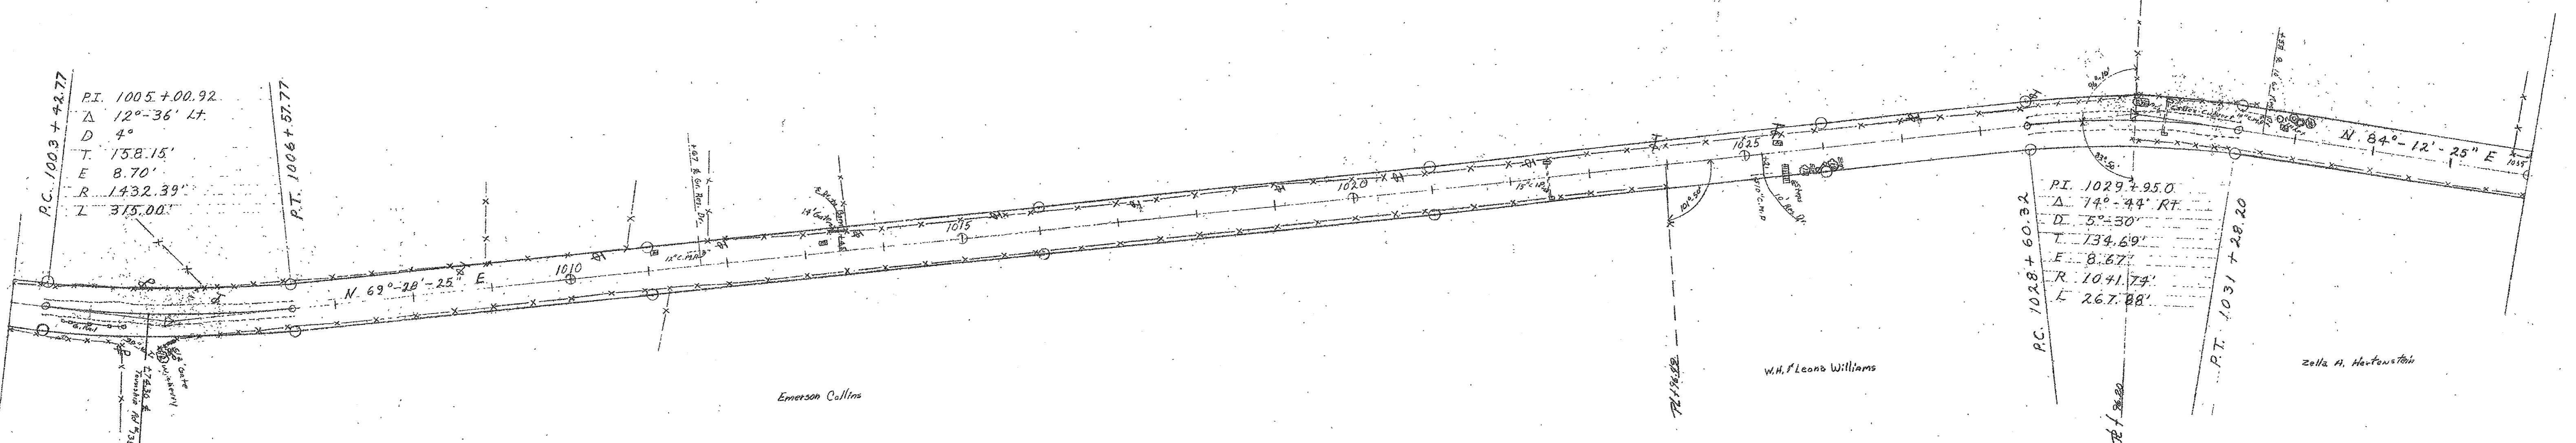


Emerson Collins

Wm. F. Leach Williams

Zella A. Newtonson

FED. RD. DIVISION	STATE	PROJECT
2	OHIO	

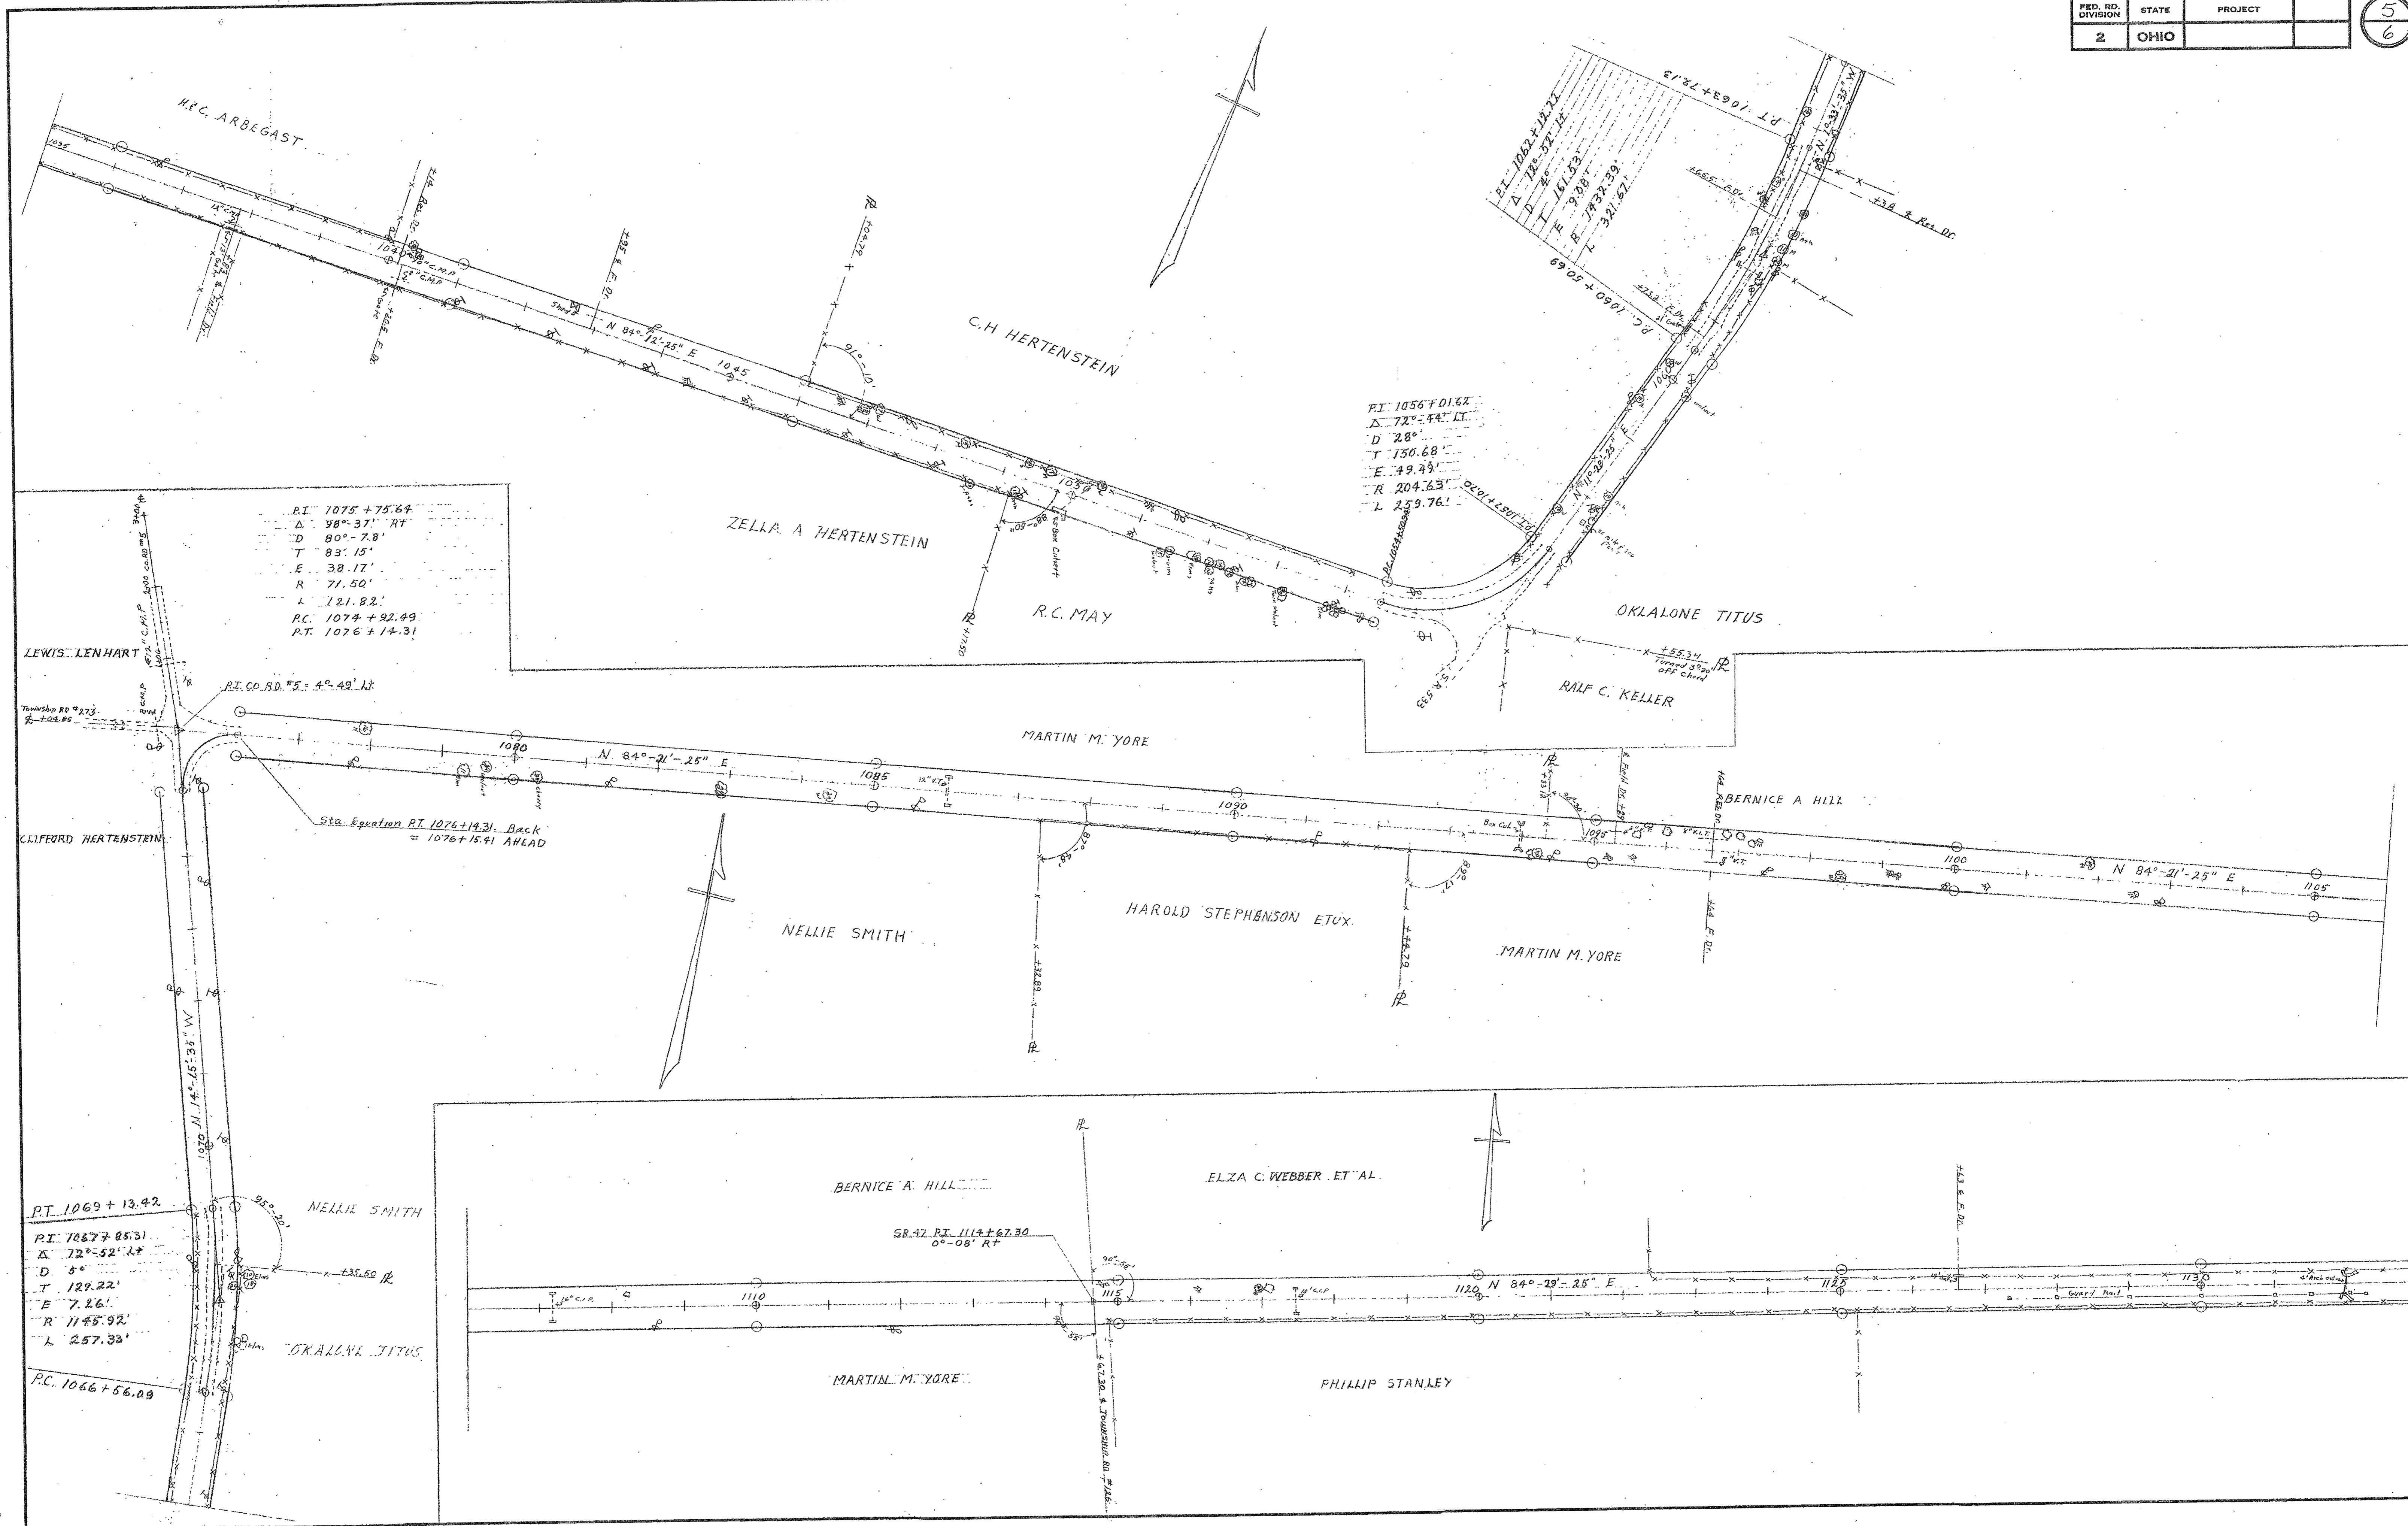

P.I. 1075 + 75.64
 Δ 98°-37' RT
 D 80°-7.8'
 T 83.15'
 E 38.17'
 R 71.50'
 L 121.82'
 P.C. 1074 + 92.49
 P.T. 1076 + 14.31

P.I. 1056 + 01.67
 Δ 72°-44' LT
 D 28°
 T 130.68
 E 49.43'
 R 204.63'
 L 259.76'

P.T. 1069 + 13.42
 P.I. 1067 + 85.31
 Δ 72°-52' LT
 D 5°
 T 129.22'
 E 7.26'
 R 1145.92'
 L 257.33'
 P.C. 1066 + 56.09

S.B. 47 P.I. 1114 + 67.30
 Δ 0°-08' RT

LOG-47-A F2 F1

FED. RD. DIVISION	STATE	PROJECT
2	OHIO	

6/6

