

SURVEY OF PT. LOT 531

BELLEFONTAINE, OHIO

JANUARY 24, 1970

SCALE 1" = 20'

O = IRON BAR SET

DAN L. DOOSON  
 REG. SURVEYOR 4270  
 BELLEFONTAINE, OHIO


INDEXED ON MAP  
 1267-B 1P

92.83  
52.5  
155.33  
10.73  
166.26

3) 189.5 (22.8)  
14  
25

189.5  
125.75  
22.75

1267-B  
INDEXED ON MAP

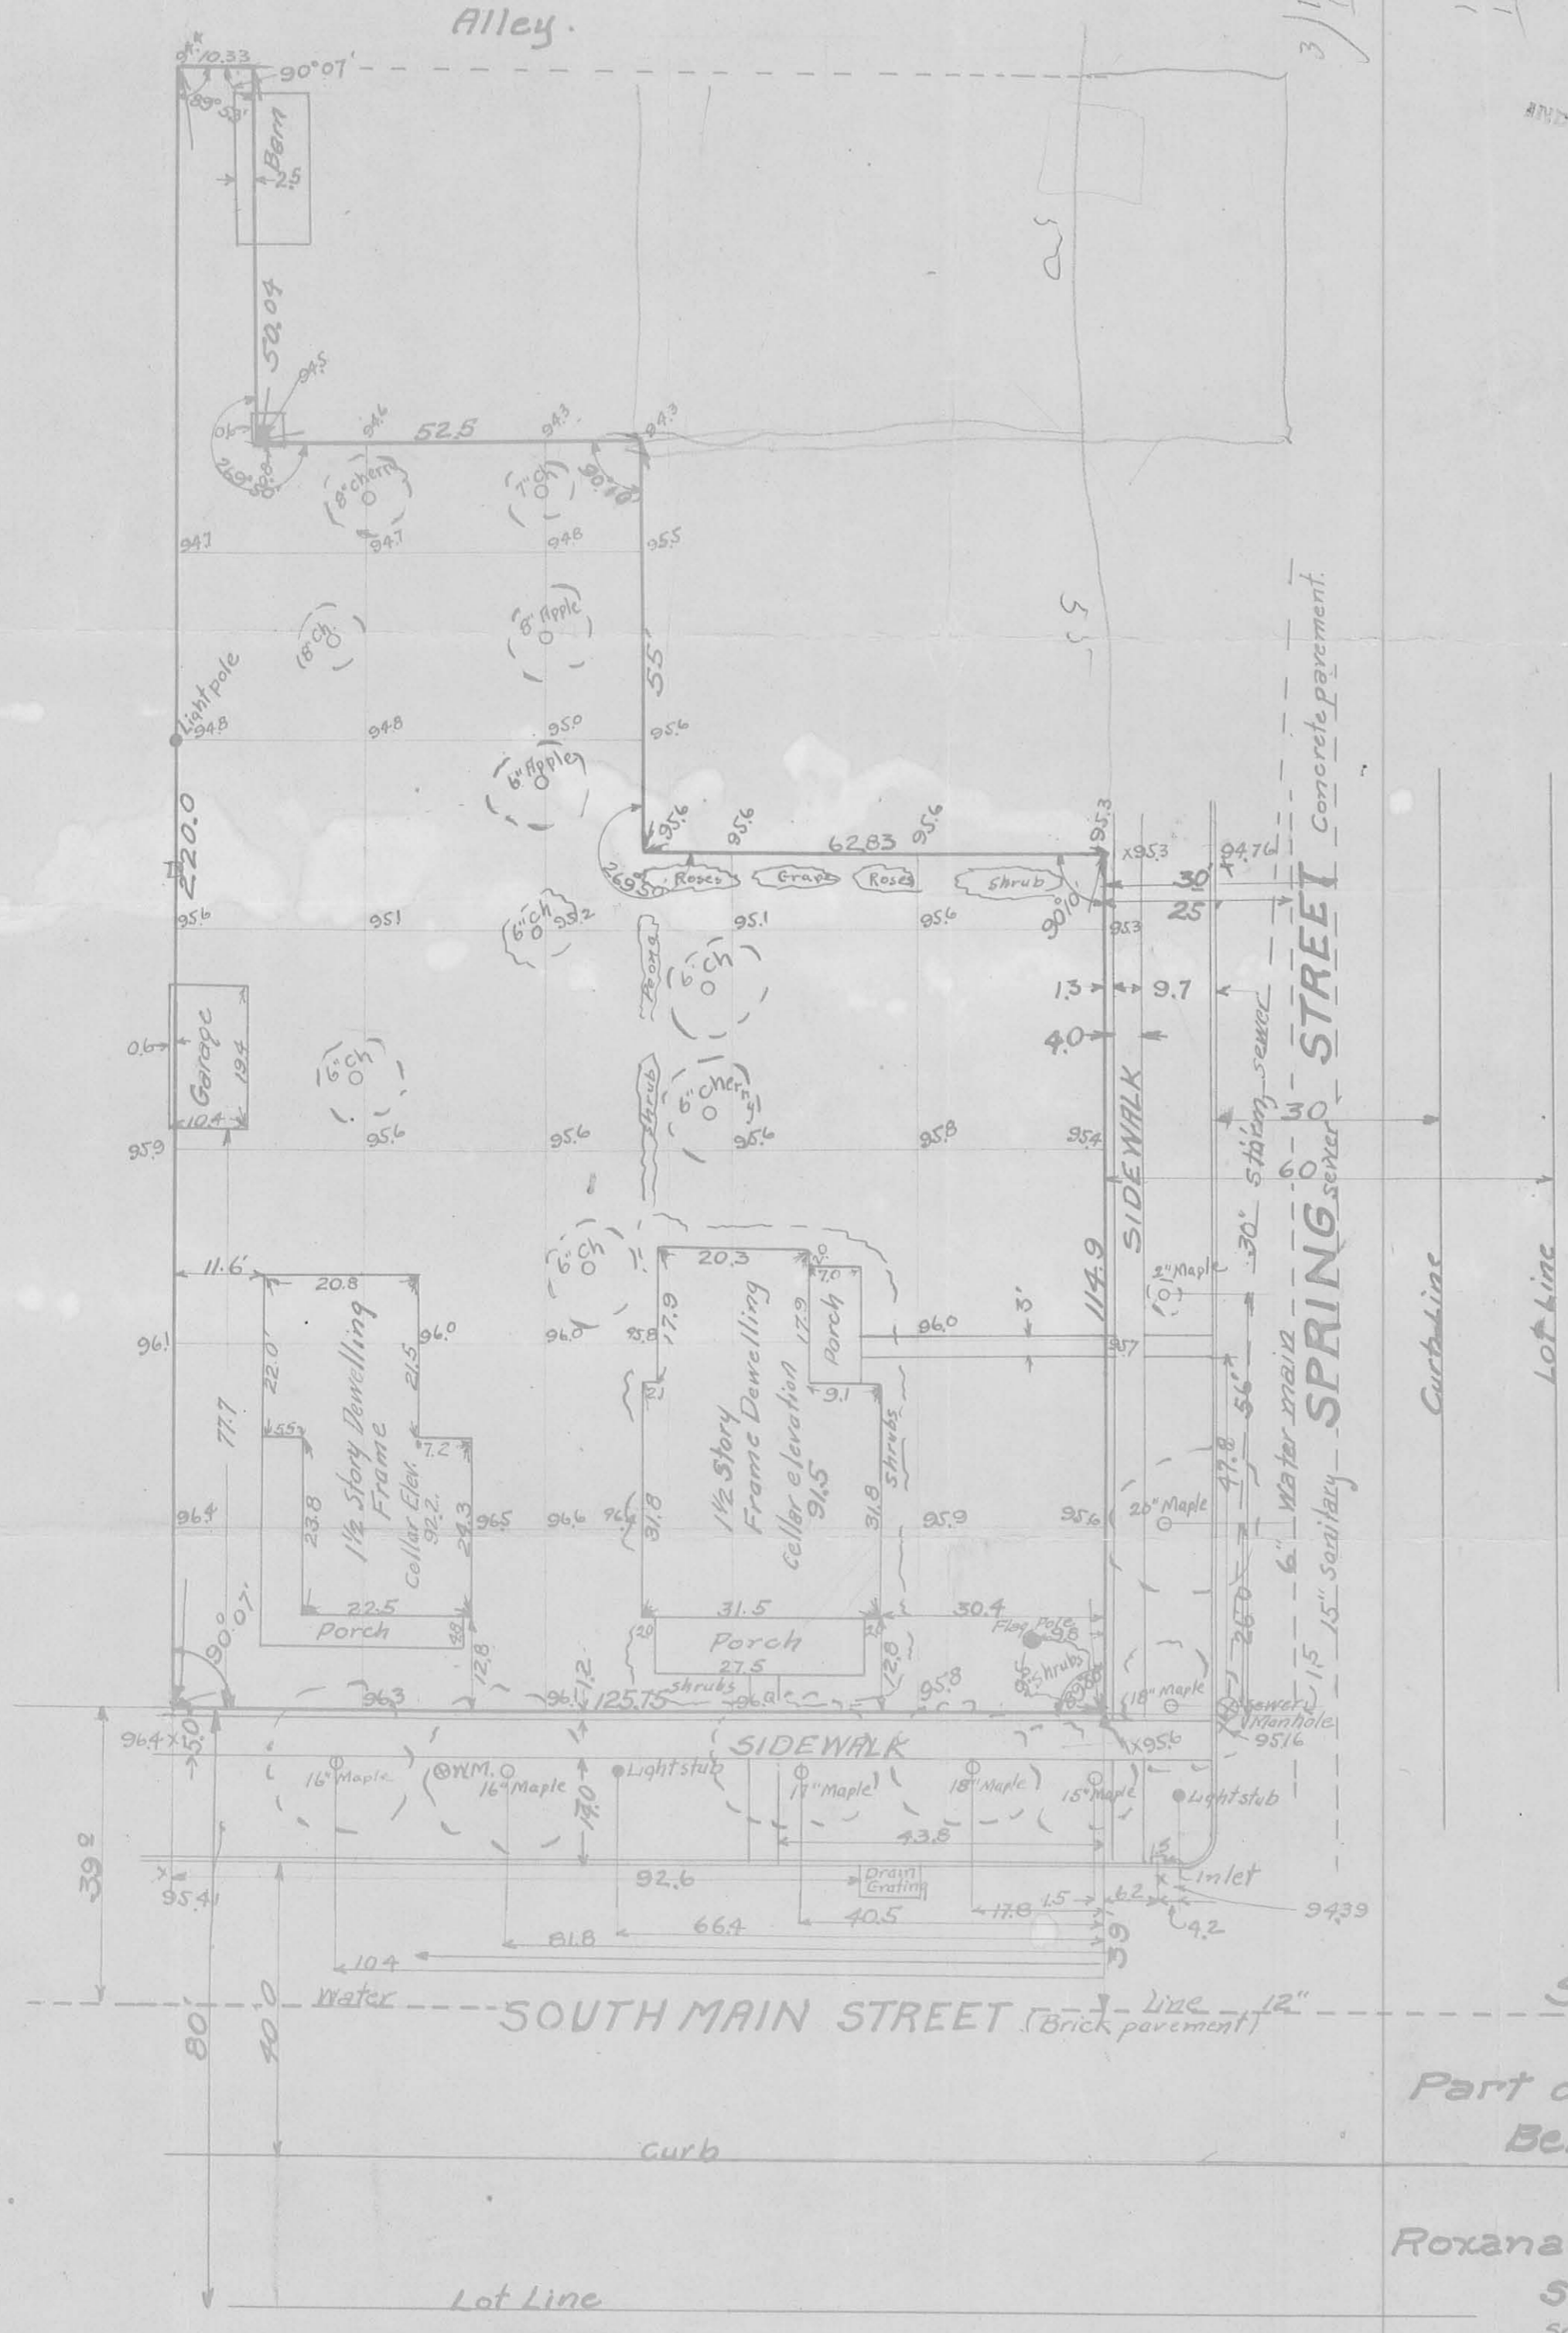

1267-B 2P  
INDEXED ON MAP

**SURVEY**  
of  
**Part of Lot 533+532**  
**Bellefontaine Ohio**  
for  
**Roxana Petroleum Corp**  
**ST. Louis Mo.**  
Scale 1" = 20'