

1951

A DESCRIPTION
OF THE
PROPOSED BELLEFONTAINE, OHIO
CORPORATION LINE EXTENSION


The following described real estate being
in Section 27, and 33, Town 4, Range 14, Lake
Township, Logan County, Ohio, and more particu-
larly described as follows:

The beginning point being an iron in the
northwest corner of Section 27 and the north-
east corner of Section 33; thence following the
north line of Section 27 N. 89°-48' E. 734.9
feet; thence S. 0°-18' E. 948.7 feet; thence
S. 89°-42' W. 734.9 feet to a point in the line
between Section 27 and 33; thence with said
line S. 0°-18' E. 849.1 feet; thence N. 76°-25' W.
189.6 feet to a fence post; thence N. 0°-18' W.
1752.4 feet to an iron pin; thence N. 86°-26' E.
184.1 feet to the place of beginning.

This tract includes the Lake Heights
Allotment No. 1.


This tract has 16.02 acres in Section 27
and 7.05 acres in Section 33, making a total of
23.07 acres.

INDEXED ON MAP
2611 115

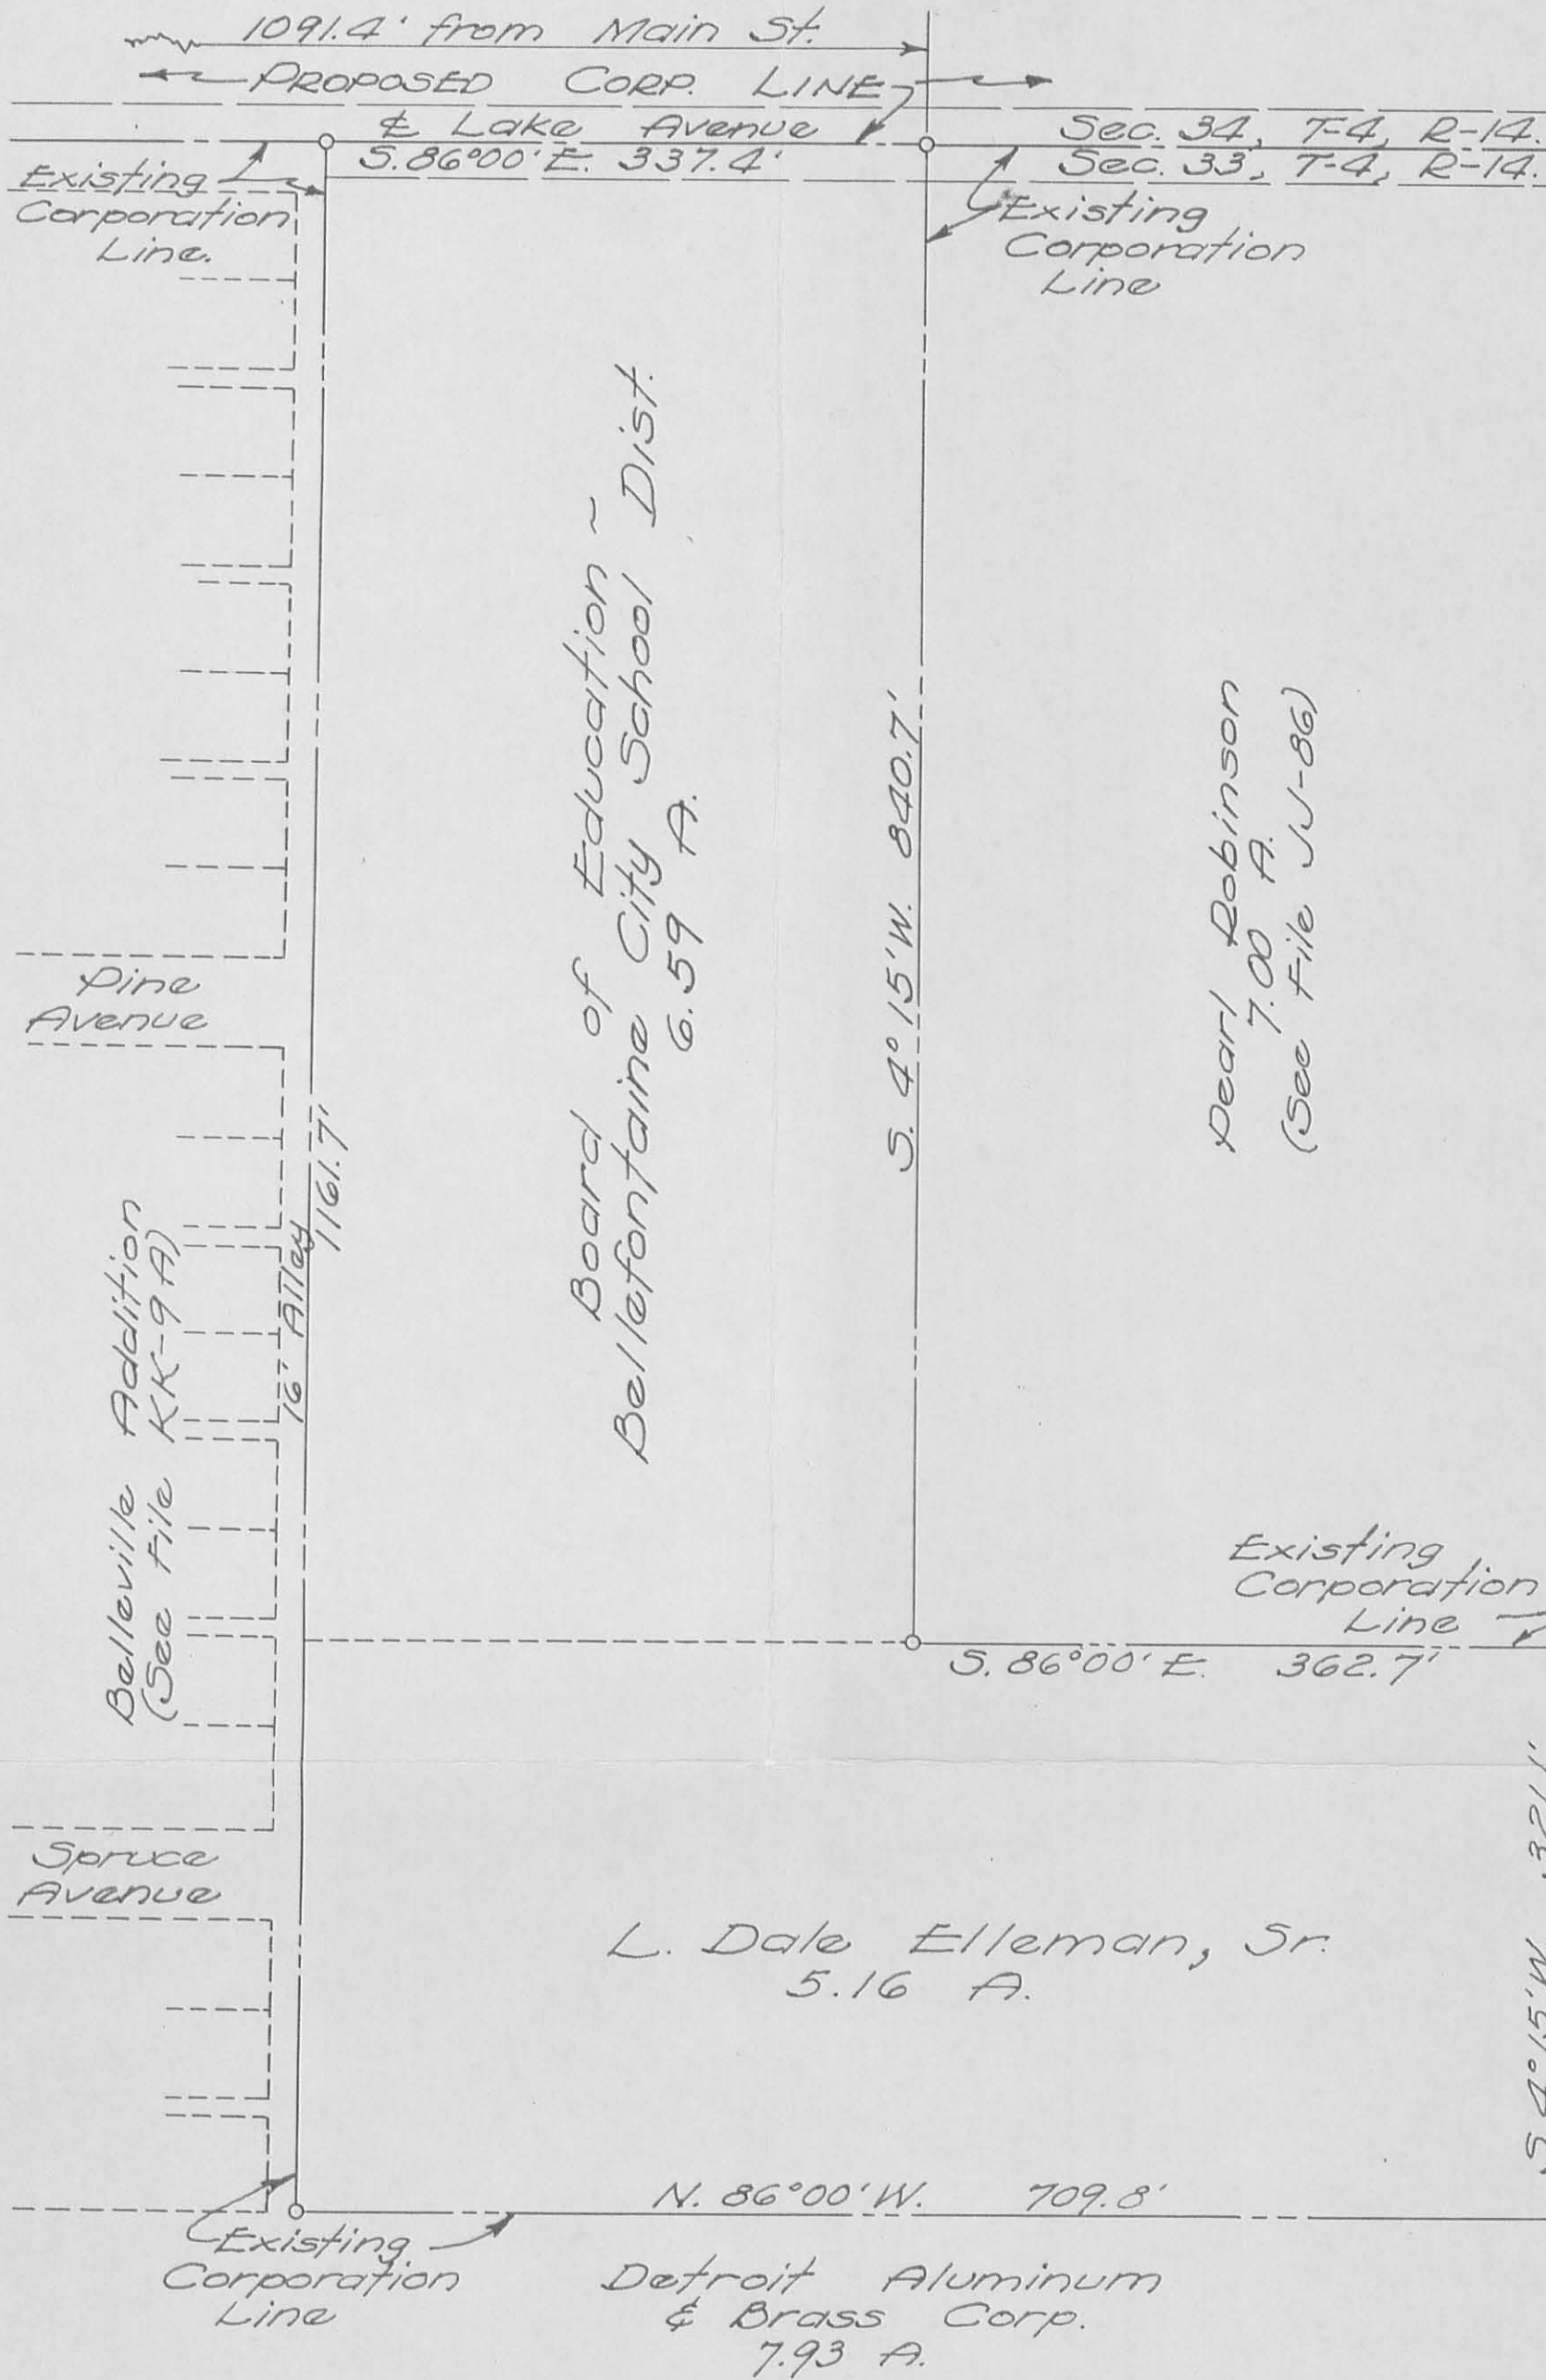

**CORPORATION
LINE EXTENSION**
EAST LAKE AVENUE
BELLEFONTAINE, OHIO.

PART OF SECTION 33, T-4,
R-14, LAKE TOWNSHIP IN
LOGAN COUNTY.

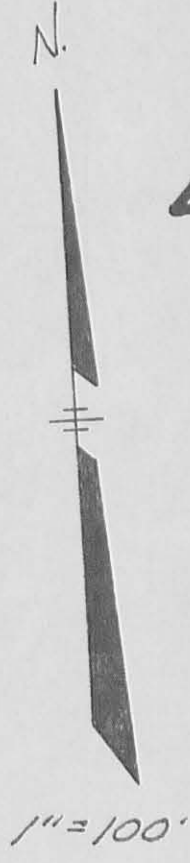

I hereby certify the accompanying plat to be a correct representation of the property to be annexed to the City of Bellefontaine, Ohio.

Cecil E. Mengerink
Cecil E. Mengerink
Reg. Surv. No. 3151.
City Engineer.

Approved and accepted by the Planning Commission this _____ day of _____, 1961.

Chairman.

L. Dale Elleman, Jr.
5.16 A.

Detroit Aluminum
& Brass Corp.
7.93 A.

Approved and accepted at a regular meeting on the _____ day of _____, 1961, and recorded in Journal _____, pages _____.

William R. Fay
G. Everett Knowlton
Foster A. Cole

Commissioners
of
Logan County.

Transferred this 29th day of December, 1961.

Chas. H. Chamberlain
Auditor of Logan
County.

Approved and accepted by Ordinance No. _____ as an addition to the City of Bellefontaine, Ohio, at a regular meeting of the City Council on the _____ day of _____, 1961.

_____, Mayor.
_____, Clerk.

Received for Record 2:00 o'clock P.M. on December 29, 1961, and Recorded in Plat Book 4, Volume D, Page 36.

Norma L. Strayer
Recorder of Logan
County.

261110

Tracing on file in office of City Engineer.