


**LEGEND:**

- Denotes Irons.
- † Denotes Phone poles.
- ⊥ Denotes Electric poles.
- ⊥ Denotes utility pole carrying phone & electric.

**NOTES:**

1. Gas is on the east side of Rush Ave.. The D.P.&L.Co. will bring the gas across Rush Ave. to the approx area needed. The gas is a 3" low pressure line.
2. The sides setback line are 12.0' minimum, but the two must total 30.0'.

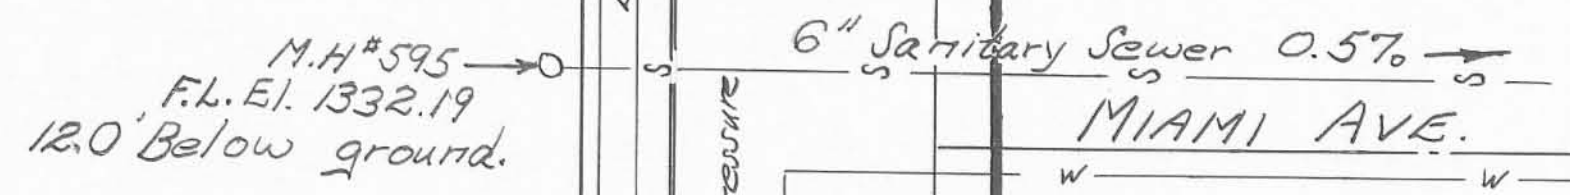

MIAMI AVE.

BELLEFONTAINE, O.  
 LAKE TOWNSHIP  
 LOGAN COUNTY, OHIO  
**DR. TEREBUH**  
 OWEN K. SHIRK; SURVEYOR 4271  
 BELLEFONTAINE, OHIO  
 1" = 20' MAR., 1967