

**SURVEYOR'S CERTIFICATE**

I hereby certify that the accompanying Plat is a correct representation of property to be annexed to the City of Bellefontaine, Ohio. Surveyed September 25, 1956

*Don R. Dabson*  
 Registered Surveyor  
 No. 4270

**ACCEPTANCE**

The accompanying Plat is hereby approved and accepted by the Board of County Commissioners at a regular meeting this \_\_\_ day of \_\_\_ 195\_\_  
 Recorded in Commissioners Journal \_\_\_ pg. \_\_\_

Logan County  
 Commissioners

**ACCEPTANCE**

The annexed Plat was adopted by Ordinance No. \_\_\_ as an addition to the City of Bellefontaine, State of Ohio at a regular meeting of the City Council this \_\_\_ day of \_\_\_ 195\_\_

Mayor \_\_\_\_\_ Clerk \_\_\_\_\_  
 President of Council \_\_\_\_\_

**AUDITOR'S OFFICE**

The land indicated on the accompanying Plat transferred this \_\_\_ day of \_\_\_ 195\_\_

Logan County  
 Auditor

**RECORDER'S OFFICE**

Received for Record at \_\_\_ o'clock \_\_\_ m. on this \_\_\_ day of \_\_\_ 195\_\_  
 Recorded in Plat Book \_\_\_ Volume \_\_\_ Page \_\_\_

Logan County  
 Recorder


**CORPORATION LINE EXTENSION**

**VIRGINIA MILITARY SURVEY 4399**

**BELLEFONTAINE OHIO**

**1956**

SCALE 1" = 100'

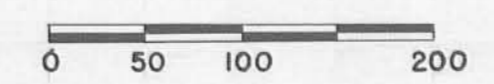

NOTE:  
 • indicates Irons



SURVEYORS CERTIFICATE

I hereby Certify that the Annexed Plat of real estat in V.M.S. 4339 Lake Township Logan County Ohio is a Correct representation of Property to be Annexed to the City of Bellefontaine Ohio

Foster F. Wright.  
Registered Surveyor

ACCEPTANCE

The Annexed Plat was approved and accepted by the Board of County Commissioners at a regular meeting and recorded in Journal Page

Foster F. Wright

H. Everett Snowdon  
Commissioners of Logan County

APPROVED

Kenneth H. Hall  
City Engineer

ACCEPTANCE

The Annexed Plat was adopted by Ordance No. 2955 as an addition to the City of Bellefontaine Ohio at a regular meeting of City Council on the 23<sup>rd</sup> day of NOVEMBER, 1963

Robert H. Hughes  
Mayor

Paul E. Watkins  
Clerk

ACCEPTANCE

Approved by Planning Commission at a meeting held on 7<sup>th</sup> day of November 1963

Charles H. Young  
Chairman

AUDITOR OFFICE LOGAN COUNTY OHIO

Transferred this 19 day of March 1964

Charles E. Toham  
Logan County Auditor

RECORDERS OFFICE LOGAN COUNTY OHIO


Received for Record at 3:00 PM o'clock 19<sup>th</sup> day of March 1964  
Recorded in Plat Book 4 Volume D Page 100

Norma L. Strayer  
Recorder of Logan County


LEGEND

- IRONS
- CONCRETE R. W. POSTS
- - - PRESENT CORPORATION LINE
- NEW CORPORATION LINE

FILE FW 483

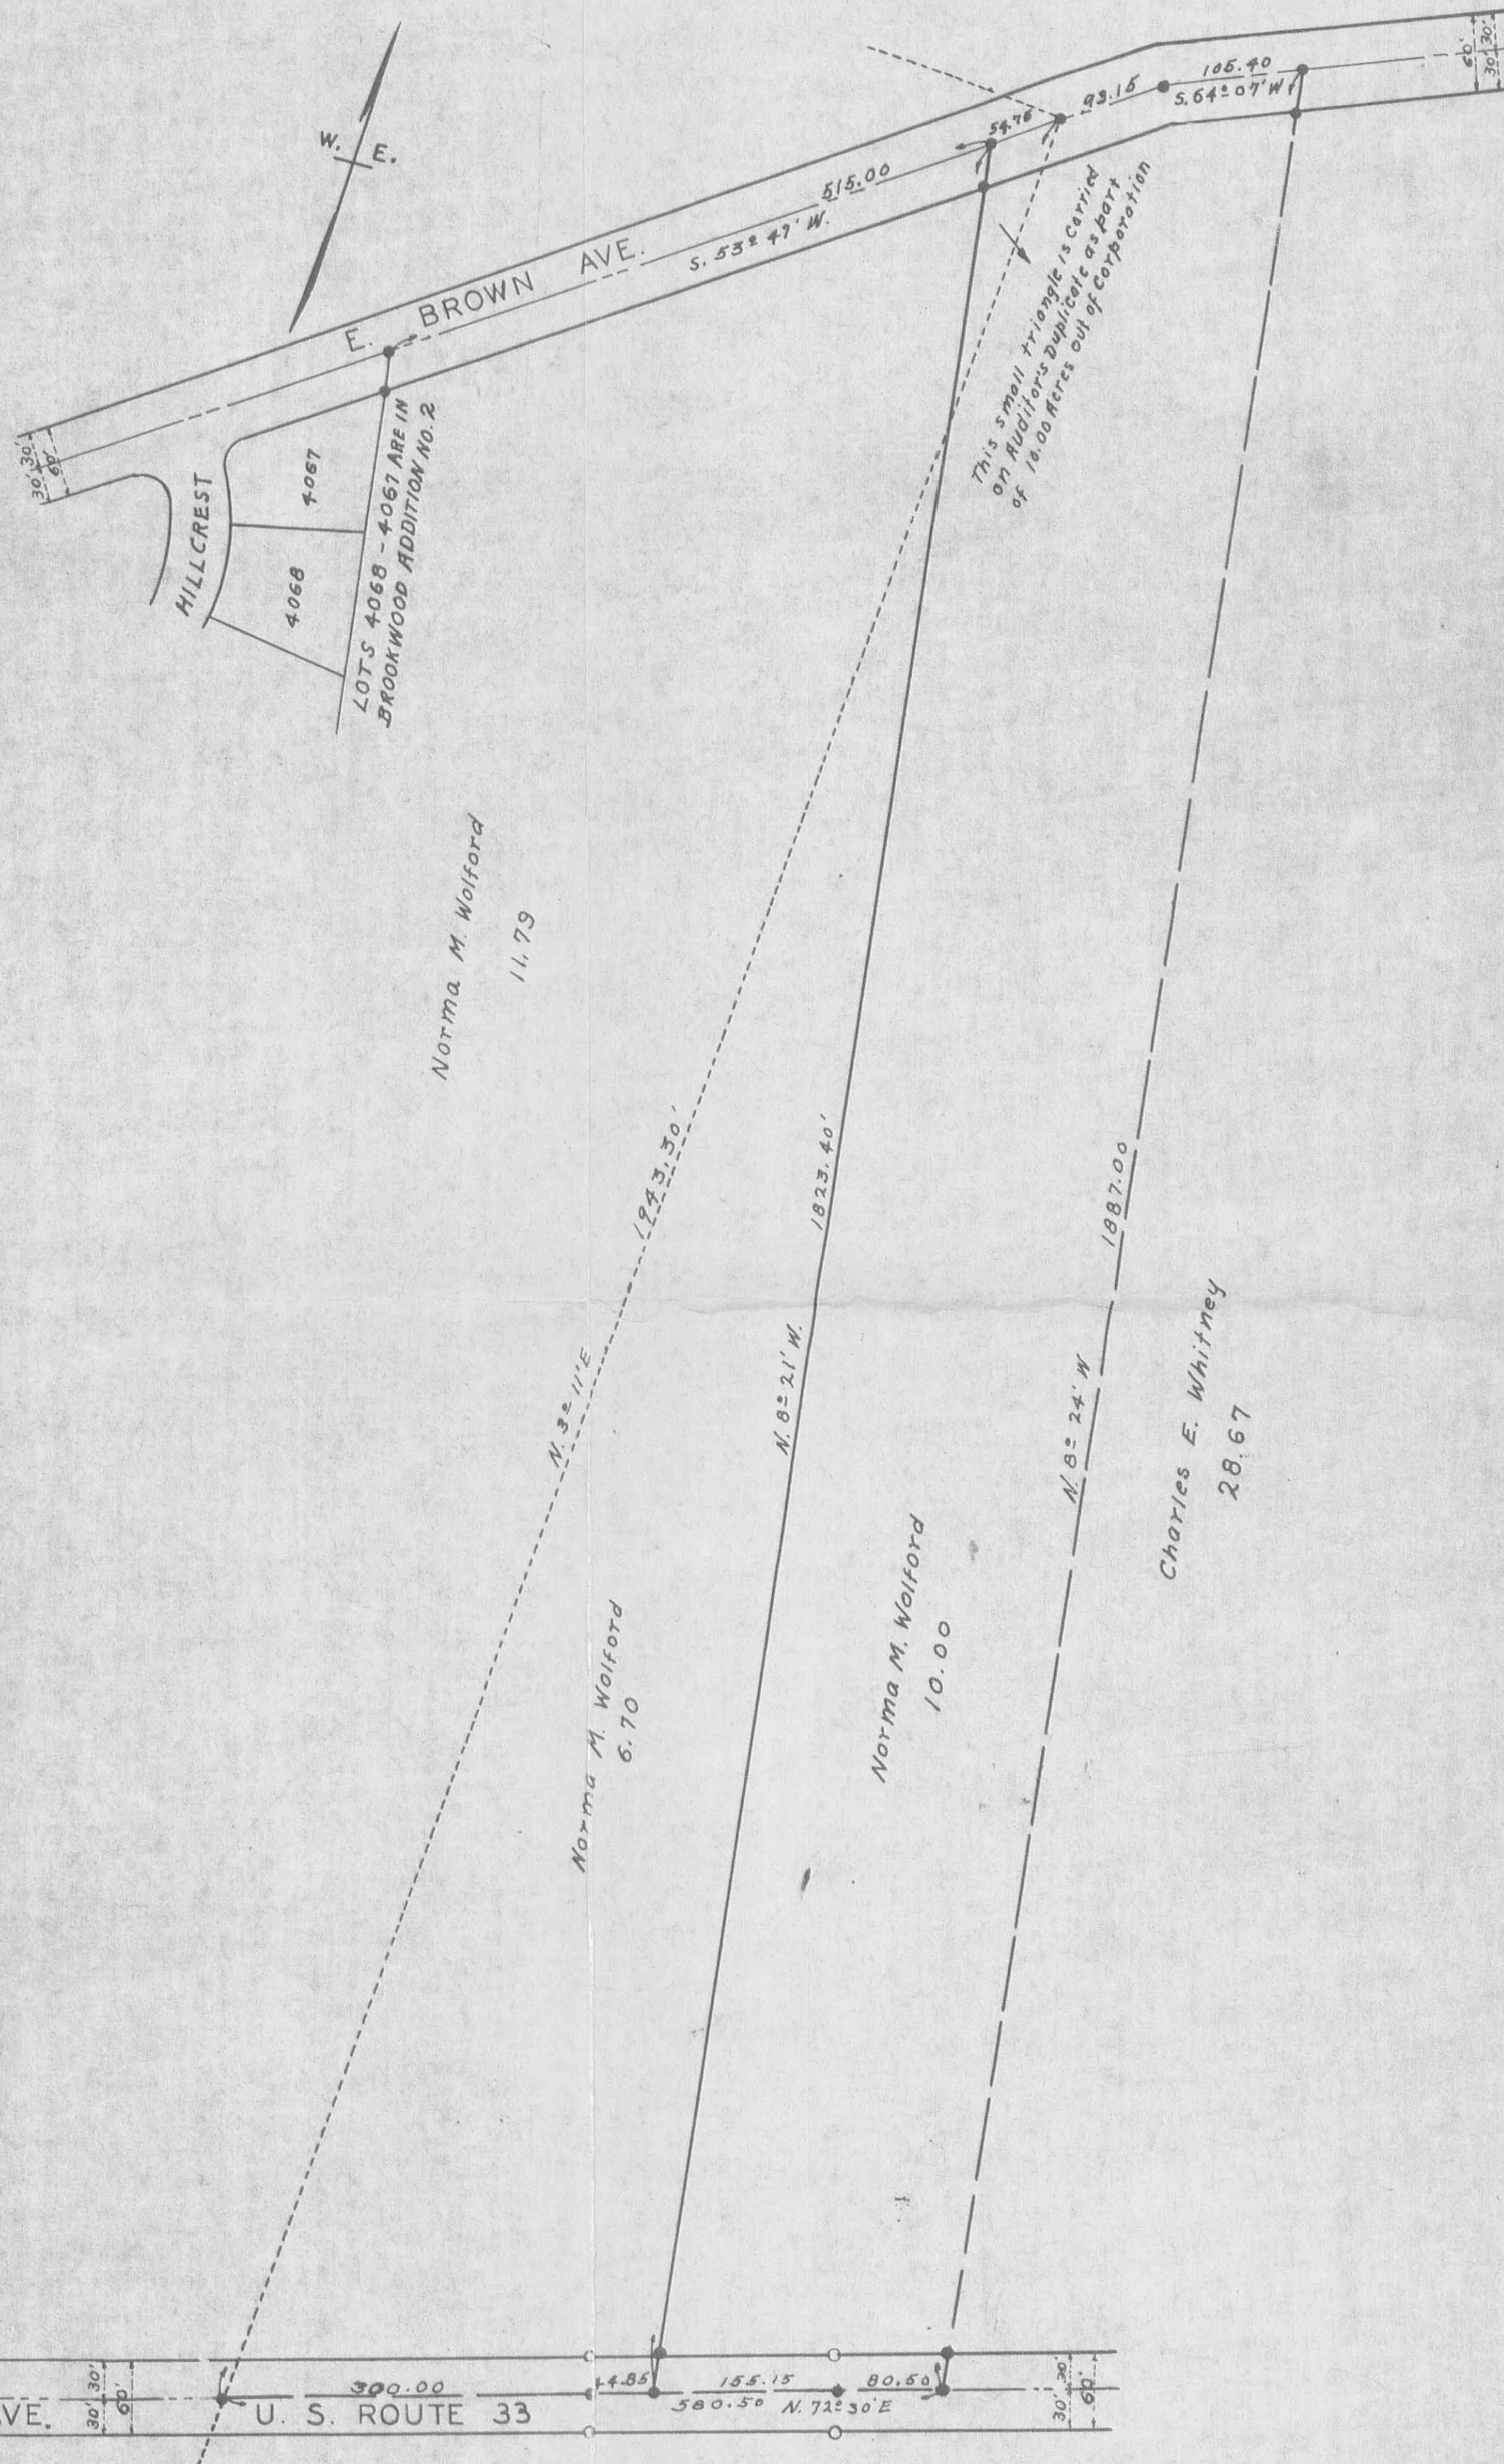

CORPORATION LINE EXTENSION  
 BELLEFONTAINE OHIO  
 E. SANDUSKY AVE. TO E. BROWN AVE.  
 MARCH 1963 1" = 100'

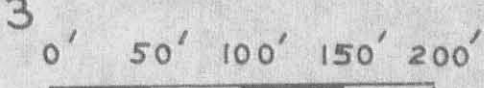

This tracing to be filed with Bellefontaine City Engineer.