



REV'D 1-9-96 SMY OK

MAP ROOM

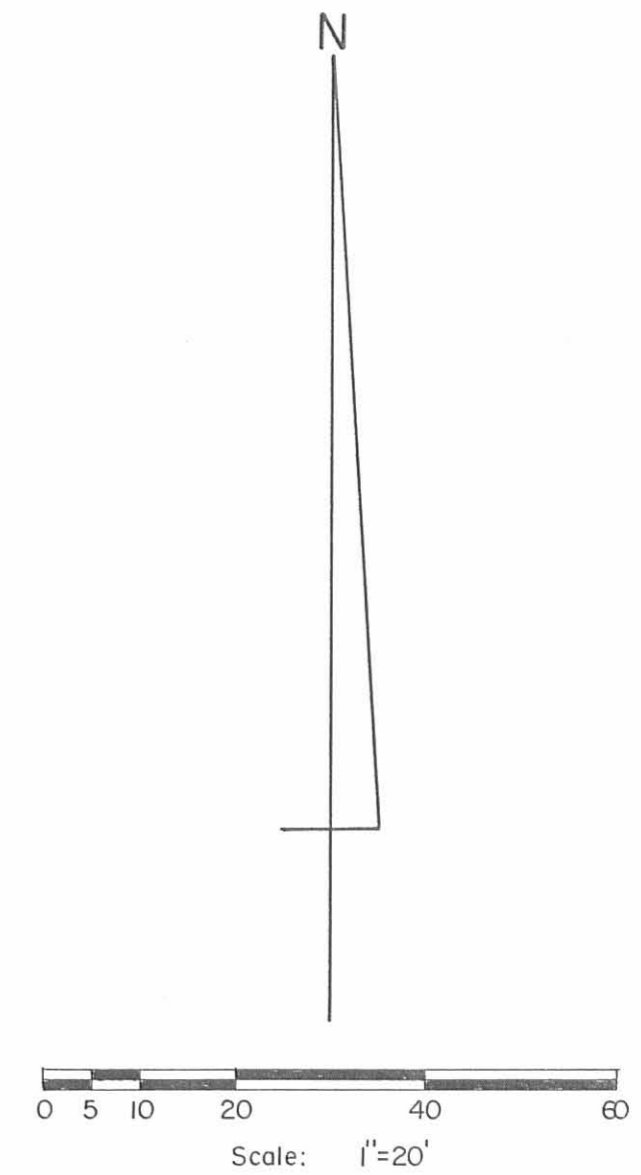

- SYMBOLS:
- - 3/4" Iron Pipe Fd.
 - ⊙ - 1" Iron Pipe Fd.
 - - 5/8" x 30" Rebars Set, (Capped).

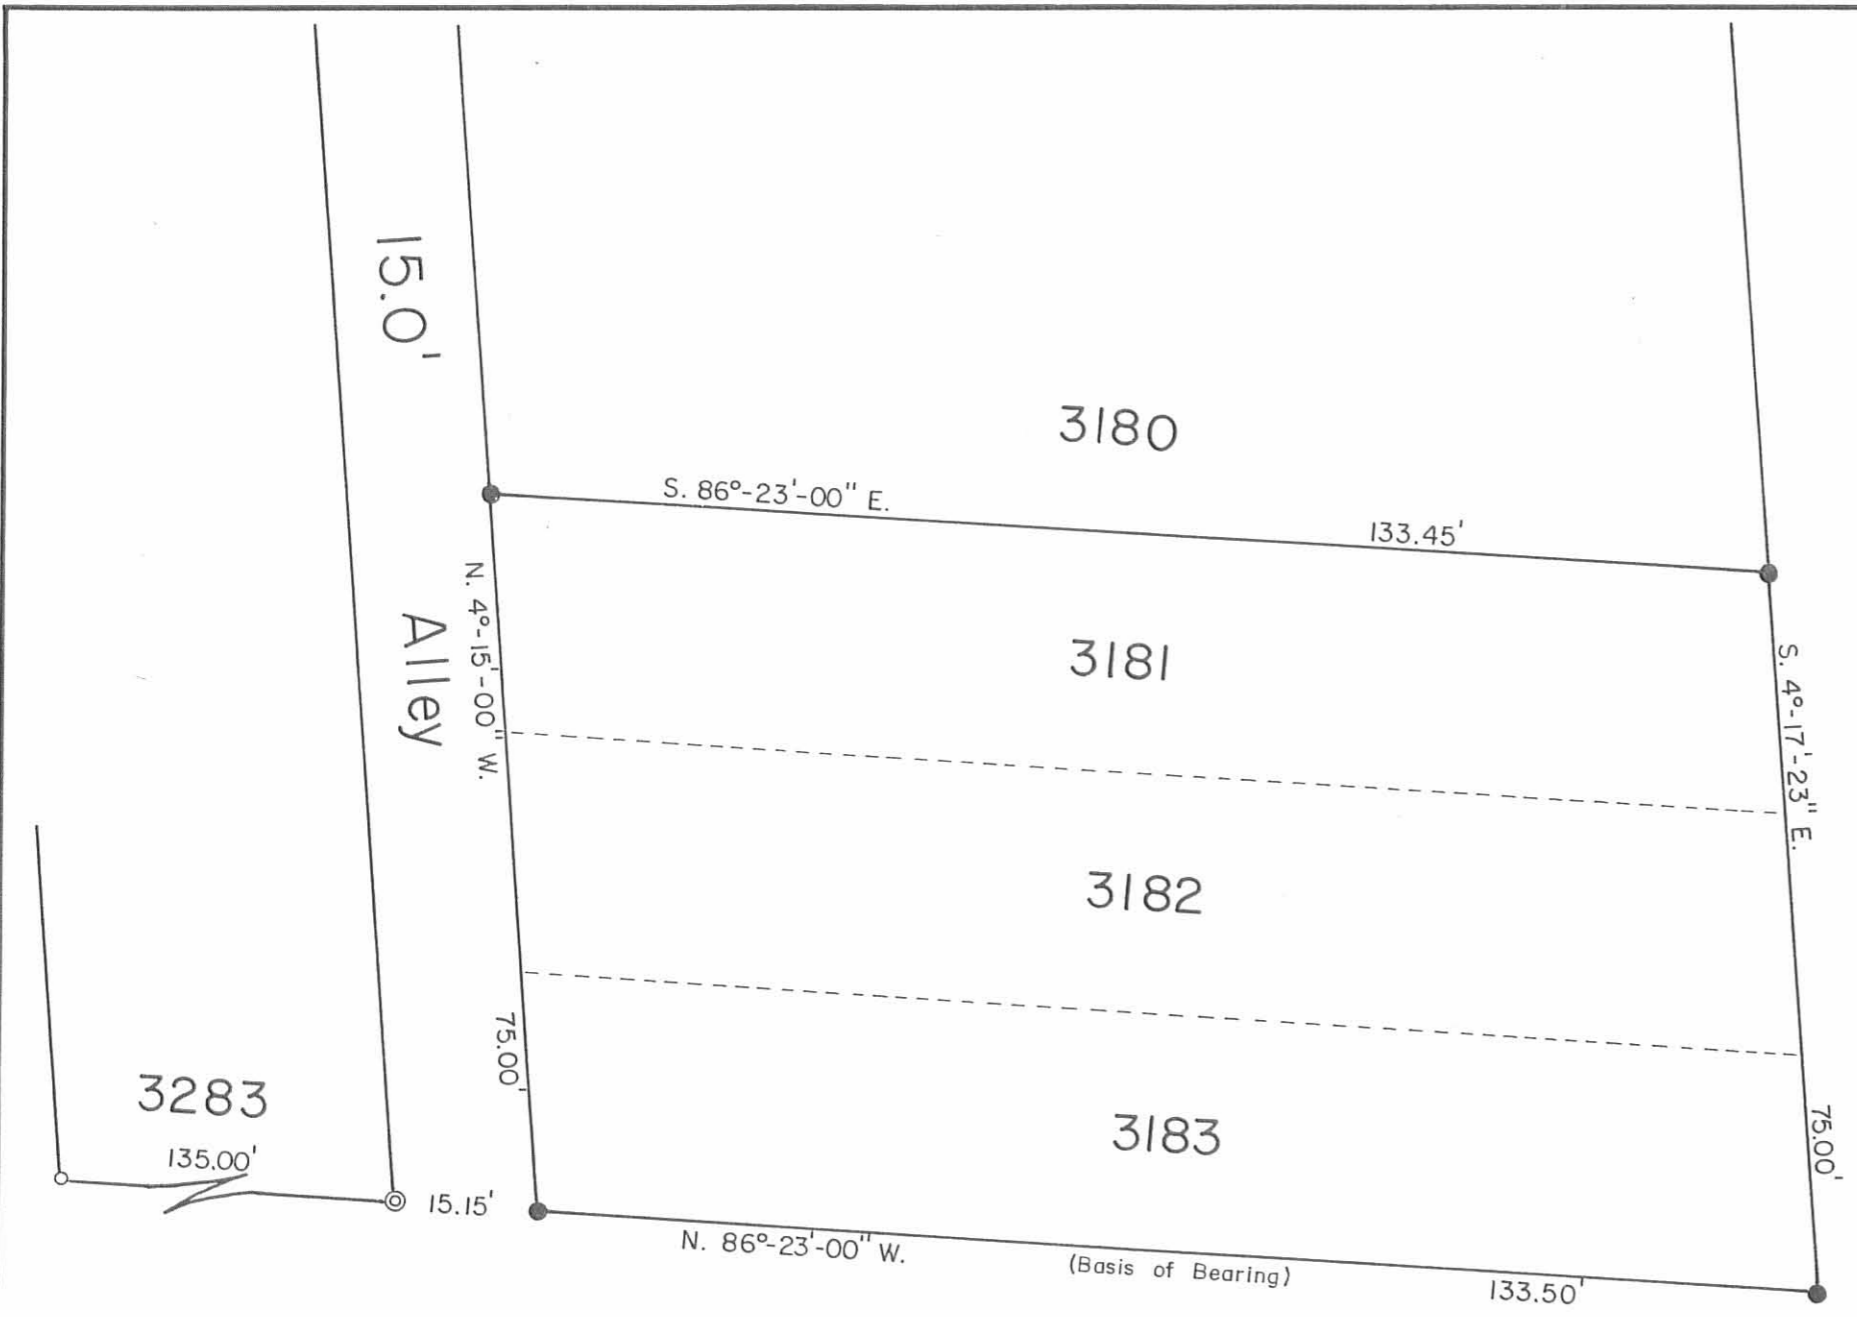

INDEXED ON MAP
9053 1P

Interim Personnel Survey - Lots No. 3181, 3182, 3183, Clark's Park Addition, City of Bellefontaine, Lake Township, Logan County, Ohio.

SCALE: 1" = 20'	APPROVED BY:	DRAWN BY: DEG
DATE: 12-15-1995		REVISED:
<i>Daniel E. Gilbert</i> Daniel E. Gilbert, P.S. Reg. Sur. No. 5402		DRAWING NUMBER: 095-060