



REC'D 3-23-00 SMY OK

LEGEND

- 5/8 INCH IRON ROD SET
- ⊕ BARN SPIKE SET
- ⊙ MAG NAIL SET

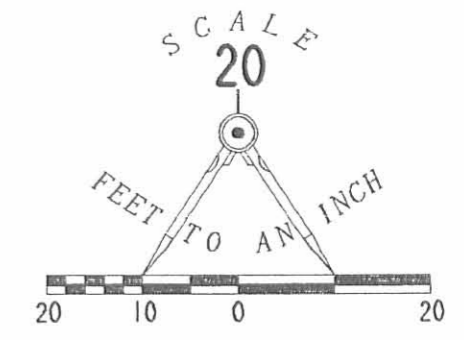

16.5' ALLEY

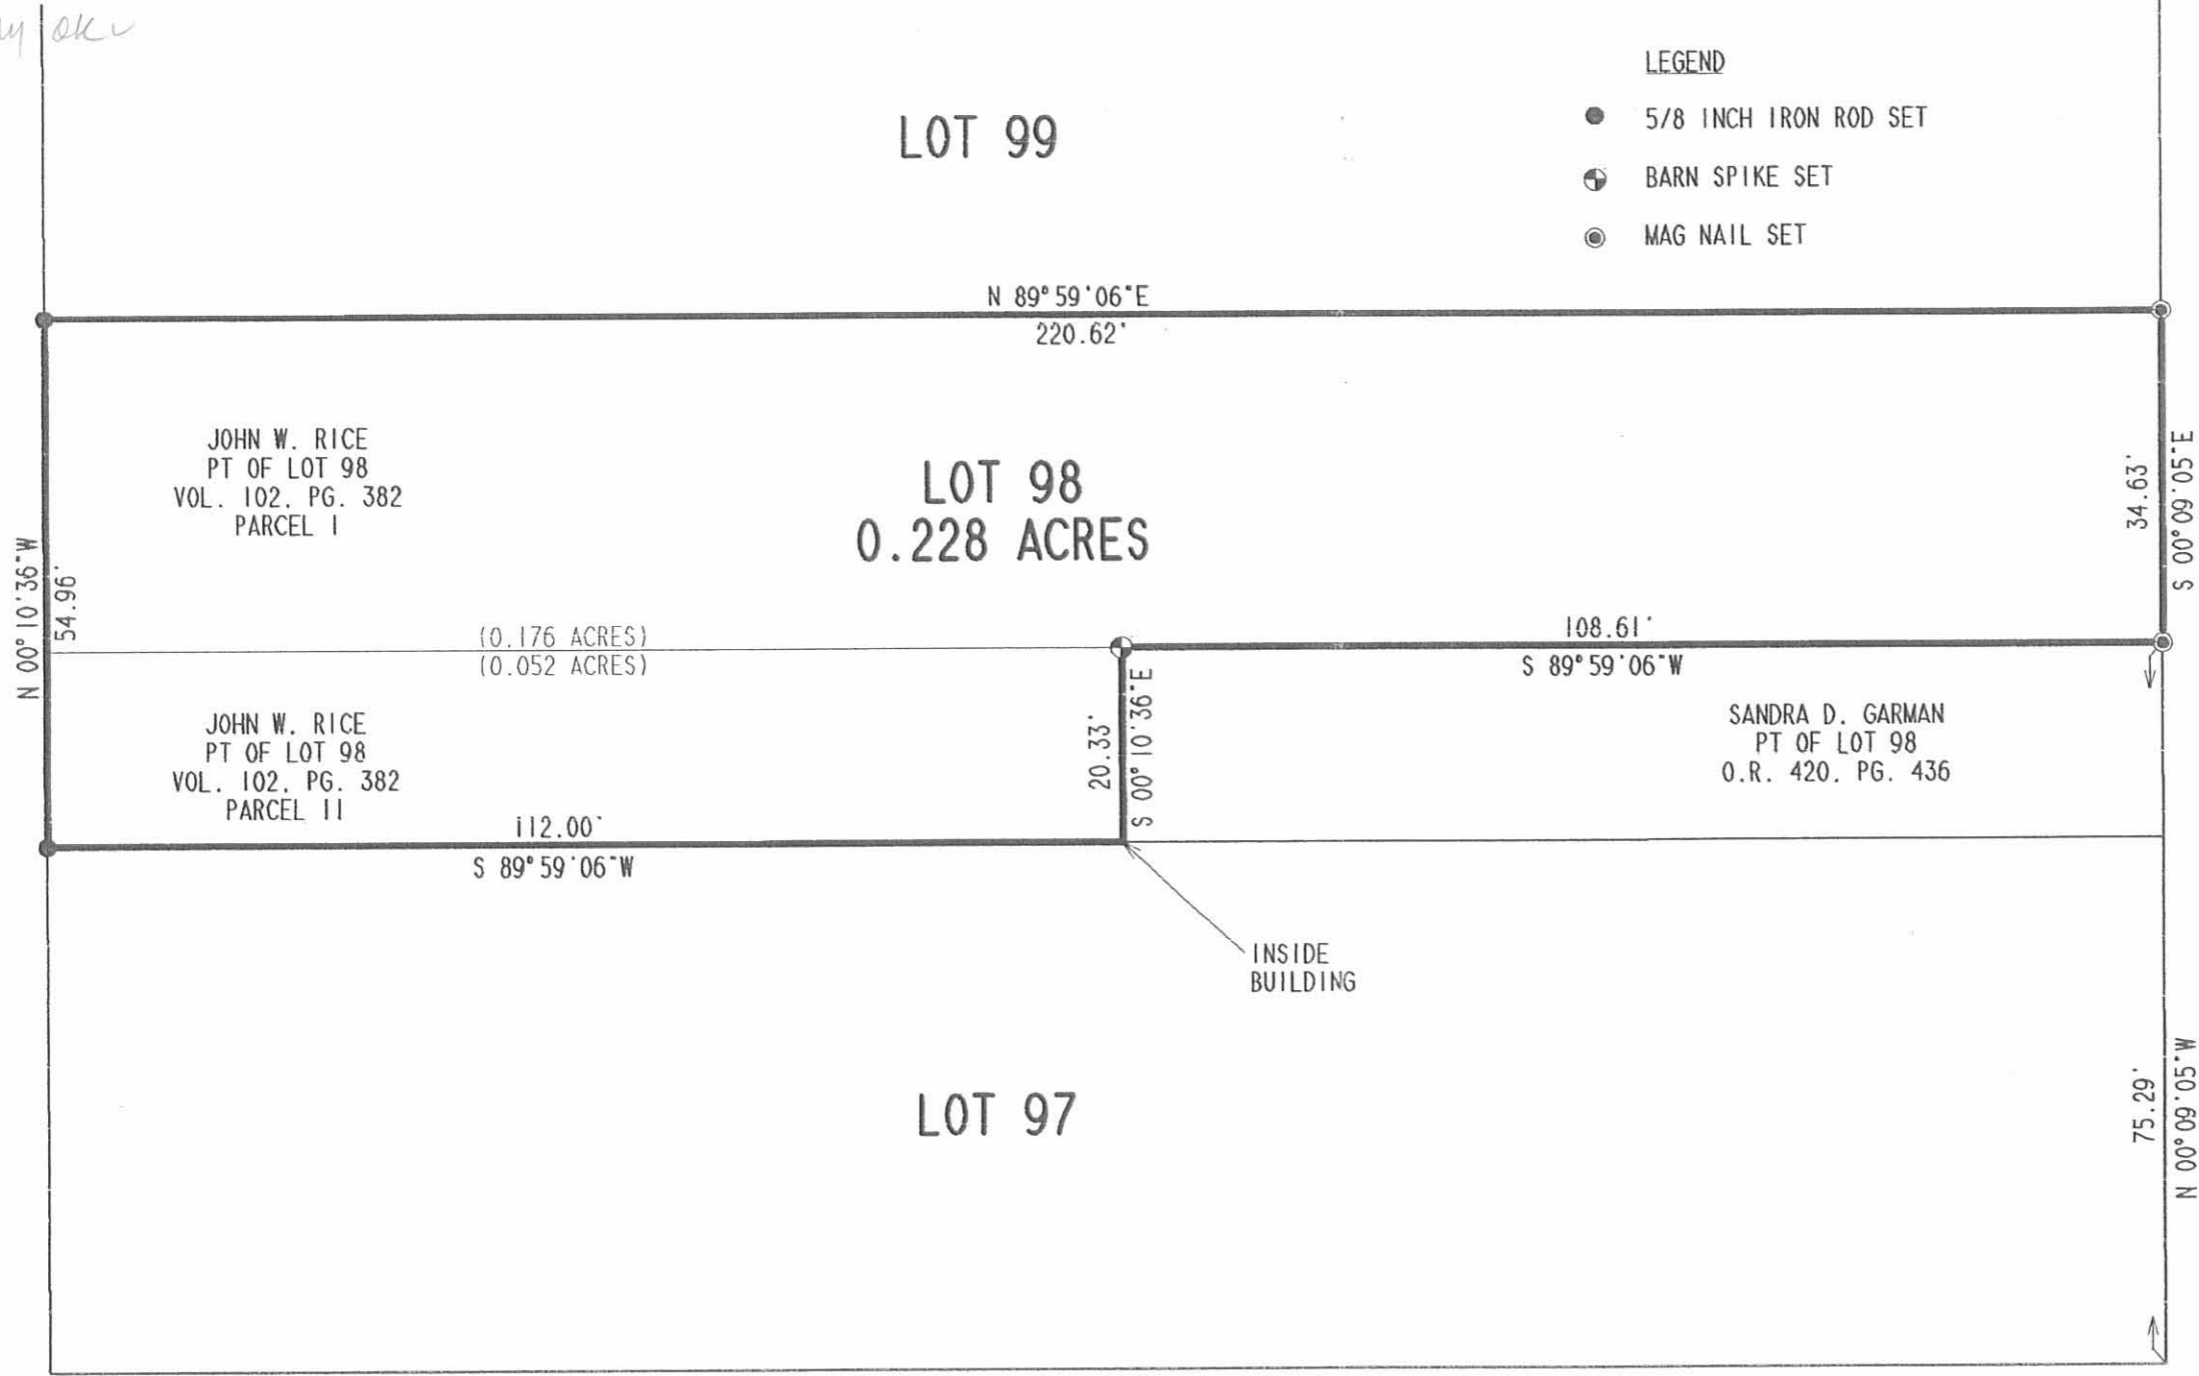

MAIN STREET (80')

16.5' ALLEY

RETRACEMENT SURVEY OF THE
 JOHN W. RICE
 PART OF LOT 98
 OFFICIAL RECORD 102, PAGE 382
 CITY OF BELLEFONTAINE
 LAKE TOWNSHIP
 LOGAN COUNTY, OHIO

SURVEYED BY:

Jeffrey I. Lee
 JEFFREY I. LEE
 PROFESSIONAL SURVEYOR 6359
 MARCH 1, 2000



COPYRIGHT 2000 BY:
 LEE SURVEYING & MAPPING CO., INC.
 117 North Madriver Street
 BELLEFONTAINE, OHIO 43311
 (937) 593-7335
 D 370 BENSMAN L-1012-3

2 WORKING DAYS
BEFORE YOU DIG
 CALL TOLL FREE **800-362-2764**
 OHIO UTILITIES PROTECTION SERVICE.

9312 1P