

Sprague DeGraff Part of Lot # 150 $5\frac{1}{2}' \times 132'$ June 1963

Sec. 7 Town 2 Range 14

The following described being part of Lot Number 150 in DeGraff, Miami Township, Logan County, Ohio.

Beginning at an iron at the N.E. corner of Lot Number 150 and being at the west side of Main Street. Thence with the west side of Main Street southerly 49.50 feet to an iron. Said iron being the true beginning point of this survey.

Thence westerly 132.00 feet to an iron in the west side of said Lot Number 150. The last described line being 49.50 feet south of and parallel with the north side of said Lot Number 150.

Thence with the west side of Lot Number 150 and also with the east side of a Public Alley southerly 5.50 feet.

Thence easterly 132.00 feet to a point in the west side of Main Street. The last described line being 5.50 feet south of and parallel with the first described line.

Thence with the west side of Main Street northerly 5.50 feet to the place of beginning.

cc
Logan County Engineer


INDEXED ON MAP

3550

ID

INDEXED ON MAP



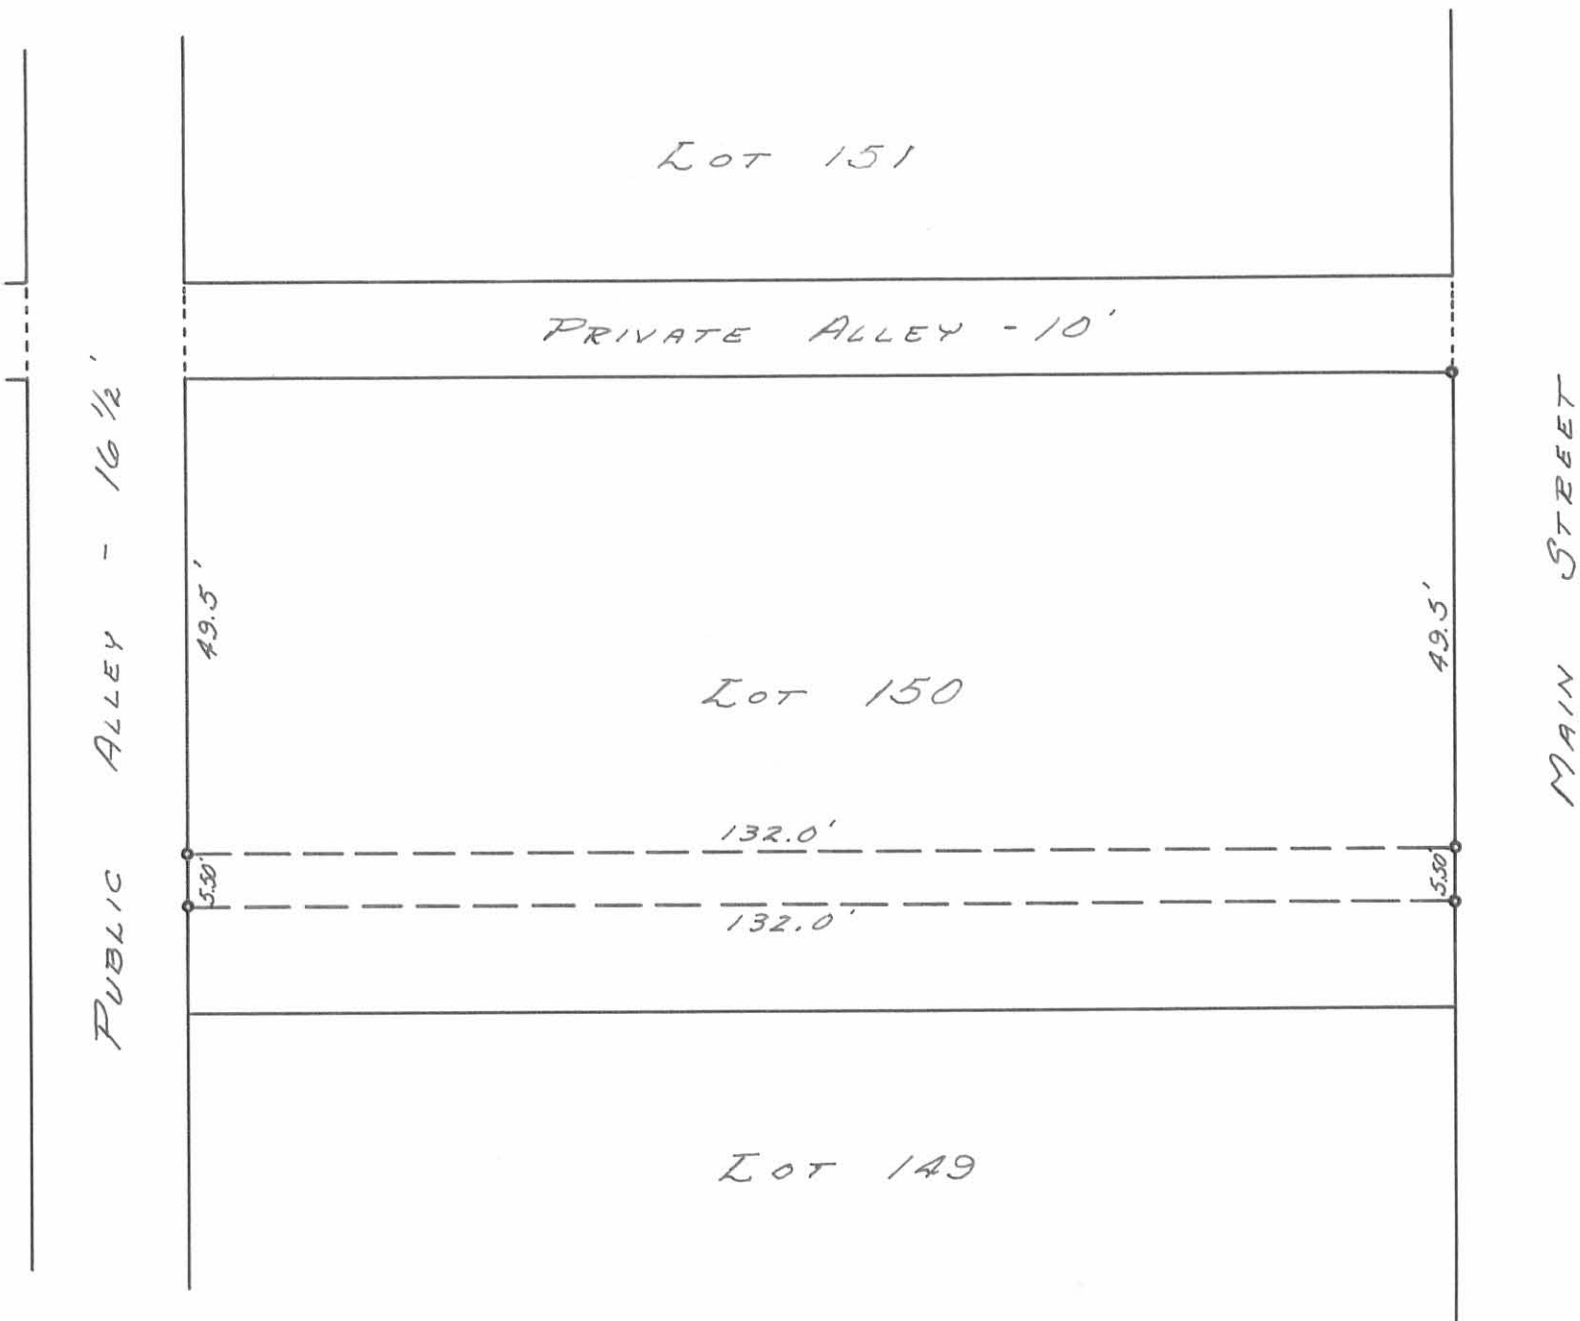

SPRAQUE SURVEY
 SECTION 7 TOWN 2 RANGE 14
 DE GRAFF CORPORATION
 MIAMI TOWNSHIP, LOGAN COUNTY, OHIO
 PART OF LOT No. 150
 SURVEYED BY F. F. WRIGHT - JUNE 1963
 DRAWN BY DANIEL E. GILBERT SEPT. 6, 1963
 SCALE: 1" = 20'

3550

INDEXED ON MAP IP



202200005605 OR 1408 / p5885 - p5886
DEED
Filed in Logan County, OH Fees: \$34.00
Patricia Myers, Recorder 08/25/2022 04:14 PM

8-24-22
TRANSFER NOT NECESSARY
LOGAN COUNTY AUDITOR
mk

ORDINANCE NO. 709

AN ORDINANCE VACATING A CERTAIN ALLEY IN THE VILLAGE OF DE GRAFF, OHIO, AND RESERVING AN EASEMENT THEREIN

BE IT ORDAINED, by the Council of the Village of De Graff, Ohio, three-fourths of all members elected thereto concurring:

SECTION I: That a certain alley between Lots 150 and 151 and approximately 200 feet in length running east and west between North Main Street and a north-and-south alley be, and the same hereby is, vacated.

SECTION II: That the Village of De Graff, Ohio, hereby reserves in, under and through said alley, a right-of-way and easement for water and sewage lines and directs that no building shall be erected on said alley and drainage over and through said alley shall remain unobstructed.

SECTION III: This ordinance shall be in force and take effect from and after the earliest period allowed by law.

Passed: Aug. 13, _____, 1963

William Stephens
President of Council



Robert VanBursich
Clerk of Council

Approved: Aug 13


John Skermer
Mayor



INDEXED ON MAP
3550

Ordinance No. 709

State of Ohio, County of Logan, Township of Miami, Village of DeGraff
Humphrey's Addition (Plat Cab. A, Slide 81)

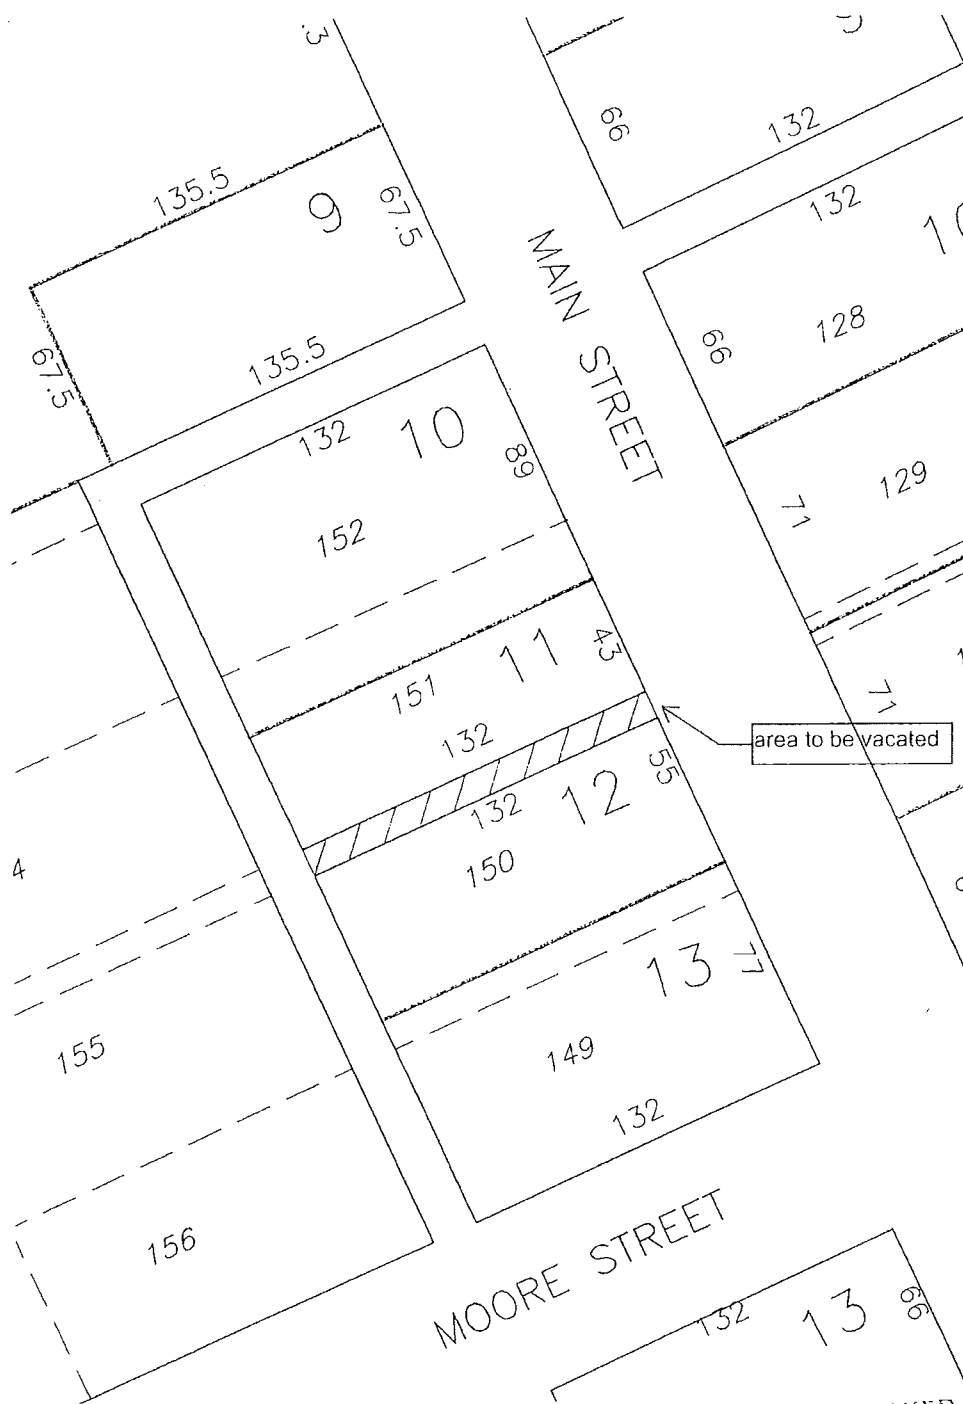

Parcel # 26-117-06-04-011-000
26-117-06-04-012-000

202200005605

THOMPSON DUNLAP HEYDINGER LTD
PICKUP

DESCRIPTION CHECKED
LOGAN CO. RECORDER
BY AKB (SMC) 8-24-22

INDEXED ON MAP
3550