

**VAUGHN - BARTHAUER
SURVEY**

The following described real estate situated in the Village of DeGraff, Township of Miami and Pleasant, County of Logan, State of Ohio and being in Section No. 7, Town 2, Range 14, B.M.R.S. and also a part of Outlot No. 8 of Gilcrist's Addition to said Village and being more particularly described as follows:

Beginning at a R. R. Spike set at the intersection of the east line of Main Street (60 feet wide) and the south line of Pleasant Street (50 feet wide);

Thence with the south line of Pleasant Street, S. 85° 26' E. 153.30 feet to a 5/8" x 30" Rebar set at the intersection of the west line of a 16.50 foot Public Alley;

Thence with the west line of said Alley, S. 26° 00' E. 11.49 feet to a 5/8" x 30" Rebar set at the northeast corner to Donna Colloins' present 0.188 Acre tract as described in Deed Volume No. 201 Page 43 (5-4-1950);

Thence with the north line of said Collins' tract, S. 63° 57' W. 132.00 feet to a 5/8" x 30" Rebar set in the east line of Main Street and the northwest corner to said Collins' tract;


Thence with the east line of Main Street, (Note: The centerline of Main Street is the Basis of Bearing for this survey, N. 26° 00' W.), N. 26° 00' W. 89.56 feet to the place of beginning, passing through the north line of said Outlot No. 8 at 77.00 feet, containing 6,671.47 square feet or 0.153 Acres, more or less.


Of the above described tract, there is 1,587.46 square feet or 0.036 Acres in Section No. 7 and 5,084.01 square feet or 0.117 Acres in Outlot No. 8.

I hereby certify that this description is based on a new field survey made by me on June 20, 1989.

Daniel E. Gilbert

DANIEL E. GILBERT, P.S.
Reg. Sur. No. 5402
400 N. Park St.
Bellefontaine, Ohio
43311

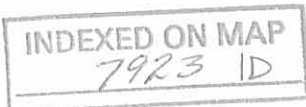

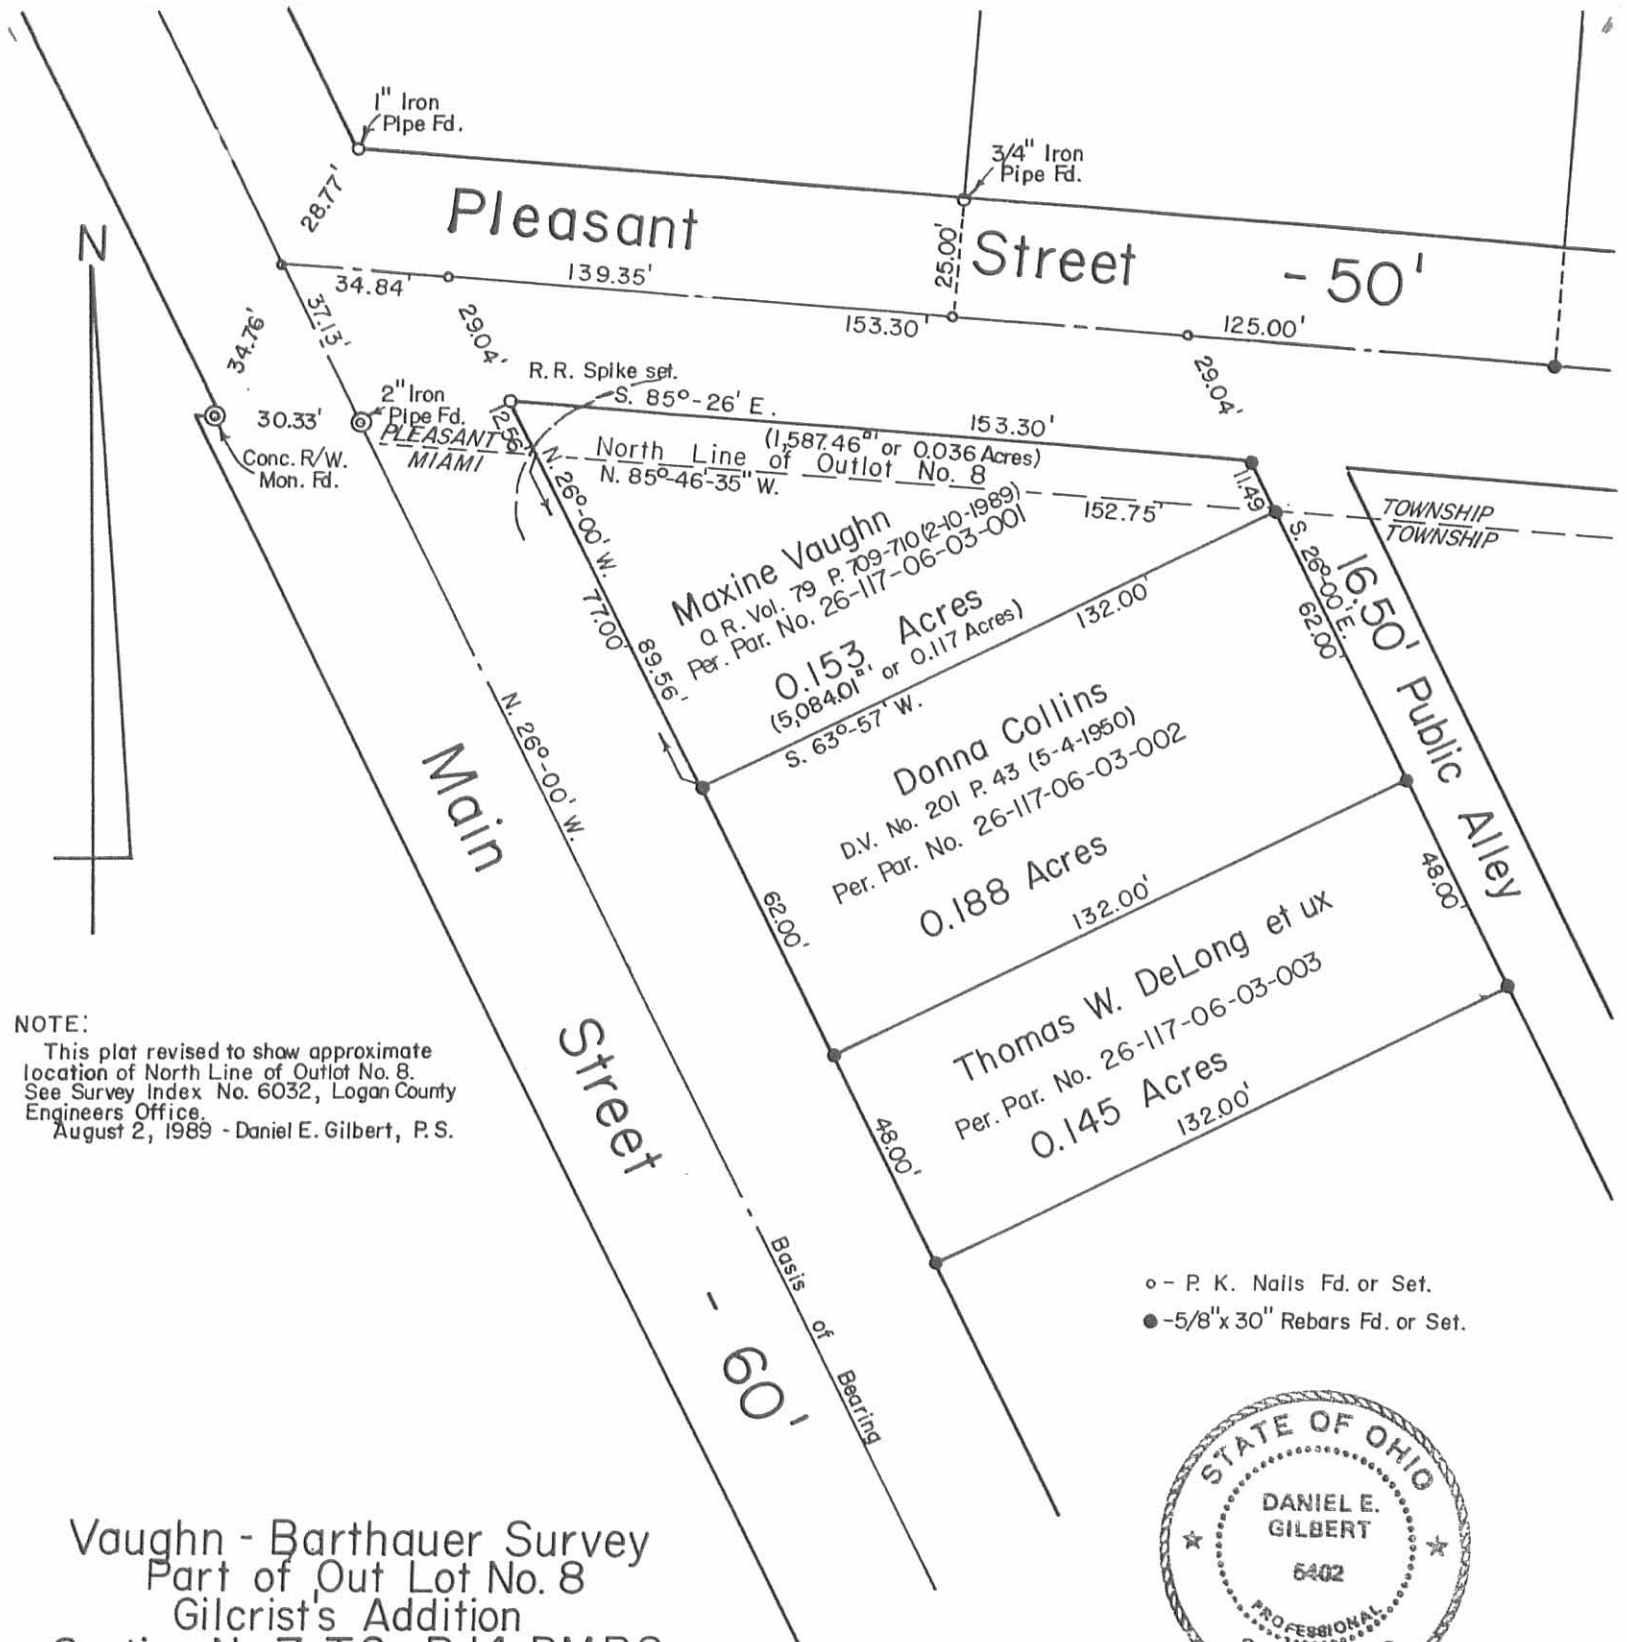

NOTE:
 This plat revised to show approximate location of North Line of Outlot No. 8. See Survey Index No. 6032, Logan County Engineers Office. August 2, 1989 - Daniel E. Gilbert, P.S.

○ - P. K. Nails Fd. or Set.
 ● - 5/8" x 30" Rebars Fd. or Set.

Vaughn - Barthauer Survey
 Part of Out Lot No. 8
 Gilcrist's Addition
 Section No. 7, T.2, R.14 B.M.R.S.
 Village of DeGraff
 Miami - Pleasant Township
 Logan County, Ohio
 June 20, 1989

Scale: 1" = 40'



Daniel E. Gilbert
 Daniel E. Gilbert, P.S.
 Reg. Sur. No. 5402
 400 N. Park St.
 Bellefontaine, Ohio
 43311

INDEXED ON MAP
 7923 1P