



PROPOSED POWER LINE
 CROSSING C.C.C. & ST.L. R.R.
 HUNTSVILLE
 LOGAN COUNTY, OHIO
 1963

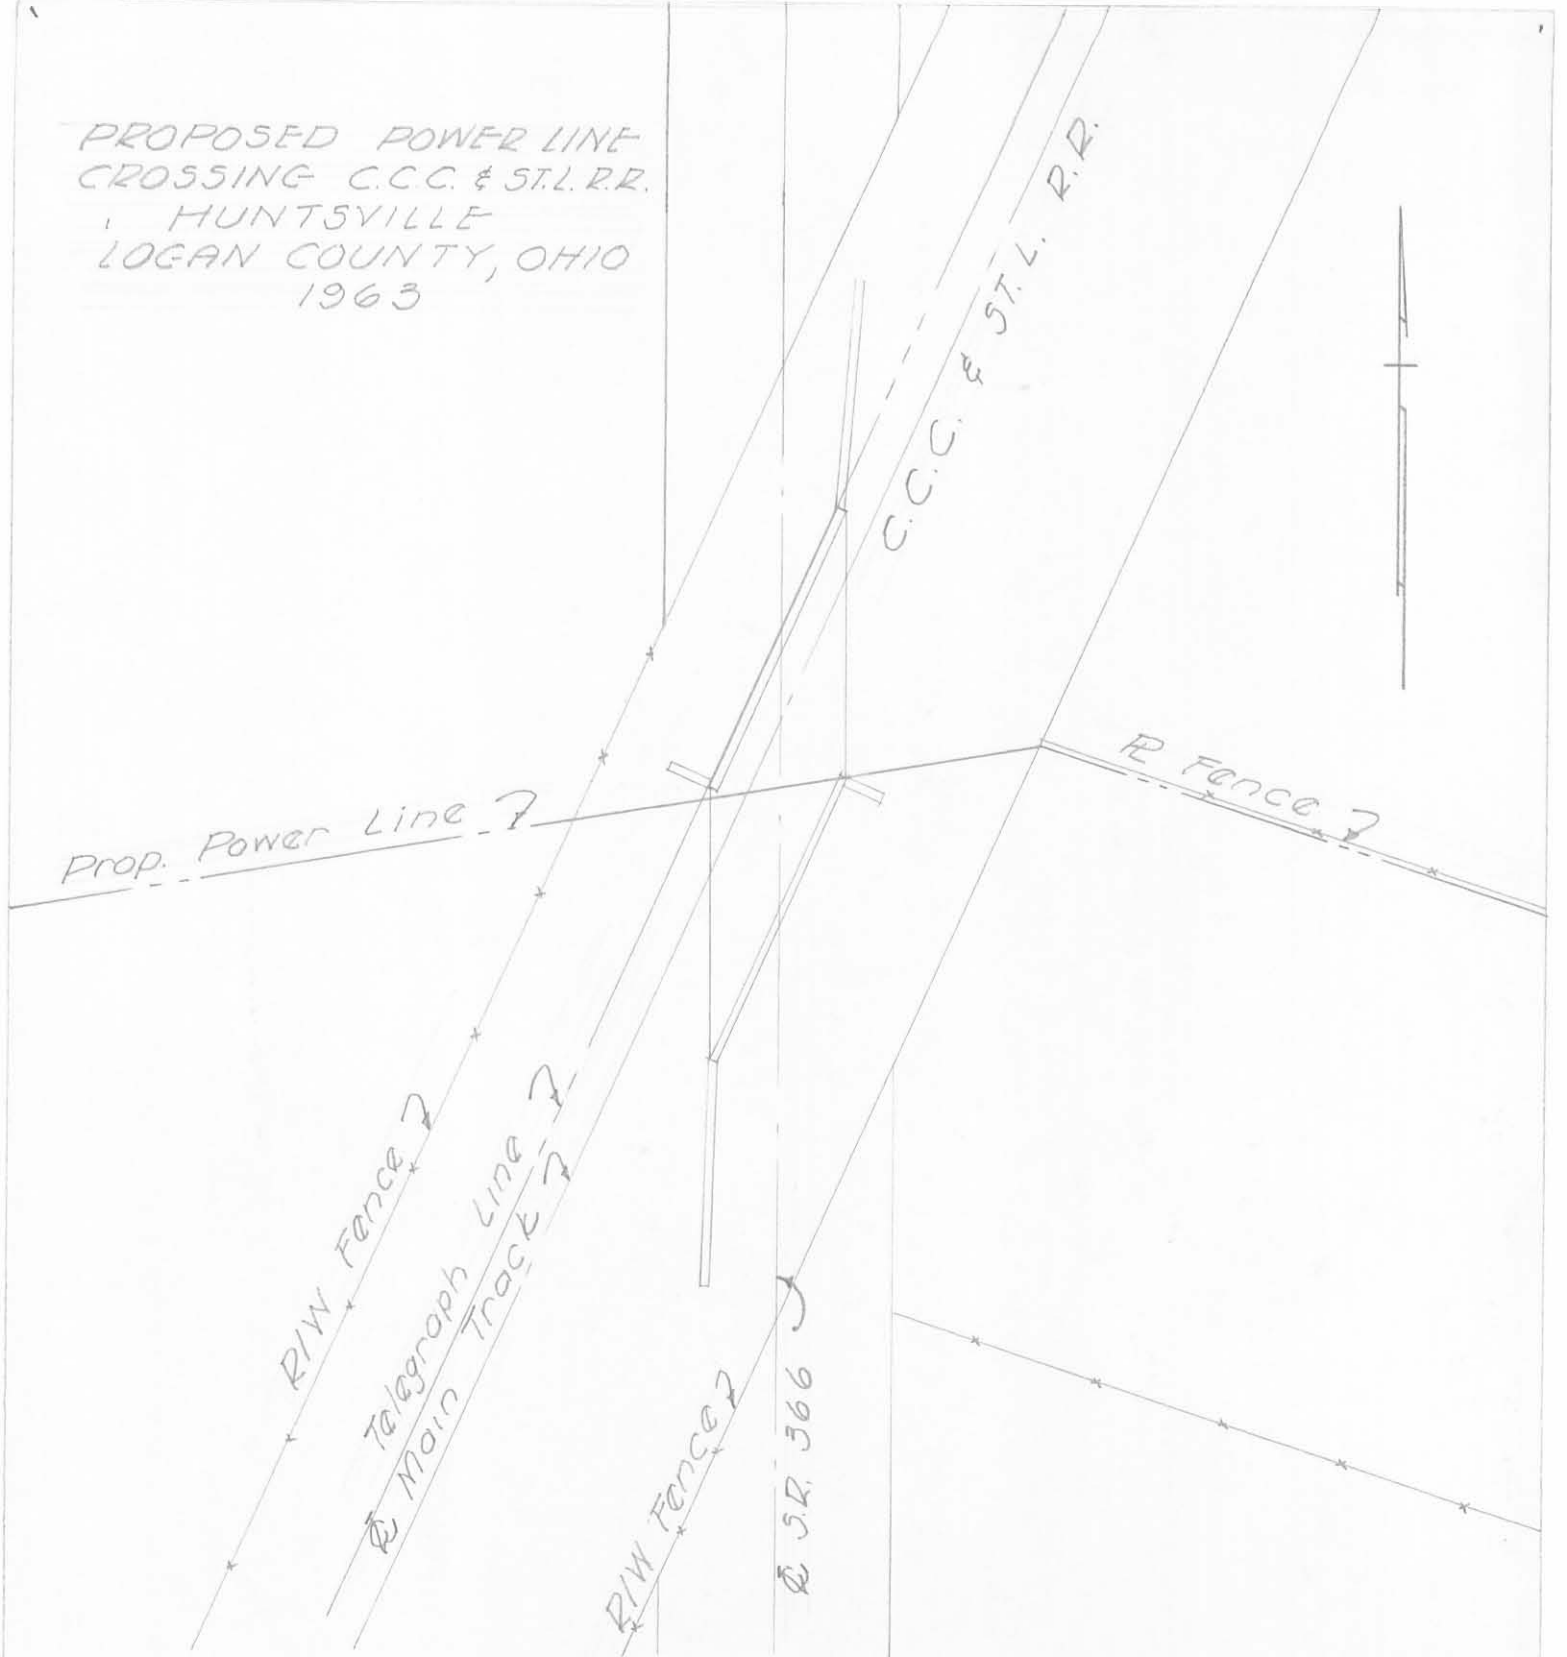

SITE PLAN
 1" = 50'

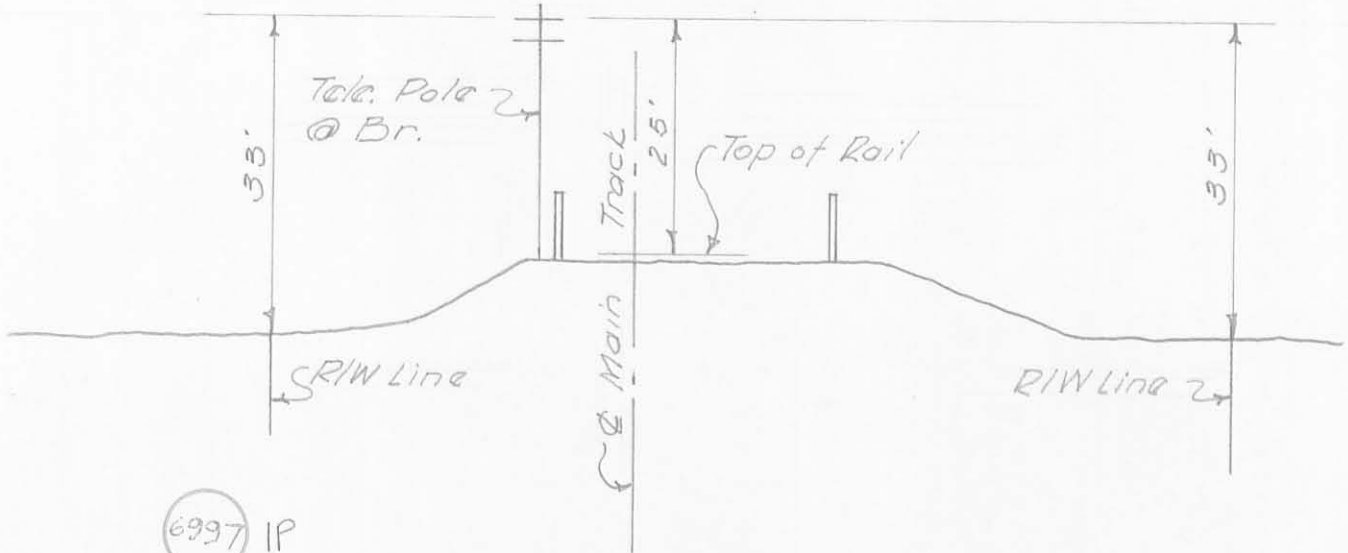

6997 IP

INDEXED ON MAP

PROFILE AT CROSSING
 1" = 20'

Dan L. Dodson
 Reg. Surveyor 4270
 Bellefontaine, Ohio