

NOTESTINE SURVEY

February 6, 1993

The following described real estate situated in the State of Ohio, County of Logan, Township of Jefferson, being part of Virginia Military Survey 3433 and being all of that acreage (14.73 by deed) in the name of Robert J. Notestine, Jr. and Dorothy A. Notestine as deeded and described in D. B. Vol 328 Page 286 of the Logan County Records of Deeds and being more particularly described as follows:

Beginning at a corner stone bearing a chiseled 'x' found at the southeast corner of Miriam Clark's 78.472 acre tract as described in O. R. Vol. 64 Page 162 said stone also being in the north line of the Mad River Sportsman Club, Inc.'s 175.024 acre tract as described in O. R. Vol. 132 Page 83 and in the north line of Virginia Military Survey 3139.


Thence with said Clark's east line N.4°-25'-49"W. 1131.44 feet to a 5/8 inch iron bar found in a pond at the northeast corner of Clark's tract said bar being in the south line of John R. Jenkins 141.970 acre tract as described in D. B. Vol. 405 Page 843.

Thence with said Jenkins south line N.84°-31'-02"E. 510.99 feet to an iron fence post found in a tree at the northwest corner of Harry Gilbert's 109.80 acre tract as described in D. B. Vol. 204 Page 113 said post being at the intersection of two fences.

Thence with Gilbert's west line S.10°-52'-13"E. 1095.88 feet to a 3/4 inch iron bar found in the south line of Virginia Military Survey 3438.

Thence with the south line of said V.M.S. and the north line of said Mad River Sportsman Club's tract S.80°-53'-30"W. (said bearing is the basis of this survey with all other distances and angles as measured in the field) 635.94 feet to the place of beginning.

Containing 14.631 acres more or less in V.M.S. 3438.

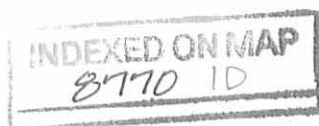

*Leslie H. Geeslin*  
LESLIE H. GEESLIN  
RUSHSVLVANIA, OHIO  
OH 513-463-2793

# NOTE STINE SURVEY

V.M.S. 3438 JEFFERSON TOWNSHIP  
LOGAN COUNTY, OHIO FEBRUARY 6, 1993

LEGEND:  $\boxplus$  = STONE W/CHISELED 'X' FOUND

$\bullet$  = 5/8" IRON FOUND

$\circ$  = 3/4" IRON FOUND


$\Delta$  = IRON FENCE POST  
FOUND IN TREE

JOHN R. & CHERYN JEANNE JENKINS

141.970 AC. D.B. VOL. 405 PAGE 843



SCALE: 1" = 200'

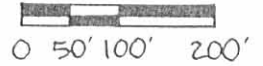

MIRIAM CLARK  
78.472 AC. O.R.  
VOL. 64 PAGE 162

HARRY GILBERT, et ux.  
109.80 AC. D.B. VOL. 204  
PAGE 113

MAD RIVER SPORTSMAN CLUB, INC.  
O.R. VOL. 132 PAGE 83, 175.024 AC.



*Leslie H. Geeslin*  
LESLIE H. GEESLIN  
RUSHSVLVANIA, OHIO  
OH 513-463-2793

INDEXED ON MAP  
8770 IP