

Wish survey Lake Twp.
V.M.S. 3324

see Book 403 Page 37 for Wish
survey N. side of Road.

see Page 29 This Book for
Wish survey sold to Harrey

see Book 520 Pages 72 to 76
for survey of Road. 219.


- A Temporary Point of Road
B " " " "
C 3/4" Iron 30" Long
D " " " "
E " " " "
F " " " "

$BC = AD = 20'$
 $AB = EF = 183.18'$
 $FB = EA = 237.80'$
ABFE = One Acre

C. 697.3' East at Wish & Brackett's Line

May-9-1933
R. and
Wright
Bill Wright

5

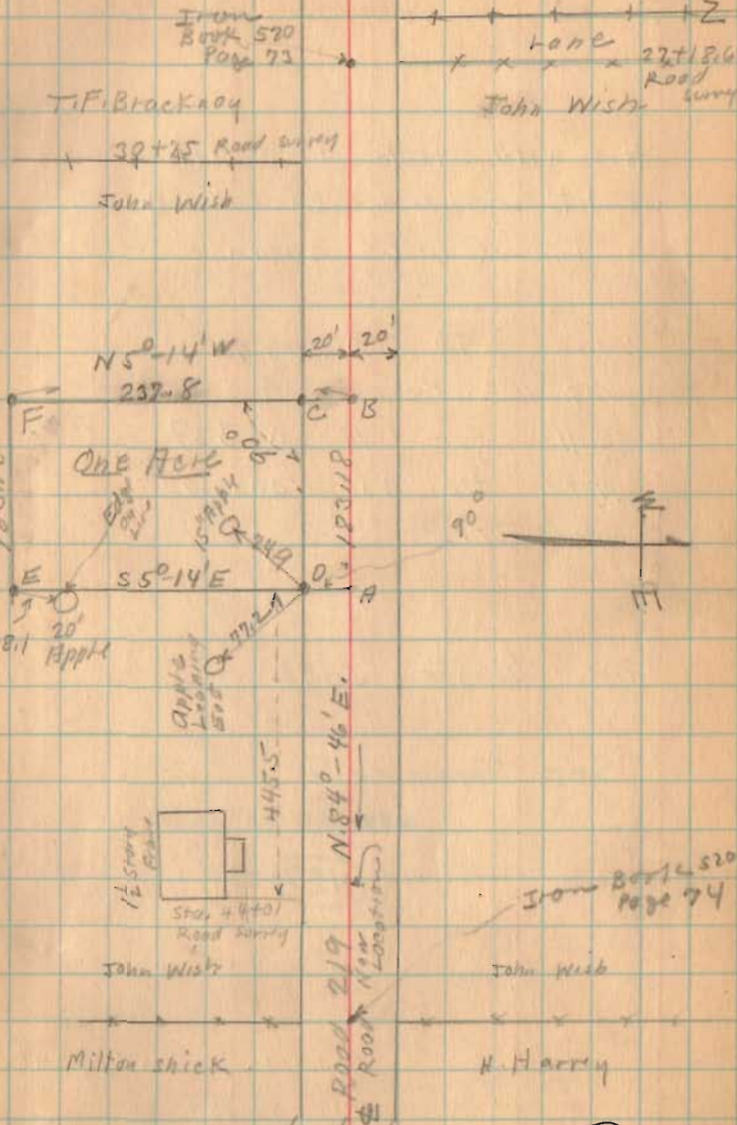

1479
INDEXED ON MAP

1933

Wish Survey - (1 acre)

The following described land in Virginia Military Survey 3324, Lake Township, Logan County, Ohio.

Beginning at a point in the center of Road No.219 at the N.E. corner of T.E. Brackney's 143.45 acre tract; thence measuring N.86° 46' E. with center of said road 697 feet for the beginning point of this survey; thence with center of Road 219 N.84° 46' E. 183.18 feet; thence (turning 90° to the right) S.5° 14' E. 237.8 feet to an iron passing an iron at 20 feet thence (turning 90° to right) S.84° 46' E. 183.18 feet to an iron; thence (turning 90° to right) ^{N5°14'W.} 237.8 feet to the place of beginning last described line passing an iron at 217.8 feet, said tract containing one acre and being the same land as surveyed May 1933 as shown and recorded in Logan County Surveyor's Book 512 Page 5.

1479 ID

INDEXED ON MAP

8

May-9-1933
 RAINY
 WRIGHT
 Bill Wright

Wish survey Lake Twp.
 V.M.S. 3324

See Book 403 Page 37 for Wish
 survey N. side of Road.


see Page 29 This Book for
 Wish survey sold to Harry

see Book 520 Pages 72 TO 76
 for survey of Road, 219.

- A Temporary Point & Road.
- B " " " "
- C 3/4" Iron 30" long
- D " " " "
- E " " " "
- F " " " "

$BC = AD = 20'$
 $AB = EF = 183.18'$
 $FB = EA = 237.80'$
 $ABFE = \text{One Acre}$

C. 697.3' East of Wish & Brackney Line

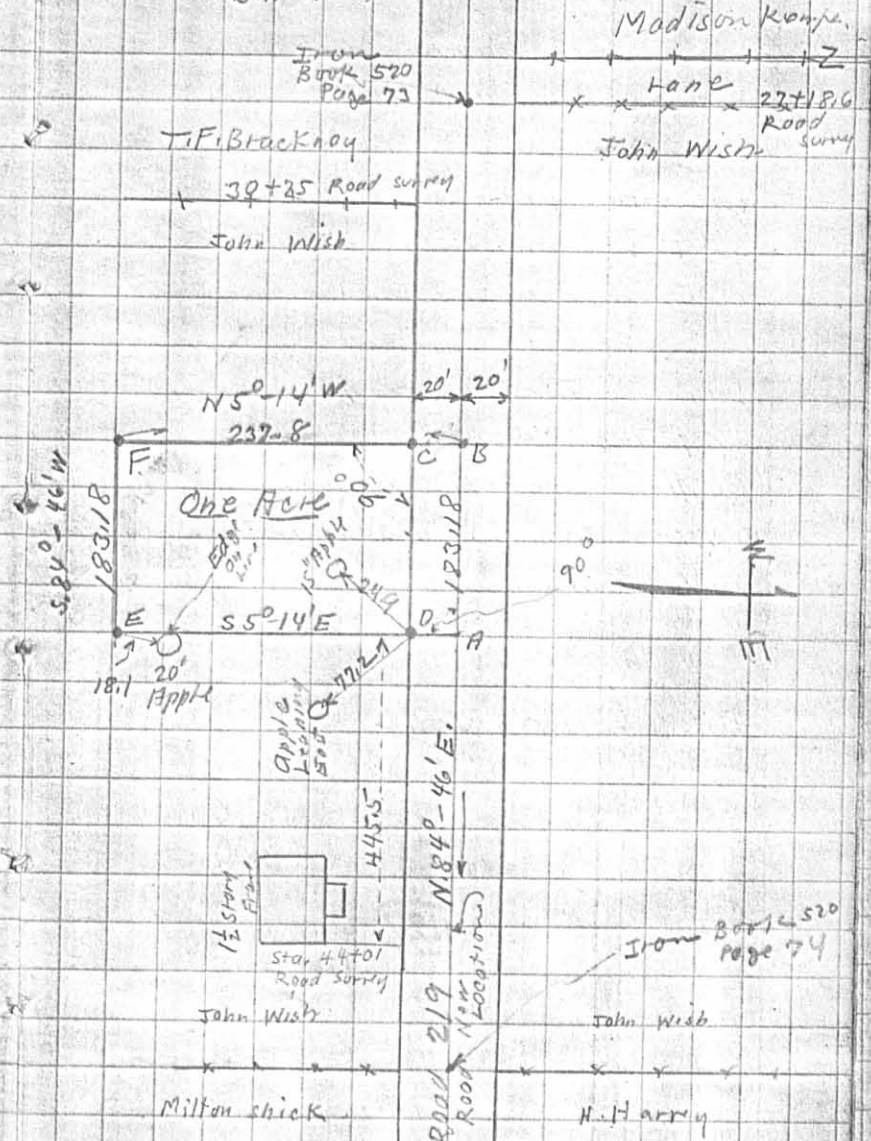

1479 IP
 INDEXED ON MAP

PAUL F. WISH DESCRIPTION

The following described real estate situated in O.V.M.S.
3324, Lake Township, Logan County, Ohio

Beginning at a point in the center of County Highway
No. 219 at the northeast corner of Fred E. Brackney's 143.45 acre
tract; thence N. $84^{\circ}-46'$ E. with the center of said C.H. #219,
930.18 feet to the beginning point of this description, the same
being the northeast corner of Sherman L. and Dorothy Buscher's
0.27 acre tract; thence continuing with the center of said C.H.
No. 219 N. $84^{\circ}-46'$ E. 183.18 feet; thence S. $5^{\circ}-14'$ E. 237.80 feet;
thence S. $84^{\circ}-46'$ W. 183.18 feet to Buscher's southeast corner;
thence with Buscher's east line N. $5^{\circ}-14'$ W. 237.80 feet to the
place of beginning containing 1.00 acre more or less.

The above tract is taken from an 82.52 acre tract be-
longing to Lyda M. Wish.

INDEXED ON MAP

1479
2D

WISH SURVEY

The following described real estate being situated in the Township of Lake, County of Logan, State of Ohio and being a part of Virginia Military Survey No. 3324 and being more particularly described as follows:

Beginning at a R. R. Spike in the north line of a 81.52 Acre tract in the name of Paul F. and Marjorie V. Wish as recorded as Tract No. Five in Deed Volume 204 Page 271 (1-5-1952) and also in the center of T. R. No. 219 (Wish Road) and being East 494.30 feet from the northeast corner of John L. Brugler's present 143.45 Acre tract;

Thence with the north line of Wish's 81.52 Acre tract and the center of T. R. No. 219, East 178.55 feet to a R. R. Spike, passing through a R. R. Spike at the southwest corner to James F. Wish's present 1.125 Acre tract, at 61.92 feet;

Thence South 214.40 feet to an iron pipe, passing through an iron pipe at the south side of T. R. No. 219 at 20.00 feet;

Thence N. $89^{\circ} 55.1'$ W. 177.17 feet to an iron pipe;

Thence N. $0^{\circ} 22'$ W. 214.15 feet to the place of beginning, passing through an iron pipe at 194.15 feet, containing 0.875 Acres, more or less.

The above described tract being surveyed out of the 81.52 Acre tract in the name of Paul F. and Marjorie V. Wish.

I hereby certify that this is a true and accurate description of a survey made by me on August 5, 1978.

Daniel E. Gilbert

Daniel E. Gilbert, P.S.
Reg. Sur. No. 5402
1041 N. Main St.
Bellefontaine, Ohio 43311

1479 3D-1

INDEXED ON MAP

SURVEYOR'S AFFIDAVIT

STATE OF OHIO
RECEIVED _____
TIME _____
RECORDED _____
OFFICIAL RECORD _____ PAGE _____

COUNTY RECORDER ss:

Daniel E. Gilbert, being first duly sworn, deposes and says that he is a Registered Professional Surveyor under the laws of the State of Ohio, being Professional Surveyor No. 5402 and that he is making this affidavit for the purposes of correcting the description to certain real estate situated in V.M.S. 3324, Lake Township, Logan County, Ohio, presently owned by Gail R. Gildow and M. Jeanne Gildow by virtue of a Warranty Deed recorded in Volume 379, Page 50 of the Logan County Records of Deeds.

The corrected description being as follows with corrections underlined:

Being a part of Virginia Military Survey 3324 and being more particularly described as follows:

Beginning at a R.R. Spike in the north line of a 81.52 Acre tract in the name of Paul F. and Marjorie V. Wish as recorded as Tract No. Five in Deed Volume 204 Page 271 (1-5-1952) and also in the center of T.R. No. 219 (Wish Road) and being East 494.30 feet from the northeast corner of John L. Brugler's present 143.45 Acre tract;

Thence with the north line of Wish's 81.52 Acre tract and the center of T.R. No. 219, East 178.55 feet to a R.R. Spike, passing through a R. R. Spike at the southwest corner to James F. Wish's present 1.125 Acre tract at 61.92 feet;

Thence South 218.20 feet to an iron pipe, passing through an iron pipe at the south side of T.R. No. 219 at 20.00 feet;

Thence N. 89° 55.1' W. 177.88 feet to an iron pipe; Thence N. 0° 22' W. 217.95 feet to the place of beginning, passing through an iron pipe at 194.15 feet, containing 0.892 acres, more or less.

The above described tract being surveyed out of the 81.52 Acre tract in the name of Paul F. and Marjorie V. Wish.

This is a new survey made by Daniel E. Gilbert, P.S., Reg. Sur. No. 5402, on August 5, 1978. *Parcel # 15-064-00-00-092*

This affidavit is made in compliance with Revised Code of Ohio Sec. 5301.252 and particularly to show an affidavit of a registered surveyor to reconcile conflicts and ambiguities in descriptions of land in recorded instruments as stated in paragraph B(5) of Section 5301.252. Under Sec. 5301.252(C) the County Recorder shall receive and cause such affidavit to be recorded as deeds are recorded.

SIGNED AND ACKNOWLEDGED IN THE PRESENCE OF:

Vicki J. Shively
Viviana J. Garber

Daniel E. Gilbert
Daniel E. Gilbert
Registered Surveyor No. 5402

STATE OF OHIO,
LOGAN COUNTY, SS:

BE IT REMEMBERED, that on this 17th day of August, 1992, before me, the subscriber, a Notary Public in and for said County and State, personally came the above named Daniel E. Gilbert the maker of the foregoing Affidavit, and acknowledged the signing of the same to be his voluntary act and deed, for the uses and purposes therein mentioned.

IN TESTIMONY WHEREOF, I have hereunto subscribed my name and affixed my official seal, on the day and year last aforesaid.

Vicki J. Shively
Notary Public,
VICKI J. SHIVELY
Notary Public, State of Ohio
My Commission Expires 7/16/1995

RECORDER:

Please cross reference to Volume 379, Page 50 in the Abstract of the Deed Records of Logan County, Ohio.

This instrument was prepared by Daniel E. Gilbert.

INDEXED ON MAP
14793D-2

JAMES F. WISH ETUX
1.125 AC.

T. R. No. 219

- 40' R/W.

61.92'

208.73'

BROKEN
SCALE
494.30'

R.R. SPIKE
SPT.

R.R. SPIKE
FD.

R.R. SPIKE
SPT.

R.R. SPIKE
FD.

EAST

178.55'

92.10'

214.15'

FENCE

FENCE

214.40'

HOUSE MOVED FROM
HOSPITAL GROUNDS

0.875 ACRES.

N. 0° 22' W.

EXISTING

194.15'

EXISTING

194.40'

SOUTH

EXISTING

FENCE

N. 89° 55.1' W.

177.17'

⊗ - 1 1/2" IRON PIPES.



WISH SURVEY
V.M.S. No. 3324
LAKE TOWNSHIP
LOGAN COUNTY, OHIO
AUGUST 5, 1978

SCALE: 1" = 40'

SURVEYED AND PLATTED BY:
DANIEL E. GILBERT, P.S.
REG. SUR. NO. 5402
1041 N. MAIN ST.
BELLEFONTAINE, OHIO 43311

1479 3P

INDEXED ON MAP

ALLEN & BERKELEY
19 55 11
100 THE WAY