

LEGEND

- 5/8 IRON ROD SET
- 5/8 IRON ROD FOUND

ASH DRIVE (50')

N 03° 36' 00" E (BASIS FOR BEARINGS)

N 03° 36' 00" E

204.91'

LOT 8

354.00'
N 86° 23' 05" W

MARK E. THOMPSON
&
KRISTI R. THOMPSON
5.93 AC.
O. R. 43. PG. 103

INDEXED ON MAP
4110 1P

25.00'

LOT 2

600.22'

LOT 5

CEDAR CIRCLE (50')

VACATED FEB. 10, 1976 VOL. 362. PG. 190

LOT 1

LOT 6

S 86° 22' 40" E
353.95'

LOT 7

204.87'
S 03° 35' 12" W

20.00' TOWNSHIP ROAD 30


20.00'

RETRACEMENT SURVEY OF THE
BUELAH M. HORST
LOTS 7, 8 AND THE SOUTH HALF
OF VACATED CEDAR CIRCLE
VOLUME 360, PAGE 666
CEDAR HEIGHTS ALLOTMENT
PLAT CABINET A, SLIDE 503
SECTION 29, TOWN 5, RANGE 13
LIBERTY TOWNSHIP
LOGAN COUNTY, OHIO

JOHN CARLISLE
&
MARY LOUISE HOOLEY
19.75 AC.
O. R. 172. PG. 320

SURVEYED BY:

JEFFREY I. LEE
PROFESSIONAL SURVEYOR 6359
MAY 30, 1997

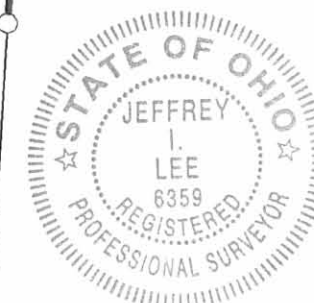


ORIGINAL STAMP IN GREEN

COPYRIGHT 1997 BY:
LEE SURVEYING & MAPPING CO., INC.
117 North Madriver Street
BELLEFONTAINE, OHIO 43311
(937) 593-7335

CEDAR HEIGHTS ALLOTMENT
SECTION 29; TOWN 5; RANGE 13 ; LIBERTY TOWNSHIP
LOGAN COUNTY ; OHIO
1" = 50' - 1967

See Survey file R-5578 for extension of Ash Drive

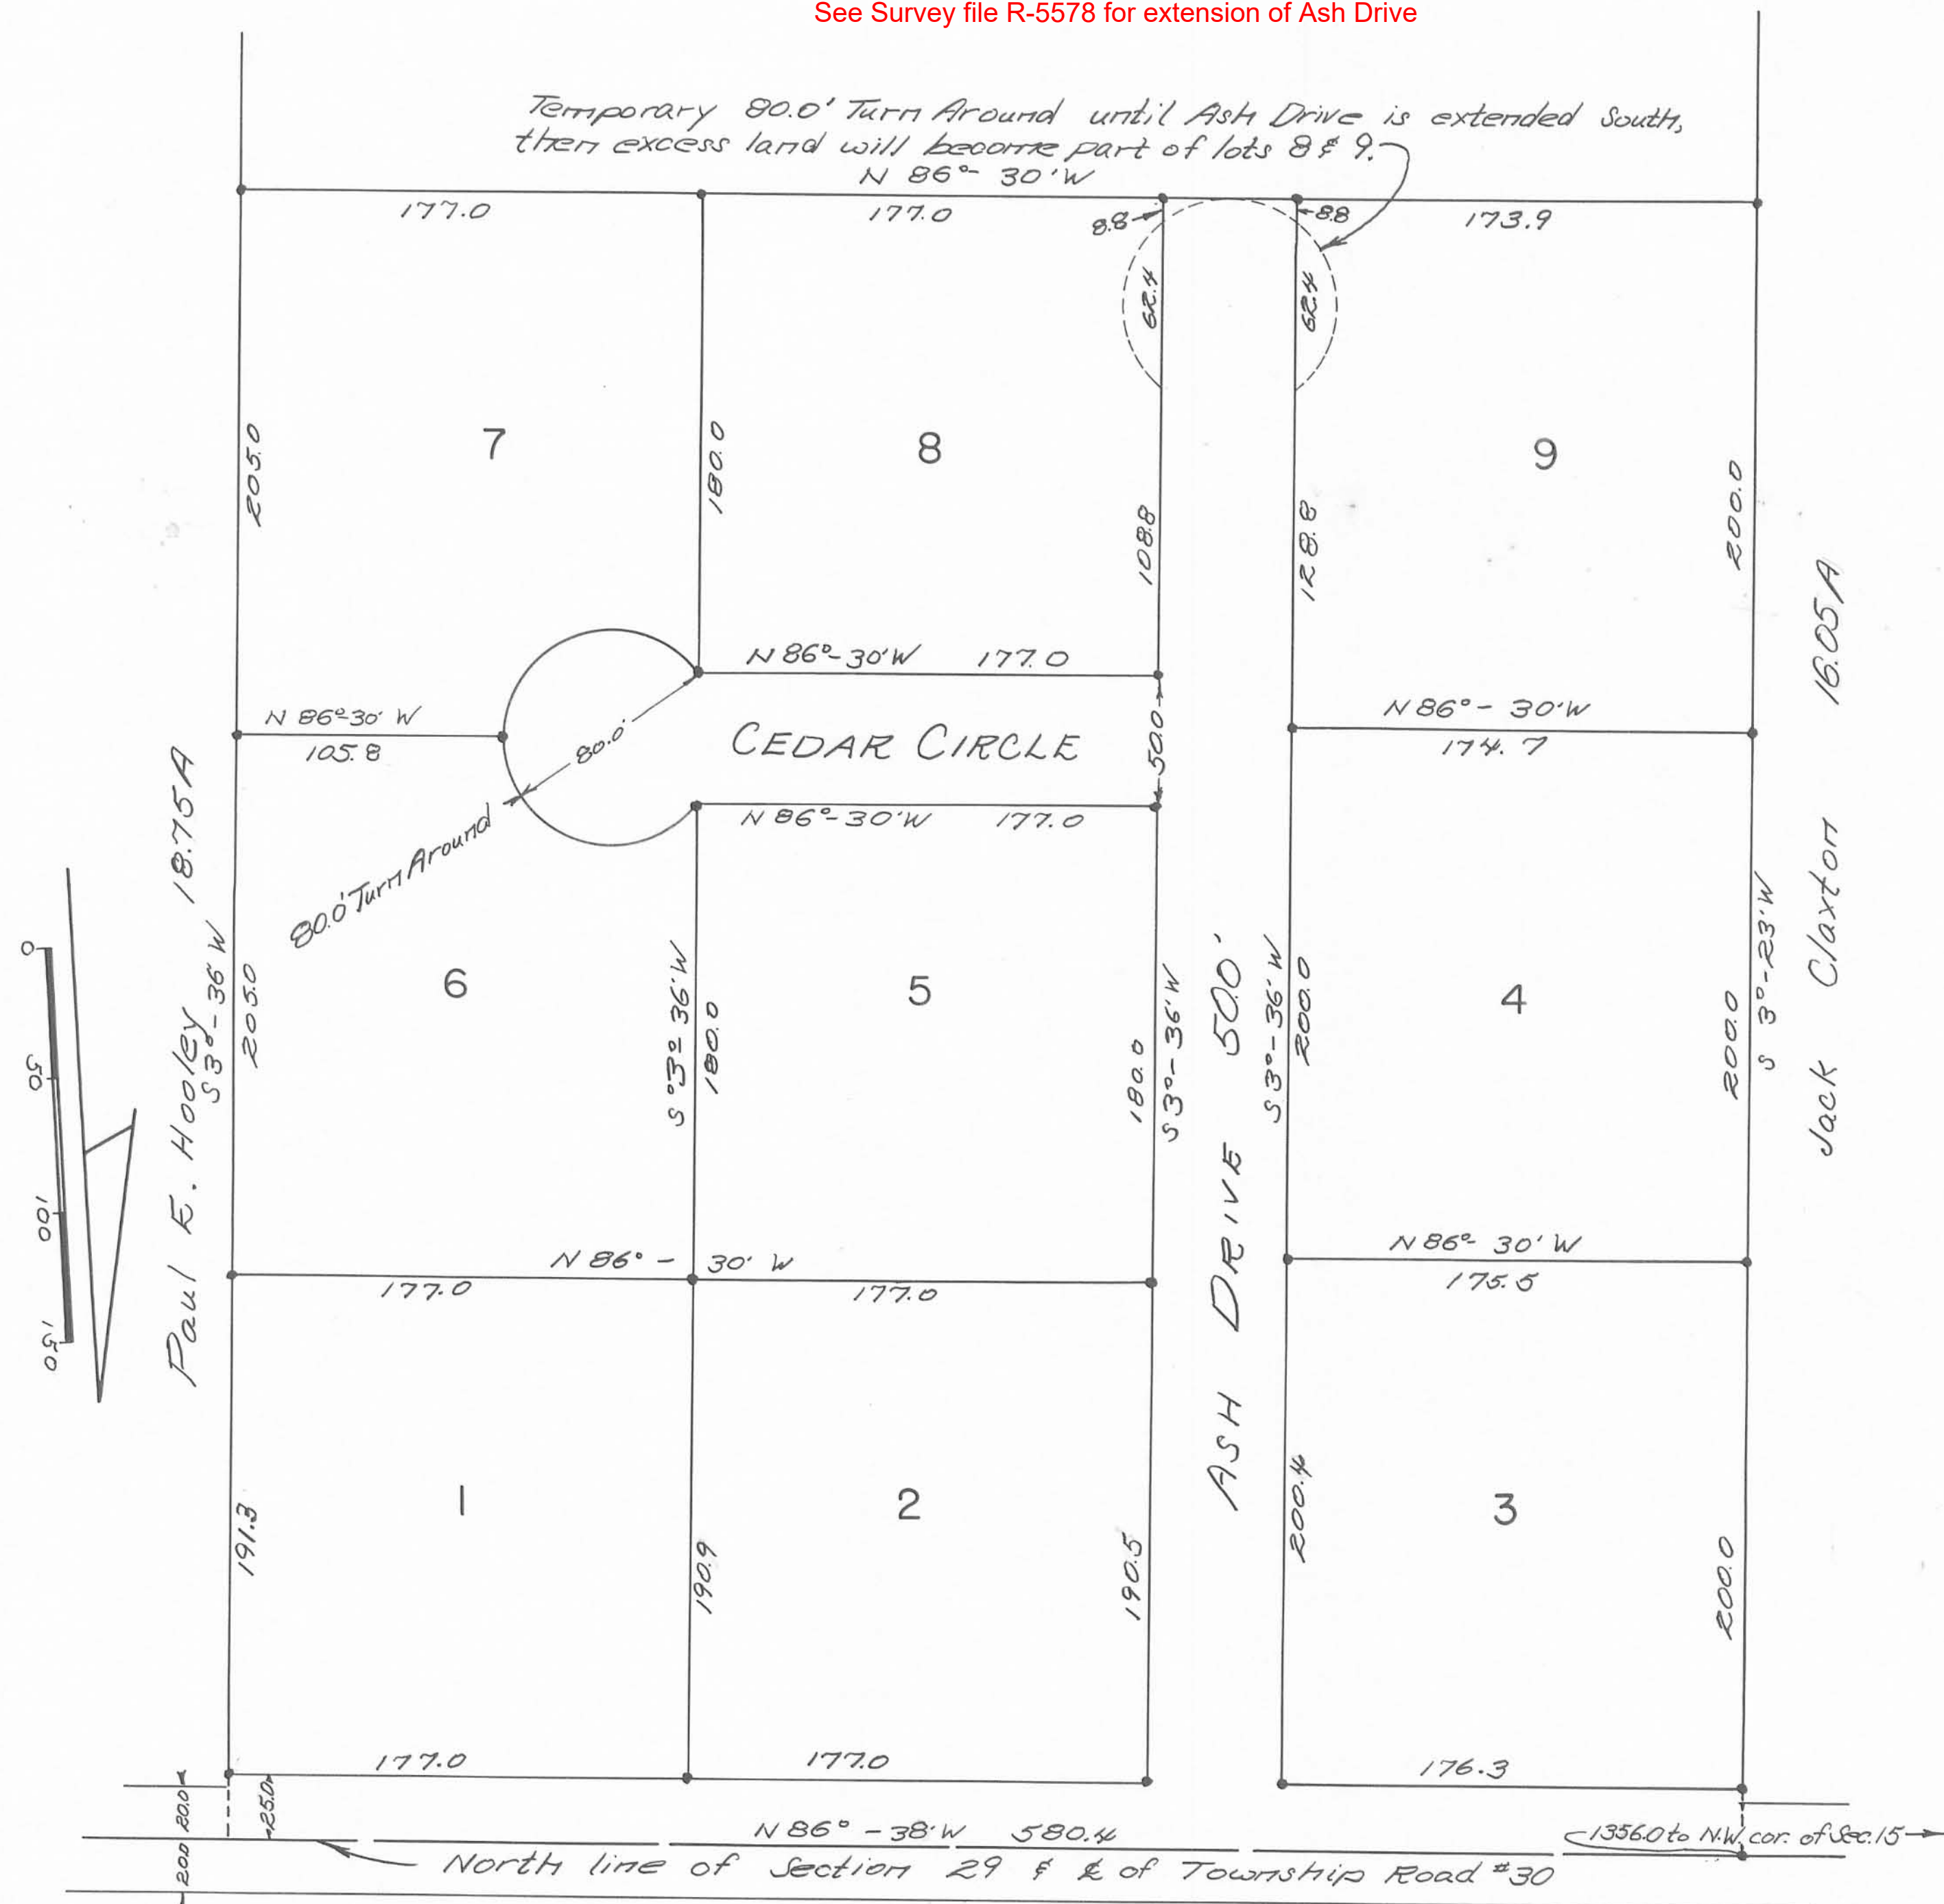

SURVEYOR'S CERTIFICATE

The accompanying plat represents a subdivision of land in Section 29, Town 5, Range 13, Liberty Township, Logan County, Ohio. The tract has an area of 7.00 acres in lots and 1.31 acres in streets to the E. of Township Road 30 making a total of 8.31 acres. Surveyed from a 10.00 acre tract. Iron bars were placed at all lot corners as indicated by •. All measurements are in feet and tenths of a foot. I hereby certify the accompanying plat is a correct representation of CEDAR HEIGHTS ALLOTMENT.

Quent. Wick
Surveyor #271
Bellefontaine, Ohio

APPROVAL

Approved on the 1st day of June, 1967.
Shirley Miller, M.D.
County Health Board.

Approved on the 29th day of May, 1967.
Betty Wick
Liberty Twp. Zoning Comm.

Approved on the 31st day of May, 1967.
Charles R. Kurtz
County Engineer

Approved on the 29th day of May, 1967.
Nancy C. Smith John R. Ingle
County Commissioners

DEDICATION

Know all men by these present that Albert Merriman, Jr. & Dorothy Merriman proprietors of the land indicated on the accompanying plat has authorized the laying out of same as indicated in the accompanying plat The streets are dedicated to the public.

Albert Merriman Jr. Dorothy Merriman
Witness

Mrs. J. A. Knidw Dorothy Merriman
Witness

ACCEPTANCE

Transferred on the 14th day of July, 1967.
Chas. H. Chamberlain
County Auditor

Received for record at 10:00 O'clock A. M. on the 14th day of July, 1967. Recorded in Plat Book 6-F, page 16.

186942
Ruth Royer
County Recorder

NOTE:

New roads to be private roads, to be maintained by the Grantors herein, until construction of said roads complies with the minimum requirements for County and Township roads established and determined by the Logan County Engineer.

Albert Merriman Jr. Dorothy Merriman
Grantors

The roads indicated on the above plat have been constructed in compliance with the minimum requirements for County and Township roads and are hereby approved.

Logan County Engr.

STATE OF OHIO; COUNTY OF LOGAN:SS.

Be it remembered that on the 26th day of May in the year of our Lord One Thousand Nine Hundred Sixty Seven before me a Notary Public in and for said County personally came Albert Merriman, Jr. & Dorothy Merriman, grantors in the foregoing dedication who acknowledged the signing thereof to be their free and voluntary act and deed.

Nov. 3, 1971 Edmund Grindler
My Comm. Expires Notary Public, Logan Co.

Note: This Plat is to be Filed at County Engineers Office.