

Lee Surveying and Mapping Co.



Farm Surveys • Lot Surveys • Topography • Subdivisions • Construction Layout

100 EAST SANDUSKY AVENUE
BELLEFONTAINE, OHIO 43311

(513) 593-5780

CLAYTON M. LEE, P.S.
JEFFREY I. LEE, P.S.

SMITH TO ESCH

Lying in the southeast quarter of Section 35, T-5, R-13, Liberty Township, Logan County, Ohio and being out of that tract deeded and described in Volume 356, Page 613 of the Logan County Records of Deeds and more particularly described as follows:

Beginning at an angle in the center-line of U.S. Route 68 at the southeast corner of the W. Hollinger 3.33 acre tract (Volume 361, Page 658). This point designated as being Station 63+06 in the State Highway Records, and being on the east line of Section 35.

THENCE, with said section line along the old center-line of U.S. Route 68, S 4°-47' W, a distance of 525.71 feet to a point at the northeast corner of the South Union Mennonite Church property. This point lying northerly along said section line a distance of 108.2 feet from the south section line of said Section 35 at the intersection with the center-line of Township Road 191.

THENCE, N 83°-39' W, along the north line of said church property, a distance of 414.51 feet, passing the center-line of re-located Route 68 at 10.11 feet.

THENCE, parallel to the east line, N 4°-47' E, a distance of 525.43 feet to an iron rod set in the south line of the aforementioned 3.33 acre tract.


THENCE, with said south line, S 83°-36'-40" E, a distance of 414.51 feet to the point of beginning. Containing 5.00 acres.

Last preceding deed reference: Volume 356, Page 613.

Surveyed by:

Clayton M. Lee

Clayton M. Lee
Reg. Surveyor No. 6181
5-4-78

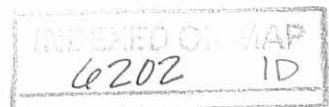

KARL & BECKY SMITH
VOL. 356, PG. 613

N 4°-47' E
525.43

Iron Rod

Iron Rod

SOUTH UNION CHURCH

N 83°-39' W
414.51'

5.00 Acres

S 83°-36'-40" E
414.51'

Wm. & Martha Hollinger
3.33 AC., Vol. 361, Pg. 658



SCALE ~ 1" = 100'

R/W Mon.
56+26.9

Iron Rod

R/W Mons.
61+00

Iron Rod

108.2

Present road

S 4°-47' W

Spike

Section Line & old road

525.71'

56+72.5

10.11

R/W Mon.
58+00

P.I. = 10.08 Lt.
63+06

SURVEY OF 5.00 ACRES OUT OF THE
KARL SMITH LANDS (VOL. 356, PG. 613, Tract I)
SE 1/4 SECTION 35, T-5, R-13
LIBERTY TOWNSHIP, LOGAN COUNTY, OHIO



INDEXED ON MAP
6202 IP

Surveyed by:

Clayton M. Lee
Clayton M. Lee
Reg. Surveyor 6181
5-4-78

Lee Surveying & Mapping Co.
855 E. Sandusky Ave.
BELLEFONTAINE, OHIO 43311
(513) 593-5780