

Dodds Keep Survey

October, 1976

Being situated in <sup>M</sup>C Arthur Township, Logan County, Ohio; and being a part of V.M.S. 9984. 9884

Beginning at the intersections of the centerlines of State Route 68 and County Road 37.

Thence with the center of State Route 68 S 19°-56' E 1411.5 feet to an angle ( See right-of-way plans L-18).

Thence again with the center of State Route 68 S 20°-26' W 196.5 feet to the true point of beginning for this description.

Thence continuing with the center of State Route 68 S 20°-26' W 881.2 feet to a point.

Thence N 87°-39' E 506.4 feet to an iron, passing thru an iron at 43.4 feet.

Thence N 10°-01' E 835.9 feet to an iron.

Thence S 86°-58' W 344.2 feet to the point of beginning, passing thru an iron at 300.6 feet.

Containing 7.94 acres more or less. Being the remaining part of a 57.94 acre tract after 50.00 acres was surveyed out.



*Owen K. Shirk*

Owen K. Shirk  
Surveyor 4271

5955 ID-1

Dodds to Wish Survey

October, 1976

Being situated in M<sup>C</sup> Arthur Township, Logan County, Ohio; and being a part of V.M.S. 9884.

Beginning at the intersections of the centerlines of State Route 68 and County Road 37.

Thence with the center of State Route 68 S 19<sup>0</sup>-56' E 1411.5 feet to an angle (See right-of-way plans L-18).

Thence again with the center of State Route 68 S 20<sup>0</sup>-26' W 27.5 feet to the true point of beginning for this description. Said point is the southwest corner of a 36.09 acre tract.

Thence with the south line of said 36.09 acre tract N 86<sup>0</sup>-58' E 1628.0 feet to a steel fence post.

Thence S 1<sup>0</sup>-50' E 1332.0 feet to a corner post.

Thence S 87<sup>0</sup>-14' W 2174.0 feet to a point in the center of State Route 68.

Thence with the center of State Route 68 N 20<sup>0</sup>-26' E 390.8 feet to a point.


Thence N 86<sup>0</sup>-39' E 506.4 feet to an iron, passing thru an iron at 43.4 feet.

Thence N 10<sup>0</sup>-01' E 835.9 feet to an iron.

Thence S 86<sup>0</sup>-58' W 344.2 feet to a point in the center of State Route 68, passing thru an iron at 300.6 feet.

Thence with the center of State Route 68 N 20<sup>0</sup>-26' E 169.0 feet to the place of beginning.

Containing 50.00 acres more or less. Being surveyed from a 57.94 acre tract.

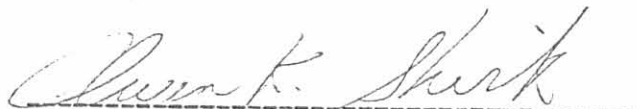

Owen K. Shirk  
Surveyor 4271

5955 10-2

INDEXED ON MAP

DODDS to WISH SURVEY  
 McARTHUR TWP, LOGAN CO, OHIO  
 V.M.S. 9084 - 1" = 300'



Owen K. Shirk  
 Surveyor 4271  
 Oct. 29, 1976