

Lee Surveying and Mapping Co.



Farm Surveys • Lot Surveys • Topography • Subdivisions • Construction Layout

855 EAST SANDUSKY AVENUE
BELLEFONTAINE, OHIO 43311

(513) 593-5780

CLAYTON M. LEE, P.S.
JEFFREY I. LEE, P.S.

GEISE SURVEY

Lying in the southwest quarter of the southeast quarter of Section 16, T-1, R-8, Pleasant Township, Logan County, Ohio and being out of that 75.2 acre tract deeded and described in paragraph 5, Volume 370, Page 819 of the Logan County Records of Deeds and more particularly described as follows:

Beginning at a square bolt found in the center-line of County Road 74 at a corner in said road on the north-south quarter section line of Section 16 and also being on the west line of the aforementioned 75.2 acres.

THENCE, with the center-line of County Road 74, N 88°-00' E, a distance of 832.40 feet to an iron spike.


THENCE, with a fence line, S 2°-38'-30" W, a distance of 251.17 feet to an iron rod set at the north side of a wood corner post.

THENCE, along the north side of a fence, S 86°-07' W, a distance of 813.32 feet to an iron rod set on the west line of the 75.2 acre tract.


THENCE, with said west line, N 1°-50' W, a distance of 277.08 feet to the point of beginning. Containing 4.977 acres.

Last preceding deed reference: Volume 370, Page 819.

Surveyed by:

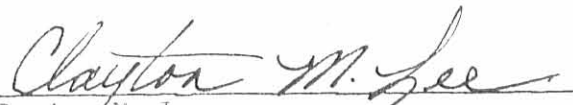

Clayton M. Lee
Reg. Surveyor No. 6181
3-20-78

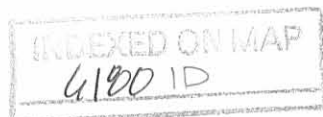

EDWARD J. & MILDRED C. GEISE
75.2 AC. TRACT, VOL. 370, PG. 819 (Paragraph 5)

Bolt (Found)

CO. RD. 74

N 88°-00' E

832.40'

Spike (Set)

Hub (Found)

235.75'

4.977 ACRES

N 1°-50' W
277.08'

S 2°-38'-30" W
251.17'

Iron Rod (Set)

S 86°-07' W
813.32'

Iron Rod (Set)

D. E. RICHARDSON 4.80 AC.

6180 IP

INDEXED ON MAP

SURVEY OF 4.977 ACRES OUT OF THE GEISE 75.2 AC. TRACT
SW. QUARTER OF THE SE. QUARTER OF SEC. 16, T-1, R-8,
PLEASANT TOWNSHIP, LOGAN COUNTY, OHIO.

C. F. LEISS
40 AC.

STONE (Found)

SW. COR. OF THE SE. QUAR. SEC. 16

SEC. 16
SEC. 21



SCALE ~ 1" = 100'



Surveyed By:

Clayton M. Lee
Clayton M. Lee
Reg. Surveyor 6181

3-20-78

Lee Surveying & Mapping Co.

855 E. Sandusky Ave.
BELLEFONTAINE, OHIO 43311
(513) 593-5780