


5-8-14


APPROVED

LEGEND

- 5/8 INCH IRON ROD SET WITH PLASTIC I.D. CAP STAMPED "LSM7437"

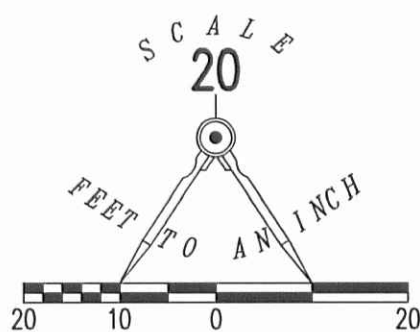

SOUTH STREET (66 FEET WIDE)

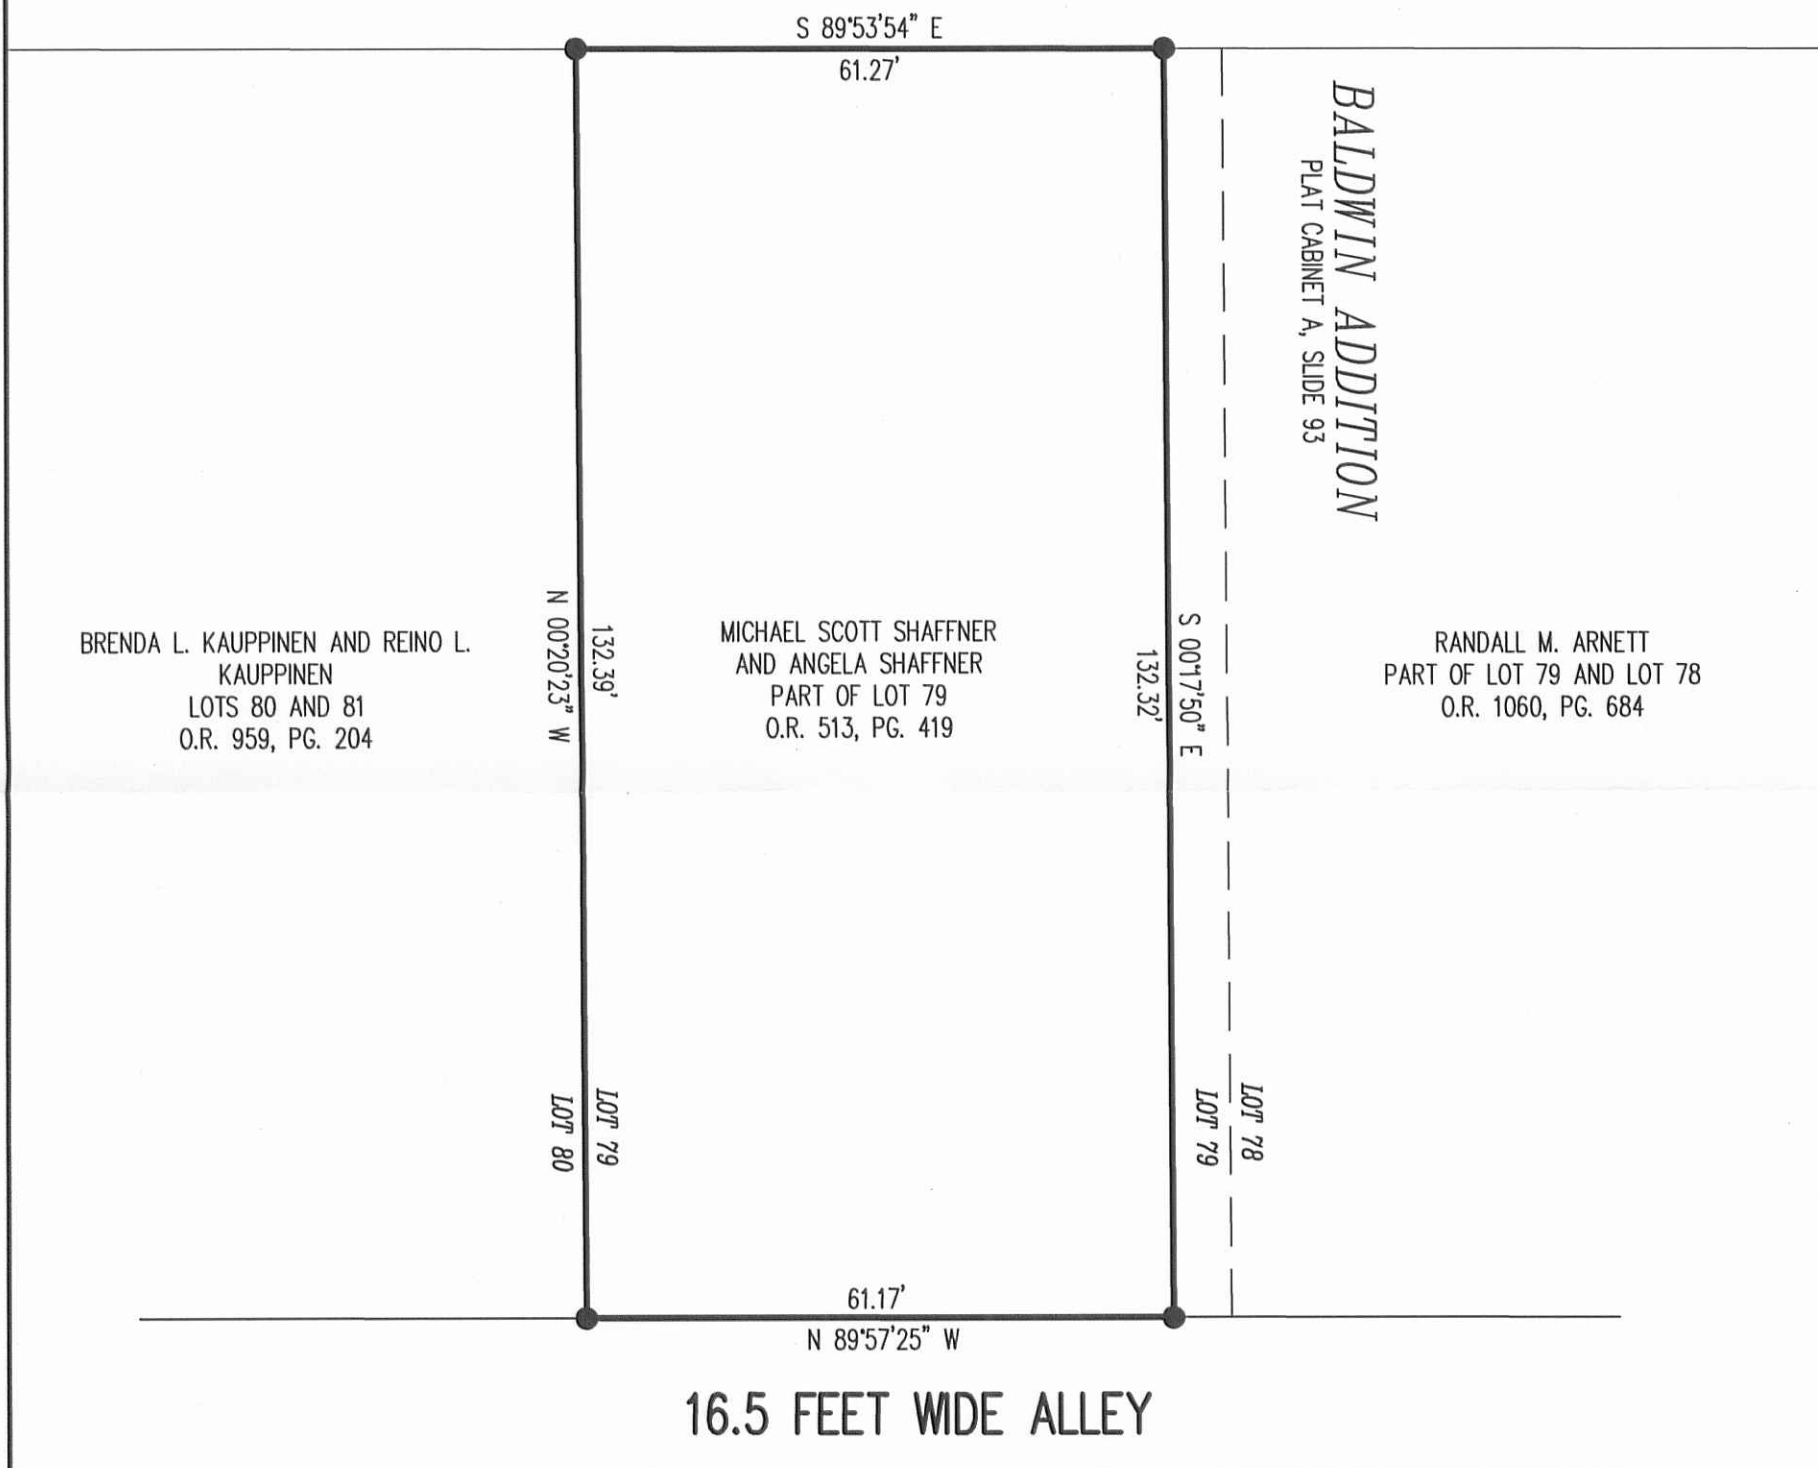

RETRACEMENT SURVEY OF  
MICHAEL SCOTT SHAFFNER AND ANGELA SHAFFNER  
PART OF LOT 79  
OFFICIAL RECORD 513, PAGE 419  
BALDWIN ADDITION  
PLAT CABINET A, SLIDE 93  
VILLAGE OF QUINCY  
MIAMI TOWNSHIP  
LOGAN COUNTY, OHIO

SURVEYED BY:


*William K. Bruce*  
WILLIAM K. BRUCE  
PROFESSIONAL SURVEYOR 7437  
APRIL 26, 2014



ORIGINAL STAMP IN GREEN

COPYRIGHT 2014 BY:  
LEE SURVEYING & MAPPING CO., INC.  
117 North Madriver Street  
BELLEFONTAINE, OHIO 43311  
(937) 593-7335  
WWW.LSMINC.US  
surveys@lsminc.us

2 WORKING DAYS  
BEFORE YOU DIG  
CALL TOLL FREE 800-362-2764  
OHIO UTILITIES PROTECTION SERVICE

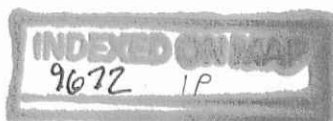

ADW D0414 57160414 L-5716-3