

15

1931

Walter Glasgow to E.E. Sykes -

Being in Richland Township V.M.S. 9988, Logan County, Ohio, described as follows:-

Beginning at a stake in the center of Road leading from Richland to Roundhead and at the Southeast corner of land owned by E.E. Sykes; thence S.82° 12' W. 560.64 feet to a stake in Sykes South line opposite the point of curve in State Route 593; thence turning 90° to the left measure 30 feet to center line of said State Road; thence in a Southeasterly direction with the curve of State Road having a radius of 819.02 feet to the end of curve in the center of Richland and Roundhead Road; thence with center of said road measure N.27°37' W. 603.6 feet to place of beginning containing 1.75 acres more or less.

Written by J.A. McKirahan


*This is an older description of the 1.75 Ac. Shown on this Plat.
ID*

Sykes Corner on #273 state Route

VMS 9988 Richland TWP

#1239

INDEXED ON MAP
 (239) 1P

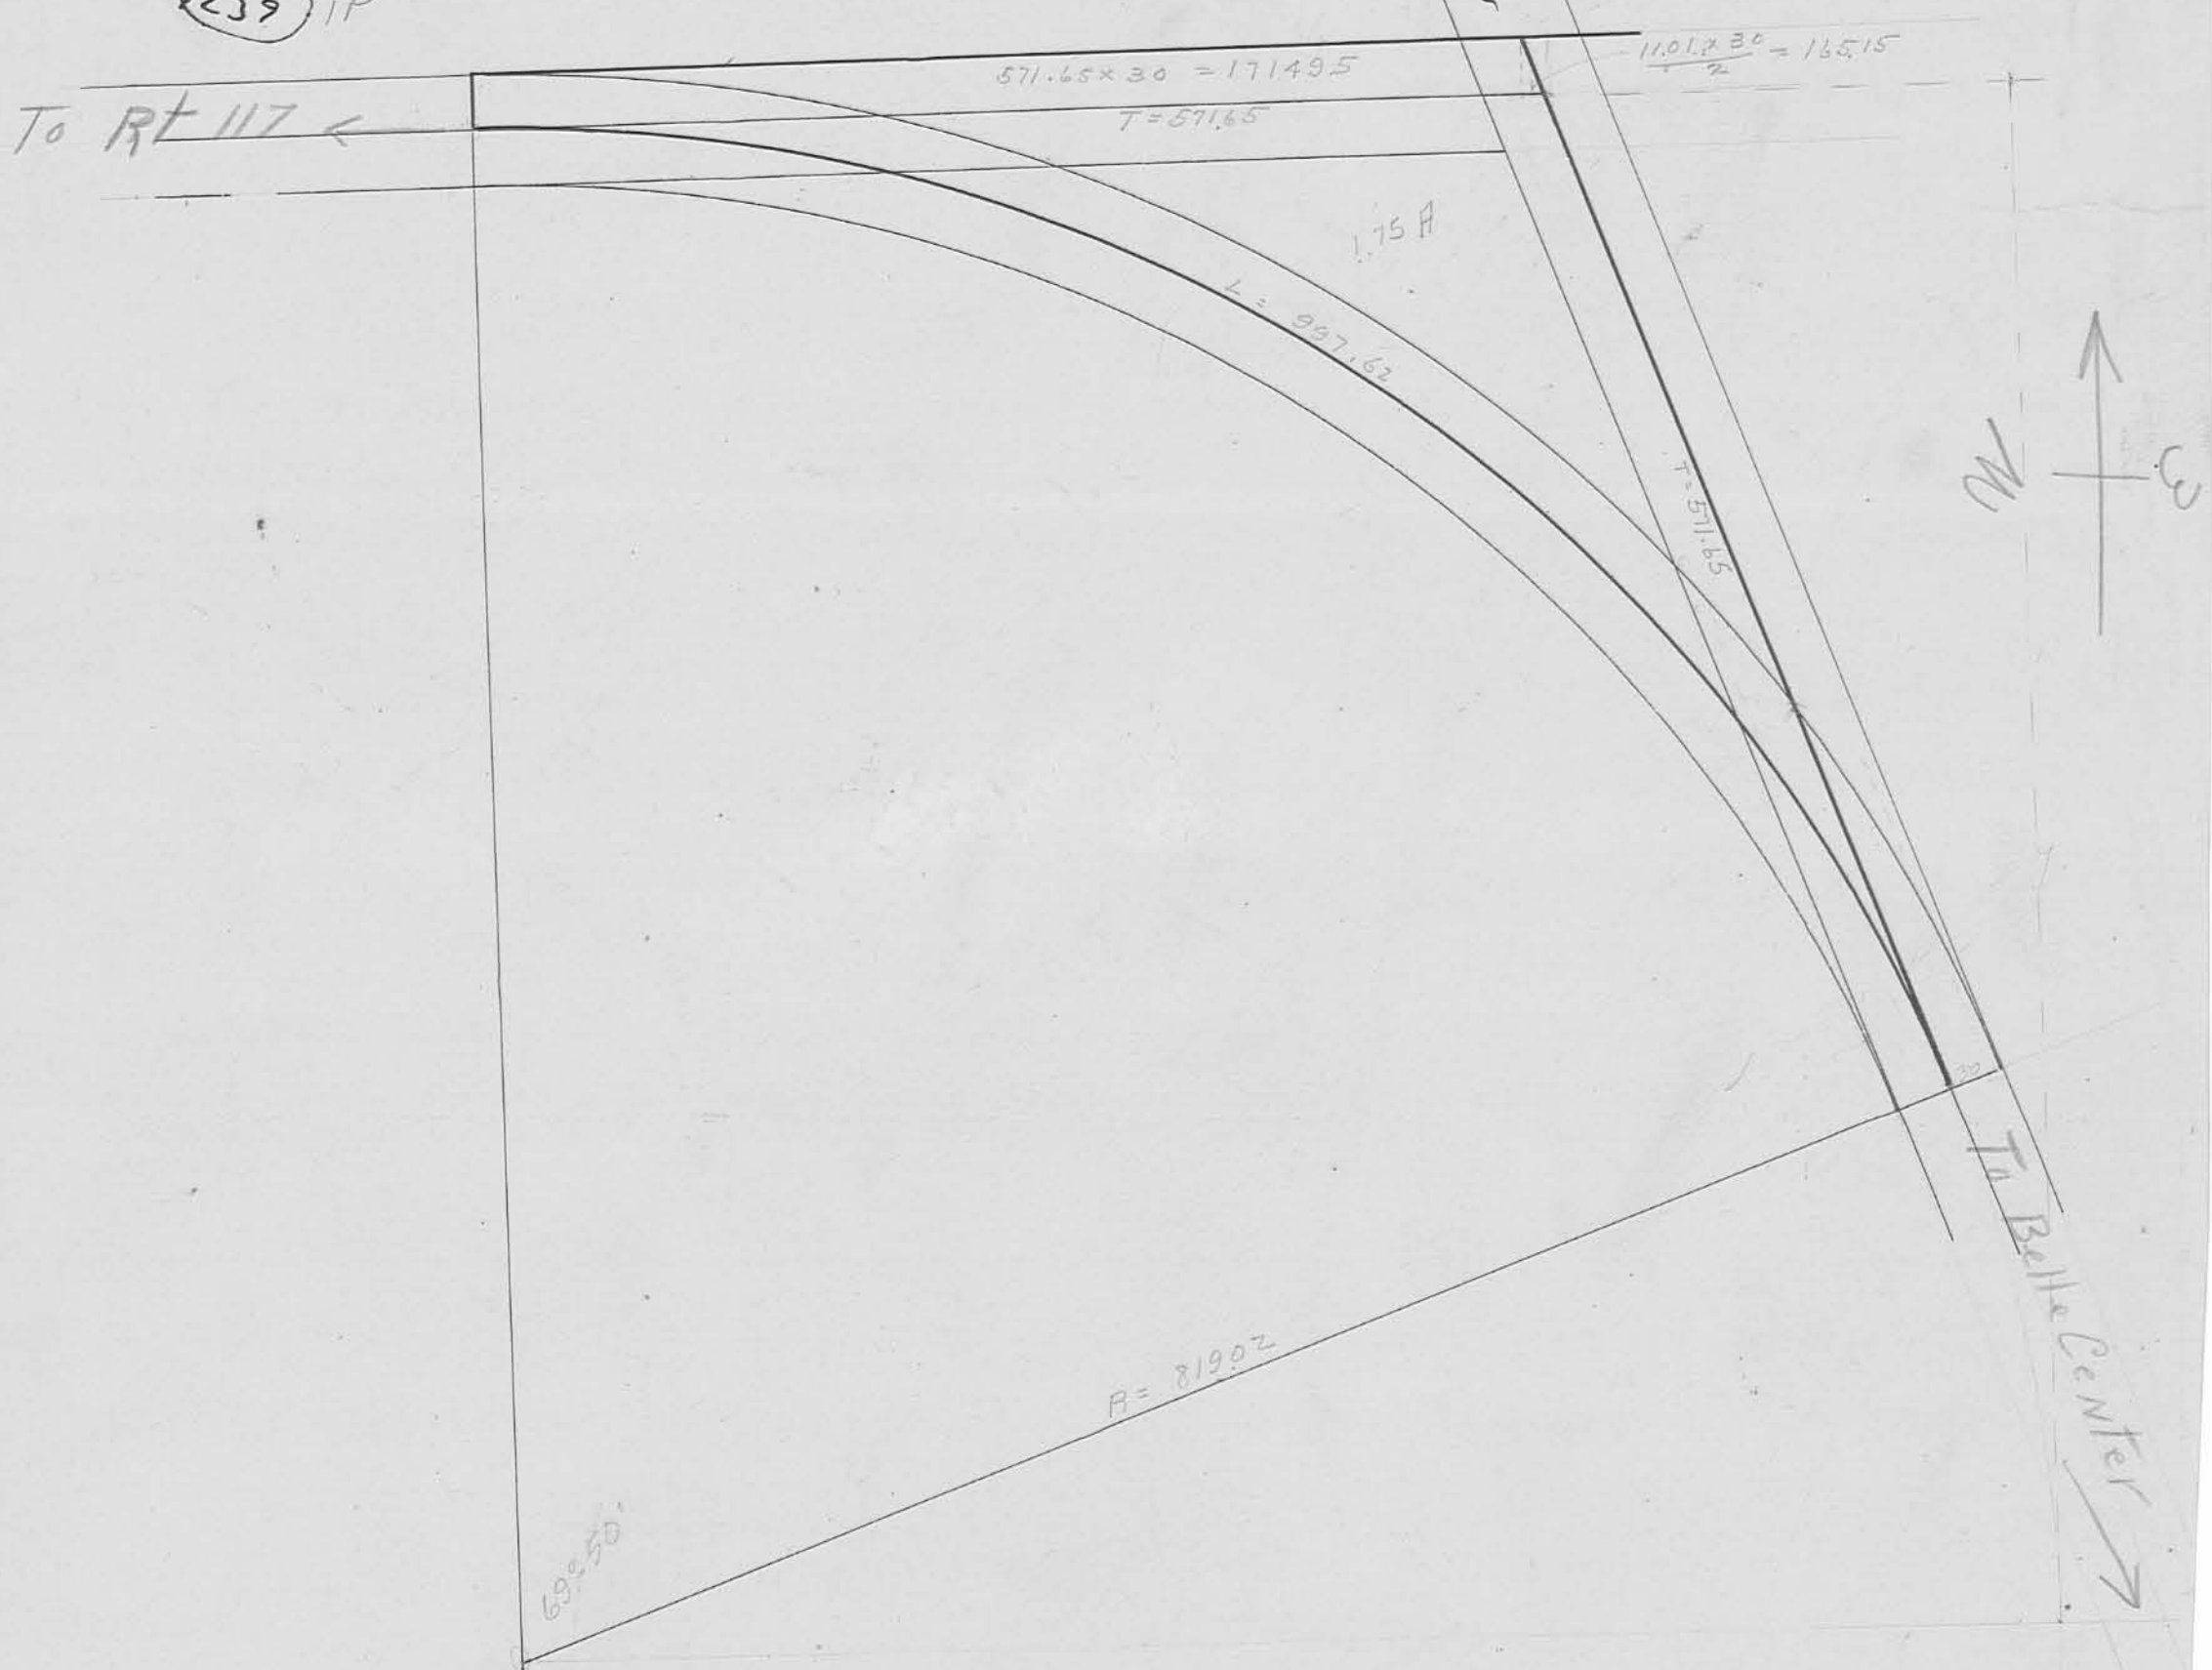

$$\left(\frac{819.02 \times 571.65}{2} \right) \times 2 = \dots = 468192.78 \text{ sq ft.}$$

$$819.02 \times 819.02 \times 7854 \times \frac{69.83}{90} = \frac{408770.47}{59422.31}$$

$$571.65 \times 30 = \dots + 17149.50$$

$$\frac{76571.81}{- 165.15}$$

$$\frac{76406.66}{\dots}$$

$$\div 43560 = 1.754 \text{ c}$$

SYKES