

8.25 Acres V.M.S. 9989
Richland Township
Logan County, Ohio
August 12, 1973

The following described real estate situated in Richland Township, Logan County, Ohio and being part of Virginia Military Survey #9989 and more particularly described as follows:


Beginning at an iron pin in the center of State Route #273, at Station 189+47.6 as shown on page 73 of the Logan County Engineer's Field Book #655, said pin also being the northwest corner of a 1.49 acre tract; thence with the west line of said 1.49 acre tract South 6 Degrees 24 Minutes East 330.00 feet, passing an iron pin set on the highway right of way at 30.00 feet, to an iron pin; thence with the south line of said 1.49 acres, North 83 Degrees 36 Minutes East 200.00 feet to an iron pin set on the corporation line of the Village of Belle Center; thence with said corporation line, South 6 Degrees 24 Minutes East 499.60 feet to the center of the Liggett Lateral Ditch, passing an iron pin set on the bank at 468.60 feet; thence with the center of said ditch South 47 Degrees 28 Minutes West 533.64; thence North 6 Degrees 24 Minutes West 1144.27 feet, passing an iron pin set on the ditch bank at 30.00 feet and passing an iron pin set on the highway right of way at 1114.27 feet, to an iron pin set in the center of State Route # 273; thence with the center of said highway North 83 Degrees 36 Minutes East 231.00 feet to the point of beginning, containing 8.25 acres out of Robert E. Stump's 116.31 acres.

Surveyed August 12, 1973
By Larry E. Blosser SIT # 1199

Checked by: David C. Hillert, A.S.
REC. SUR. No. 5402



STATE ROUTE 273

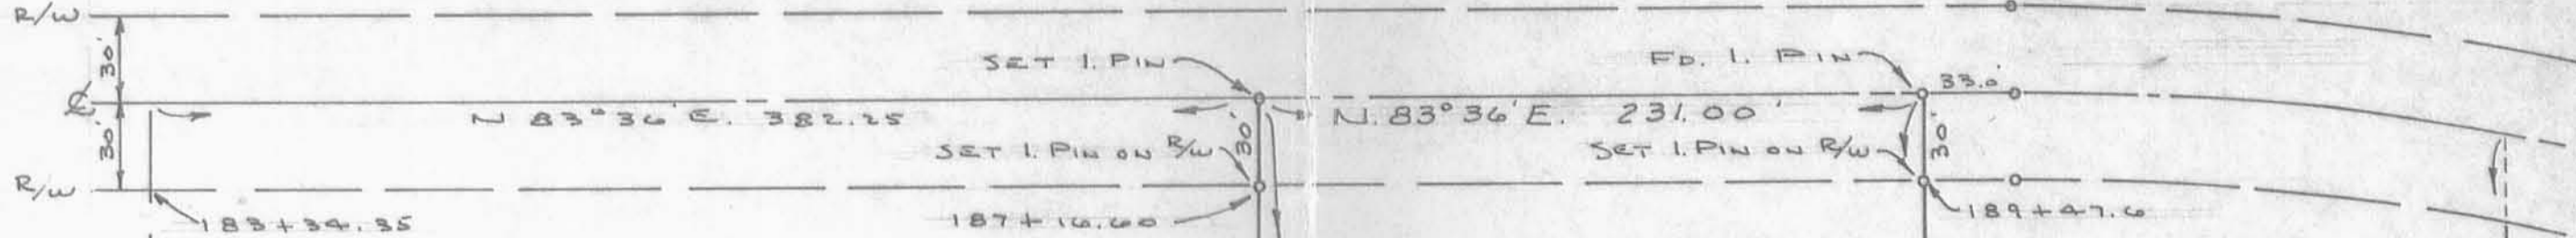

ROBERT E. STUMP 116.31 AC.

Z

N. 6° 22' W. 1097.72

10.00 AC.

N. 6° 24' W. 1144.27

8.25 ACRES

S. 6° 24' E. 330.00

1.49 AC.

N. 6° 24' W. 315.96

Fd. I. PIN

RESET I. PIN

N. 83° 36' E. 200.00

S. 6° 24' E. 499.60

CORPORATION LINE VILLAGE OF BELLE CENTER

SET I. PIN ON BANK

S. 47° 28' W. 533.64

LIGGETT LATERAL DITCH

POST S. 81° 28' W. 146.47

POST N. 53° 07' W. 129.84

SET I. PIN ON BANK

N. 3° 06' E. 52.80

POST S. 47° 28' W. 160.81

5406 IP

INDEXED ON MAP

A SURVEY OF A 8.25 ACRE TRACT AND A 10.00 ACRE TRACT IN VIRGINIA MILITARY SURVEY 9989 RICHLAND TOWNSHIP ~ LOGAN COUNTY, OHIO SURVEYED AUGUST 12, 1973 BY LARRY E. BLOSSER, SIT # 1199 CHECKED BY: DANIEL E. GILBERT, P.S. REG. SUR. NO. 5402

SCALE 1"=60'

