


I.C. & E. RR.

Clark Street


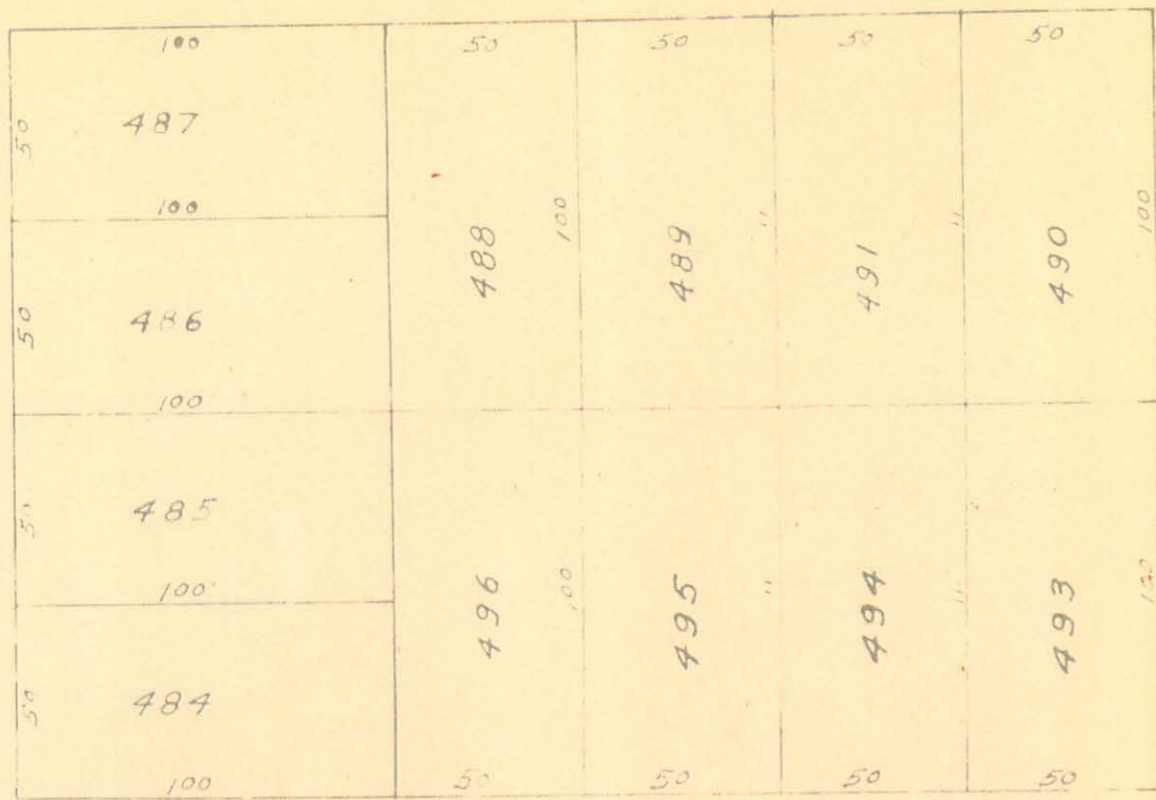


112 ACRES

Orchard Island Road

State Street

Madison Street

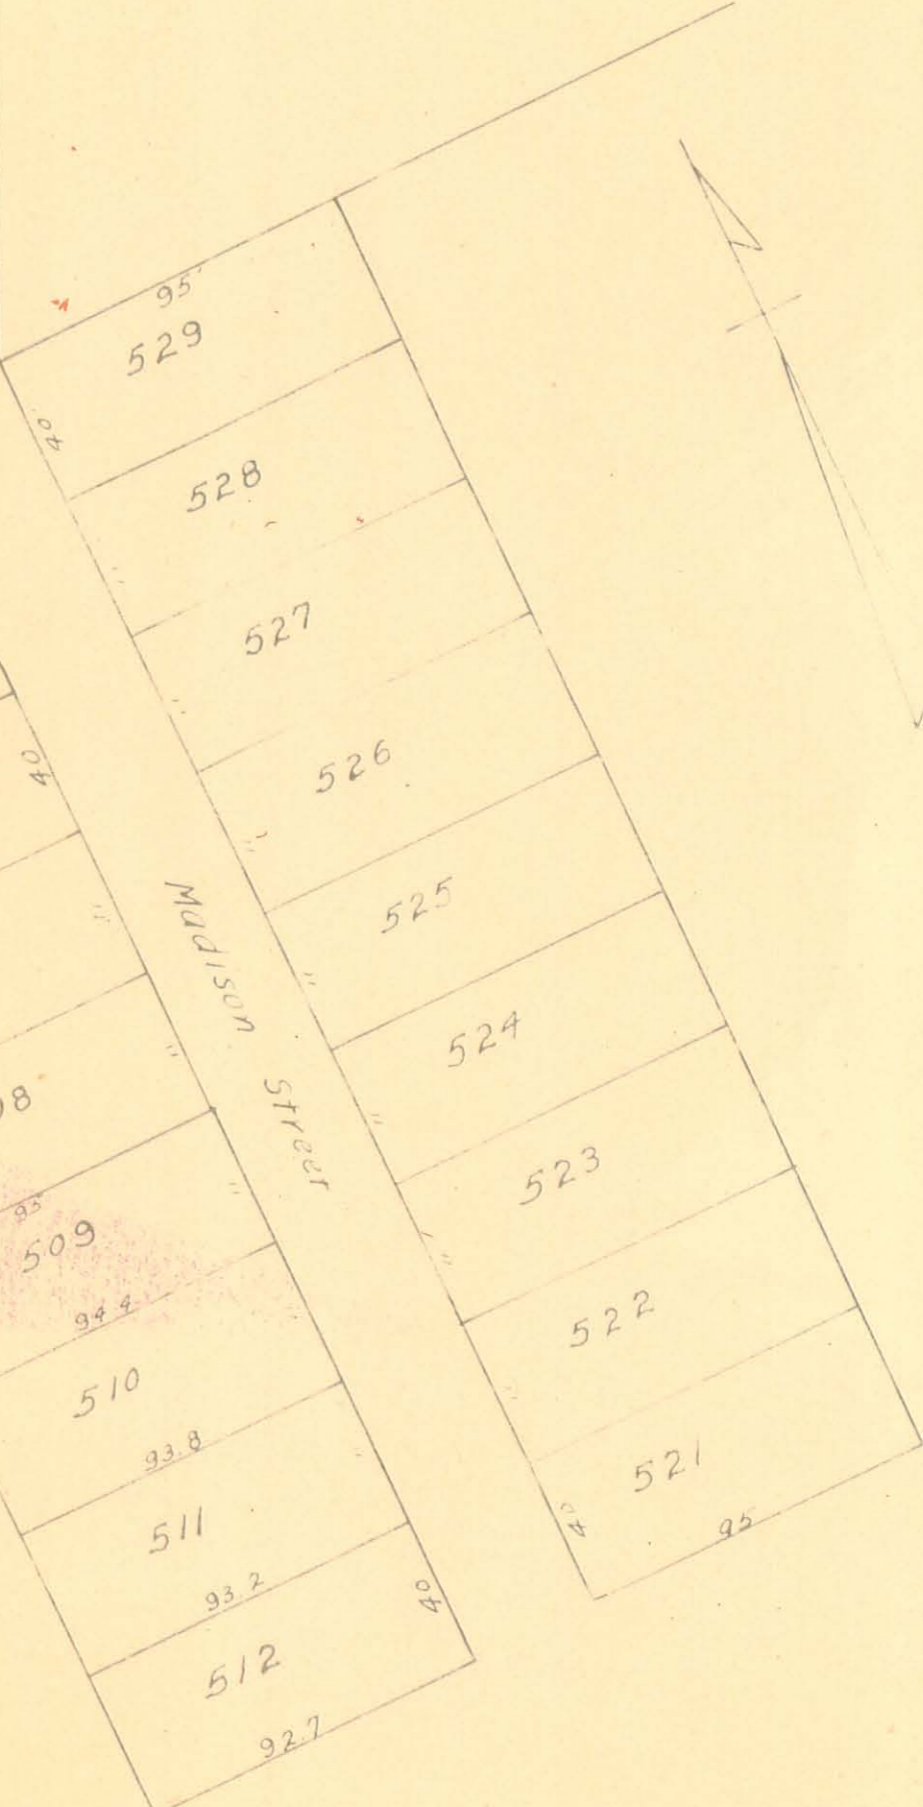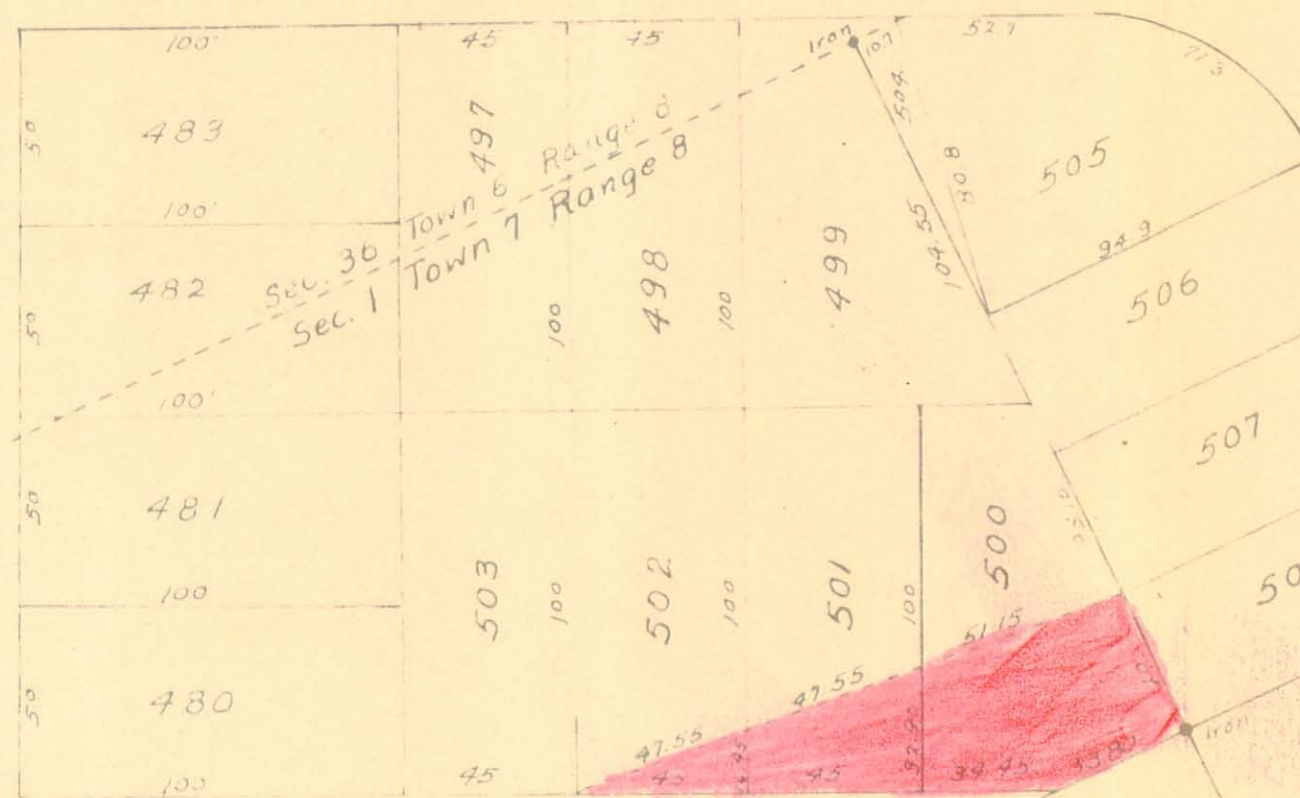

Van Buren Street

Note: The shaded area indicates the right of way to be dedicated by the attached easement