

April 29, 1969

The following described real estate being in the Village of Russells Point, Township of Washington, County of Logan, State of Ohio and being a part of Section 36, Town 6 South, Range 8 East and being a part of Lot 46-55 Indian Lake Reservoir Lands:

Beginning at an iron, northeast corner to Lot 46-58 and the south right of way line of a street;

Thence with the east side of Lot 46-58 the following two courses and distances, S. 6° 55' E. 37.25 feet to an iron and S. 17° 05' E. 60.60 feet to an iron, southeast corner to Lot 46-58;

Thence N. 75° 09' E. 45.45 feet to an iron in the south line of Lot 46-59;

Thence with the south line of Lot 46-59, N. 53° 12' W. 40.50 feet to an iron, southwest corner to Lot 46-59;

Thence with the west line of Lot 46-59, N. 12° 13' E. 45.75 feet to an iron, northwest corner to Lot 46-59 and in the south right of way line of a street;

Thence with the south right of way line of said street, N. 71° 58' W. 45.86 feet to the place of beginning, containing 0.067 Acres, more or less.

The above described parcel being taken out of Nathan I & Gail B. Coen's present ^{46-55-0.81} ~~46-55~~-0.81 Acre tract.


I hereby certify that this is a true and accurate description as prepared by me on April 29, 1969.

Daniel E. Gilbert
Daniel E. Gilbert, P.S.
Reg. Sur. No. 5402
428 N. Madriver St.
Bellefontaine, Ohio 43311



ID
4524

INDEXED ON MAP

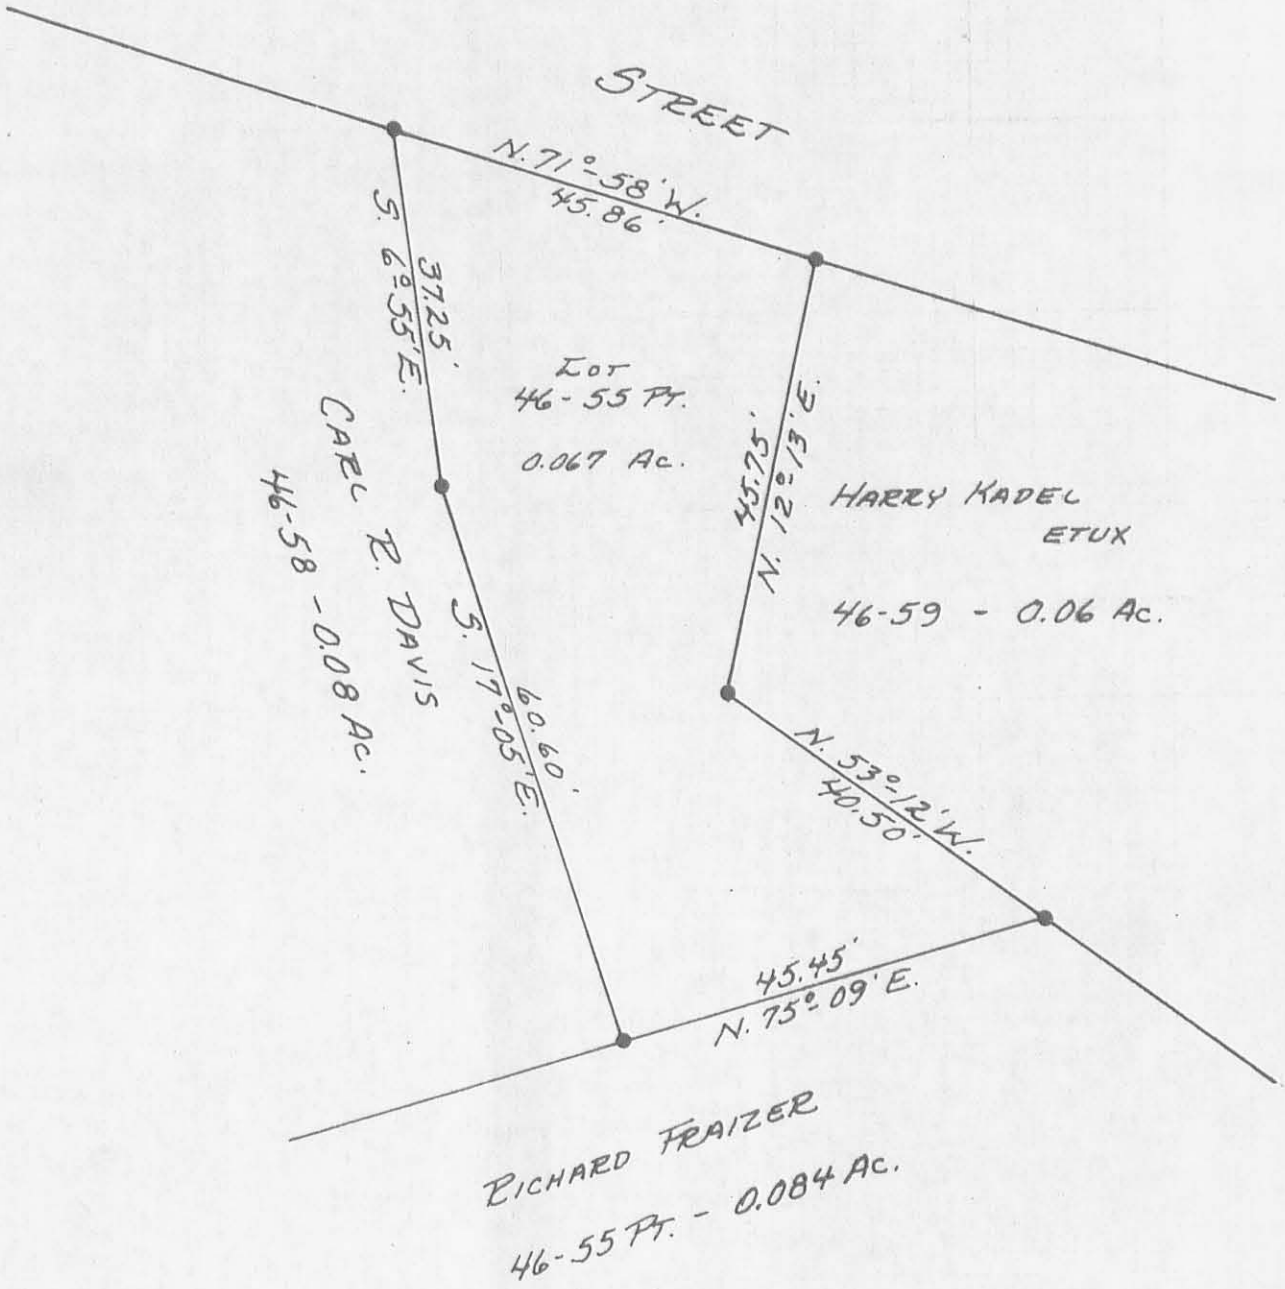

● - INDICATES IRONS



PART OF LOT 46-55
 RUSSELLS POINT CORPORATION
 SECTION 36 - T.6S. - R.8E.
 WASHINGTON TOWNSHIP
 LOGAN COUNTY, OHIO
 APRIL 29, 1969

PLATTED BY:
 DANIEL E. GILBERT, P.S.
 REG. SUR. NO. 5402
 428 N. MADRIVER ST.
 BELLEFONTAINE, OHIO 43311

SCALE: 1" = 20'

4524
 1P

INDEXED ON MAP