

SURVEY OF
 LOT No. 4
 RUSSELLS POINT, OHIO
 AUGUST 21, 1976
 SCALE 1" = 20'

INDEXED ON MAP
 7500 IP

REF:
 PARK HEIGHTS SUBD.
 RAT BK. B, VOL. 2, PE. 119

DAN L. DOBSON
 REG. SURVEYOR A270
 BELLEFONTAINE, OHIO

11-20-17

APPROVED

LEGEND:


- ⊙ 1 INCH IRON PIPE FOUND 2 3
- ◻ 1/2 INCH SQUARE IRON BAR FOUND
- 5/8 INCH IRON ROD FOUND
- 5/8 INCH IRON ROD SET WITH PLASTIC I.D. CAP STAMPED "LEE SURVEYING INC"

ANDREW HATFIELD
P/O LOTS 23 & 24
O.R. 1083, PG. 815

JAMES HUNTER
P/O LOT 24
O.R. 1058, PG. 56

SMP PROPERTY SERVICES LLC
P/O LOT 25
O.R. 886, PG. 672


DALE E. STAMM
P/O LOTS 25 & 26
O.R. 814, PG. 375

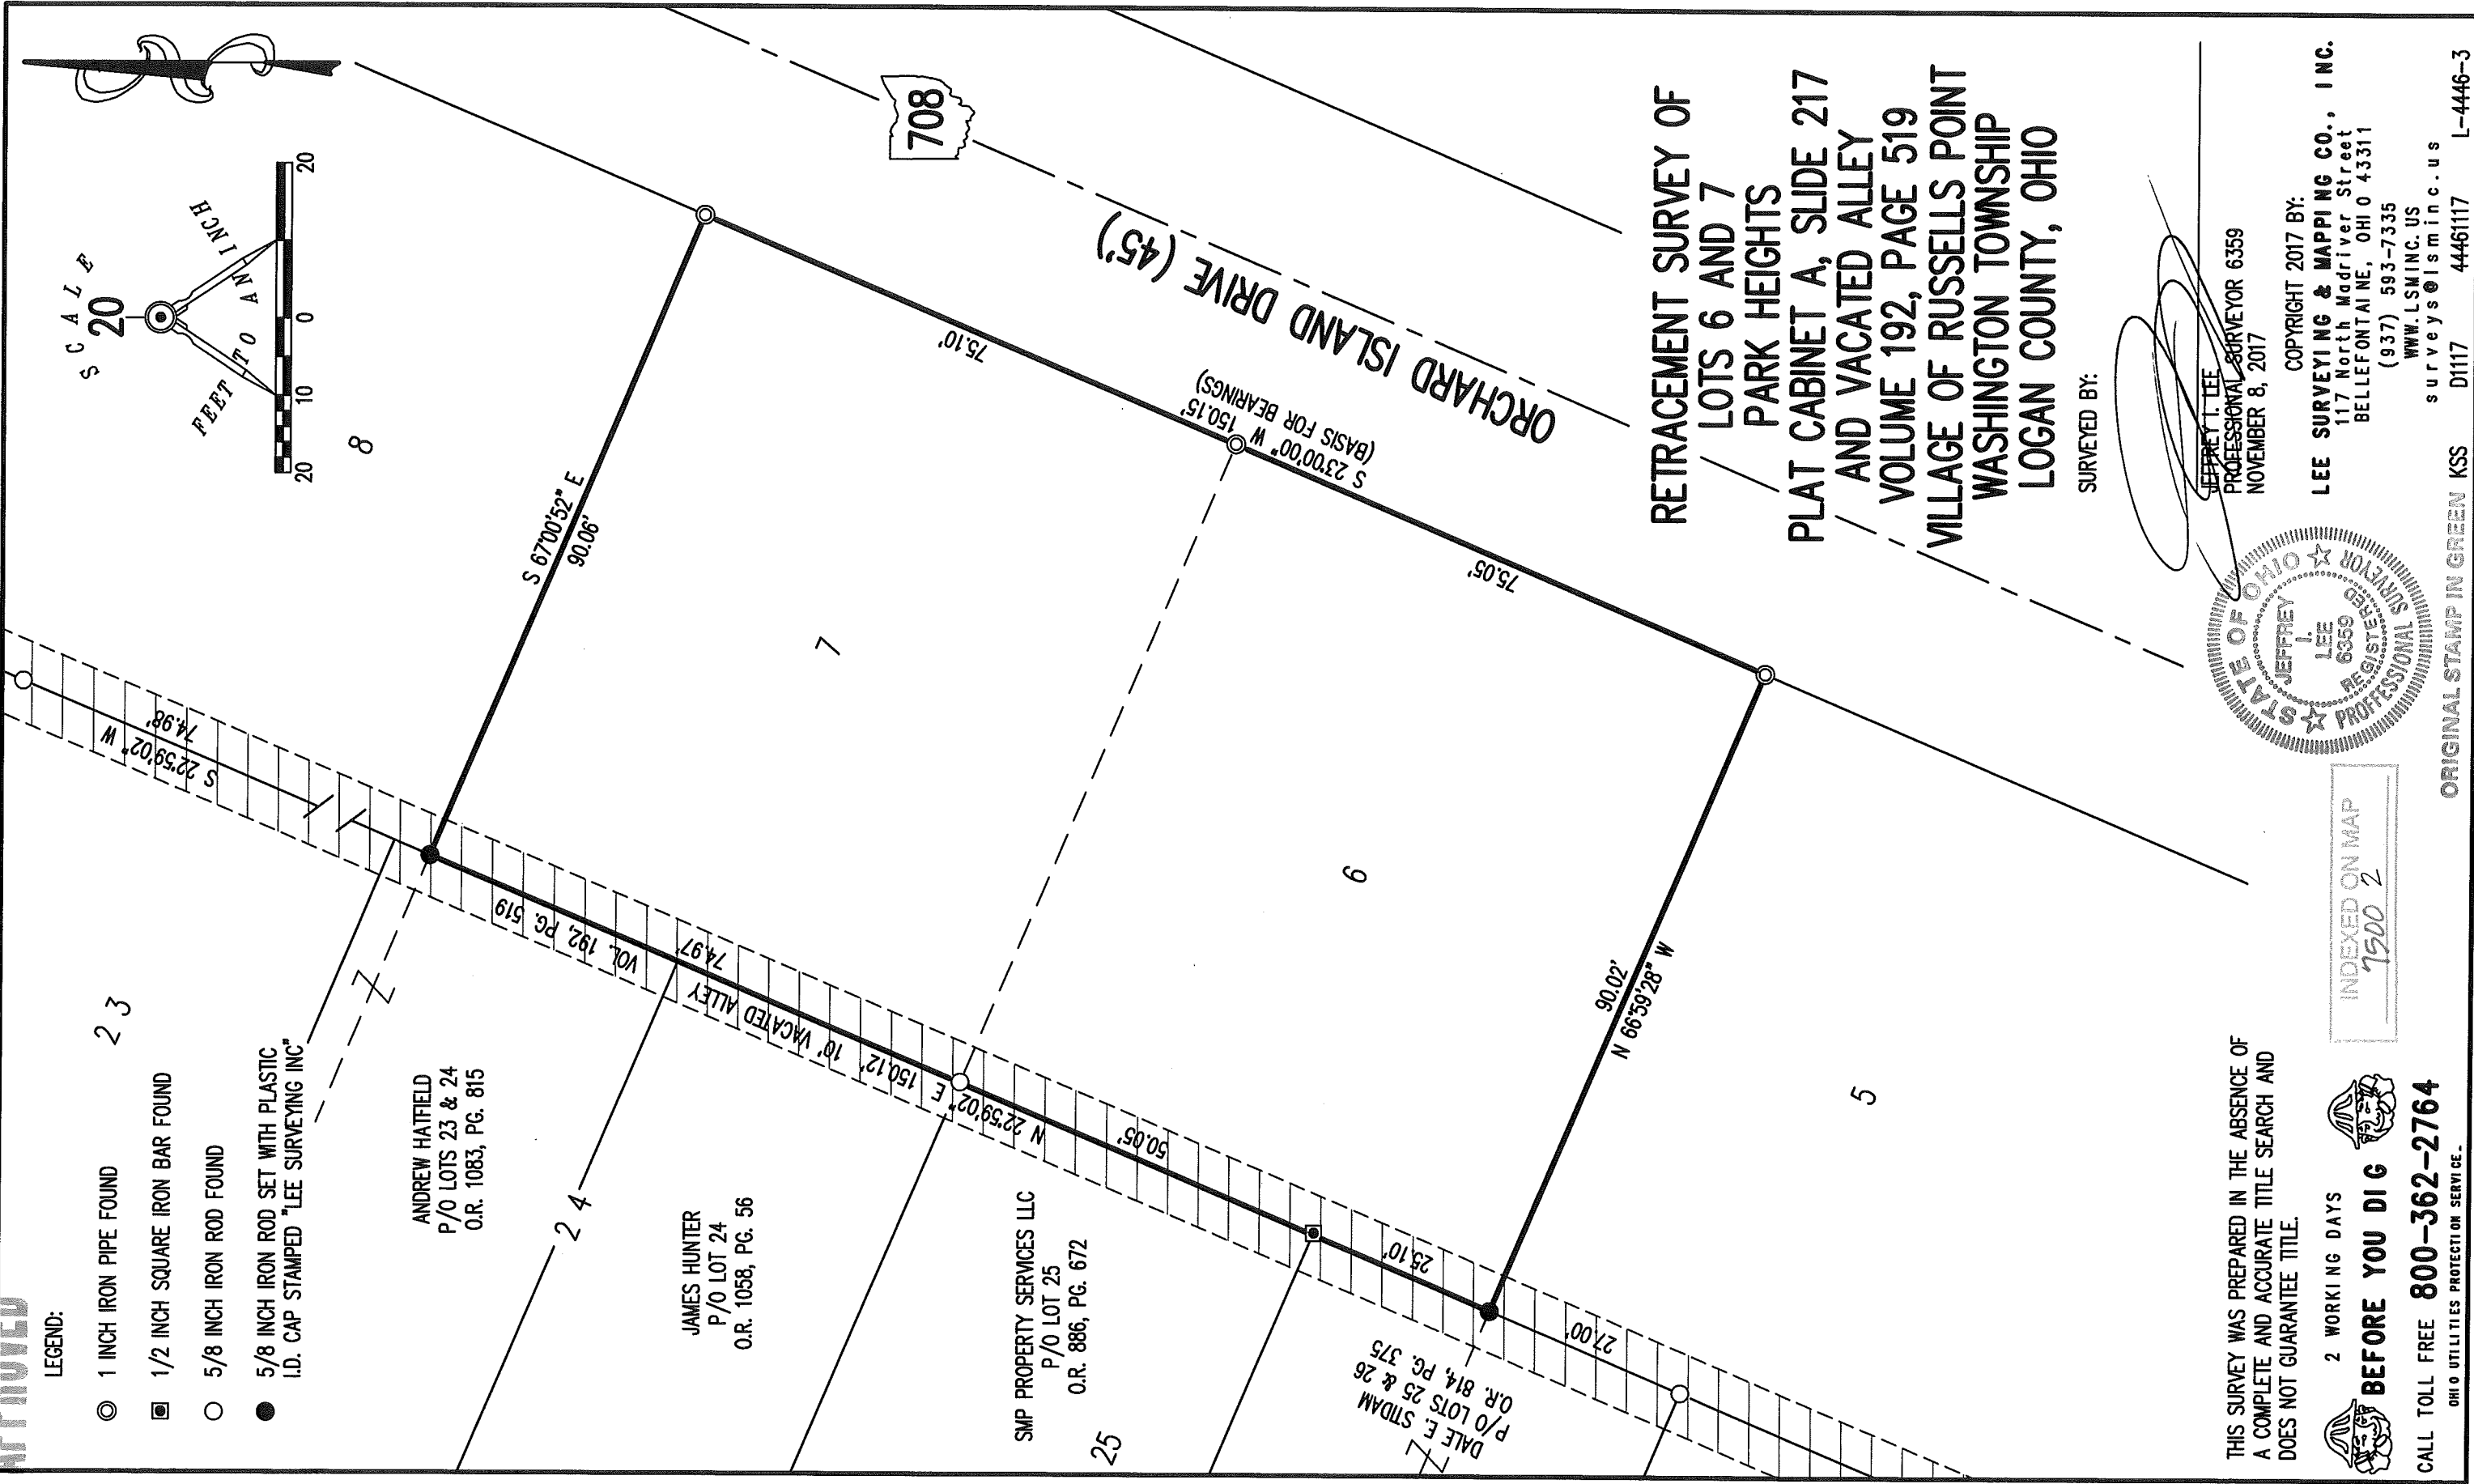

**RETRACEMENT SURVEY OF
LOTS 6 AND 7
PARK HEIGHTS
PLAT CABINET A, SLIDE 217
AND VACATED ALLEY
VOLUME 192, PAGE 519
VILLAGE OF RUSSELLS POINT
WASHINGTON TOWNSHIP
LOGAN COUNTY, OHIO**

SURVEYED BY:

(Signature)
JEFFREY L. LEE
PROFESSIONAL SURVEYOR 6359
NOVEMBER 8, 2017

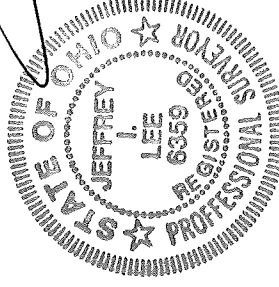

THIS SURVEY WAS PREPARED IN THE ABSENCE OF
A COMPLETE AND ACCURATE TITLE SEARCH AND
DOES NOT GUARANTEE TITLE.



2 WORKING DAYS

BEFORE YOU DIG

CALL TOLL FREE **800-362-2764**

OHIO UTILITIES PROTECTION SERVICE

COPYRIGHT 2017 BY:

LEE SURVEYING & MAPPING CO., INC.
117 North Madriver Street
BELLEFONTAINE, OHIO 43311
(937) 593-7335

WWW.LSMINC.US

surveys@lsminc.us

ORIGINAL STAMP IN GREEN KSS D1117 4446117

L-4446-3

INDEXED ON MAP
7500 2