



WITNESS { 8" HICKORY, S 49 1/4 W 13'  
 { CLUMP OF ELMS S. 64 1/2 E 37 1/2

INDIAN LAKE

PART OF LAKE ISLAND, SURVEY NO 12276  
 STOKES TOWNSHIP, LOGAN CO. OHIO  
 SCALE - 1" = 20'  
 1917

SURVEY BY O. C. RICEY, DEP. CO. SURVEYOR.

TRACES BY 28 APR 1918

1173

SEE NO. 1173  
 INDEXED ON CASE

D-10

REC'D 9-15-03 SMJ dk

# Lee Surveying and Mapping Co., Inc.

Land Surveys • Topography • Subdivisions • Construction Layout

117 N. Madriver St.  
Bellefontaine OH 43311



Phone: (937) 593-7335  
Fax: (937) 593-7444

## STATE OF OHIO 0.154 ACRES

Lying in Virginia Military Survey 12276, Stokes Township, Logan County, Ohio.

Being out of the State of Ohio, Indian Lake Excess Lake Lands southeast of Lot 27 of Shawnee Island as dedicated in Plat Cabinet A, Slide 233 of the Logan County Records of Plats and being more particularly described as follows:

Beginning at a 1 inch iron pipe found at the northwest corner of Lot 27 on the southerly right-of-way of Lakeshore Drive (30 feet wide).

THENCE, with the southwest line of Lot 27, S 34°-01'-18"E, a distance of 211.89 feet to a 3/4 inch iron pipe found at the TRUE POINT OF BEGINNING.

THENCE, with a south line of Lot 27, N 88°-55'-33"E, a distance of 126.20 feet to a 5/8 inch iron rod set.

THENCE, with a easterly line of Lot 27, N 10°-07'-49"E, a distance of 20.00 feet to a 1-1/4 inch iron pipe found.

THENCE, S 33°-59'-42"E, a distance of 39.67 feet to a point, passing a 5/8 inch iron rod set at 36.27 feet.

THENCE, with the face of a concrete sea wall, S 55°-46'-50"W, a distance of 87.90 feet to an angle in the sea wall.

THENCE, with the face of said sea wall, N 36°-03'-07"W, a distance of 1.96 feet to a point.

THENCE, with the water's edge, S 60°-41'-55"W, a distance of 31.95 feet to a point.

THENCE, N 34°-01'-18"W, a distance of 89.67 feet to the point of beginning, passing a 5/8 inch iron rod set at 2.50 feet.

Containing 0.154 acre.

The basis for bearings is the southwest line of Lot 27, being S 34°-01'-18"E, and all other bearings are from angles and distances measured in a field survey by Lee Surveying and Mapping Co., Inc. on September 3, 2003.


Description prepared by:



ORIGINAL STAMP IN GREEN


Jeffrey I. Lee  
Professional Surveyor 6359  
September 11, 2003

L-3658

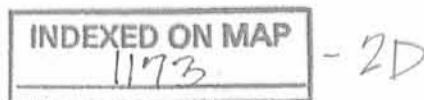



- LEGEND
- 5/8 INCH IRON ROD SET
  - 1 INCH IRON PIPE FOUND
  - 3/4 INCH IRON PIPE FOUND
  - ⊕ 1-1/4 INCH IRON PIPE FOUND

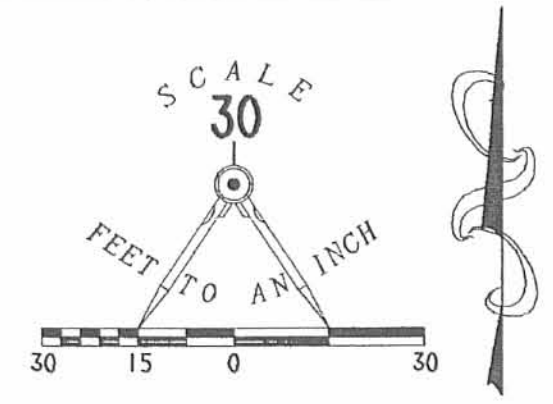

**SURVEY OF  
0.154 ACRE OUT OF THE  
STATE OF OHIO,  
INDIAN LAKE EXCESS LAND  
SOUTHEAST OF THE LEE TAGGART  
LOT 27 OF  
SHAWNEE ISLAND  
PLAT CABINET A. SLIDE 233  
VIRGINIA MILITARY SURVEY 12276  
STOKES TOWNSHIP  
LOGAN COUNTY, OHIO**

SURVEYED BY:

*[Signature]*  
JEFFREY I. LEE  
PROFESSIONAL SURVEYOR 6359  
SEPTEMBER 3, 2003



ORIGINAL STAMP IN GREEN

COPYRIGHT 2003 BY:  
**LEE SURVEYING & MAPPING CO., INC.**  
117 North Madriver Street  
BELLEFONTAINE, OHIO 43311  
(937) 593-7335

D 411 L3658 L-3658-3

2 WORKING DAYS  
**BEFORE YOU DIG**  
CALL TOLL FREE **800-362-2764**  
OHIO UTILITIES PROTECTION SERVICE.

INDEXED ON MAP  
1173

-2P