

C. H. FURST
ETUX
11-30-65

Rev. Harley Hodge

The following described land situated in Stokes Township, Logan County, Ohio, V.M.S. 12277 described as follows:-

Beginning at a stake which is ^{W.} S. 42° 30' E. 738.2 feet; thence ^S N. 56° 58' E. 194.9 feet from a stone in the North line of Lewis Hull's property and S.E. corner of Turkey Foot Lane; thence turning to the right 90° 80 feet; thence turning to the left 90° 54.5 feet; thence turning to the left 90° 80' to an iron pin; thence turning to the left 90° 54.5 feet to place of beginning containing 0.1 acre.

75
45

3075
3000

75

W.A. Montgomery
Survey
No Date

①
②

INDEXED ON MAP
3183 1D-1

~~ERSELE~~
~~DAEWS (11-30-65)~~
Lloyd Digby
(11-30-65)

The following described land situated in Virginia Military Survey No. 12276, Stokes Township and being part of Turkey Foot Park.

Beginning at a stone in the East side of Turkey Foot Road and in the line between Lewis Hull and Newland; thence N. 88 W. 32.9 feet; thence S. 42° 30' W. 720.2 feet; thence S. 48° E. 30 feet to a stake; to the beginning of said survey; thence N. 42° 30' E. 40 feet; thence S. 48° E. 81.65 feet to a stake; thence S. 42° W. 40 feet; thence N. 48 W. 81.35 feet to place of beginning containing .07 acres more or less.

W. A. Montgomery

(2)

INDEXED ON MAP
3183 1D-2

OWEN W. MURPHY
ETUX (11-30-65)

The following described real estate situated in
V.M.S. #12277 Stokes Township, Logan County Ohio and being
part of Turkey Foot Park.

Commencing at a stone in the East side of Turkey
Foot lane and the North line of Lewis Hull; thence South
88° West 32.9 feet; thence S.42° 30' W. 720.2 feet; thence
S.48° E. 241.45 feet to the starting point; thence contin-
uing with said line S.48° E. 50 feet; thence N.42° E. 66 feet;
thence N.48° W. 50 feet; thence S.42° W. 66 feet to place of
beginning containing .07 acres more or less.

W. A. Montgomery

INDEXED ON MAP
3183 1D-3

Stewart C
Baumgardner - et ux
(11-30-65)

~~Description No. 7.~~

The following described land situated in Stokes Town-
ship, Logan County, Ohio. V.M.S. 12277 described as follows.

Beginning at a stake which is S.88° W. 32.9 feet; thence
S.42° 30' W. 720.2 feet; thence S.48° 00' E. 111.33 feet from a
stone in the North line of Lewis Hull's property and S.E. corner
to Turkey Foot land; thence turning to the left 90° (75'); thence
turning to the right 90° (45'); thence turning to the right 90° (75');
thence turning to the right 90° (45) feet to the place of beginning
containing .08 acres.

W.A. Montgomery

INDEXED ON MAP
3183 1D-4

(A)

Clyde P
Millhoffer et al
(11-30-65)

The following described land situated in Survey 12276
Stokes Township, Logan County, Ohio.

Beginning at a stake, which is N.88 W. 164.15 feet,
thence S.42 degrees 30' W. 443.60 feet from a stone at the East
side of the road Turkey Foot and in the N. line of the land of
Lewis Hull; thence N. 47 degrees 30' W. 65.15 feet to a stake,
thence S.42 degrees 50' W. 23 ~~degrees~~ 65 feet to a stake, thence
S. 41 degrees 47' E. 65.28 feet to a stake, thence N.42 degrees
30' E. 30.18 feet to place of beginning containing .04 acres.

W.A. Montgomery

5

INDEXED ON MAP
3183 1D-5


8.

Jessie Miller
(11-30-65)

Lewis Hull to Jessie Miller

The following described land situated in Survey 12276 ,
Stokes Township, Logan County, Ohio, on the Southerly point of
Turkey Foot.

Beginning at an iron pipe in the line of the State land
and the Northeast corner of the land owned by Billy Hoover;
thence N.68°48' W. with Hoover's North line 189.3 feet to an
iron bolt 3' long; thence N.22° 52' E. 65.2 feet to an iron pipe;
thence S.68° 40' E. 176.3 feet to an iron bolt 3' long in the line
of the state land; thence S.11° 30' W. 66.2 feet to place of be -
ginning containing 0.27 acres more or less.

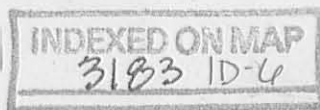

1935


John Sheldon et al
(11-30-65)

Hull To Turkeyfoot
Sheldon

July - 1935

The following described land situated in Stokes Township, Logan County, Ohio, and being in Virginia Military Survey 12277.

Beginning at a stone in the East side of Turkey Foot lane and in the line between Newland and Hull; thence N.88° 0' W. 32.90 feet; thence S.42° 30' W. 571.20 feet; thence S.48° 02' E. 247.24 feet to an iron in the S.W. corner of land belonging to Hazel Sheldon etvir, said iron being the beginning point of this survey; thence with said Sheldon's N.W. line N.41° 58' E. 80.0 feet to an iron in the N.W. corner of said Sheldon's land; thence N.48° 02' W. 40.00 feet to a stake; thence S.41° 58' W. 80.00 feet to an iron; thence S.48° 02' E. 40.00 feet to the place of beginning containing .07 acres more or less, and being tract 4 x as shown and recorded in Logan County Surveyor's Book 417 Page 27.

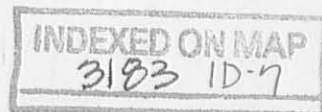

7

4

1935
Delores Washburn Myers
Karl L. Stamp (11-30-65)

Hull Survey

The following described land in V.M.S. 12276, Stokes Township, Logan County Ohio.

Beginning at an iron pipe (being Station No.7 of Survey for State line) as shown in Logan County records plan ~~6-34~~^{J-4}; thence S.16° 24' E. 78.2 feet to an iron, said iron being the beginning point of this Survey thence N.22°52' E. 48 feet to an iron; thence N.66° 48' W. 157.0 feet to the edge of Indian Lake, the last described line crossing State line at 55 feet; thence S.22° 52' W. 48 feet; thence S.66° 48' E. 157.0 feet to place of beginning, the last described line passing State line at 79 feet, said tract containing .07 of an acre on East side of State line, and .10 of one acre on West side of State line (the .10 of one acre being on land leased from State of Ohio) making a total of .17 of one acre and being the same tract as surveyed Dec.14, 1935 as shown in Logan County Surveyor's Book 570 Pages 75, 76 and 80.



INDEXED ON MAP
3183 1D-8

8

5

1935

Karl L.

Stamps
(11-30-65)

Hull Survey .

The following described land in V.M.S. 12276 Stokes Town-
ship, Logan County, Ohio.

Beginning at an iron pipe (being Station No. 7 of Survey
for state line) as shown in Logan County records plan ~~0-54~~^{J-4}; thence
S.16° 24' ~~E.~~ 78.2 feet to an iron, said iron being the beginning
point of this survey; thence N.66° 48' W. 157.0 feet to an iron
said line crossing said state line at ~~71.1~~^{28.0} feet; thence S.22°52' W.
47.0 feet to an iron; thence S.66° 48' E. 157.0 feet to an iron
said line crossing said state line at ~~68.4~~^{57.0} feet; thence N.22°52' E.
47.0 feet to place of beginning; said tract continuing .09 of an
acre on East side of state land and .08 of one acre on West side of
state line(the .08 of one acre being on land leased from State of
Ohio) making a total of .17 of one acre and being the same tract
as surveyed March 2, 1935 as shown in Logan County Surveyor's Book
570 Pages 75 and 76.

See note Book 570
Pages 75-76-80



INDEXED ON MAP
3183 1D-9

(9)

6

Written by
George H. Knell
(11-30-65)
gram

June 30/1936, 10

Description Hull - Turkeyfoot

The following described land situated in V. S. M. 12276 in Stokes Township Logan County and being Lot #6 of Turkey Foot Sub Division

Beginning at a stone in the East line of Turkey Foot Lane and in the line between Hull and Newland; thence S. 88 E. 164.15 ft.; thence S. 42°-30' E. 263.6 feet the beginning point of this survey; thence N. 47°-30' W 102.6 feet to a stake; thence N. 25°-30' E. 41.7 feet to a stake; thence south 47°-30' E. to a stake; thence S. 42°-30' W. to place of beginning containing 0.10 acres.

10

INDEXED ON MAP
3183 1D-10

Jessie Miller
(11-30-65)

Stokes
.22

Hull Survey 1936

The following described land in V. M. S. 12276, Stokes Township, Logan County, Ohio.

Beginning at an iron pin (being Station No. 14-B of Survey for State Line) as shown in Logan County records plan J.-4, thence N. 68°-48' W. 176.3 feet to an iron; thence N. 22°-52' E. 56.0 feet to an iron; thence S. 68°-48' E. 165.6 feet to a stake in State line; thence with the State line S. 4°-49' W. 4.0 feet to an iron (being Station No. 15 of Survey for State line) as shown on said plan J.-4; thence continuing with said State line S. 11°-15' W. 52.4 feet to the place of beginning, containing .22 of one acre, and being the same tract as surveyed April 25, 1936 as shown and recorded in Logan County Surveyor's Book 600 Pages 5 and 6.

(11)

E. K. COCKE

INDEXED ON MAP
3103 1D-11

Anna Becker
11-30-65

Hull Survey Stokes township V.M.S. ~~12276~~ ¹²²⁷⁶ June 1948 0.08 Acre

The following described land in Stokes Township Logan County Ohio and being in V.M.S. 12276

Beginning at an iron pipe being State Monument Number 26 as shown on Logan County Engineer's Plan J-4-A at the West side of a twenty foot drive thence with the West side of said drive N. 46° - $45'$ W. 109.00 feet to a pipe at the N.W. corner of H.W.Hodge land said pipe being the beginning point of this survey thence with the North line of said Hodge land S. 42° - $46'$ W. 78.00 feet to a pipe in I. Soloman's East line thence with Soloman's line N. 46° - $45'$ W. 31.00 feet to a pipe in E.C.Smith's South line thence with Smith's South line N. 44° - $30'$ E. 32.00 feet to a pipe in the S.E. ^{corner} of the Smith land thence with the East line of the Smith land N. 46° - $45'$ W. 33.00 feet to the S.W. corner of K.L.Mill's land thence with Mill's South line N. 42° - $30'$ E. 46.00 feet to a pipe in the West side of a twenty foot drive thence with the West side of said drive S. 46° - $45'$ E. 64.6 feet to the place of beginning the last described line passing a pipe at 34.60 feet said tract contains 0.08 of one acre.

INDEXED ON MAP
3183 1D-12


ERSON L. DREWS
(11-30-65)

Hull Survey Stokes Township V.M.S. 12276 0.14 Acre April 1949 (C) (B)

The following described land in Stokes Township Logan County Ohio and being in V.M.S. 12276

Beginning at a two inch pipe known as State Monument Number 21 as shown on Logan County Engineer's map J-4-A thence with the line from monument 21 to monument 22 S. $37^{\circ} - 00'$ E. 83.90 feet to an iron pipe at the west side of a 22 foot roadway thence with the west side of said roadway N. $35^{\circ} - 48'$ E. 130.35 feet to a pipe said pipe being the beginning point of this survey thence again with the west side of said 22 foot roadway N. $35^{\circ} - 48'$ E. 80.00 feet to a pipe thence N. $52^{\circ} - 28'$ W. 80.00 feet to a pipe thence S. $35^{\circ} - 48'$ W. 80.00 feet to a pipe thence S. $52^{\circ} - 28'$ E. 80.00 feet to the place of beginning said tract containing 0.14 of one acre.

cc
E.K.Core
County Engineer.

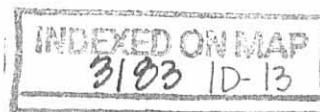

Bertha M. Armstrong
(11-30-65) et al


Hull Survey Stokes Township V.M.S. 12776 May 1949 .0.10 Acre

The following described land in Stokes Township Logan County Ohio and being in V.M.S. 12776

Beginning at a concrete Right-Of-Way post at the S.W. corner of H.C. Shepherd's 0.16 acre tract thence N. 48. - 07 W. 100.7 feet to a 3/4 inch iron pipe said pipe being the beginning point of this survey thence again N. 48 - 07 W. 45.0 feet to a 1/2 inch iron pipe at the S.W. corner of Splomon's 0.10 acre tract thence with the S.E. side of said Solomon tract N. 39 - 59 E. 101.3 feet to a one inch iron pipe in the south line of Harley W. Hodge's 0.10 acre tract thence with the south side of said Hodge tract and also with the South side of C.B. Anderson's 0.10 acre tract S. 49 - 15 E. 45.0 feet to a 3/4 inch iron pipe the last described line passing the S.E. corner of the Hodge tract at 42.5 feet thence S. 39 - 59 W. 102.2 feet to the place of beginning said tract containing 0.10 of one acre.

This copy
for Grover

(14)

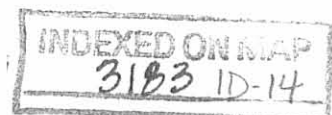

Hull Survey Stokes Township 0.06 Acre Oct. 1950

The following described land in Stokes Township , Logan County Ohio and being in V.M.S. 12277

Beginning at what is known as State Monument Number 25 as shown on Logan County Engineer's Plan ~~J-4-A~~^{K-58 (New 1962)} thence S. 82° - 50' W. 17.60 feet to a concrete marker at the most Northerly corner of H.C.Shepard's 0.12 acre tract and said concrete marker being the beginning point of this survey thence with the S.W. side of an eighteen foot right of way N. 47° - 13' W. 39.1 feet to an iron pipe thence with the S.E. side of another right of way S. 38° - 42' W. 64.90 feet to an iron at the most ~~westerly~~^{northerly} corner of Robert Earley's 0.14 acre tract thence with the N.E. side of said Early tract S. 47° - 39' E. 40.00 feet to a concrete marker at the most Westerly corner of said Shepard land thence with the N.W. side of said Shepard land N. 37° - 49' E. 64.60 feet to the place of beginning said tract containing 0.06 of one acre.

Eloisa Shepard
11-30-65

cc
E.K.Core
Logan County Engineer

INDEXED ON MAP
3103 1D-15

Hull Survey Stokes Township 0.09 Acre Oct. 1950

The following described land in Stokes Township, Logan County Ohio, and being in V.M.S. 12277

Beginning at what is known as ^{State} ~~Plot~~ Monument Number 25 as shown on Logan County Engineer's Map ~~J-4-A~~ ^{K-58 (New 1962)} thence S. 64° - 15' E. 15.10 feet to a one half inch pipe said pipe being the beginning point of this survey and said pipe also being the most westerly corner of Edward C. Taylor's 0.10 acre tract thence with the N.E. ^{side} ~~side~~ of a driveway 18 feet wide N. 47° - 13' W. 42.60 feet to an iron at the most southerly corner of Karl F. Sherman's land thence with the S.E. side of said Sherman land N. 42° - 05' E. 85.30 feet to an iron near the edge of Indian Lake thence with the bank of Indian Lake S. 60° - 24' E. 46.00 feet to an iron pipe said pipe being the most Northerly corner of Edward C. Taylor's 0.10 acre tract thence with the N.W. side of said Taylor land S. 42° - 47' W. 99.70 feet to the place of beginning said tract containing 0.09 of one acre.

cc
E.K. Core
Logan County Engineer

Donald E. Auck et al
(11-30-65)

INDEXED ON MAP
3183 1D-16


Hull Survey Stokes Township 0.06 Acre June 1951

The following described land in Stokes Township, Logan County Ohio and being in V.M.S. 12276

Beginning at an iron pipe at State Monument Number 20 as shown on Logan County Engineer's Map ^{K-58 (New No. 1962)} ~~J-4-A.~~ thence S. 53° - 39' E. 28.55 feet to an iron pipe at the most westerly corner of a 0.07 acre tract thence N. 35° - 48' E. 120.00 feet to an iron pipe at the most westerly corner of Henry C. Shepard's 0.07 acre tract and also being the N.W. corner of William Drew's original 0.14 acre tract thence N. 52° - 28' W. 20.00 feet to an iron pipe said pipe being the beginning point of this survey thence N. 52° - 28' W. 60.00 feet to an iron pipe at the N.W. corner of William Drew's ^{0.14} ~~0.28~~ acre tract thence N. 35° - 48' E. 40.00 feet to an iron pipe at the S.W. side of a driveway thence with the S.W. side of said driveway S. 52° - 28' E. 60.00 feet to an iron pipe thence S. 35° - 48' W. 40.00 feet to the place of beginning the last described line being 20.00 feet from and parellel with the N.W. side of said Shepard's 0.07 acre tract the tract described containing 0.06 of one acre.

cc
E.K. Core,
Logan County Engineer.

ER 50 / L. Drews
(11-30-65)

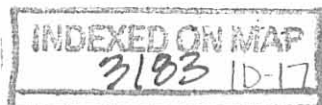

Hull - Drew Survey Stokes Township 0.14 Acre June 1951

The following described land in Stokes Township, Logan County Ohio, and being in V.M.S. 12276

Beginning at an iron pipe at State Monument Number 20 as shown on Logan County Engineer's Map ^{K-58 (New No. 1962)} ~~J-4-A~~ thence S. 53° - 39' E. 28.55 feet to an iron pipe at the most westerly corner of a 0.07 acre tract thence with the N.W. side of said 0.07 acre tract N. 35° - 48' E. 40.00 feet to an iron pipe at the most westerly corner of William Drew's 0.14 acre tract said iron pipe being the beginning point of this survey thence with the N.W. side of said Drew's 0.14 acre tract N. 35° - 48' E. 80.00 feet to an iron pipe thence N. 52° - 28' W. 80.00 feet to an iron pipe thence S. 35° - 48' W. 80.00 feet to an iron pipe thence S. 52° - 28' E. 80.00 feet to the place of beginning said tract containing 0.14 of one acre.

cc
E.K. Core,
Logan County Engineer.

William E. Drews et al
(11-30-65)

INDEXED ON MAP
3183 1D-18

Hull - Murphey Survey Stokes Township


V.M.S. 12277 June 1051
0.07 Acre

The following described land in Stokes Township, Logan County Ohio and being in V.M.S. 12277

Beginning at the west side of State Highway Number 985 (State Route Number 702) at the south side of Lester Newland's 3.00 acre tract and also being the north side of Herbert Wentz's 0.06 acre tract thence with the west side of State Highway Number 985 S. $42^{\circ} - 30'$ W. 367.7 feet to an iron pipe at the south side of a twenty foot driveway said iron pipe being the beginning point of this survey thence with the south side of said driveway N. $47^{\circ} - 30'$ W. 80.0 feet to an iron pipe at the east side of a twenty foot driveway sometimes referred to as Park Street thence with the east side of said driveway S. $42^{\circ} - 30'$ W. 40.0 feet to an iron pipe thence S. 47 - 30 E. 80.0 feet to an iron pipe at the west side of said State Highway thence with the west side of the State Highway N. $42^{\circ} - 30'$ E. 40.0 feet to the place of beginning said tract containing 0.07 of one acre.

cc
E.K. Core,
Logan County Engineer

Edna Meihls
(11-30-65)

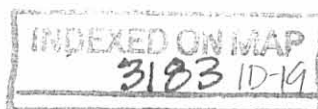


Hull - Murphey Survey Stokes Township V.M.S. 12277 June 1951
0.07 Acre

The following described land in Stokes Township, Logan County Ohio,
and being in V.M.S. 12277

Beginning at the west side of State Highway Number 985 (State Route
Number 702) at the south side of Lester Newland's 3.00 acre tract
and also being the North side of Herbert Wentz's 0.06 acre tract
thence with the west side of State Highway Number 985 S. $42^{\circ} - 30'$ W.
407.7 feet to an iron pipe said pipe being the beginning point of this
survey thence N. $47^{\circ} - 30'$ W. 80.0 feet to an iron pipe at the east
side of a driveway sometimes refered to as Park Street the last
described line being 40.0 feet south of and parellel with a twenty
foot driveway thence with the east side of park street so called
S. $42^{\circ} - 30'$ W. 40.0 feet to an iron pipe thence S. $47^{\circ} - 30'$ E.
80.0 feet to an iron pipe at the west side of the State Highway thence
with the west side of the State Highway N. $42^{\circ} - 30'$ E. 40.0 feet to
the place of beginning said tract containing 0.07 of one acre.

cc
E.K. Core
Logan County Engineer

Edna Meihls
(11-30-65)

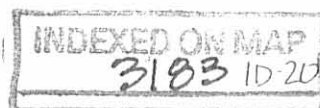

Hull Survey

Stokes Township

0.08 Acre

April 1952.

The following described land in Stokes Township, Logan County Ohio and being in V.M.S. I2276 1-B-681

Beginning at State Mounement Number 24 as shown on Logan County Engineer's Map ^{K-58 (New No. 1962)} ~~J-4-A~~ and thence with the line from Said State Monument Number 24 to State Monument Number 23 S. $56^{\circ} - 00'$ W. 26.80 feet to an iron pipe said pipe being the beginning point of this survey thence again with the line from State Monument Number 24 to State Monument Number 23 S. $56^{\circ} - 00'$ W. ~~45.1~~ ^{46.1} feet to an iron pipe thence N. $62^{\circ} - 17'$ W. 72.4 feet to an iron pipe at the south side of a drive way thence with the South side of said Drive way N. $35^{\circ} - 48'$ E. 45.0 feet to an iron at the N.W. corner of M.A.Wildermuth 0.09 acre tract thence with the West side of said Wildermuth tract S. $60^{\circ} - 08'$ E. 89.3 feet to the place of beginning said tract containing 0.08 of one acre.

cc
E.K.Core,
Logan County Engineer.

LEULLA BROOKHART
(11-30-65)

INDEXED ON MAP
31831D-21

37


Hull Survey " Turkeyfoot " Stokes Township 0.18 Acre June 1953

The following described land in Stokes Township, Logan County Ohio, and being in V.M.S. 12277

Beginning at an iron pipe at the N.W. side of State Highway Number 985 (State Route Number 702) and being station 30 plus 86.65 of said State Road survey as shown on Logan County Engineer's Book 600 page 9 and on Logan County Engineer's Road Plans X-25 thence with the N.W. side of said State Highway S. 42 - 30 W. 69.80 feet the last described line passing the most easterly corner of George Murphy's 0.07 acre tract at 40.00 feet thence with the center line of a twenty four foot right of way S. 54 - 22 E. 109.20 feet to a one half inch iron thence S. 36 - 23 W. 12.00 feet to an iron pipe said pipe being the beginning point of this survey thence with westerly side of said twenty four foot right of way S. 54 - 22 E. 146.00 feet to a one half inch pipe thence S. 60 - 38 W. 73.75 feet to an iron pipe in the easterly line of John Sheldon's 0.07 acre tract thence with the easterly line of said John Sheldon's land and with the easterly line of Richard Gaudie's land N. 47 - 58 W. 116.20 feet to an iron pipe at the west side of a wood post the last described line passing said Sheldon corner at 25.50 feet and the Gaudie corner at ^{102.00} ~~116.20~~ feet thence N. 36 - 23 E. 53.75 feet to the place of beginning said tract containing 0.18 of one acre.

cc
E.K. Cure,
Logan County Engineer.

Harold A. Snyder SR
ETAL
(11-30-65)

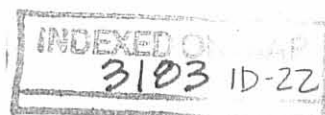

~~11-30-65~~
~~1967~~

Hull Survey " Turkeyfoot " Stokes Township 0.18 Acre Oct. 1957

The following described land in Stokes Township, Logan County Ohio and being in V.M.S. I2277

Beginning at an iron at the west side of a 24 foot private driveway said iron being also the south side of State Route Number 702 known as the Turkeyfoot Road and being station 31 plus 62.53 as shown on Logan County Engineer's Plan X-25 thence with the west side of said 24 foot driveway S. 54 - 22 E. 60.25 feet to an iron at the S.E. corner of Conover's 0.05 acre tract said iron being the beginning point of this survey thence again with the west side of said 24 foot driveway S. 54 - 22 E. 146.00 feet to an iron pipe thence S. 60 - 38 W. 73.75 feet to an iron in the east line of John Sheldon's 0.07 acre tract thence with the east side of said Sheldon tract and also with the east side of Richard Gaudie's 0.14 acre tract N. 47 - 58 W. 116.20 feet to an iron the last described line passing an iron at said Gaudie's S.E. corner at 25.50 feet and an iron at said Gaudie's N.W. corner at 102.00 feet thence N. 36 - 23 E. 53.75 feet to the place of beginning said described tract containing 0.18 of one acre.

cc
Logan County Engineer.

on Plat Book
Page 68

Harold A. Snyder - Sr.
(11-30-65) et al

39

INDEXED ON MAP
3103 10-23

*Eloise Shepard
1963
0.09 Ac.*

Hull - Shepard Survey Stokes Township " Turkeyfoot "
August 1954 0.09 Acre

The following described land in Stokes Township, Logan, County Ohio,
and being in V.M.S. 12277

Beginning at an iron at State Monument Number 26 as shown on Logan
County Engineer's Map JJ - 4 - A thence with the south side of an
eighteen foot alley S. 47 - 30 E. 50.00 feet to an iron pipe for
the beginning point of this survey thence again with the south side
of said eighteen foot alley S. 47 - 30 E. 50.70 feet to an iron
pipe which is the west side of another eighteen foot alley thence
with the west side of said eighteen foot alley S. 38 - 42 W.
65.20 feet to a six inch concrete marker at the N.E. corner of
H.C. Shepard's 0.16 acre tract thence with the north side of said
Shepard tract N. 51 - 20 W. 58.00 feet to a six inch concrete marker
in the east line of Rodney S. Hover's 0.09 acre tract thence with
the east side of said Hover land N. 42 - 45 E. 69.00 feet to the
place of beginning said tract containing 0.09 of one acre.

cc
E.K. Core,
Logan County Engineer.

*Eloise Shepard d/vir
(11-30-65)*

39

INDEXED ON MAP
3183 1D:24

*on Plat
9/16/54
J-4A*

Supp. plat 1963

Hull Survey Stokes Township (Turkeyfoot) April 1955 0.11 Acre

The following described land in Stokes Township, Logan County Ohio and being in V.M.S. I2277

Beginning at an iron in the South line of Lester Newland's 3.00 acre tract at what is known as the State Line thence with the State Line S. 25 - 30 W. 62.7 feet to an iron pipe said pipe being the beginning point of this survey thence again with the State Line S. 25 - 30 W. ^{41.70} ~~41.70~~ feet to an iron pipe at the ~~west/westerly~~/// N.W. corner of George H. Knell's 0.10 acre tract thence with the north side of said Knell tract S. 47 - 30 E. 115.6 feet to a one half inch iron in the root of large maple tree thence with the west side of a twenty foot right of way known as Park Street N. 42 - 30 E. 40.00 feet to an iron pipe thence N. 47 - 30 W. 127.70 feet to the place of beginning said tract containing 0.11 of one acre.

cc
Harry Dysert
Deputy County Engineer

George S. Fitzpatrick etur (11-30-65)

*on Plat
6/4/55*

40

INDEXED ON MAP
3183 10-25

Gerald B.
Nusbaum
0.12
1963

Hull Survey Stokes Township June 1955 0.12 Acre

The following described land in Stokes Township, Logan County Ohio and being in V.M.S. I2276

Beginning at an iron in the north side of a right of way at the most westerly corner of Robert M. Neubert's 0.12 acre tract thence with the ~~XXXXXXXXXXXX~~ west side of said Newbert land N. 40 - 46 E. 103.35 feet to an iron at the most southerly corner of Clarence W. Smith's 0.10 acre tract thence with said Smiths south line N. 48 - 25 W. 52.6 feet to an iron at Annetta Garling's most easterly corner thence with side Garling's ~~most easterly~~ ^{East} line S. 39 - 59 W. 102.2 feet to the north side of a right of way thence with the north side of said right of way S. 48 - 07 E. 50.7 feet to the place of beginning said tract containing 0.12 of one acre.

cc
Logan County Engineer

Gerald B. Nusbaum
(11-30-65)

on plat
6/19/55

INDEXED ON MAP
3183 1D-24

41

Delores W.
Myers.

1963

Stump Survey " Turkeyfoot " Stokes Township July 1957

(Tract with Boat House 0.19 State 0.08 East of State Line)

The following described land in Stokes Township, Logan County, Ohio and Being in V.M.S. I2276

The intention of this description is to transfer all of Tract Number Three and 26.45 feet off of the ~~1/4th~~ north side of tract number two of Logan County Recorder's Deed Vol. 214 pages 57 and 58 Homer E. Reeder to Mary I. Holtvoigh dated June 3 1953.

Beginning at an iron known as State Monument Number 7 as shown on Logan County Engineer's Plan ~~J-4-A~~ ^{K-58 (New. No. 1962)} thence on the line from said State Monument Number 7 to Sate Monument Number 8 S. 44 - 30 W. 42.80 feet to an iron for the beginning point of this survey thence S. 66 - 48 E. 67.75 feet to an iron in what is known as Turkeyfoot Road and also being State Route Number 702 thence N. 22 - 52 E. 74.45 feet to an iron the last described line being 3.50 feet east of the west side of said State Route Number 702 thence N. 66 - 48 W. 157.00 feet the last described line passing the line from State Monument Number to 6 th State Monument Number 7 at 28.00 feet thence along the edge of Indian Lake S. 22 - 52 W. 74.45 feet thence S. 66 - 48 E. 89.25 feet to the place of beginning the last described line passing along a joint in a concrete walkway eight feet and one half inch south of the south side of a large boat house 0.19 of one acre of the above described being west of the so called State Line and 0.08 of one acre East of said State Line.

Delores Washburn Myers
(11-30-63)

cc
Logan County Engineer.

our map

42

INDEXED ON MAP
3103 ID-27

Karl L. Stump
atx

Stump Survey " Turkeyfoot " Stokes Township July 1957
(Tract south of Boat House 0.11 State 0.13 East of State Line)

The following described land in Stokes Township, Logan County, Ohio and being in V.M.S. 12276

The intention of this description is to transfer all of Tract Number One and 21.55 feet off of the south side of Tract Number Two of Logan County Recorder's Deed Vol. 214 pages 57 and 58 Homer E. Reeder to Mary I. Holtvoigh dated June 3 1953.

Beginning at an iron known as ~~no~~ State Monument Number 7 as shown on Logan County Engineer's Plan ~~J-4-A~~ ^{K-58 (New No. 1962)} thence on the line from said State Monument Number 7 to State Monument Number 8 S. 44 - 30 W. 42.80 feet to an iron for the beginning point of this survey Thence S. 66 - 48 E. 67.75 feet to an iron in what is known as the Turkeyfoot Road and also being State Route Number 702 thence S. 22 - 52 W. 68.55 feet to the N. E. corner of Walter S. Perrin's 0.09 acre tract the last described line being 3.50 feet east of the west side of said State Route Number 702 thence with the north line of said Perrin tract N. 66 - 48 W. 157.00 feet the last described line passing the so called State Line at 100.00 feet thence along the edge of Indian Lake N. 22 - 52 E. 68.55 feet thence S. 66 - 48 E. 89.25 feet to the place of beginning the last described line passing along a joint in a concrete walkway eight feet and one half inch south of the south side of a large boat house 0.11 of one acre of the above described being west of the so called State Line and 0.13 of one acre East of said State Line.

Karl L. Stump atx
(11-30-65)

cc
Logan County Engineer

on map

43

INDEXED ON MAP
3183 1D-20

E. H. Rehn et al ✓

Hull Survey "Turkeyfoot" Stokes Township 0.06 Acre July 1957

The following described land in Stokes Township, Logan County Ohio, and being in V.M.S. 12276

Beginning at a stake known as State Monument Number 23 as shown on Logan County Engineer's Plan ~~J-4-A~~^{K-58} thence on the line from State Monument Number 23 to State Monument Number 22 S. 35 - 00 W. 19.4 feet to an iron pipe thence with the S.E. side of a 0.07 acre tract N. 58 - 00 W. 63.8 feet to an iron pipe in the S.E. side of a private right of way 22.00 feet wide thence with the S.E. side of said Right of way N. 35 - 48 E. 42.10 feet to an iron pipe thence S. 62 - 17 E. 72.4 feet to an iron pipe in the line from State Monument Number 24 to State Monument Number 23 and the last described line being along the N.W. side of a 0.08 acre tract thence with the line from State Monument Number 24 to State Monument Number 23 S. 56 - 00 W. 28.3 feet to the place of beginning said tract containing 0.06 of one acre.

cc
County Engineer.

Ira M. Vermillion
~~Emma L. Rehn et al~~
(11-30-65)
(11-30-65)

✓
on map

(4)

INDEXED ON MAP
3103 10-29

Francis J. Glass et al ✓

Hull Survey " Turkeyfoot" Stokes Township 0.07 Acre July 1957

The following described land in Stokes Township , Logan County Ohio,
and being in V.M.S. I2276


Beginning at a stake known as State Monument Number 23 as shown on
Logan County Engineer's Plan ~~J-4-A~~^{K-58} thence ~~from~~^{on} the line from State
Monument Number 23 to State Monument Number 22 S. 35 - 00 W. 19.4
feet to an iron pipe said pipe being the beginning point of this survey
thence again with the State Line from Monument Number ~~22~~²³ to Sate
Monument Number 22 S. 35 - 00 W. 47.3 feet to an iron pipe in the
present fence line at the S.E. side of a 0.08 acre tract thence with
said fence N. 55 - 41 W. 64.50 feet to a round wood post at the most
northerly corner of said 0.08 acre tract and also being in the S.E.
side of a private right of way 22.00 feet wide thence with the S.E.
side of said right of way N. 35 - 48 E. 45.00 feet to an iron pipe
thence S. 58 - 00 E. 63.8 feet to the place of beginning said tract
containing 0.07 of one acre.

cc
County Engineer

Francis J. Glass
et al
(11-30-63)

on Map

45

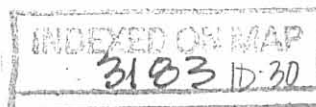

~~Dr. J. J.~~
~~Conover~~

1963

Hull Survey "Turkeyfoot" Stokes Township 0.05 Acre
June 1957

The following land in Stokes Township, Logan County Ohio
and being in V.M.S. 12277


Beginning at an iron at the west side of a 24 foot private
driveway said iron being also the south side of State Route
Number 702 known as the Turkeyfoot Road and being station
31 plus 62.53 as shown on Logan County Engineer's Plan
X-25 thence with the west side of said 24 foot private
driveway S. 54-22 E. 60.25 feet to an iron pipe at the
N.E. corner of a 0.18 acre tract thence with the north
side of said 0.18 acre tract S. 36-23 W. 41.00 feet to
an iron pipe thence N. 48 - 44 W. 64.00 feet to an iron
pipe in the south side of said State Highway thence with
the south side of said State Highway N. 42 - 30 E. 35.00
feet to the place of beginning said described tract con-
taining 0.05 of one acre.

PLAT FILED IN 27

Marshall C. Conover

(11-30-65)

on Map

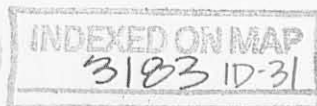

46

Mary E. Johns. ^{OK}

Hull Survey Stokes Township V.M.S. I2277 May 1958 0.05 Acre

The following described land in Stokes Township, Logan County Ohio and being in V.M.S. I2277.

Beginning at an iron known as State Monument Number 26 as shown on Logan County Engineer's Plan ^{K-58} ~~J-4~~ thence with the N.W. side of a twenty foot driveway N. 47 - 30 W. 58.05 feet thence turning ninety degrees to the right and measuring N. 46 - 30 E. 20.00 feet to an iron for the beginning point of this survey thence again N. 46 - 30 E. with the N.W. side of George M. Hanewalt's 0.07 acre tract 66.1 feet to an iron thence with the S.W. side of E.J.Wright's 0.05 acre tract N. 47 - 30 W. 35.00 feet to ~~///~~ an iron thence with the S.E. side of S.C.Bungardner's 0.08 acre tract S. 46 - 30 W. 66.1 feet to an iron at the N.E. side of a twenty foot driveway thence with the N.E. side of said driveway S. 47 - 30 E. 35.1 feet to the place of beginning said tract containing 0.05 of one acre.

cc
Logan County Engineer.

Mary E. Johns
11 (30-65)
on Plat Book

(47)

INDEXED ON MAP
3183 1D-32

Norma B.
~~Ralph L.~~ Berry et al

Hull Survey Stokes Township May 1958 0.07 Acre

The following described land in Stokes Township, Logan County Ohio,
and being in V.M.S. I2277


Beginning at an iron in the N.W. side of State Highway Number 985
(State Route Number 702) often referred to as the " Turkeyfoot Road "
at station 29 plus 86.65 as shown on Logan County Engineer's road plan
X - 25 and also shown on Logan County Engineer's Road Survey Book 600
Page 9 thence with the N.W. side of said State Road S. 42 - 30 W.
40.00 feet to an iron thence N. 47 - 30 W. 80.00 feet to an iron at
the N.E. side of a twenty foot driveway thence with the N.E. side of
said Driveway N. 42 - 30 E. 40.00 feet to an iron thence S. 47 - 30 E.
80.00 feet to the place of beginning said tract containing 0.07 of
one acre.

cc
Logan County Engineer.

Lot 14

Norma B. Berry et al
(11-30-65)

48

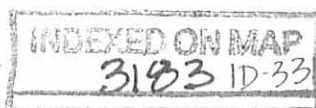

John M. Booze, Jr.

19.63

Hull - Bouse Survey Stokes Township August 1959 0.06 Acre

The following described land in Stokes Township, Logan County Ohio and being in V.M.S. 12276 and V.M.S. 12277

Beginning at an iron known as a State Monument as shown on Logan County Engineer's Map ~~J-4-A~~^{K-58} and being in the South line of V.M.S. 12277 and in the North line of V.M.S. 12276

Thence with the so called State Line N. 25 - 30 E. 20.1 feet to an iron

Thence S. 47 - 30 E. 70.1 feet to an iron in the west side of a twenty foot Drive known as Park Street

Thence with the West side of said Park Street S. 42 - 30 W. 40.00 feet to an iron

Thence N. 47 - 30 W. 67.2 feet to an iron in the so called State Line

Thence with the so called State Line N. 41 - 45 E. 20.0 feet to the place of beginning

Said described tract containing 0.06 of one acre.

Less than 0.01 of one acre is in V.M.S. 12276 making the 0.06 of one acre carried on the Logan County Auditors Duplicate in V.M.S. 12277

cc
Logan County Engineer

on Plat Book

John M. Booze Jr.

49

INDEXED ON MAP
3183 1D-34

Hull - Binkley Survey Stokes Township April 1963 0.07 Acre

The following described land in Stokes Township, Logan County, Ohio and being in V.M.S. 12276.

Beginning at an iron known as State Monument Number 18 as shown on Logan County Engineer's Map ~~J - 4 - A~~ K-58 (New No. 1962)

Thence with the State Line S. 30 - 00 W. 9.30 feet to an iron at the N.E. corner of a 0.07 acre tract.

Thence N. 58 - 25 W. with the north side of said 0.07 acre tract 60.55 feet to an iron in the center of State Route Number 702.

Thence with the center line of said State Route Number 702 N. 31 - 35 E. 48.40 feet to an iron at the S.W. corner of a 0.08 acre tract.

Thence with the south side of said 0.08 acre tract S. 52 - 40 E. 81.10 feet to an iron in the State Line.

Thence with the State Line S. 65 - 00 W. 37.30 feet to the place of beginning.


The above described tract contains 0.07 of one acre; subject to all Legal Highways.

cc
Logan County Engineer



Adam Binkley et al
(12-1-65)

on Plot Book

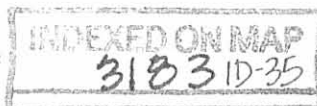

55

Will Ireland et al
1963

Hull Survey "Turkeyfoot" Stokes Township 0.07 Acre July 1960

The following described land in Stokes Township, Logan County, Ohio and being in V.M.S. I2277

Beginning at an iron in the west side of a 24 foot private driveway and at the south side of State Route Number 702 known as the Turkeyfoot Road and being station 3I plus 62.53 as shown on Logan County Engineer's Plan X - 25.

Thence with the south side of said State Route Number 702 S. 42 - 30 W. 35.00 feet to an iron, said iron being the beginning point of this survey.

Thence with the west side of a 0.05 acre tract S. 48 - 44 E. 64.00 feet to an iron in the north side of a 0.18 acre tract.

Thence with the north side of said 0.18 acre tract S. 36 - 23 W. 12.75 feet to an iron.

Thence with the west side of said 0.18 acre tract S. 47 - 58 E. 14.20 feet to an iron.

Thence with the north side of Richard Goudie's 0.14 acre tract S. 42 - 30 W. 30.00 feet to an iron.



Thence with the east side of W.R. Jewell's 0.09 acre tract N. 46 - 30 W. 80.00 feet to an iron in the south side of said State ~~702~~ Route Number 702

Thence with the south side of said State Route Number 702 N. 42 - 30 E. 39.10 feet to the place of beginning.

The above described tract containing 0.07 of one acre.

cc
Logan County Engineer

Will Ireland et al
(11-30-65)

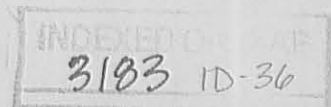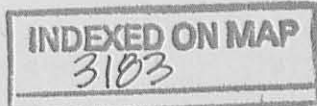

Hull Survey Stokes Township

0.05 Acre JUNE 1961

The following described land in Stokes Township, Logan County, Ohio and being in V.M.S. 12277

Beginning at a stone near the edge of Indian Lake known as State Monument Number 28 and being the same *stone* as shown on Logan County Engineer's Map Number J - 4.

Thence with the south side of Lester Newland's 0.50 acre tract N. 88-00 W. 174.50 feet to an iron.

Thence S. 34 - 49 W. 14.25 feet.

Thence S. 88 - 00 E. 175.80 feet.

Thence N. 30 - 18 E. 13.65 feet to the place of beginning. Said described land being a strip twelve feet wide when measured at right angles and containing 0.05 of one acre.

cc
Logan County Engineer.

?

INDEXED ON MAP

3183

-4D-2

INDEXED ON MAP

3183 1D-37

on Plat &
Logan Map
6/8/61

(51)

Hull Survey Stokes Township July 1961 0.07 Acre

The following described land in Stokes Township, Logan County, Ohio and being in V.M.S. 12277

Beginning at an iron known as a State Monument as shown on Logan County Engineer's Map ~~J-4~~ ^{K-58} and being in the south line of V.M.S. 12277 and in the north line of V.M.S. 12276

Thence with the State Line so-called N. 25 - 30 E. 20.80 feet to an iron for the true beginning point of this survey.

Thence again with the State Line so called N. 25 - 30 E. 41.70 feet to an iron.

Thence S. 47 - 30 E. 86.00 feet to an iron in the west side of a drive 20.00 feet wide known as Park Street.

Thence with the west side of said Park Street S. 42 - 30 W. 40.00 feet to an iron.

Thence N. 47 - 30 W. 73.95 feet to the place of beginning.

The above described tract contains 0.07 of one acre.

cc
Logan County Engineer.

Lot #4



Clifford W. Gerald
12-1-65

INDEXED ON MAP
3103 1D-30

on Plat Book

(52)

Hull Survey Stokes Township V.M.S. 12277 0.07 Acre August 1962

The following described land in Stokes Township, Logan County, Ohio and being in V.M.S. 12277

Beginning at a stake in the west side of State Highway Number 985 also known as State Route Number 702, at the south side of Erma Newland's 1.93 acre tract and said stake being station 27 plus 18 of survey of said State Route Number 702 as shown on Logan County Engineer's Book Number 600 page 8. Thence with the west side of State Route Number 702 S. 42 - 30 W. 187.80 feet to an iron pipe. Said pipe being the true beginning point of this survey.

Thence again with the west side of State Route Number 702 S. 42 - 30 W. 40.0 feet to a stake.

Thence N. 47 - 30 W. 80.00 feet to a stake in the east side of a twenty foot driveway.

Thence with the east side of said twenty foot driveway sometimes referred to as Park Street N. 42 - 30 E. 40.00 feet to an iron.

Thence S. 47 - 30 E. 80.00 feet to the place of beginning.

The above described contains 0.07 of one acre and being sometimes referred to as tract (12) of an unrecorded plat.

13

cc
Logan County Engineer

W. D. Sebring et al
(12-1-65)

INDEXED ON MAP
3103 1D-39



on Plat Book
D.E.G.

(53)

Hull - Ray Survey Stokes Township April 1963 0.08 Acre

The following described land in Stokes Township, Logan County, Ohio and being in V.M.S. 12276

Begining at an iron known as State Monument Number 18 as shown on Logan County Engineer's Map ~~J - 4 - A~~ K-58 (New No. 1962)

Thence with the State Line from Monument Number 18 to Monument Number 19 N. 65 - 00 E. 37.30 feet to an iron. Said iron being the beginning point of this survey. Thence N. 52 - 40 W. 81.10 feet to an iron in the center of State Route Number 702.

Thence with the center line of said State Route Number 702 N. 31 - 35 E. 39.40 feet to an iron, at the S.W. corner of a 0.07 acre tract.

Thence with the south side of said 0.07 acre tract S. 50 - 04 E. 103.03 feet to an iron in the State Line. The last described line passing the S.E. corner of the said 0.07 acre tract at 95.28 feet.

Thence with the State Line S. 65 - 00 W. 38.40 feet to the place of beginning.

The above described tract contains 0.08 of one acre, subject to all legal Highways.

cc
Logan County Engineer



Charles Argobright
(12-1-65)

On Plat Book

INDEXED ON MAP
3183 1D-40

Hull - Spiler Survey " Turkeyfoot Park " Stokes Township June 1963 0.16 Acre

The following described land in Stokes Township, Logan County, Ohio and being in V.M.S. 12276

Beginning at an iron known as State Monument Number 1 as shown on Logan County Engineer's Plan ~~J-4-A~~ ^{R-58 (New 1962)}. Thence with the State Line N. 41 - 45 W. 36.75 feet to an iron, said iron being the true beginning point of this survey.

Thence again with the State Line N. 41 - 45 W. 30.00 feet to an iron.


Thence N. 40 - 48 E. 182.25 feet to an iron in the center of State Route Number 702. The last described line passing an iron at the west side of the State Highway at 157.00 feet. Being 25.00 feet from the center line when measured at right angles.

Thence with the center line of State Route Number 702 S. 41 - 19 E. 45.50 feet to an iron.

Thence S. 45 - 40 W. 180.60 feet to the place of beginning. The last described line passing an iron at the west side of the State Highway at 25.05 feet. Being 25.00 feet from the center line when measured at right angles.


The above described tract contains 0.16 of one acre.

cc
Logan County Engineer

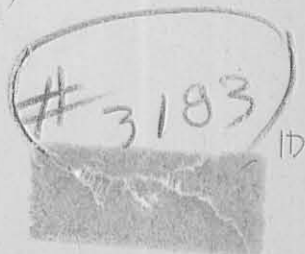

Use this
Ohio
[Signature]

54

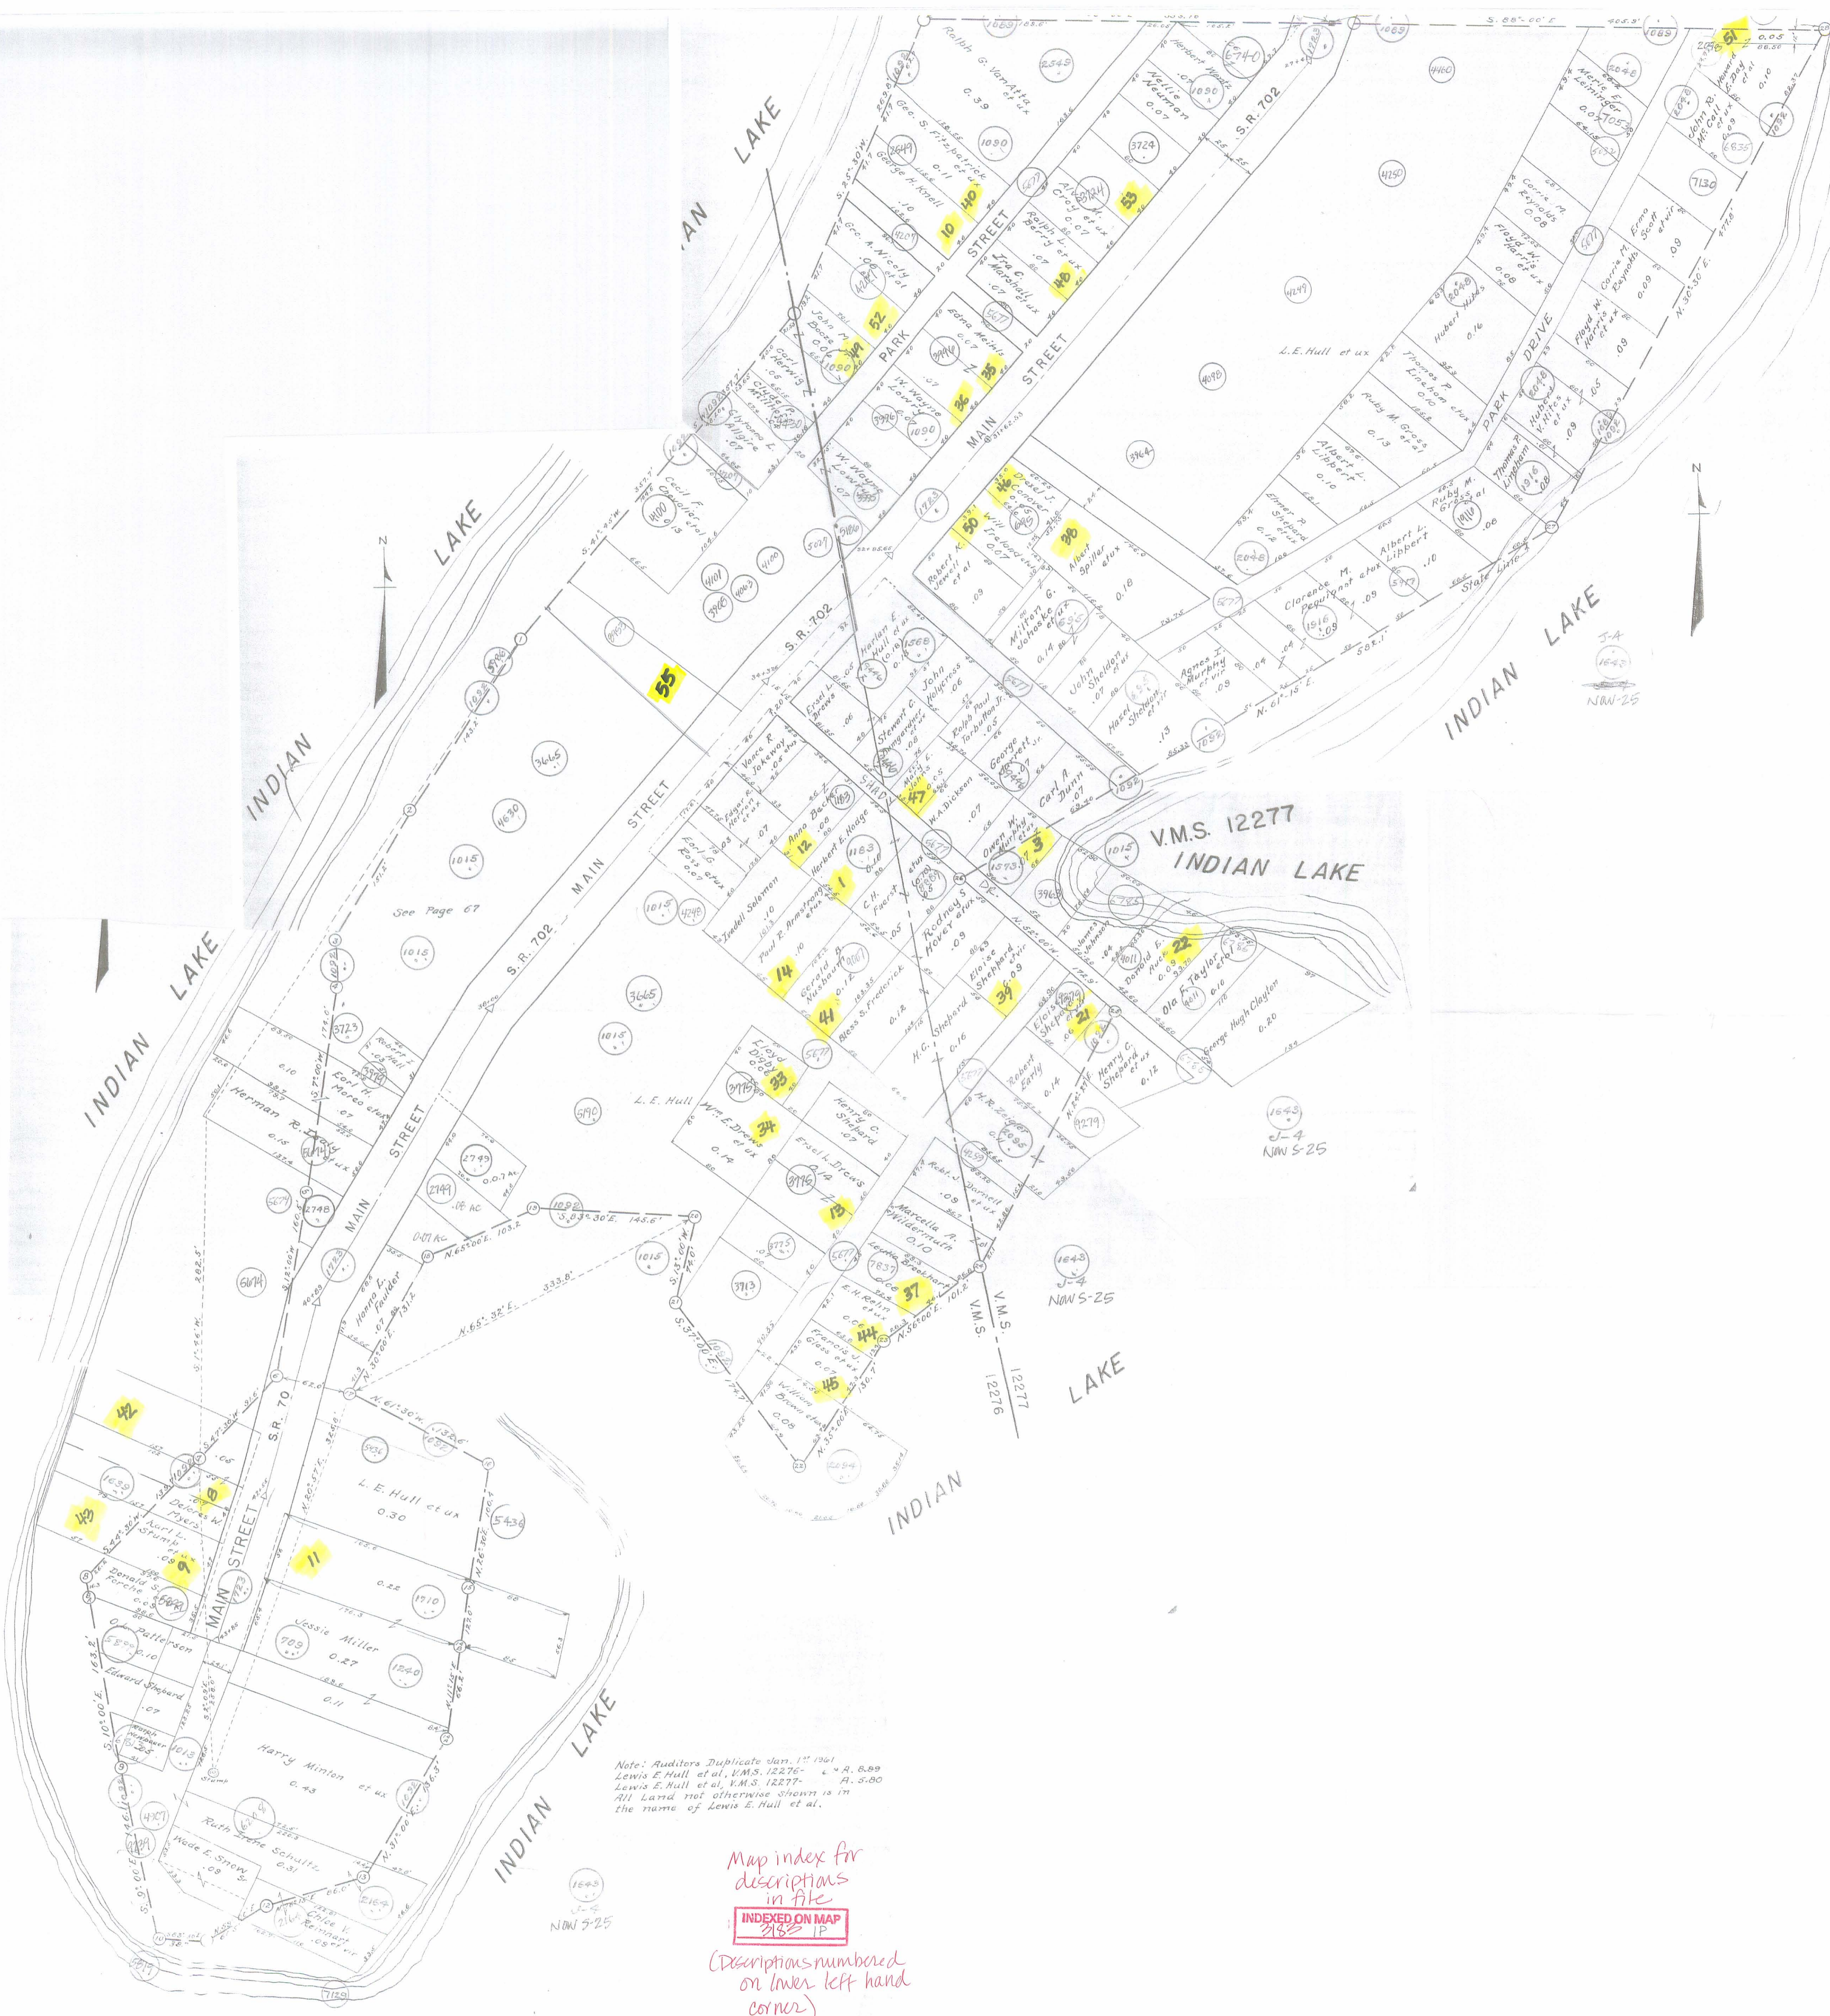

Note: Auditors Duplicate Jan. 1st 1961
 Lewis E. Hull et al, V.M.S. 12276 - A. 5.89
 Lewis E. Hull et al, V.M.S. 12277 - A. 5.80
 All Land not otherwise shown is in
 the name of Lewis E. Hull et al.

Map index for
 descriptions
 in file

INDEXED ON MAP
 2185 IP

(Descriptions numbered
 on lines left hand
 corner)

See Page 67

V.M.S. 12277
 INDIAN LAKE

NAN S-25

NAN S-25

NAN S-25