



# SURVEYORS CERTIFICATE

THE ACCOMPANYING PLAT REPRESENTS A SUBDIVISION OF LAND IN VIRGINIA MILITARY SURVEY NO. 9968, STOKES TOWNSHIP, LOGAN COUNTY, STATE OF OHIO.

THE TRACT HAS AN AREA OF 2.13 ACRES IN STREETS AND 2.88 ACRES IN LOTS MAKING A TOTAL OF 5.01 ACRES.

ALL MEASUREMENTS ARE IN FEET AND DECIMALS OF A FOOT.

ALL MEASUREMENTS ON CURVES ARE CHORD DISTANCES.

I HEREBY CERTIFY THAT THE ACCOMPANYING PLAT IS A CORRECT REPRESENTATION OF KIA WAH WOODS SUBDIVISION NO. 2 AS SURVEYED JANUARY 18, 1980.

*Larry E. Blosser*  
LARRY E. BLOSSER S.I.T. 1199

*Cecil E. Mengerink*  
CECIL E. MENERINK  
OHIO REGISTERED SURVEYOR 3151  
HOLGATE, OHIO

# DEDICATION

KNOW ALL MEN BY THESE PRESENTS THAT LEONARD E. DIEHL AND VIRGINIA L. DIEHL, PROPRIETORS OF THE LAND INDICATED ON THE ACCOMPANYING PLAT HAVE AUTHORIZED THE PLATTING THEREOF AND DO HEREBY DEDICATE THE STREETS TO THE PUBLIC USE FOREVER.

*Larry E. Blosser*  
*Robbie A. Kurose*  
WITNESS

*Leonard E. Diehl*  
*Virginia L. Diehl*  
PROPRIETORS

STATE OF OHIO  
COUNTY OF LOGAN

BEFORE ME A NOTARY PUBLIC IN AND FOR SAID COUNTY PERSONALLY CAME LEONARD E. DIEHL AND VIRGINIA L. DIEHL WHO ACKNOWLEDGED THE SIGNING THEREOF OF THE FOREGOING INSTRUMENT TO BE THEIR VOLUNTARY ACT AND DEED FOR THE USES AND PURPOSES THEREIN EXPRESSED.

IN WITNESS WHEREOF, I HAVE HEREUNTO SET MY HAND AND AFFIXED MY OFFICIAL SEAL.

THIS 22<sup>nd</sup> DAY OF January 1980.  
*Colleen Darling*  
NOTARY PUBLIC

ELEANOR DARING  
Notary Public, State of Ohio  
My commission expires June 4, 1982


THE WITHIN ROADS ARE HEREBY APPROVED AND ACCEPTED FOR PUBLIC MAINTENANCE BY RESOLUTION NO. 97-82 RECORDED IN LOGAN COUNTY COMMISSIONERS JOURNAL 36 Page 537 ON THIS THE 5<sup>th</sup> DAY OF MARCH 1980.

*Donald C. Carwin*  
*Warren W. Smith*  
LOGAN COUNTY COMMISSIONERS

REVIEWED THIS 18 DAY OF Feb 1980

*Everett Leminger*  
CHAIRMAN, TOWNSHIP TRUSTEES

APPROVED THIS 19<sup>th</sup> DAY OF February 1980  
*Chester R. Kusz, P.E., P.S.*  
LOGAN COUNTY ENGINEER

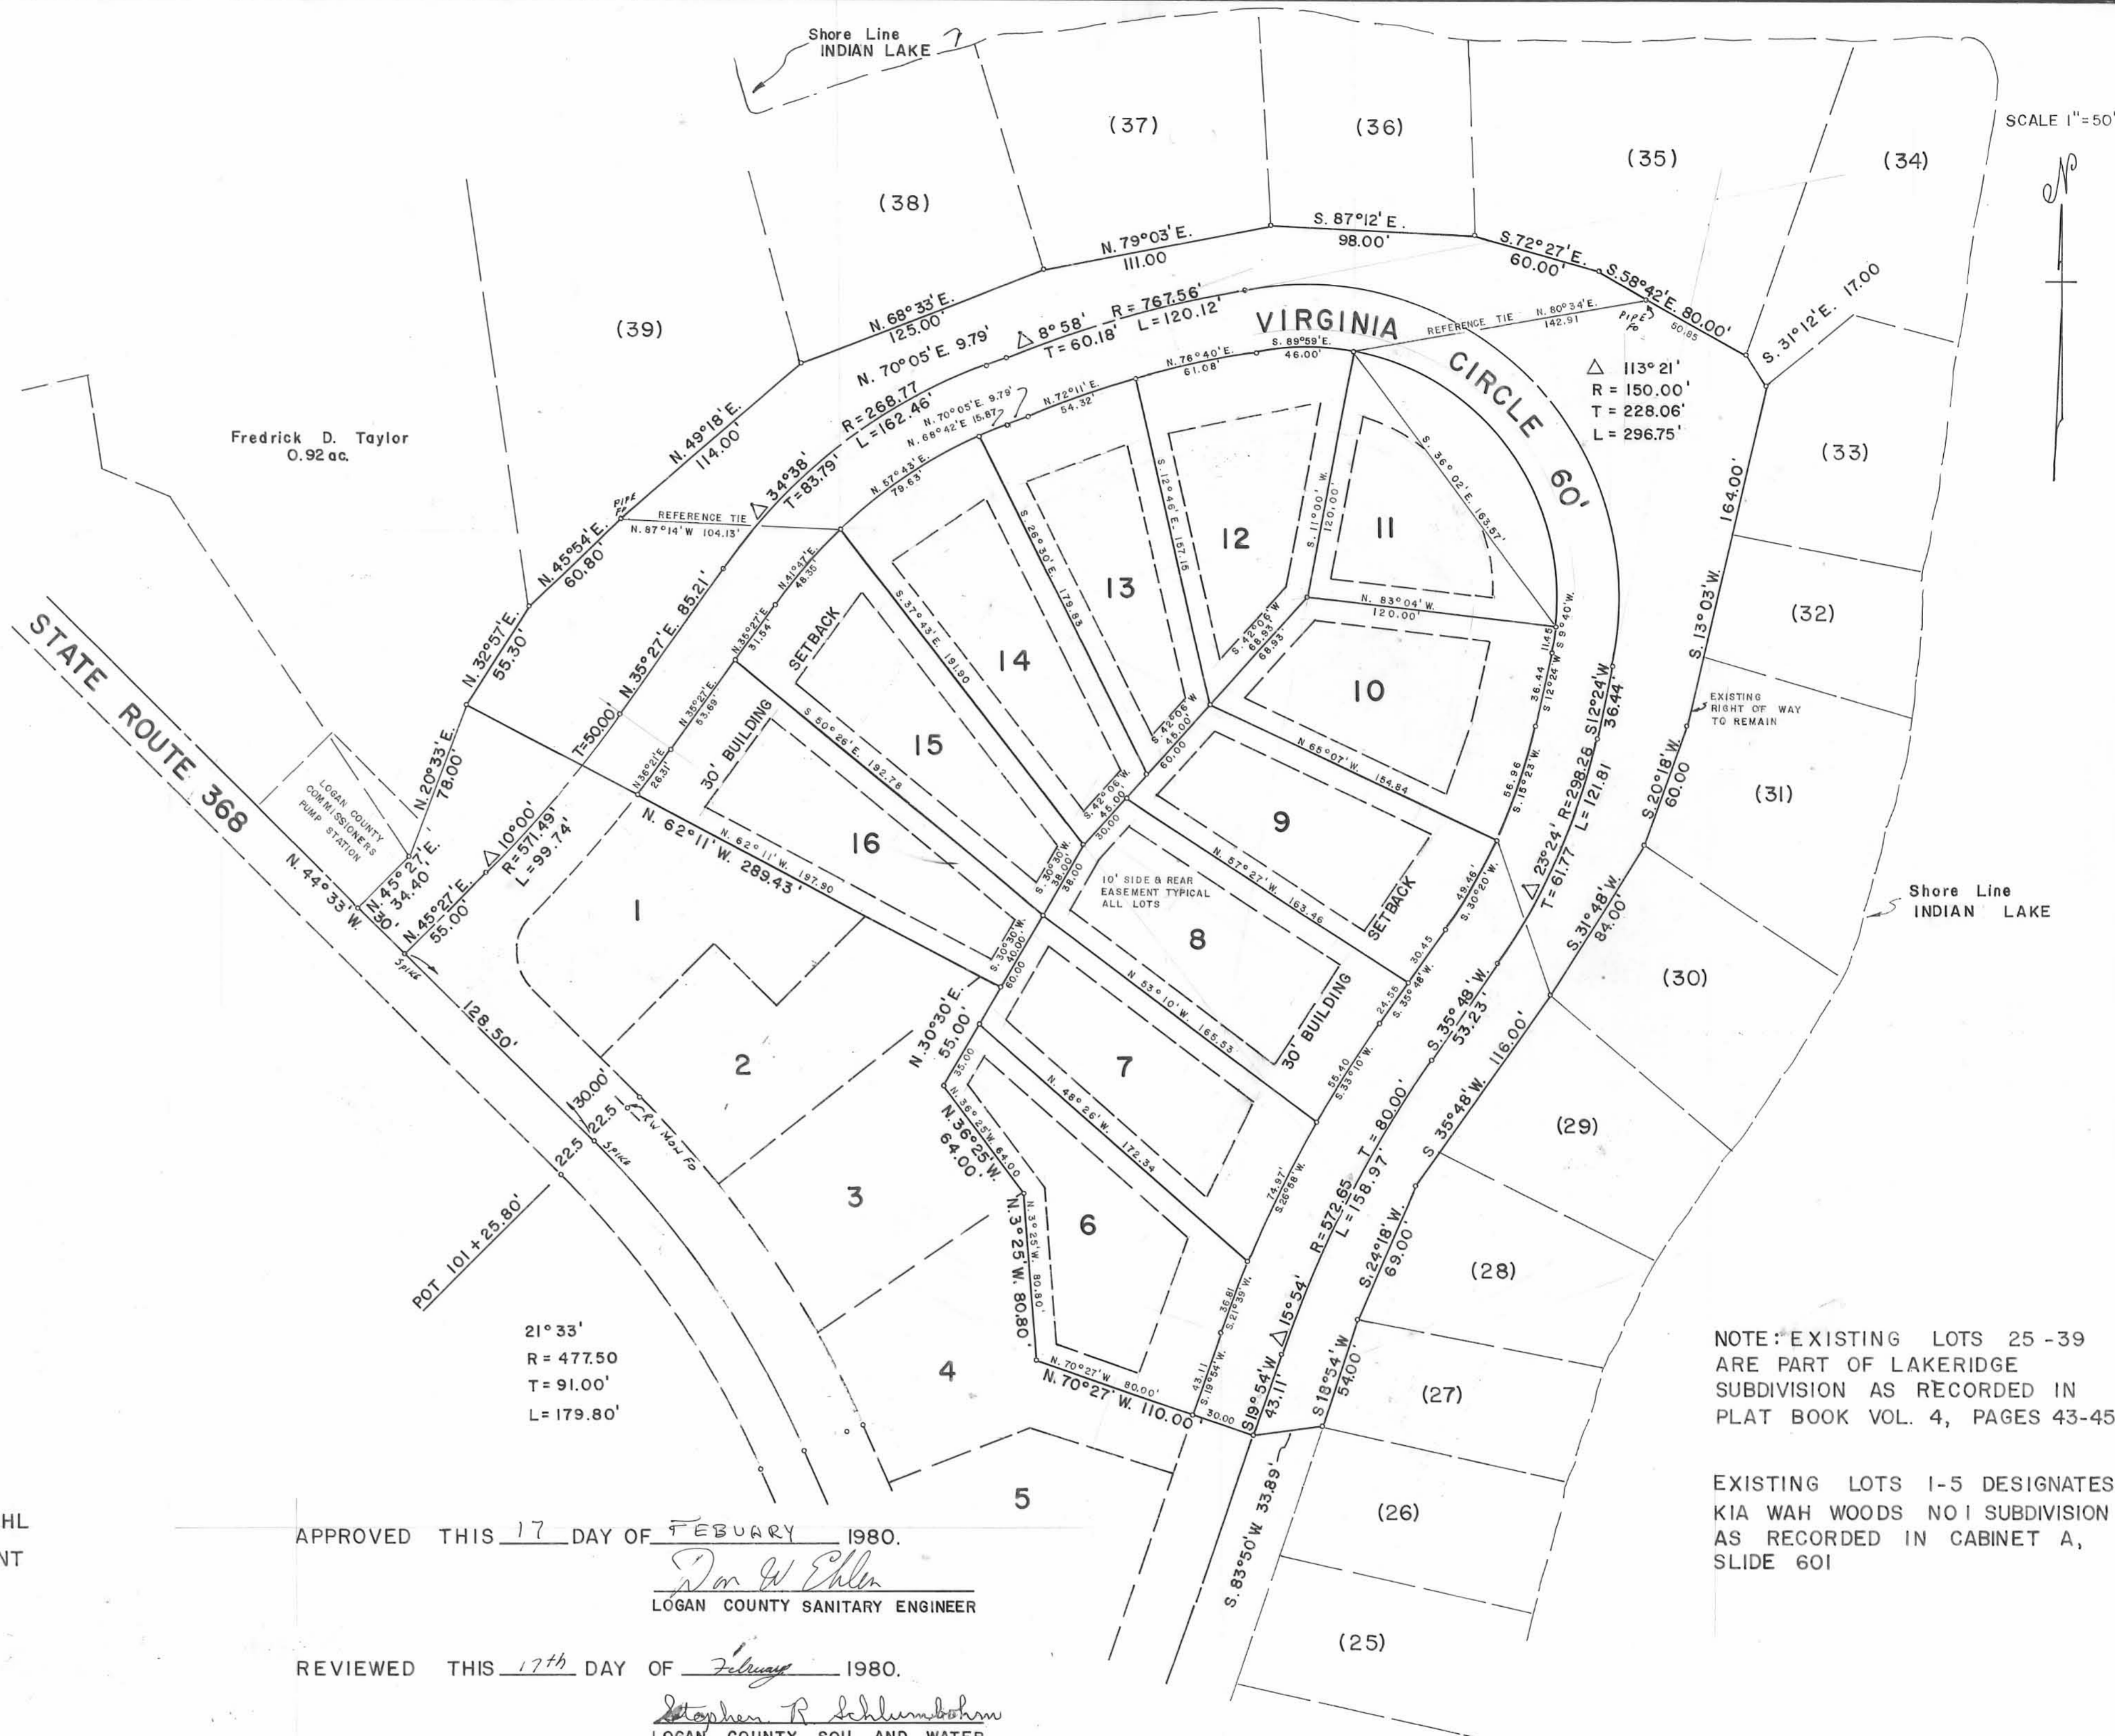

APPROVED THIS 17 DAY OF FEBRUARY 1980.

*Don W. Ehlen*  
LOGAN COUNTY SANITARY ENGINEER

REVIEWED THIS 17<sup>th</sup> DAY OF February 1980.

*Stephen R. Schumacher*  
LOGAN COUNTY SOIL AND WATER  
CONSERVATION DISTRICT

APPROVED THIS 14<sup>th</sup> DAY OF February 1980.

*Carolee A. Deest*  
LOGAN-UNION-CHAMPAIGN  
REGIONAL PLANNING COMMISSION

APPROVED THIS 15<sup>th</sup> DAY OF FEBRUARY 1980.

*Stephen Kennedy*  
*Warren W. Smith*  
*Donald C. Carwin*  
LOGAN COUNTY COMMISSIONERS

TRANSFERRED THIS 25<sup>th</sup> DAY OF FEBRUARY 1980.

*Mary G. Stater*  
LOGAN COUNTY AUDITOR

FILED FOR RECORD THIS 25<sup>th</sup> DAY OF February 1980, AT 11:01 A.M.  
RECORDED THIS 25<sup>th</sup> DAY OF February 1980, CABINET A SLIDE 607

*Carolyn Collins*  
LOGAN COUNTY RECORDER

NOTE: EXISTING LOTS 25-39 ARE PART OF LAKERIDGE SUBDIVISION AS RECORDED IN PLAT BOOK VOL. 4, PAGES 43-45

EXISTING LOTS 1-5 DESIGNATES KIA WAH WOODS NO 1 SUBDIVISION AS RECORDED IN CABINET A, SLIDE 601

# KIA WAH WOODS NO 2 SUBDIVISION

STOKES TOWNSHIP LOGAN COUNTY OHIO

VIRGINIA MILITARY SURVEY NO. 9968

OWNER & DEVELOPER - LEONARD E. DIEHL & VIRGINIA L. DIEHL  
RT. 1 HUNTSVILLE, OHIO 43324

PLAT PREPARED BY  
LARRY E. BLOSSER S.I.T. 1199  
555 NEWELL ST.  
BELLEFONTAINE, OHIO 43311

CECIL E. MENERINK P.E. PS.  
OHIO REGISTRATION PS 3151 PE 7866  
HOLGATE, OHIO

COUNTY  
4874  
INDEX NO.

