

Pt. Lot 376
 AYONDALE No 5
 LOGAN COUNTY, OHIO
 NOVEMBER 17, 1907
 SCALE 1" = 20'

57157 1P



INDEXED ON MAP

DAN L. DODSON
 REG. SURVEYOR 4270
 BELLEFONTAINE O.

REV'D 1-23-12 smy ok

LEGEND:

- ⊙ 1/2 INCH IRON PIPE FOUND
- ⊕ 2 INCH IRON PIPE FOUND
- MAG NAIL SET
- 5/8 INCH IRON ROD SET WITH PLASTIC I.D. CAP STAMPED "LSM 7437"

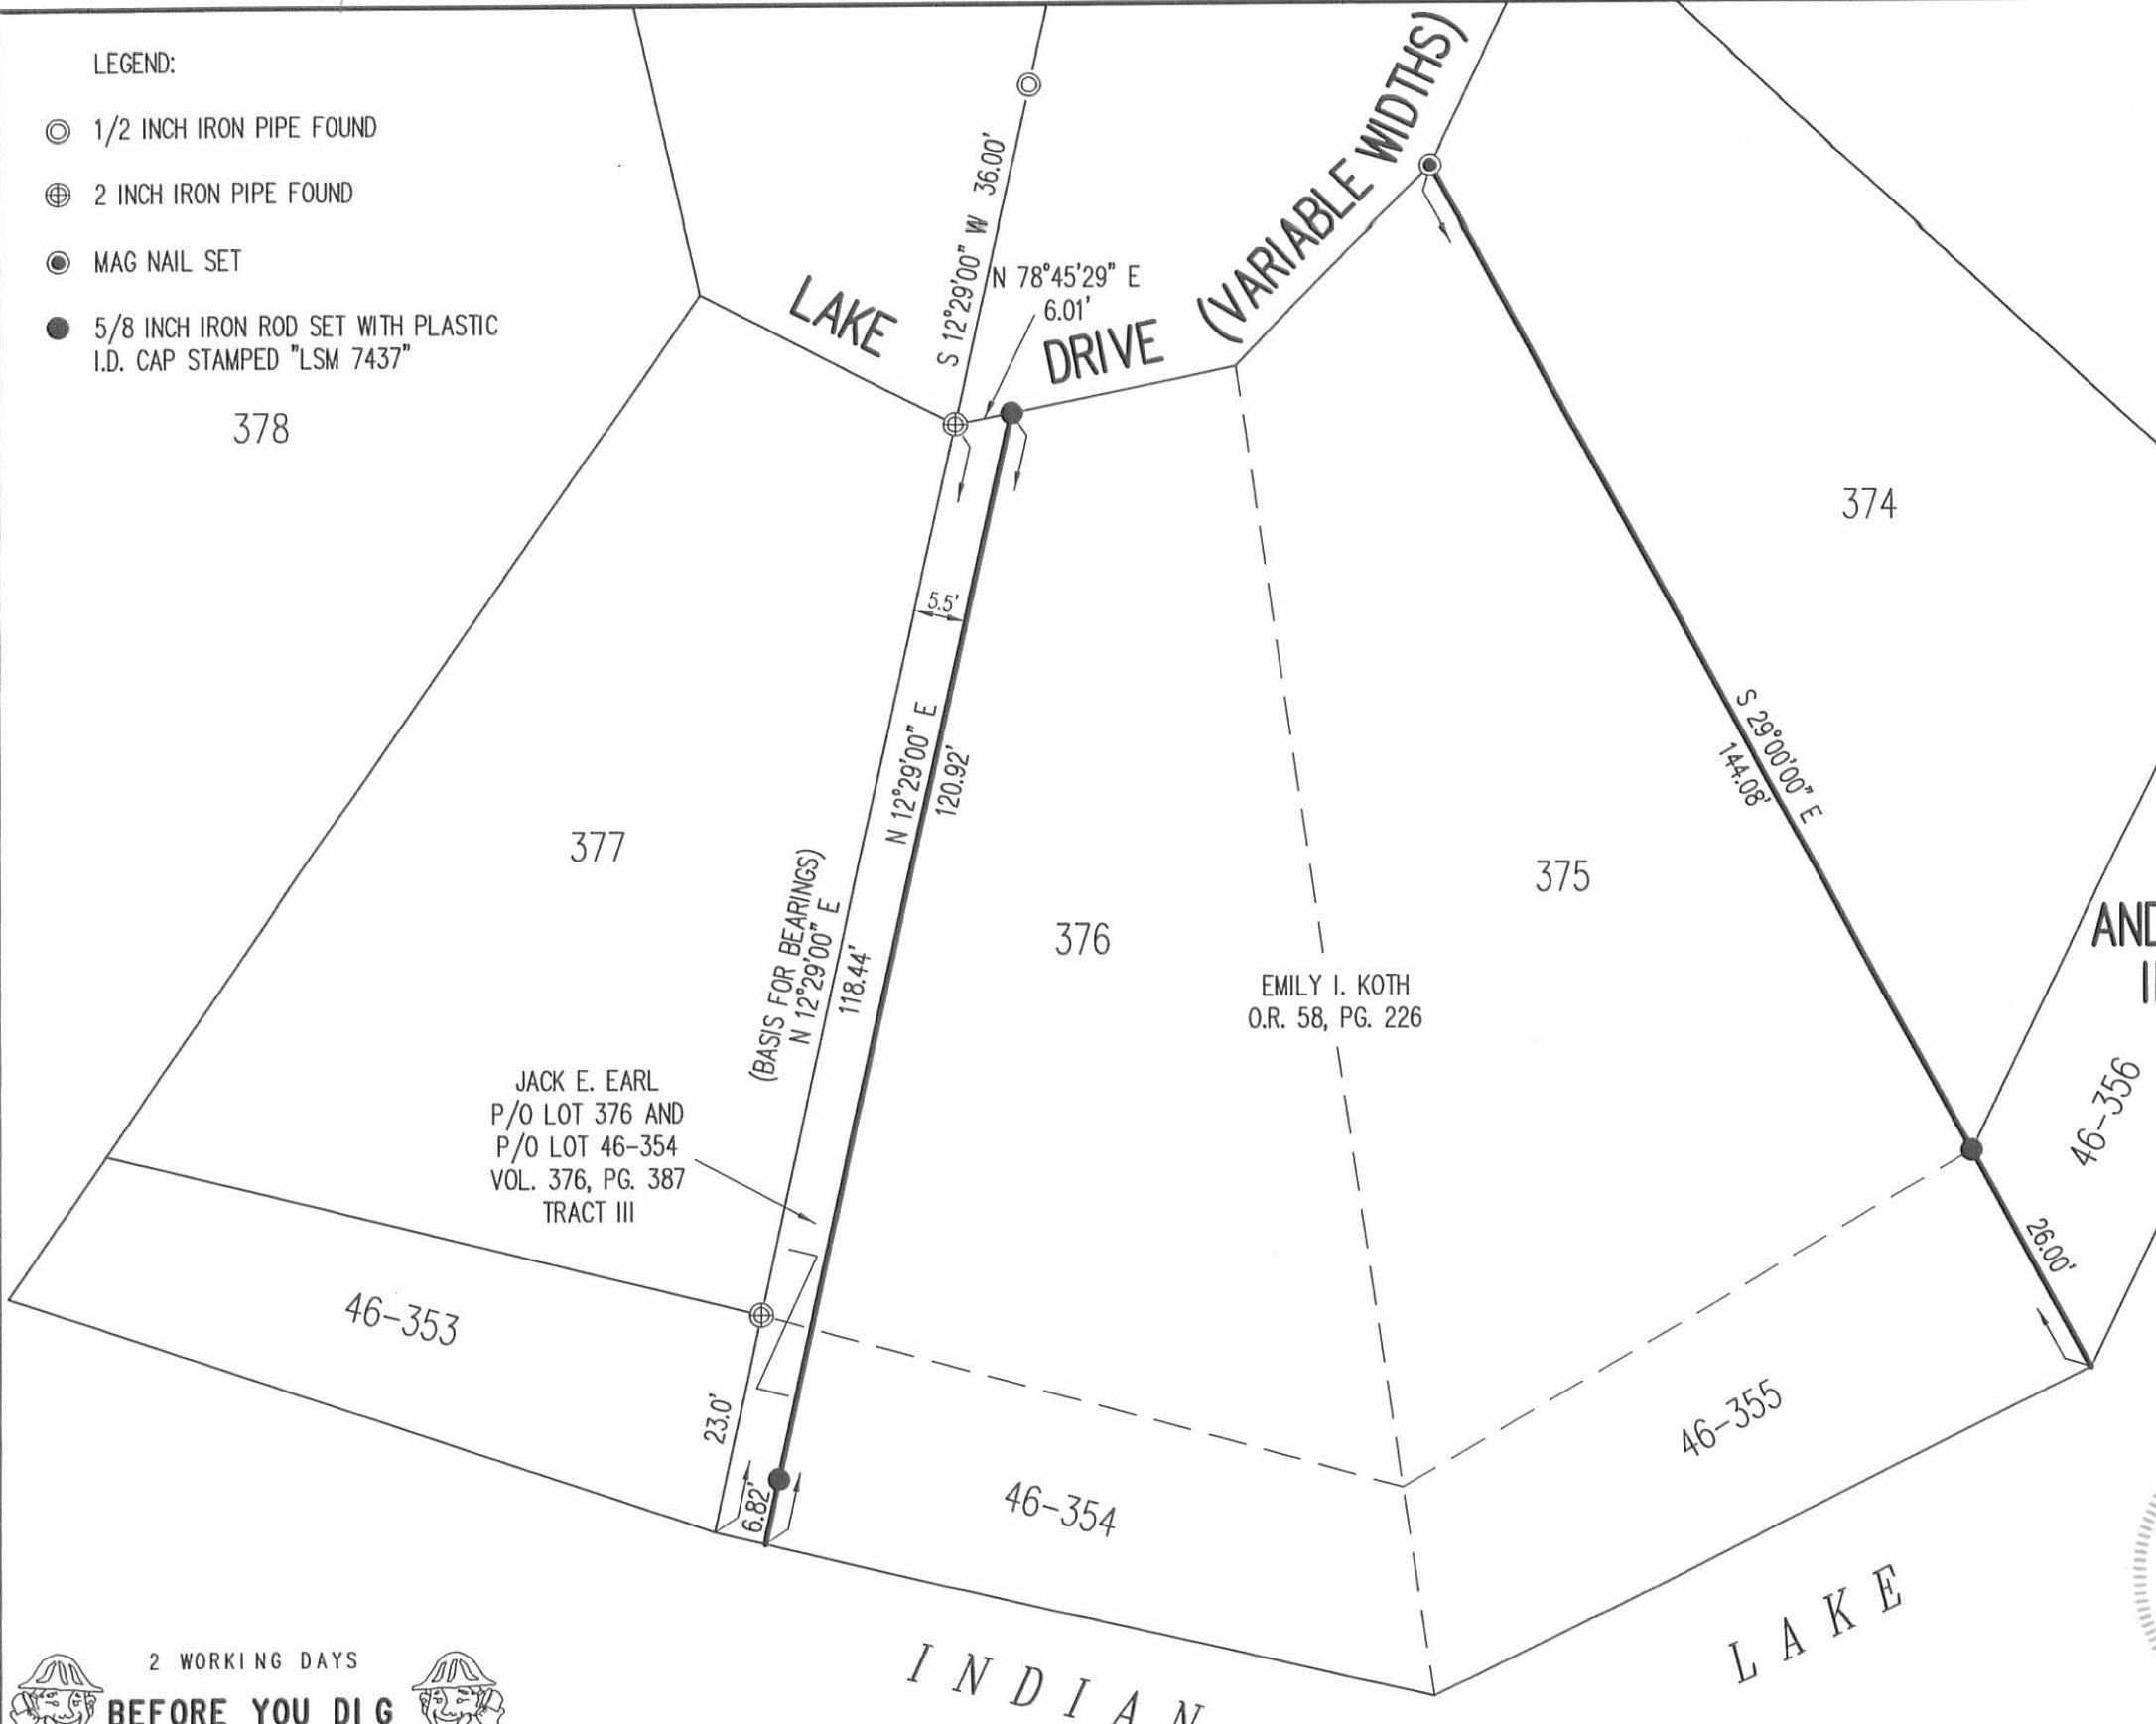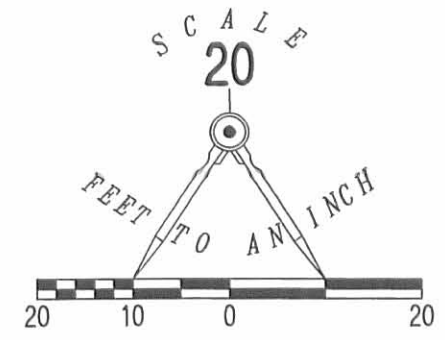

RETRACEMENT SURVEY OF THE
EAST LINE AND WEST LINE OF THE
EMILY I. KOTH
LOT 375 AND PART OF LOT 376
AVONDALE NO. 5
PLAT CABINET A, SLIDE 249
AND LOT 46-355 AND PART OF LOT 46-354
INDIAN LAKE SHORES RESERVOIR LANDS
PLAT CABINET A, SLIDE 471
OFFICIAL RECORD 58, PAGE 226
VIRGINIA MILITARY SURVEY 12276
STOKES TOWNSHIP
LOGAN COUNTY, OHIO

SURVEYED BY:

William K. Bruce
WILLIAM K. BRUCE
PROFESSIONAL SURVEYOR 7437
JANUARY 5, 2012



COPYRIGHT 2012 BY:
LEE SURVEYING & MAPPING CO., INC.
117 North Madriver Street
BELLEFONTAINE, OHIO 43311
(937) 593-7335
WWW.LSMINC.US
surveys@lsminc.us
KSS D0112 52550112 L-5255-3

2 WORKING DAYS
BEFORE YOU DIG
CALL TOLL FREE 800-362-2764
OHIO UTILITIES PROTECTION SERVICE

INDEXED ON MAP
5457 2P