


LEGEND:
 A = 5/8" IRON BAR FOUND
 B = 5/8" IRON BAR SET



SURVEY OF LOTS 12 & 13 IN SEMINOLE SHORES SUBDIVISION NO 1, STOKES TOWNSHIP, LOGAN COUNTY, OHIO FOR JAMES DICKEY.
 APRIL 30, 1993
 SCALE: 1" = 30'

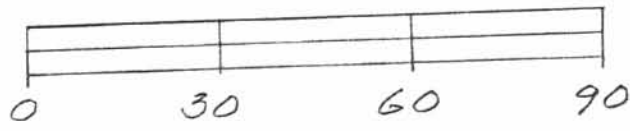

1P
 INDEXED ON MAP
 8797

Leslie H. Geeslin
 LESLIE H. GEESLIN
 RUSHSVLVANIA, OHIO
 PH 513-468-2793

INDIAN LAKE

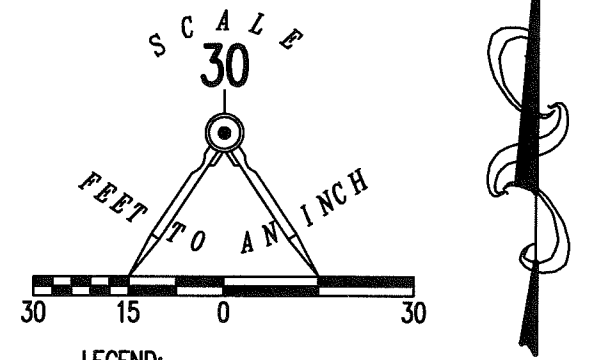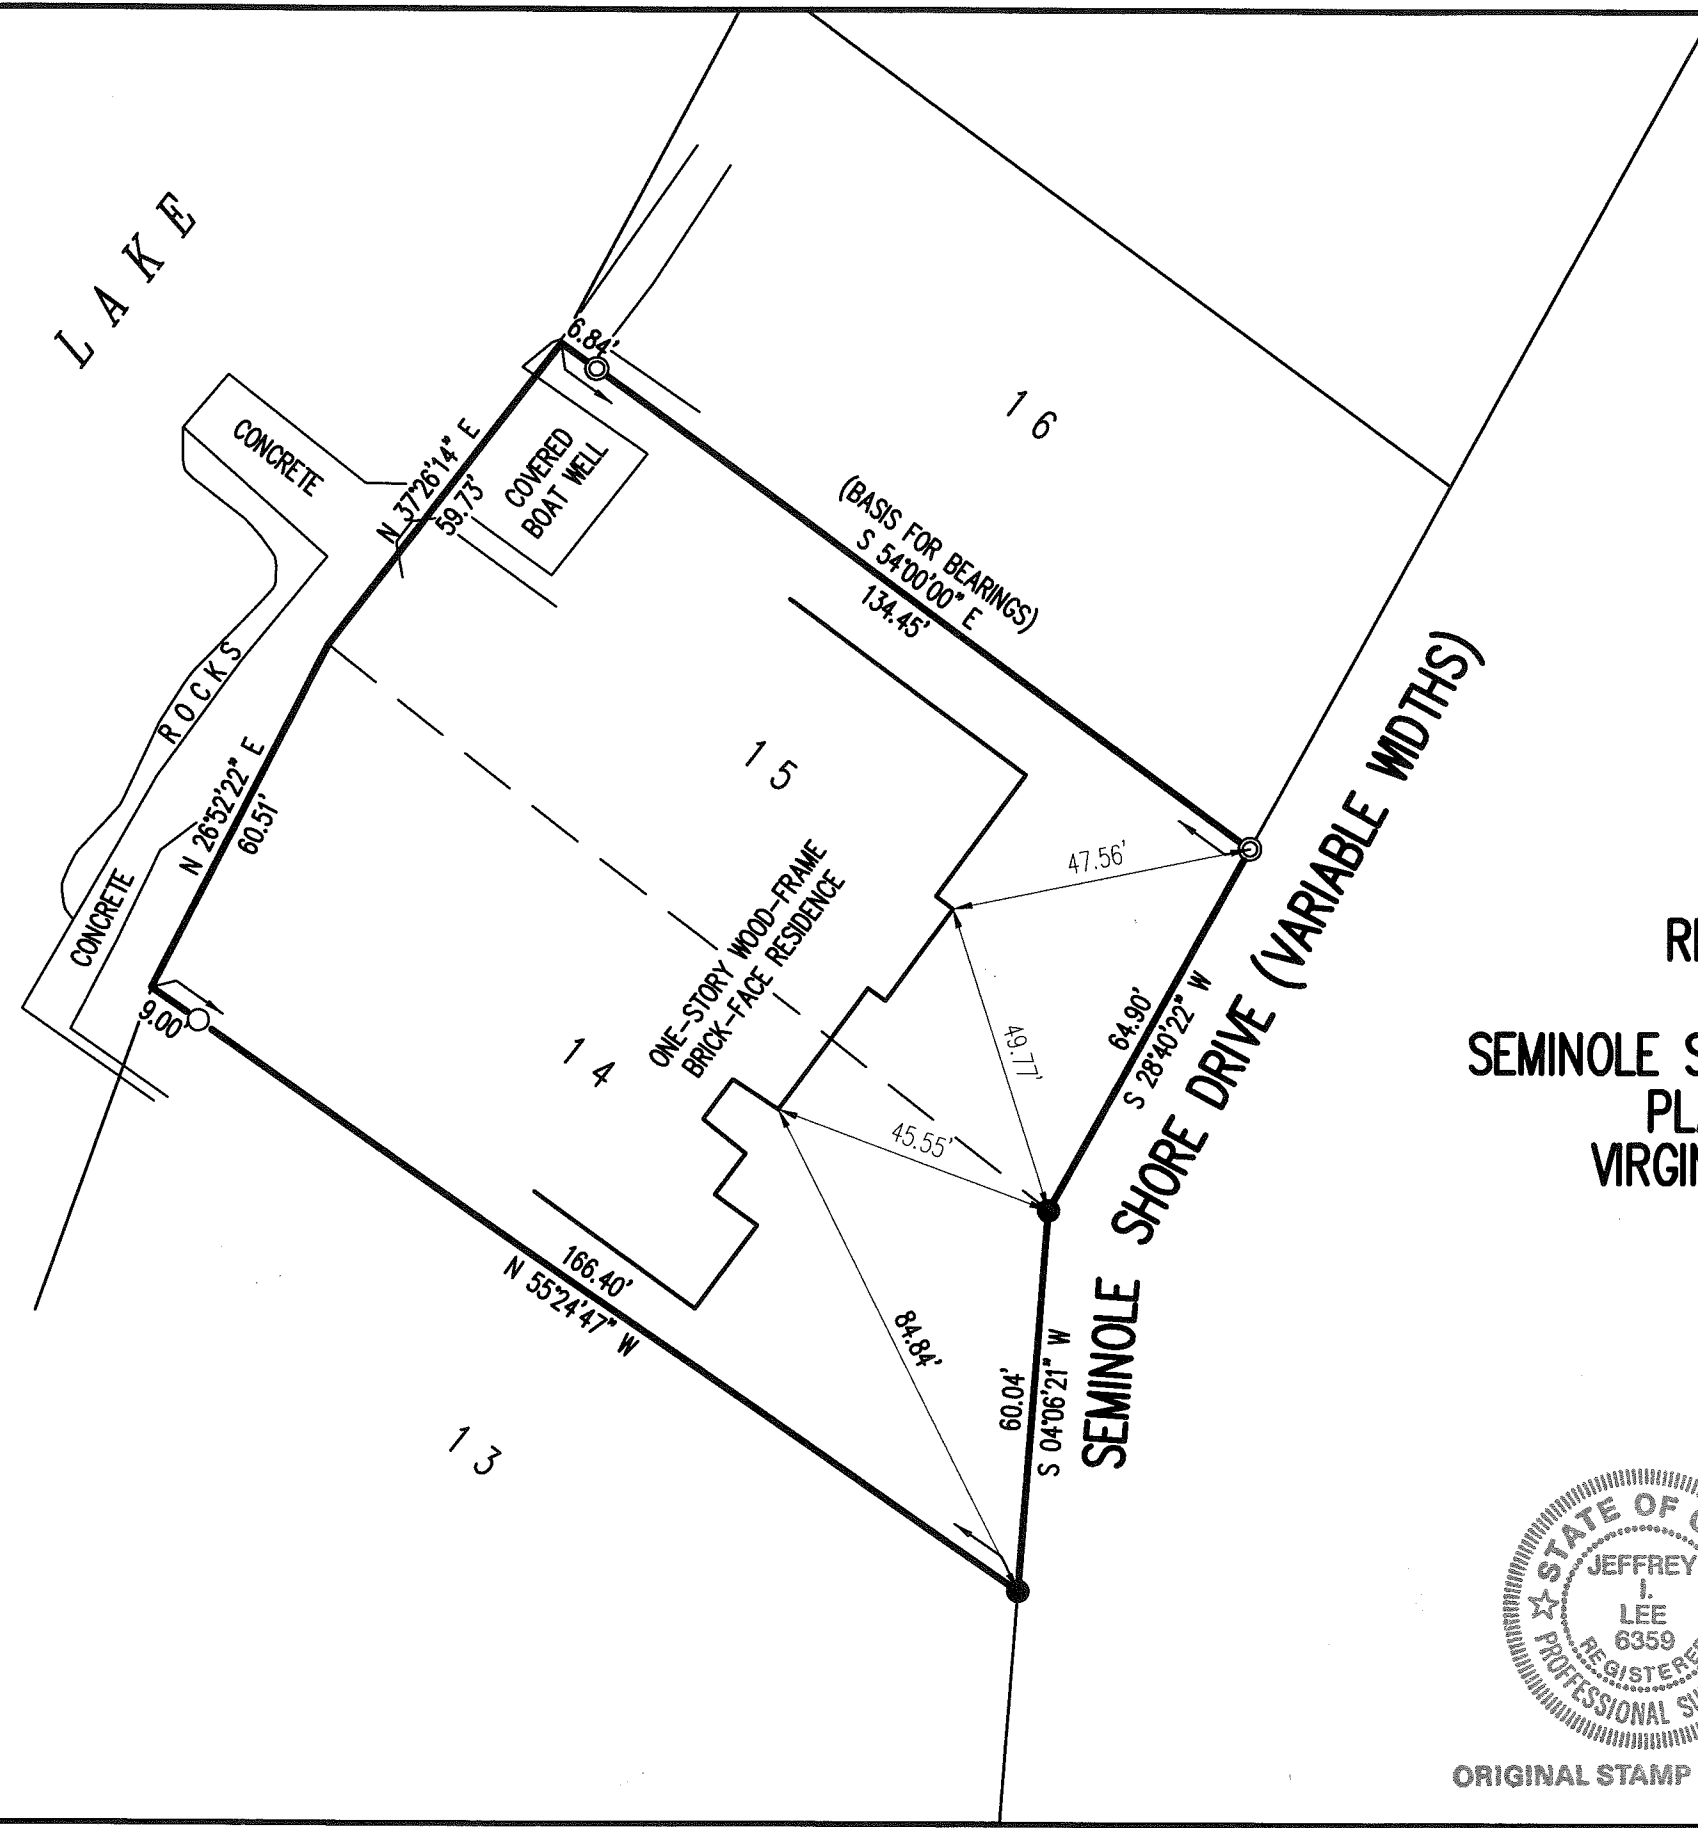


- LEGEND:
- ⊙ 1 INCH IRON PIPE FOUND
 - 5/8 INCH IRON ROD FOUND
 - 5/8 INCH IRON ROD SET WITH PLASTIC I.D. CAP STAMPED "LEE SURVEYING INC"

RETRACEMENT SURVEY OF
 LOT 14 AND LOT 15
 SEMINOLE SHORES SUBDIVISION NUMBER ONE
 PLAT CABINET A, SLIDE 251
 VIRGINIA MILITARY SURVEY 12276
 STOKES TOWNSHIP
 LOGAN COUNTY, OHIO

SURVEYED BY:

JEFFREY I. LEE
 PROFESSIONAL SURVEYOR 6359
 AUGUST 14, 2017

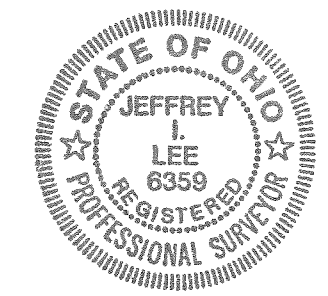

ORIGINAL STAMP IN GREEN

COPYRIGHT 2017 BY:
LEE SURVEYING & MAPPING CO., INC.
 117 North Madriver Street
 BELLEFONTAINE, OHIO 43311
 (937) 593-7335
 WWW.LSMINC.US
 surveys@lsminc.us
 KSS D0817 62850817 L-6285-3

THIS SURVEY WAS PREPARED IN THE ABSENCE OF
 A COMPLETE AND ACCURATE TITLE SEARCH AND
 DOES NOT GUARANTEE TITLE.

2 WORKING DAYS
BEFORE YOU DIG
 CALL TOLL FREE **800-362-2764**
 OHIO UTILITIES PROTECTION SERVICE

INDEXED ON MAP
 8797 2