

LESLIE H. GEESLIN
REGISTERED SURVEYOR NO. 5248
P. O. BOX 274
RUSHSVLVANIA, OHIO 43347

PHONE: (513) 468-2793

June, 1976
FULLERTON SURVEY


The following described real estate situated in Union Township, Logan County, Ohio and being part of the southeast $\frac{1}{4}$ of Section 26, Town 3 S. , Range 14 E., M.R.S. and being more particularly described as follows:

Beginning at a concrete resurvey monument in the centerline County Highway No. 43 at the southwest corner of the southeast $\frac{1}{4}$ of Section 26; thence with the $\frac{1}{4}$ section line N. $0^{\circ} 10'$ W. 246.00 feet to an iron bar; thence S. $89^{\circ} 38'$ E. 224.65 feet to an iron bar; thence S. $0^{\circ} 46'$ W. 244.66 feet to an iron bar in the centerline of County Highway 43; thence with said centerline West 220.66 feet to the place of beginning.

Containing 1.25 acres more or less.

I hereby certify that the above is a true and accurate description of a survey made by me.

Leslie H. Geeslin

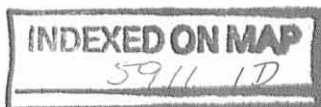

JOSEPH WALTER BEATTY
28.34 AC.

JOSEPH W. BEATTY
163.13 AC.

1/4 SEC. LINE
N. 0° 10' W. 246.00'

S. 89° 38' E. 224.65'

244.66'
S. 0° 46' W.

1.25 AC.



WEST

220.66'

C.R. 43 (60')

STA. 65+22.8

30.0'

R/W Mon. Found
STA. 66+00

- = 5/8" IRON BAR SET
- = R.R. SPIKE SET
- ⊙ = RESURVEY MONUMENT FOUND (R.R. SPK. PLACED OVER)

5911 IP

INDEXED ON MAP

FULLERTON SURVEY

JUNE, 1976

SECTION 26, TOWN 3, R. 14 MBS.

UNION TOWNSHIP

LOGAN COUNTY, OHIO



REFERENCE:

- F.B. 660 Pg. 15
- F.B. 649 Pg. 30
- D.B. VOL. 361 Pg. 270
- D.B. VOL. 235 Pg. 287

LESLIE H. GEESLIN
REG. SURVEYOR 5248

LESLIE H. GEESLIN
REGISTERED SURVEYOR NO. 5248
P. O. BOX 274
RUSHSVLVANIA, OHIO 43347

PHONE: (513) 468-2793

June 11, 1976

FULLERTON SURVEY

The following described real estate situated in Union Township, Logan County, Ohio and being part of the southeast $\frac{1}{4}$ of Section 26, Town 3 S., Range 14 E., M.R.S. and being more particularly described as follows:

Beginning at the northwest corner of Harold Fullerton's 1.00 acre tract as described in D.B. Vol. 235, Page 287, said corner being N. $0^{\circ} 10'$ W. 208.71 feet from a concrete resurvey monument in the centerline of County Highway No. 43 at the southwest corner of the southeast $\frac{1}{4}$ of Sec. 26; thence with said $\frac{1}{4}$ section line N. $0^{\circ} 10'$ W. 37.29 feet to an iron bar; thence S. $89^{\circ} 38'$ E. 224.65 feet to an iron bar; thence S. $0^{\circ} 46'$ W. 244.66 feet to an iron bar in the centerline of C. H. 43; thence with said centerline West 11.95 feet to the southeast corner of Harold Fullerton's 1.00 acre tract; thence with said Fullerton's east line N. $0^{\circ} 46'$ E. 208.71 feet to his northeast corner; thence with said Fullerton's north line N. $89^{\circ} 38'$ W. 208.71 feet to the place of Beginning.

Containing 0.25 acre more or less.

The above described 0.25 acre being in the southwest corner of Joseph Walter Beatty's 28.34 acre tract as described in D. B. Vol. 361 Page 270.

I hereby certify that the above is a true and accurate description of a survey made by me.

Leslie H. Geeslin

INDEXED ON MAP

5911 2D

JOSEPH WALTER BEATTY
28.34 AC.

JOSEPH W. BEATTY
163.13 AC.

S. 89° 38' E. 224.65'

N. 89° 38' W. 208.71'


0.25 AC.

1/4 SEC. LINE 246.00
N. 0° 10' W. 208.71

1.00 AC.

N. 0° 46' E. 208.71'

S. 0° 46' W. 244.66'

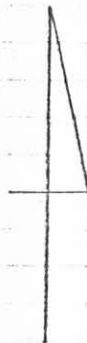

WEST 208.71' 11.95'

STA. 65+22.8

30.0'

C.R. 43 (60')

R/W MON. FOUND
STA. 66+00

- = 5/8" IRON BAR SET
- = R.R. SPIKE SET
- ⊙ = RESURVEY MONUMENT FOUND (R.R. SPK. PLACED OVER)

FULLERTON SURVEY

JUNE, 1976

SECTION 26, TOWN 3, R. 14 MBS.

UNION TOWNSHIP

LOGAN COUNTY, OHIO



REFERENCE:

- F.B. 660 Pg. 15
- F.B. 649 Pg. 30
- D.B. VOL. 361 Pg. 270
- D.B. VOL. 235 Pg. 287

INDEXED ON MAP
5911 2P

LESLIE H. GEESLIN
REG. SURVEYOR 5248

LEVALLEY DESCRIPTION

Being situated in South East quarter of Section 26, Town 3 Range 14 of the "Between the Miami Rivers Survey", Union Township, Logan County, Ohio and being more particularly described as follows:

Commencing at the Southwest corner of the Southeast quarter of the above mention Section which is in the center of County Highway #43; thence following County Highway #43 East 208.7 feet to the point of beginning for this description; thence N. 0 -20' E. 208.7 feet; thence West 208.7 feet; thence N. 0 -20' E. 1376.2 feet to a corner fence post; thence N. 89 -40' E. 772.5 feet to a corner fence post; thence S. 2 -45' E. 1589.0 feet to a iron in the center of County Highway #43; thence West 629.8 feet to the place of beginning.

Containing 28.34 acres more or less.

Surveyed from a 113.00 acre tract.

