

Lee Surveying and Mapping Co.



Farm Surveys • Lot Surveys • Descriptions • Subdivisions

855 EAST SANDUSKY AVENUE
BELLEFONTAINE, OHIO 43311

CLAYTON M. LEE, P. S.
(513) 593-5780

MIKE AND BECKY LILE SURVEY

Lying in the west half of the southwest quarter of Section 2, T-3, R-14, of the Miami River Surevy, Union Township, Logan County, Ohio and being out of that 36.35 acre tract deeded and described in Volume 334, Page 6 of the Logan County Records of Deeds and more particularly described as follows:

Beginning at an iron rod found marking the angle in County Highway No. 18 at center-line Station 5+23.31 as shown in th County Engineers records. Said point lying a distance of 523.31 feet northerly from the intersection with the center-line of County Highway No. 43.

THENCE, continuing with the center-line of said County Highway 18, N $56^{\circ}-41'-17''$ E, a distance of 162.90 feet to an iron spike set at the southeast corner of the said 36.35 acres.

THENCE, with the east line of the 36.35 acres, the same being the west line of that 86.88 acres described in Volume 347, Page 778, N $11^{\circ}-51'$ W, a distance of 404.43 feet to an iron rod, passing an iron rod at 32.23 feet.

THENCE, N $80^{\circ}-48'-20''$ W, a distance of 100.15 feet to a fence post in the edge of a small lake (North Twin Lake).


THENCE, with the southeast line of the lake, S $52^{\circ}-04'-10''$ W, a distance of 84.80 feet to an iron rod.

THENCE, S $14^{\circ}-05'$ E, a distance of 463.06 feet to the point of beginning, passing an iron rod at 431.29 feet. Containing 1.68 acres.

Last previous deed reference: Volume 334, Page 6.

Surveyed by _____

Clayton M. Lee
Reg Surveyor No. 6181
4-20-77

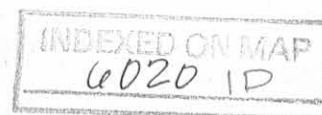

MARY JEANETTE HOSTETTLER
36.35 AC. VOL. 334, PG. 6

S 14°-05' E
463.06'

1.68 ACRES

LAKE
S 52°-04'-10" W
84.80'
Fc. Post in lake
N 80°-48'-20" W
100.15'
I. Rod at edge of water
I. Rod at post

PROP. LINE (Fc, Post line)
N 11°-51' W
404.43'

W.Y. KING
86.88 AC.
VOL. 347, PG. 778

SURVEY OF 1.68 ACRES
OUT OF 36.35 AC. TRACT
(Vol. 334, Pg. 6)
W. HALF OF SW. QUARTER
SEC. 2, T-3, R-14
UNION TWP, LOGAN CO.,
OHIO.
4-20-77



SCALE ~ 1" = 50'



Lee Surveying & Mapping Co.
855 E. Sandusky Ave.
BELLEFONTAINE, OHIO 43311
(513) 593-5780

SURVEYED BY:
Clayton M. Lee
Clayton M. Lee
Reg. Surveyor 6181

6020 IP

INDEXED ON MAP

I. Rod

N 56°-41'-17" E
162.90'
CO. HWY. NO. 18

I. Rod
Iron Spike

227.45'
31.77'
I. Rod Found at STA. 5 + 23.31 (P. I.)
523.31' TO ☉ CO. HWY. 43