


SURVEY  
 LOT NUMBER 113 ELLEN L COLE  
 LOT NUMBER 114 RAY D SPAHR  
 FIVE PARKS ALLOTMENT  
 INDIAN LAKE LOGAN COUNTY OHIO  
 H.H.LEWIS G.E. APRIL 1, 1950


2015 1P

APPROVED  
✓

THIS SURVEY WAS PREPARED IN THE ABSENCE OF  
A COMPLETE AND ACCURATE TITLE SEARCH AND  
DOES NOT GUARANTEE TITLE.

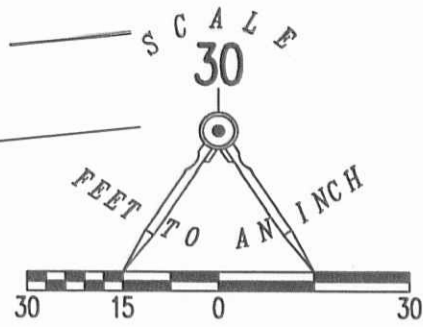

### RETRACEMENT SURVEY OF THE CORNELIS VAN DER VEEN AND BRYAN PAHL LOTS 113, 114, 125 AND 126 FIVE PARKS ALLOTMENT PLAT CABINET A, SLIDE 219 OFFICIAL RECORD 1226, PAGE 855 WASHINGTON TOWNSHIP LOGAN COUNTY, OHIO

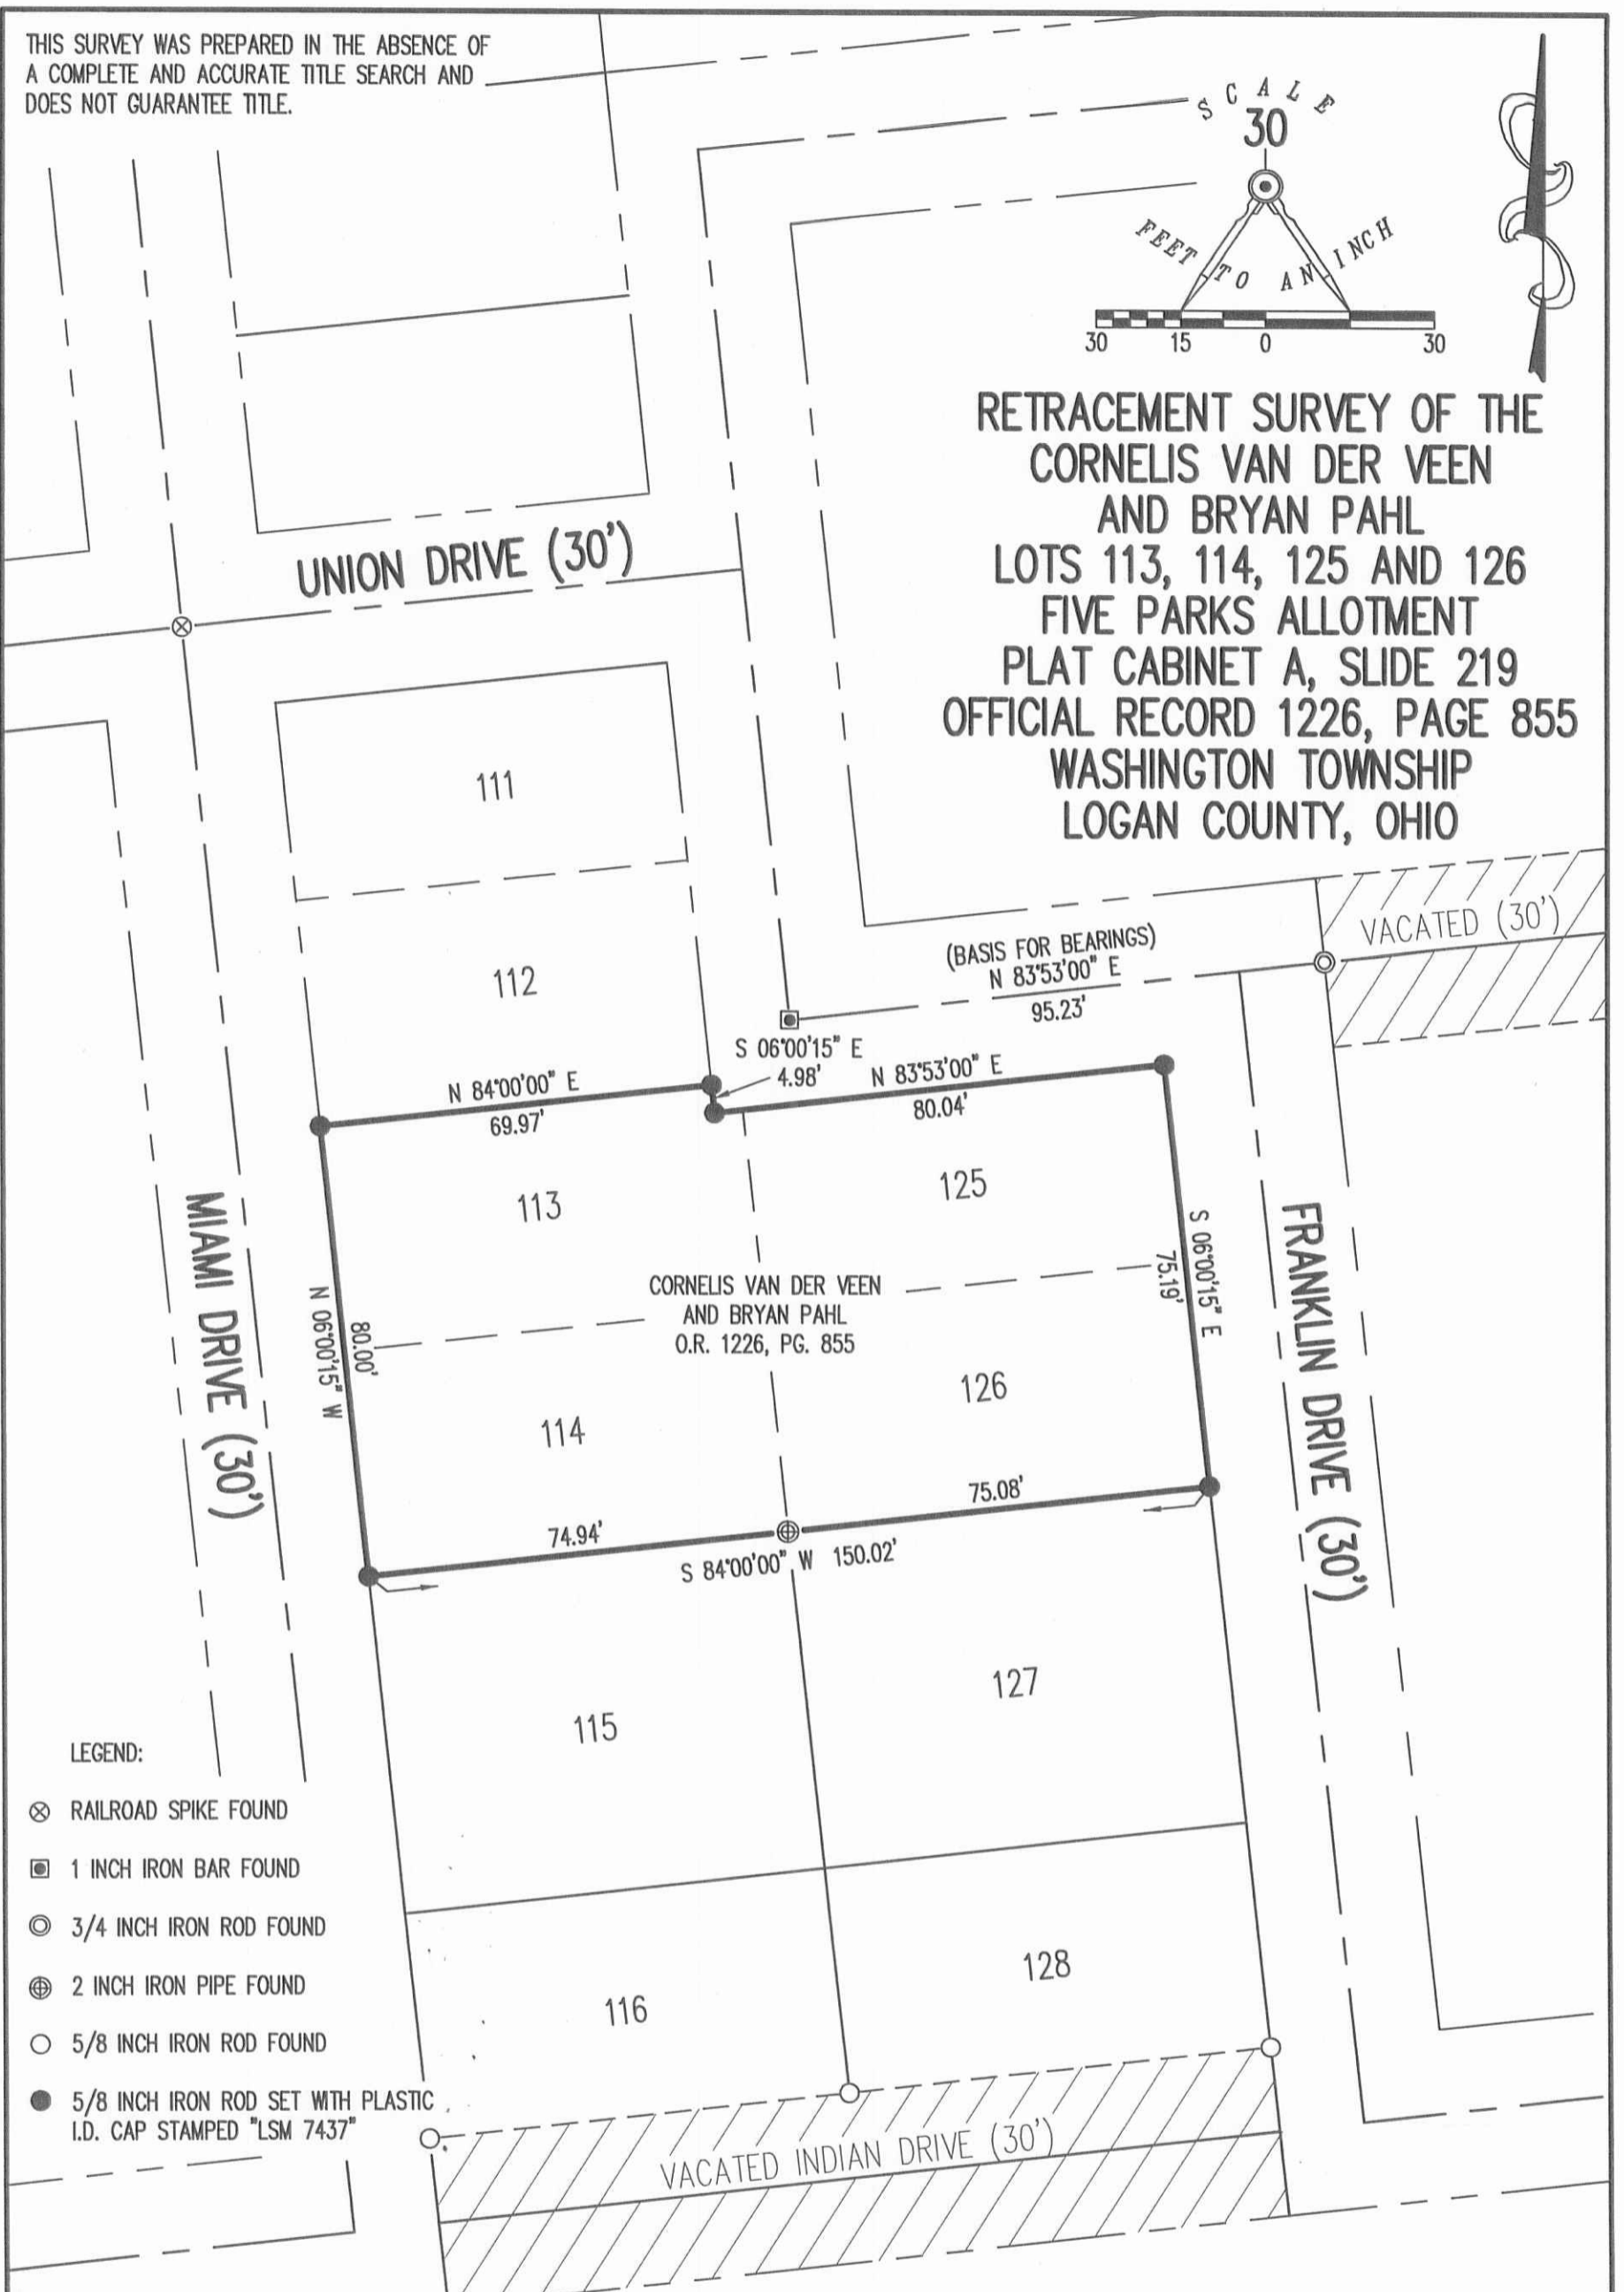


LEGEND:

- ⊗ RAILROAD SPIKE FOUND
- 1 INCH IRON BAR FOUND
- ⊙ 3/4 INCH IRON ROD FOUND
- ⊕ 2 INCH IRON PIPE FOUND
- 5/8 INCH IRON ROD FOUND
- 5/8 INCH IRON ROD SET WITH PLASTIC I.D. CAP STAMPED "LSM 7437"

SURVEYED BY:

*William K. Bruce*

WILLIAM K. BRUCE  
PROFESSIONAL SURVEYOR 7437  
AUGUST 16, 2016

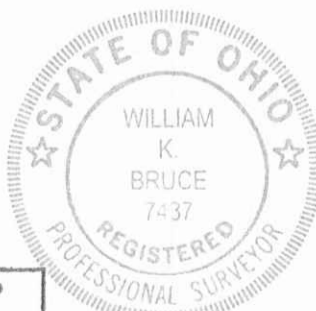

COPYRIGHT 2016 BY:  
**LEE SURVEYING & MAPPING CO., INC.**  
117 North Madriver Street  
BELLEFONTAINE, OHIO 43311  
(937) 593-7335  
WWW.LSMINC.US  
surveys@lsminc.us

2 WORKING DAYS  
**BEFORE YOU DIG**  
CALL TOLL FREE **800-362-2764**  
OHIO UTILITIES PROTECTION SERVICE

INDEXED ON MAP  
2015 2P

ORIGINAL STAMP IN GREEN

KSS D0716 61430716 L-6143-3