

SURVEYORS CERTIFICATE

The accompanying Plat represents a subdivision of land in the Township of Washington, County of Logan, State of Ohio and in V.M.S. 9925. The Streets have an area of 0.91 Acre. The 22 lots have an area of 2.78 Acres making a total of 3.69 Acres in the Allotment. I hereby certify that the accompanying Plat is a correct representation of SMITH ALLOTMENT NUMBER THREE

Foster F. Wright
Registered Surveyor # 1673

DEDICATION

Know all men by these presents that Willis P. Smith and Gertrude T. Smith his wife, proprietors of the land indicated on the accompanying plat have authorized the laying out of SMITH ALLOTMENT NUMBER THREE and hereby dedicate the Streets to the Public

James W. Wilgus *Willis P. Smith*
Witness Proprietor
Wardell K. Kelly *Gertrude T. Smith*
Witness Proprietor

STATE OF OHIO
COUNTY OF LOGAN SS:-

Be it remembered that on the 18th day of June in the year of Our Lord One thousand Nine Hundred and fifty seven before me a Notary Public in and for said County came Willis P. Smith and Gertrude T. Smith grantors in the foregoing dedication and acknowledged the signing thereof to be their Voluntary Act.


My term expires
Donna M. Dixon
Notary Public
Logan County Ohio
My commission expires Jan. 1958

APPROVED
DATE August 26, 1957
H. D. Keller
COUNTY ENGINEER

APPROVED
DATE August 26, 1957
Edgar Bertrandy
W. F. Vague
Hugh Rockwell
COUNTY COMMISSIONERS

TRANSFERRED
DATE February 24, 1958
Darryl B. Travis
COUNTY AUDITOR

RECEIVED FOR RECORD Feb. 24th 1958
RECORDED IN PLAT BOOK 4-D PAGE 52
Rowena L. Stapp
COUNTY RECORDER

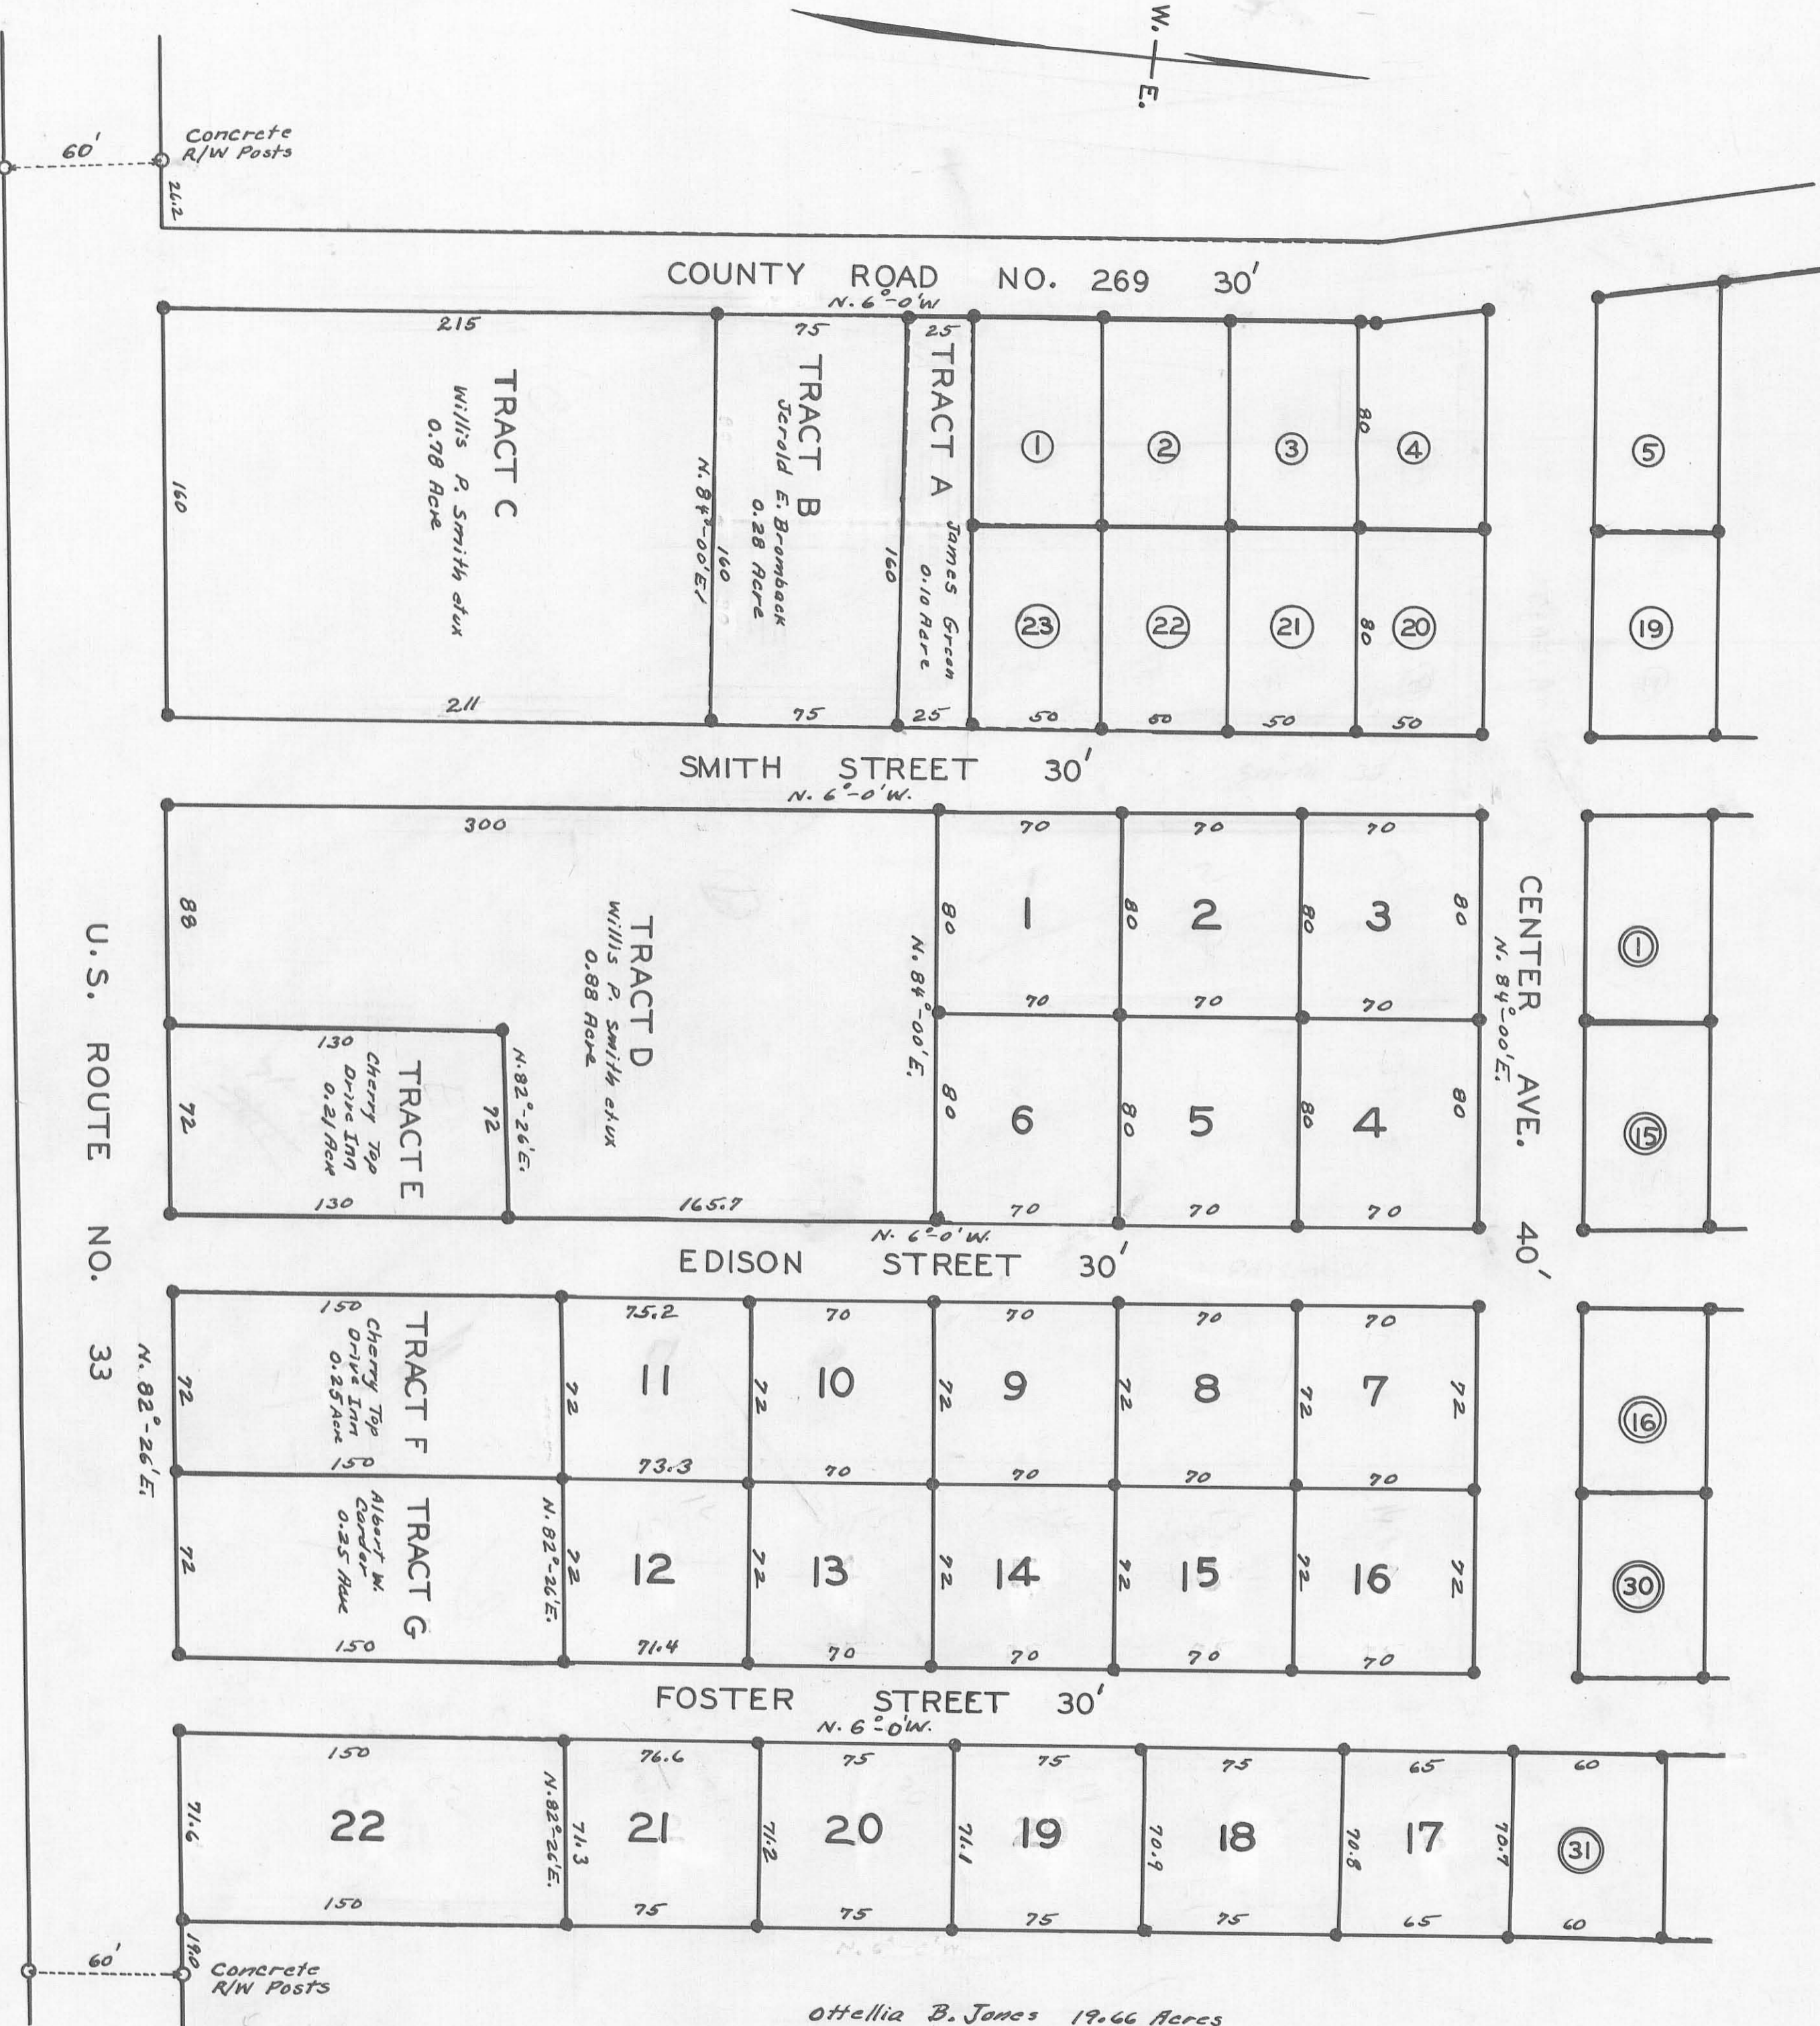


● INDICATES IRONS
FIELD NOTES BOOK FW-27
LOTS ① TO ⑤ & ⑲ TO ⑳ ARE IN SMITH ALLOTMENT NUMBER ONE.
LOTS ① ⑮ ⑯ ⑳ & ㉑ ARE IN SMITH ALLOTMENT NUMBER TWO.
TRACTS A-B-C-D-E-F-G ARE NOT PART OF SMITH ALLOTMENT NUMBER THREE.
U.S. ROUTE 33 IS NOT PART OF SMITH ALLOTMENT NUMBER THREE.

This original tracing to be property of Logan County Engineer.
The area of Streets in Smith Allotment Number Three is for Edison Street and Foster Street from the South side of Center Ave. to North side of U.S. Route 33 and for Smith Street from the North side of U.S. Route 33 to the South side of Lot 23 of Smith Allotment Number One.
Center Street was dedicated as a public Street on Smith Allotment Number one and Smith Allotment Number Two.
Smith Street was dedicated as a public Street on Smith Allotment Number one from the South side of Center Ave. South 200 feet.
Tracts A-B-C-D-E-F-G are shown in order to show lengths and proper location of Streets to U.S. Route 33

This Allotment	
Area of Streets	0.91 Acre
Area of 22 Lots	2.78 Acres
	3.69 Acres

SMITH ALLOTMENT NUMBER THREE

WASHINGTON TOWNSHIP
LOGAN COUNTY OHIO
V.M.S. 9925 9946 10121
JUNE 1957

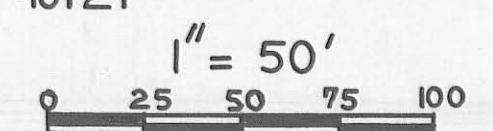

COUNTY 4049
INDEXED ON MAP