

INDIAN LAKE



● - 5/8" X 30" REBARS SET "CAPPED"

7248 IP



SURVEYED AND PLATTED BY:
 DANIEL E. GILBERT, P.S.
 REG. SUR. NO. 5402
 105 ORGAN ST.
 BELLEFONTAINE, OHIO 43311

SURVEY OF NORTHWESTERLY
 PROPERTY LINE - COTTONWOOD ENTERPRISES, INC.
 V.M.S. No. 9925-9946-10121
 WASHINGTON TOWNSHIP
 LOGAN COUNTY, OHIO
 OCTOBER 27, 1984

SCALE: 1" = 40'

084-017


REC'D 3-30-09 SWY OK

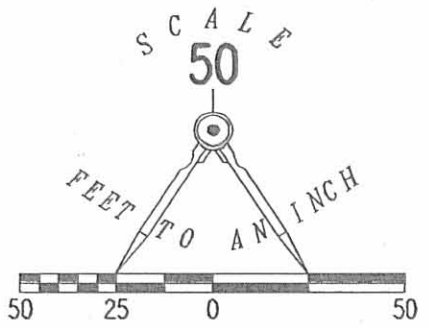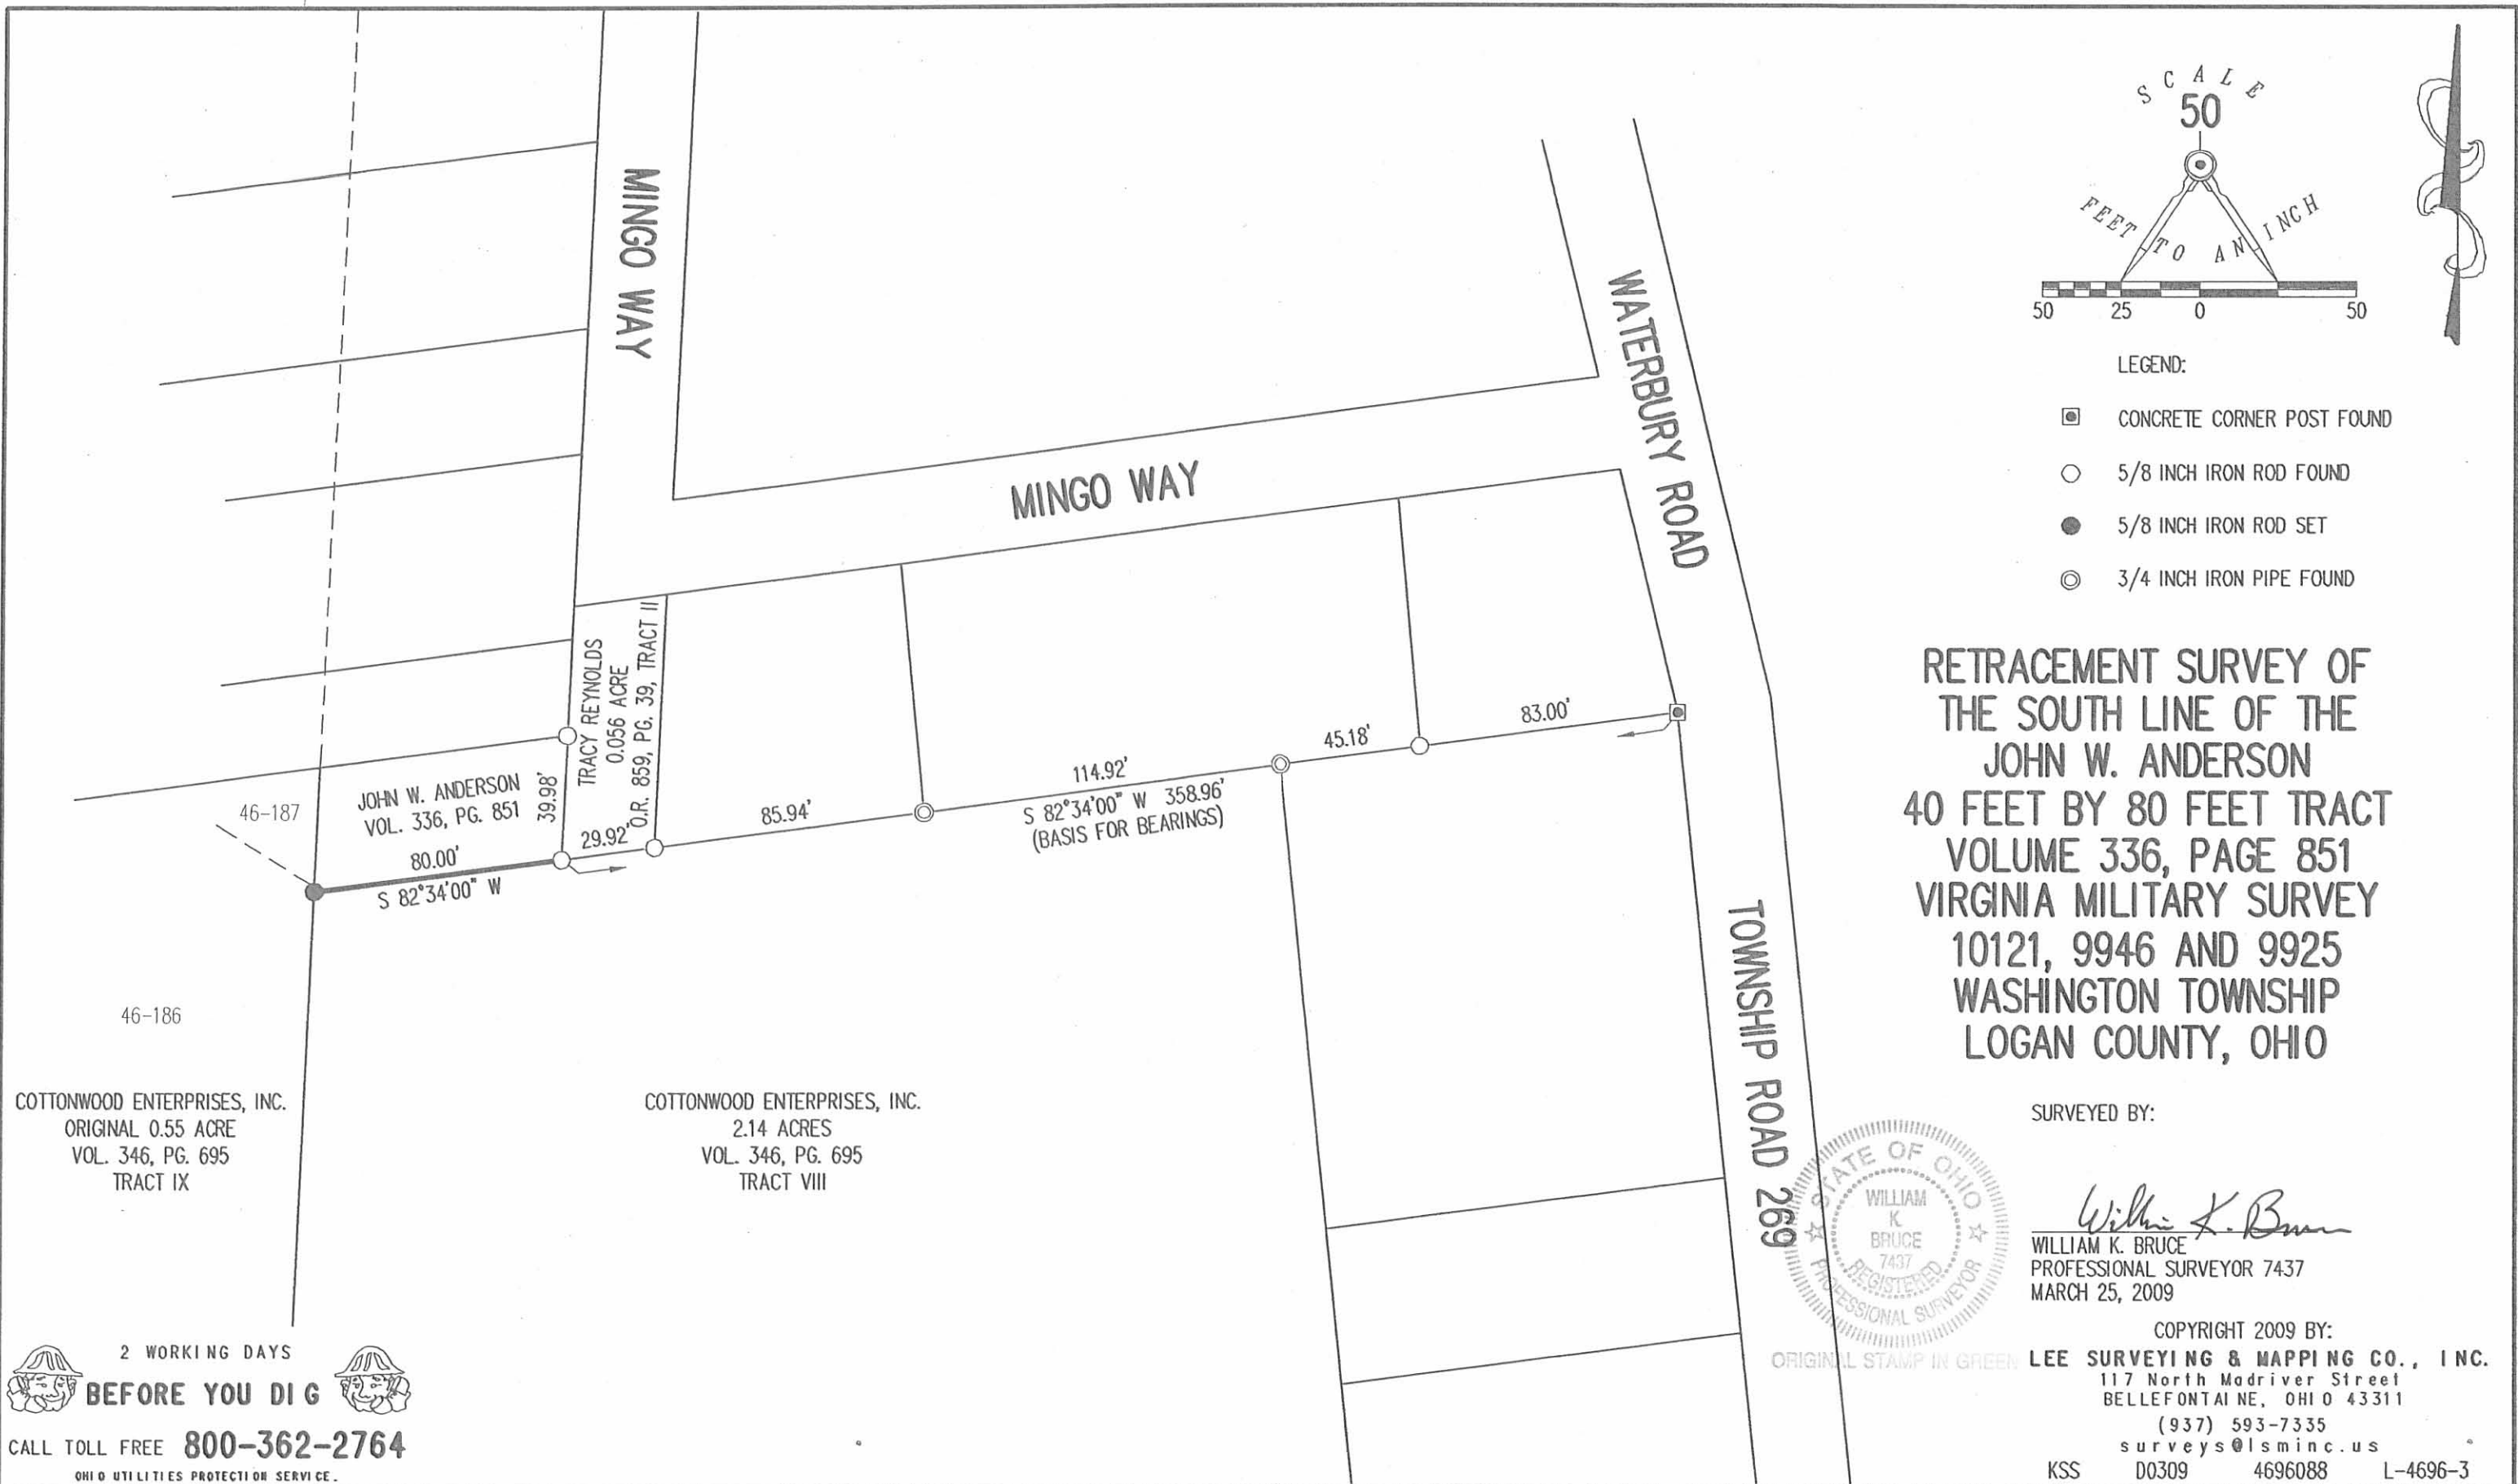

- LEGEND:
- ◻ CONCRETE CORNER POST FOUND
 - 5/8 INCH IRON ROD FOUND
 - 5/8 INCH IRON ROD SET
 - ◎ 3/4 INCH IRON PIPE FOUND

RETRACEMENT SURVEY OF
 THE SOUTH LINE OF THE
 JOHN W. ANDERSON
 40 FEET BY 80 FEET TRACT
 VOLUME 336, PAGE 851
 VIRGINIA MILITARY SURVEY
 10121, 9946 AND 9925
 WASHINGTON TOWNSHIP
 LOGAN COUNTY, OHIO

SURVEYED BY:

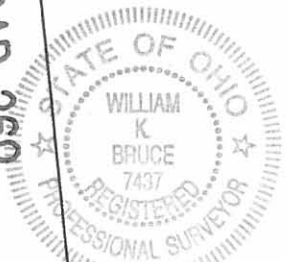

William K. Bruce
 WILLIAM K. BRUCE
 PROFESSIONAL SURVEYOR 7437
 MARCH 25, 2009

COPYRIGHT 2009 BY:
LEE SURVEYING & MAPPING CO., INC.
 117 North Madriver Street
 BELLEFONTAINE, OHIO 43311
 (937) 593-7335
 surveys@lsminc.us
 KSS D0309 4696088 L-4696-3

46-186
 COTTONWOOD ENTERPRISES, INC.
 ORIGINAL 0.55 ACRE
 VOL. 346, PG. 695
 TRACT IX



46-187
 COTTONWOOD ENTERPRISES, INC.
 2.14 ACRES
 VOL. 346, PG. 695
 TRACT VIII

2 WORKING DAYS
BEFORE YOU DIG
 CALL TOLL FREE **800-362-2764**
 OHIO UTILITIES PROTECTION SERVICE.

INDEXED ON MAP
 7248 2P

LEGEND:

- 1 INCH IRON BAR FOUND
- 1/2 INCH IRON PIPE FOUND
- 5/8 INCH IRON ROD FOUND
- 5/8 INCH IRON ROD SET WITH PLASTIC I.D. CAP STAMPED "LEE SURVYING INC"

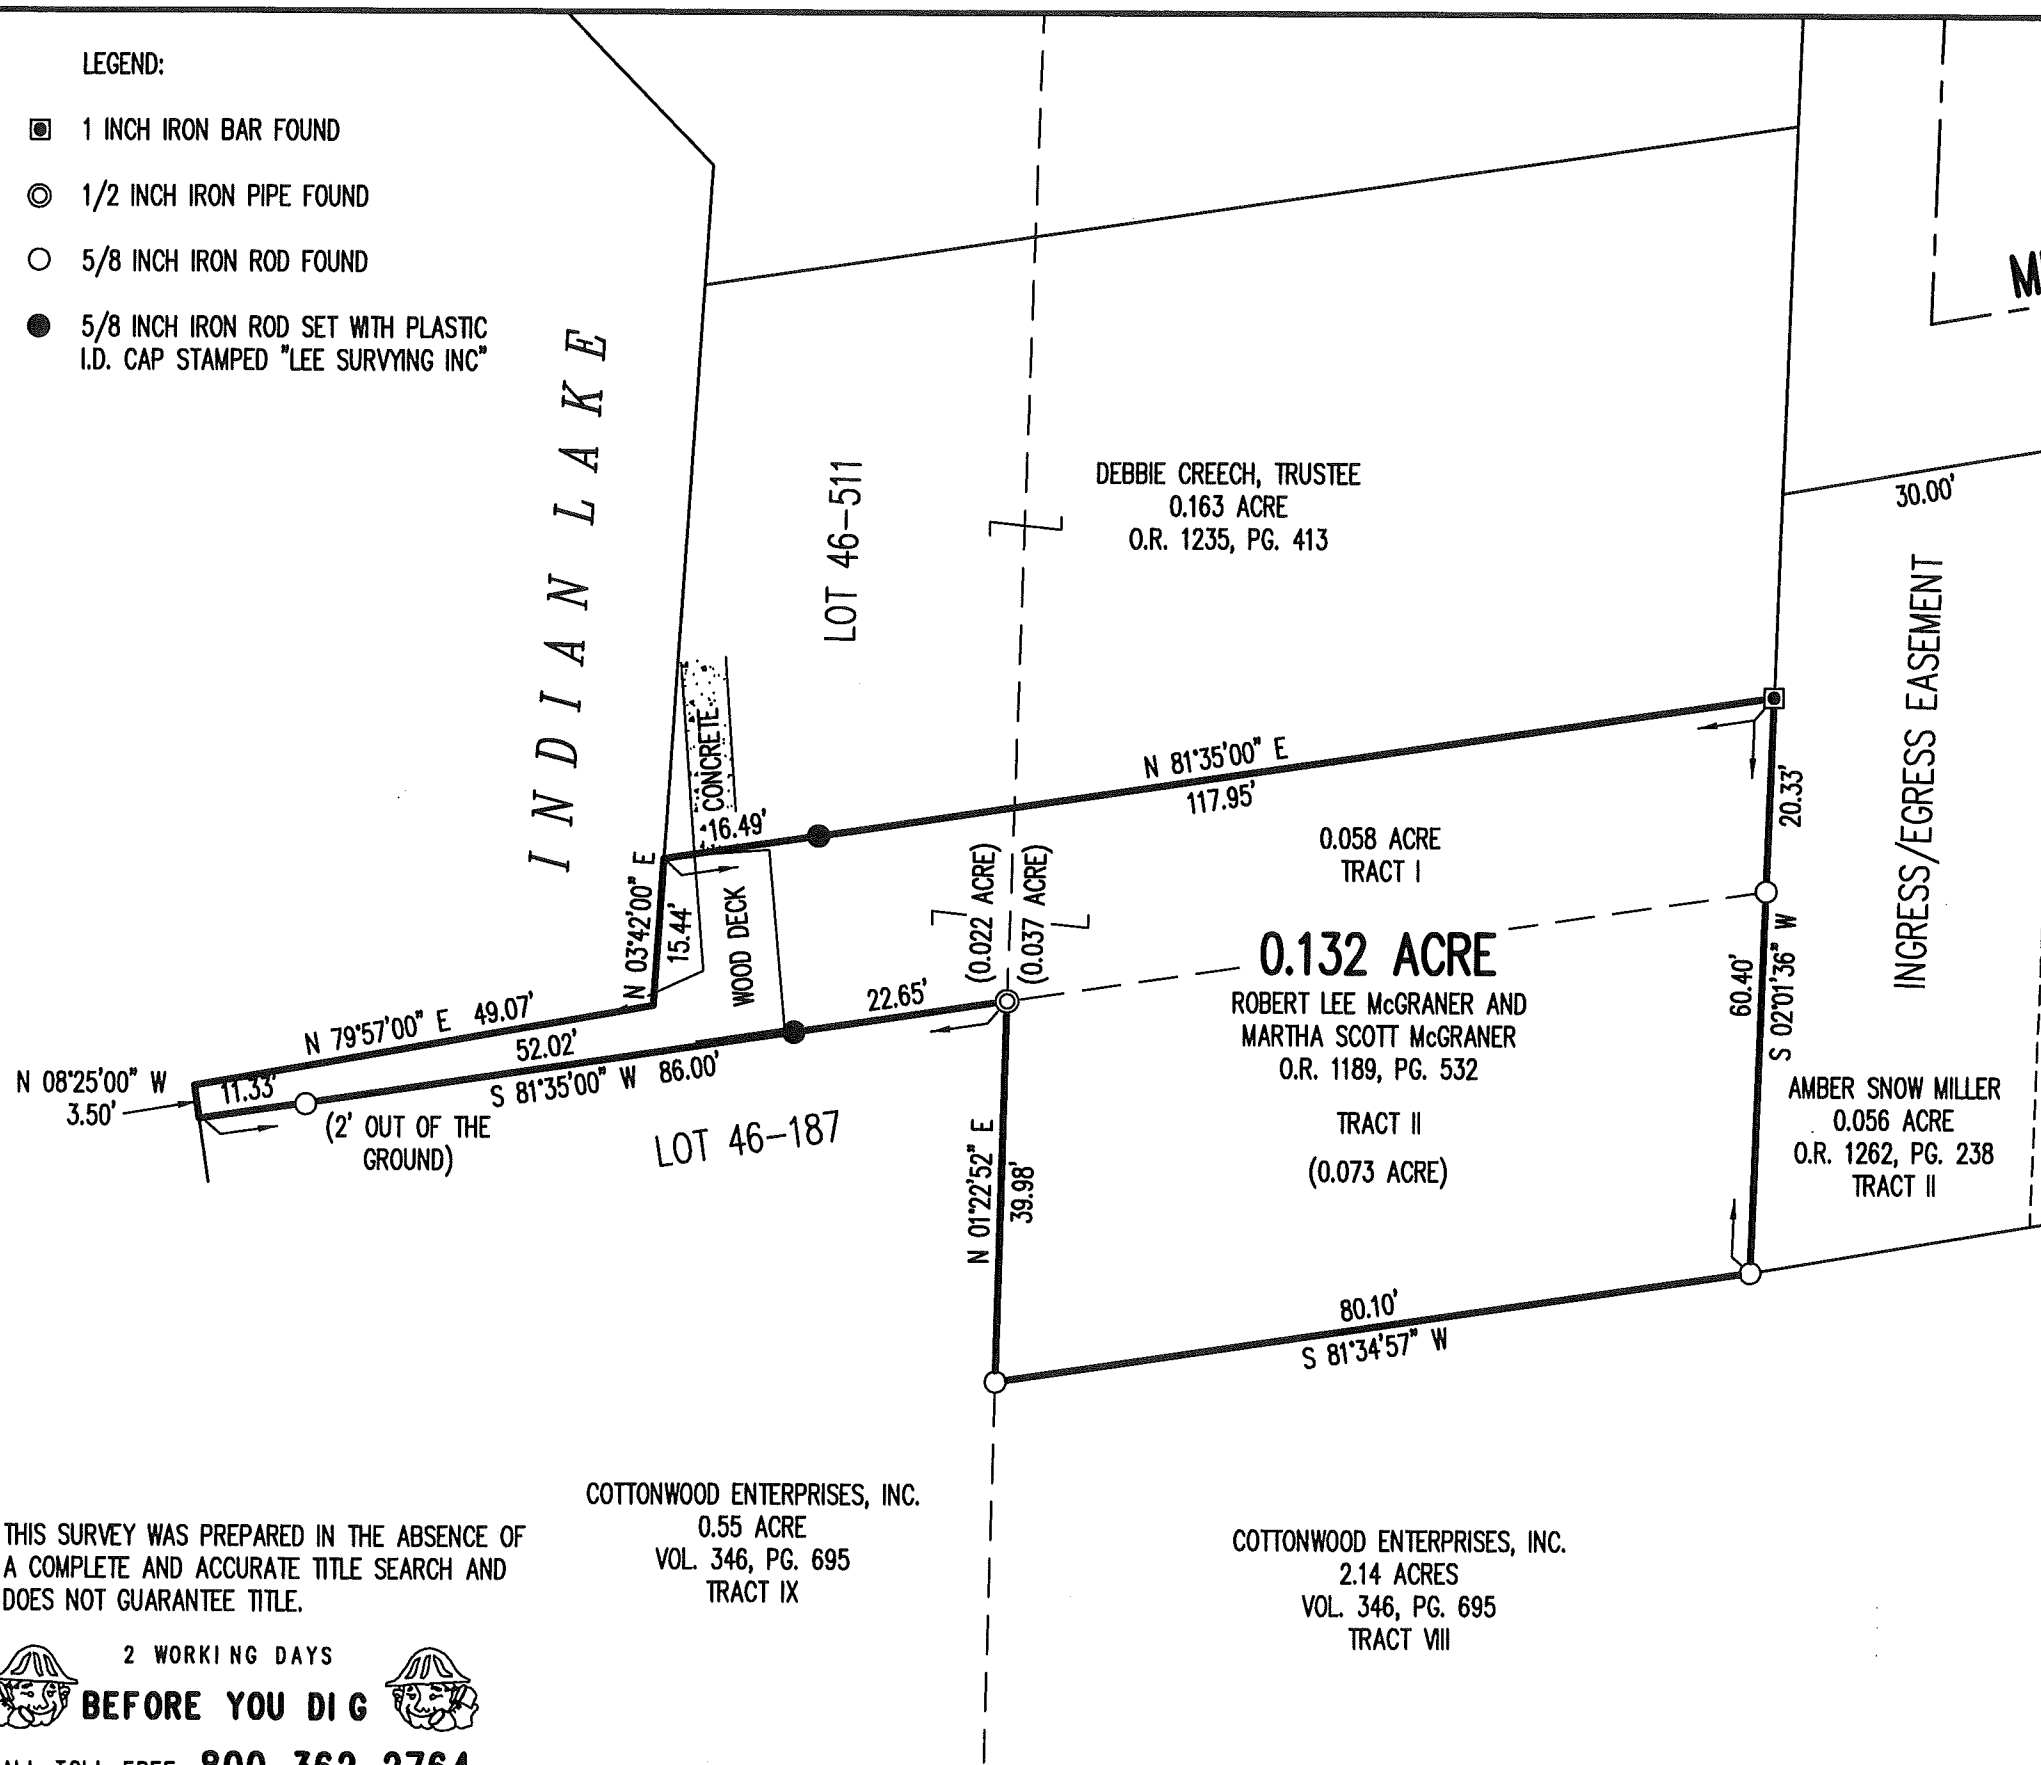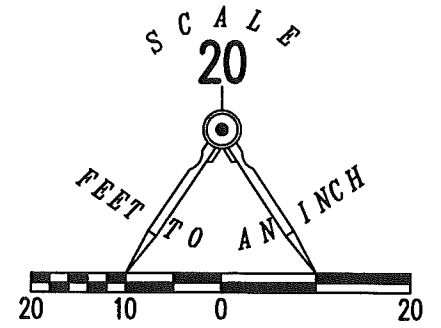

RETRACEMENT SURVEY OF THE
 ROBERT LEE McGRANER AND
 MARTHA SCOTT McGRANER
 0.058 ACRE TRACT
 (INCLUDING PART OF LOT 46-511)
 INDIAN LAKE RESERVOIR LANDS
 PLAT CABINET A, SLIDE 485
 AND 0.073 ACRE TRACT
 OFFICIAL RECORD 1189, PAGE 532
 TRACT I AND TRACT II
 VIRGINIA MILITARY SURVEY 9925-9946-10121
 WASHINGTON TOWNSHIP
 LOGAN COUNTY, OHIO

THIS SURVEY WAS PREPARED IN THE ABSENCE OF A COMPLETE AND ACCURATE TITLE SEARCH AND DOES NOT GUARANTEE TITLE.

COTTONWOOD ENTERPRISES, INC.
0.55 ACRE
VOL. 346, PG. 695
TRACT IX

COTTONWOOD ENTERPRISES, INC.
2.14 ACRES
VOL. 346, PG. 695
TRACT VIII

SURVEYED BY:

 JEFFREY T. LEE
 PROFESSIONAL SURVEYOR 6359
 AUGUST 18, 2017



ORIGINAL STAMP IN GREEN

COPYRIGHT 2017 BY:
 LEE SURVEYING & MAPPING CO., INC.
 117 North Madriver Street
 BELLEFONTAINE, OHIO 43311
 (937) 593-7335
 WWW.LSMINC.US
 surveys@lsminc.us

KSS D0717 46960717 L-4696-3

2 WORKING DAYS
BEFORE YOU DIG
 CALL TOLL FREE **800-362-2764**
 OHIO UTILITIES PROTECTION SERVICE

INDEXED ON MAP
 7248 3D