



# Lee Surveying and Mapping Co., Inc.



Farm Surveys • Lot Surveys • Topography • Subdivisions • Construction Layout

117 NORTH MADRIVER STREET  
BELLEFONTAINE, OHIO 43311

(937) 593-7335  
FAX (937) 593-7444

## HOUGH 1.906 ACRES

Lying in Section 6, Town 2, Range 14, Washington Township, Logan County, Ohio.

Being out of the Roger L. Hough and Martha J. Hough original 15.35 acre tract as deeded and described in Volume 340, Page 125, Tract II, of the Logan County Records of Deeds and being more particularly described as follows:

Beginning at a stone found in a monument box at the northeast corner of Section 6 and on the center-line of Township Road 214.

THENCE, with the east line of Section 6 and the center-line of Township Road 214 (33 feet wide), S 4°-33'-00" W, a distance of 110.00 feet to a MAG nail set at the TRUE POINT OF BEGINNING.

THENCE, with the east line of Section 6 and the center-line of Township Road 214, S 4°-33'-00" W, a distance of 518.00 feet to a MAG nail set.

THENCE, N 86°-37'-00" W, a distance of 295.00 feet to a 5/8 inch iron rod set, passing a 5/8 inch iron rod set at 16.50 feet.


THENCE, N 31°-47'-00" E, a distance of 589.33 feet to a 5/8 inch iron rod set.

THENCE, S 85°-27'-00" E, a distance of 25.25 feet to the point of beginning, passing a 5/8 inch iron rod set at 8.75 feet.

Containing 1.906 acre, of which, 0.196 acre is within the road right-of-way.

The basis for bearings is the east line of Section 6 and the center-line of Township Road 214, being S 4°-33'-00" W, and all other bearings are from angles and distances measured in a field survey by Lee Surveying and Mapping Co., Inc. on March 2, 1998.


Description prepared by:

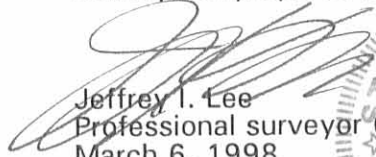  
Jeffrey I. Lee  
Professional surveyor 6359  
March 6, 1998  
Revised April 16, 1998



L-2621

INDEXED ON MAP  
9183 1D

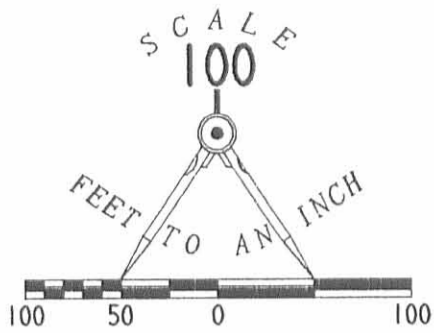

**REFERENCES**

LOGAN COUNTY ENGINEERS FILES:  
FIELD BOOK 598 PAGE 50, 51, AND 52  
X-13

**LEGEND**

- MAG NAIL SET
- 5/8" IRON ROD SET
- ☒ STONE FOUND IN MONUMENT BOX



SEC. 1, T. 1, R. 15

25.25'  
S 85° 27' 00" E

110.00'  
S 04° 33' 00" W

518.00'  
S 04° 33' 00" W  
BASIS FOR BEARINGS

N 31° 47' 00" E  
589.33'

**1.906 ACRES**  
OF WHICH 0.196 ACRE IS  
WITHIN HIGHWAY RIGHT-OF-WAY

GREG JENKINS  
5.000 ACRES  
O.R. 82, PG. 94

TRACT 11  
15.35 ACRES

TRACT

ROGER L. HOUGH  
ORIG. 103.000 ACRES  
VOL. 340, PG. 125

SECTION 6, TOWN 2, RANGE 14  
-TOWNSHIP ROAD 214 (33.0')-  
SECTION 36, TOWN 3, RANGE 14

295.00'  
N 86° 37' 00" W

16.50'

**SURVEY OF 1.906 ACRES OUT OF THE  
ROGER L. HOUGH AND MARTHA J. HOUGH  
ORIGINAL 15.35 ACRE TRACT  
VOLUME 340, PAGE 125, TRACT 11  
SECTION 6, TOWN 2, RANGE 14  
WASHINGTON TOWNSHIP  
LOGAN COUNTY, OHIO**

SURVEYED BY:

JEFFREY I. LEE  
PROFESSIONAL SURVEYOR 6359  
MARCH 2, 1998



ORIGINAL STAMP IN GREEN

INDEXED ON MAP  
9183 1P

COPYRIGHT 1998 BY:

**LEE SURVEYING & MAPPING CO., INC.**  
117 North Madriver Street  
BELLEFONTAINE, OHIO 43311  
(937) 593-7335

D322

ROHOUGH2

L-2621-3