

LOCKWOOD SURVEY
WEST LIBERTY, OHIO

November 3, 1962

The following described real estate situated in the Village of West Liberty, Liberty Township, Logan County, Ohio and being part of Section 27, Town 5, Range 13 of the Between the Miami Rivers Survey and more particularly described as follows:

Beginning at an iron pin in the center of Sidney Street at the northeast corner of Irma Zook's 1.50 acre tract, said iron pin being S. 66°30' W. 797.6 feet from the West line of the C.C.C. & St.L. Railroad right-of-way; thence with the center line of Sidney Street, N. 66°30' E. 300.0 feet to an iron pin; thence S. 23°30' E. 170.0 feet to a stake; thence N. 66°30' E. 37.5 feet to a stake; thence S. 23°30' E. 436.0 feet to a stake in the north line of Irma Zook's 2.30 acre tract; thence with said Zook's north line, S. 79°22' W. 486 feet to a stake on the north side of a 48 inch Maple at the northwest corner of said 2.30 acre tract, and in the east line of said Zook's 1.50 acre tract; thence with said east line N. 0°58' W. 355 feet to the place of beginning.



Containing 3.50 acres more or less.

3496 ID

INDEXED ON MAP

on Plat Book
11/29/62
D.E.G.



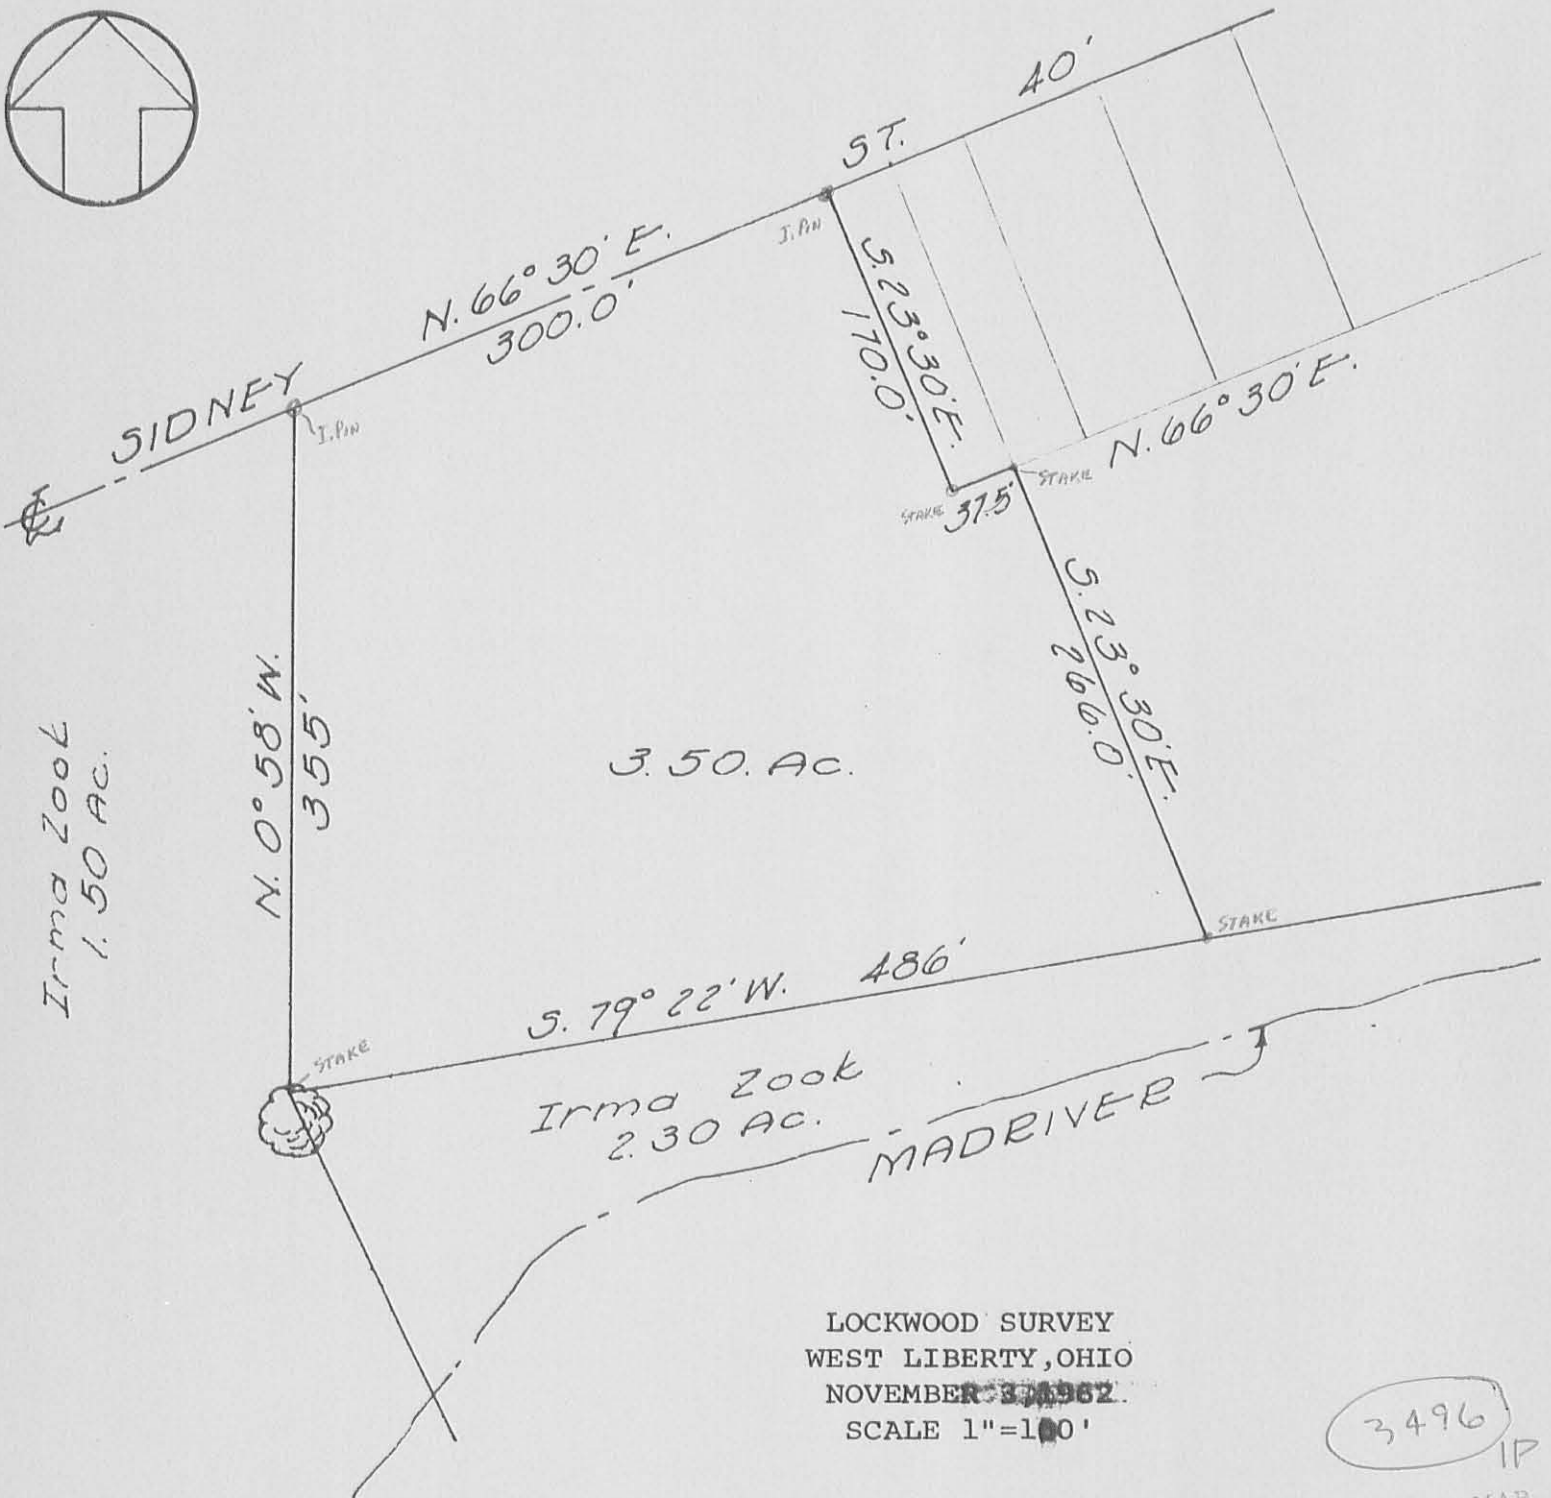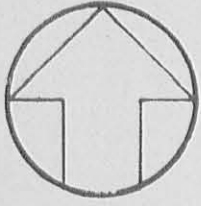

Irma Zook
1.50 Ac.

3.50 Ac.

Irma Zook
2.30 Ac.

LOCKWOOD SURVEY
 WEST LIBERTY, OHIO
 NOVEMBER 3, 1962.
 SCALE 1"=100'

3496 IP

REFERENCE:
 F.B. 2, Pg. 59
 Deed Vol. 201, Pg. 393

INDEXED ON MAP

Dan L. Dodson

Dan L. Dodson
 Registered Surveyor 4270
 Bellefontaine, Ohio

3496
 11/23/62
 D.L.D.