




SCALE 1" = 60'

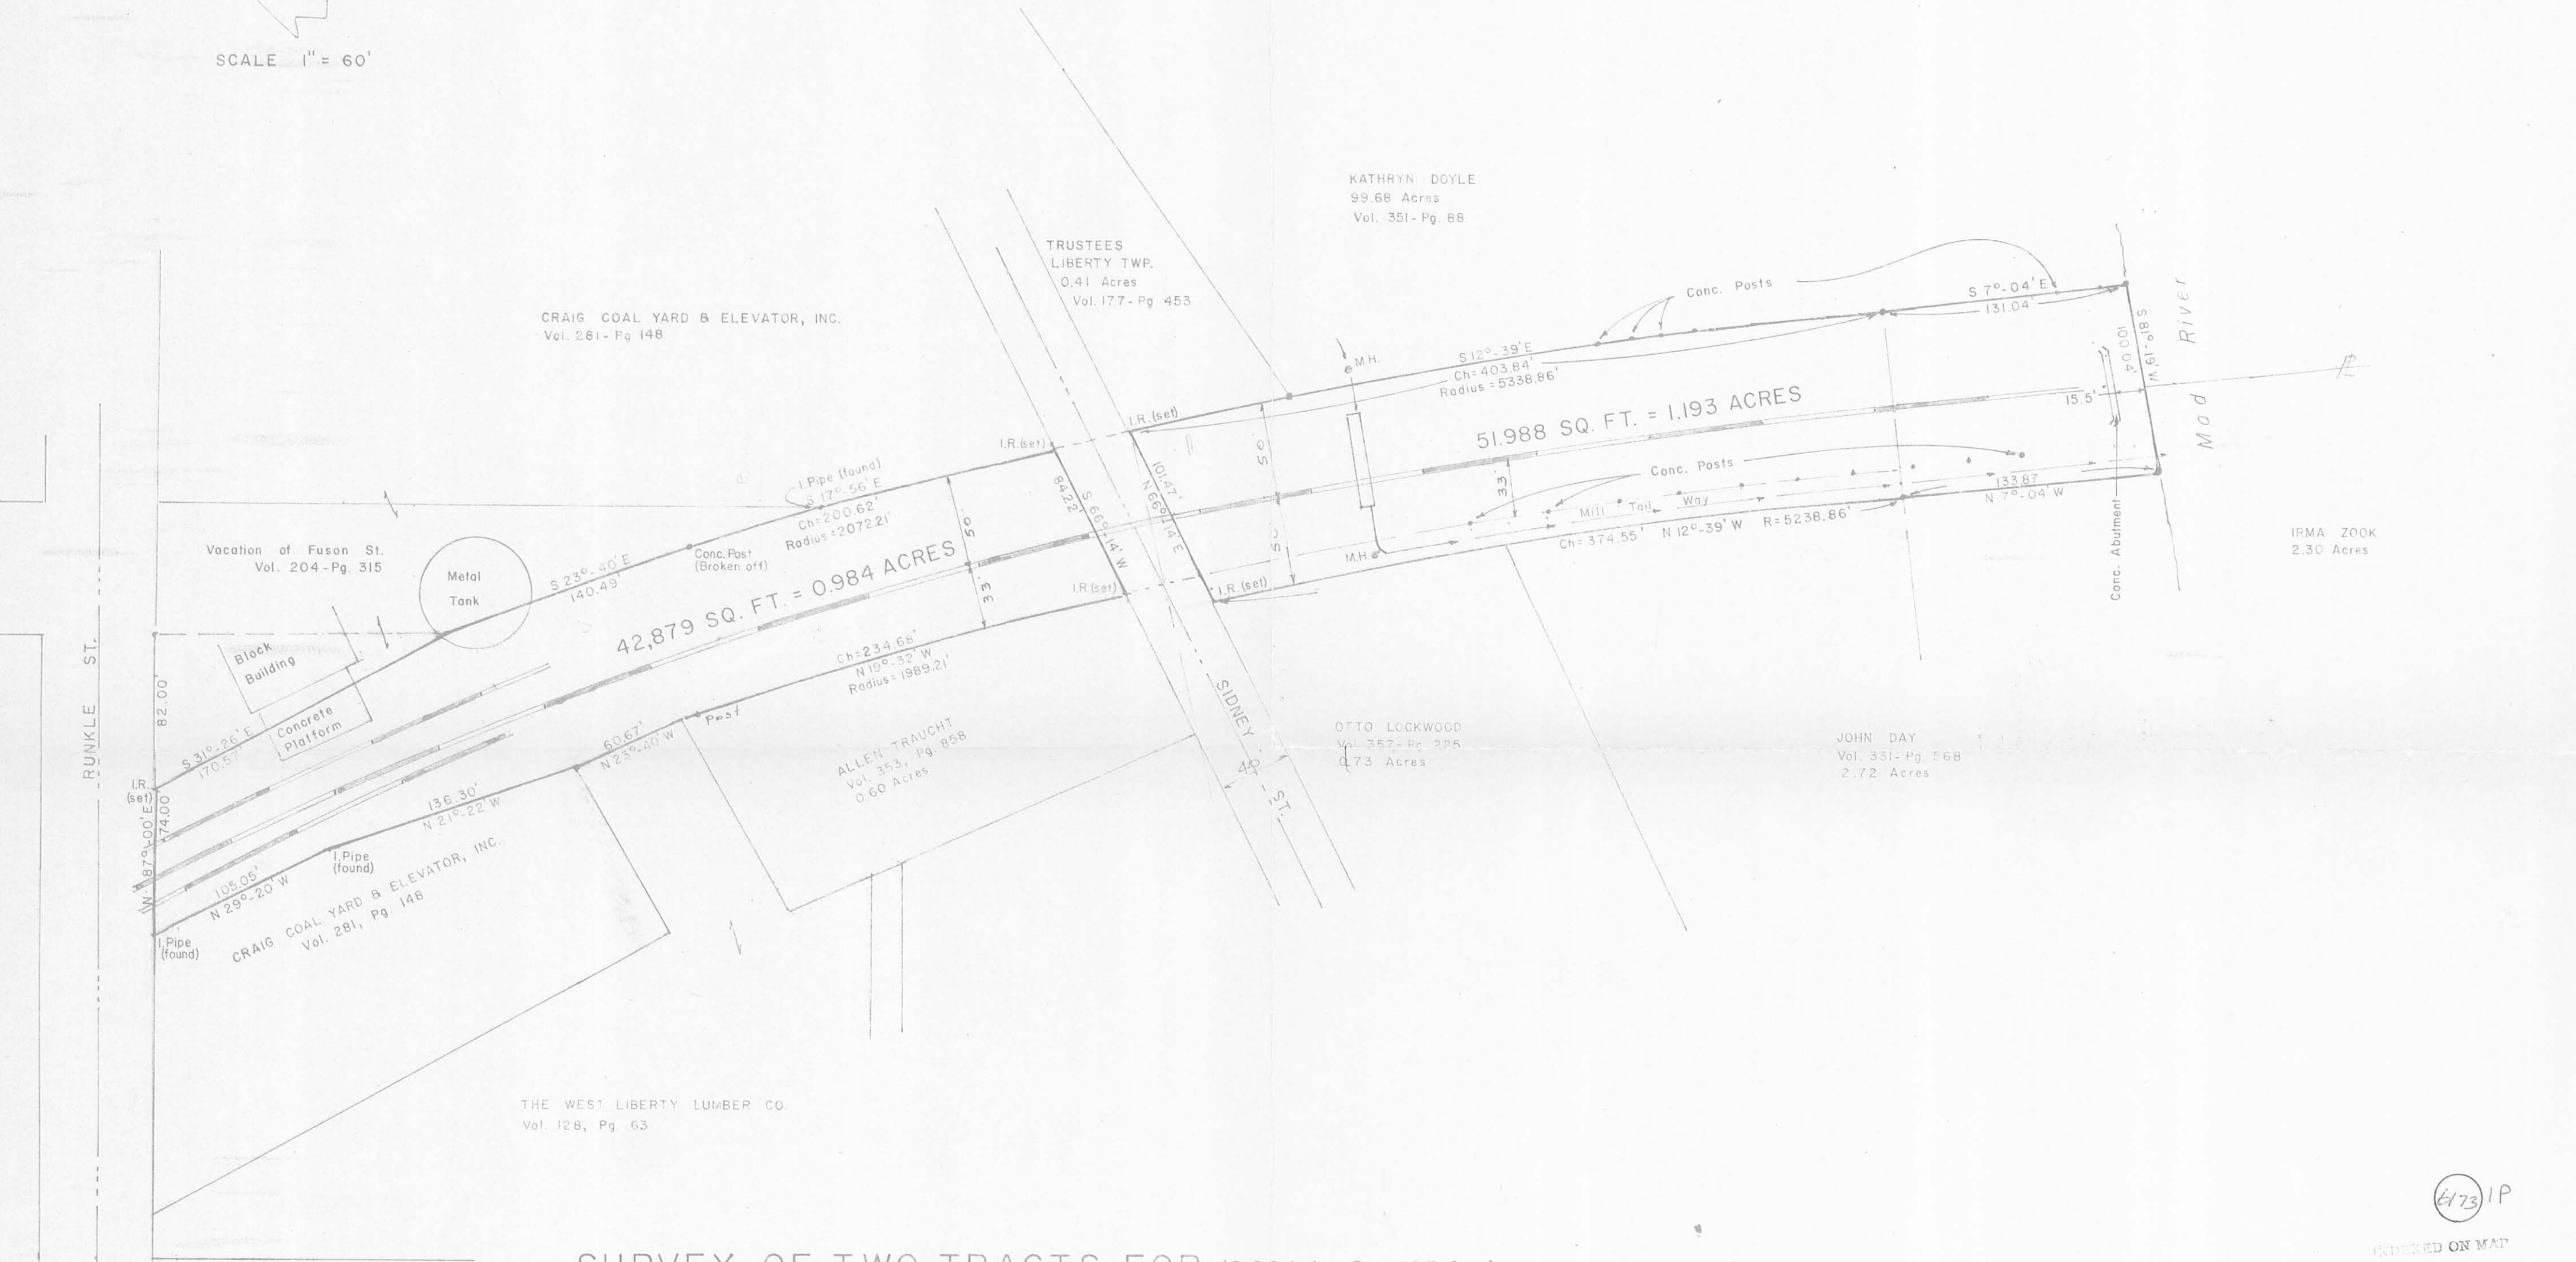

**SURVEY OF TWO TRACTS FOR (0.984 Ac. & 1.193 Ac.)  
 PENN CENTRAL TRANSP. CO.**  
 DOCUMENT NO. CCC & STL-CRC-RP-77  
 PARCEL NO. OHG-000-D9-7

LOCATED IN THE VILLAGE OF WEST LIBERTY  
 SEC. 27, T-5, R-13, BTM Survey  
 LIBERTY TWP., LOGAN COUNTY, OHIO

This survey certified as to correctness to the  
 CLEVELAND, CINCINNATI, CHICAGO & ST. LOUIS RY. CO.  
 and to the title insurance company insuring their interests  
 in the premises.

*Clayton M. Lee*  
 Clayton M. Lee  
 Ohio Reg. Surveyor 6181



4173 IP  
 INDEXED ON MAP

REVISIONS	BY	DATE
1		
2		
3		
4		
5		
6		
7		
8		
9		

		SHEET OF SHEETS
Lee Surveying & Mapping Co. 855 E. Sandusky Ave. BELLEFONTAINE, OHIO 43311 (513) 593-5780		
DRAWN BY C.M.L.	DATE 1-18-78	L-80-2
CHECKED BY	DATE	