

SURVEY NO 3137

Note:

Tracts 1 to 16	2.89 Acres
Remainder	3.33 "
	<u>6.22 Acres</u>
Jefferson Twp. V.M.S. 3137 Village of Zanesfield	1.79 A.
Jefferson Twp. V.M.S. 3137	4.43 A.
	<u>6.22 A.</u>

SURVEY FOR
 SHIRLEY FAWCETT GILL
 V.M.S. 3137
 ZANESFIELD, JEFFERSON TWP.
 LOGAN COUNTY, OHIO.

SCALE 1"=100' JULY 1946

CLAIR A. INSKEEP
 Registered Surveyor No 1843
 BELLEFONTAINE, OHIO.

0 100 200
 SCALE OF FEET

1983 IP

ZANESFIELD ROD AND GUN CLUB, INC.
 TO
 GARY THEIS SURVEY

The following described real estate situated in the Village of Zanesfield, Township of Jefferson, County of Logan, State of Ohio and being a part of Virginia Military Survey No. 3137 and being a tract of land surveyed off the west side of a 0.165 Acre tract (Tract No. I) in the name of the Zanesfield Rod and Gun Club, Inc. as recorded in Deed Volume No. 205 Page 146 (7-31-1951) and being a part of Tract No. 13 of the survey and plat as prepared by Clair A. Inskeep, Registered Surveyor No. 1843, for Shirley Fawcett Gill in July, 1946 and now being more particularly described as follows:

Beginning for reference at a 3/4 Inch Iron Pipe found at the intersection of the east line of Main Street (60 feet wide) and the south line of Water Street (60 feet wide);

Thence with the south line of Water Street, N. 70°18'00" E. 320.00 feet to a 5/8" x 30" Rebar set for the true place of beginning, being the northwest corner to Tract No. 13 of Shirley Fawcett Gill's survey as previously stated and the northeast corner to Tract No. 12, being a 0.165 Acre tract in the name of Gary Theis et ux as recorded in Official Record No. 548 Page 420 (1-18-2002), (Note: The south line of Water Street is the Basis of Bearing for this survey-N. 70°18'00" E.);

Thence continuing with the south line of Water Street and the north line of Tract No. 13, N. 70°18'00" E. 40.00 feet to a 5/8" x 30" Rebar set;

Thence S. 20°02'00" E. 120.00 feet to a 5/8" x 30" Rebar set in the south line of said Tract No. 13 and being in the north line of a 4.00 Acre tract in the name of Zanesfield Rod and Gun Club, Inc. as recorded in Deed Volume No. 182 Page 512 (1-11-1947);

Thence with the line between said Tract No. 13 and said 4.00 Acre tract, S. 70°18'00" W. 40.00 feet to a 5/8" Rebar found at the southwest corner to Tract No. 13 and the southeast corner to Tract No. 12;

Thence with the line between Tract No. 13 and Tract No. 12, N. 20°02'00" W. 120.00 feet to the true place of beginning, containing 4,799.950 square feet or 0.110 Acres, more or less.


I hereby certify that this description is the result of a field survey made by me on August 21, 2004.



Daniel E. Gilbert
 DANIEL E. GILBERT, P.S.
 REG. SUR. NO. 5402
 513 N. MADRIVER ST
 BELLEFONTAINE, OHIO 43311-2214
 TELEPHONE: 1 (937) 593-1428

INDEXED ON MAP
 1903 2D

REV'D 9-15-04 SMY BK

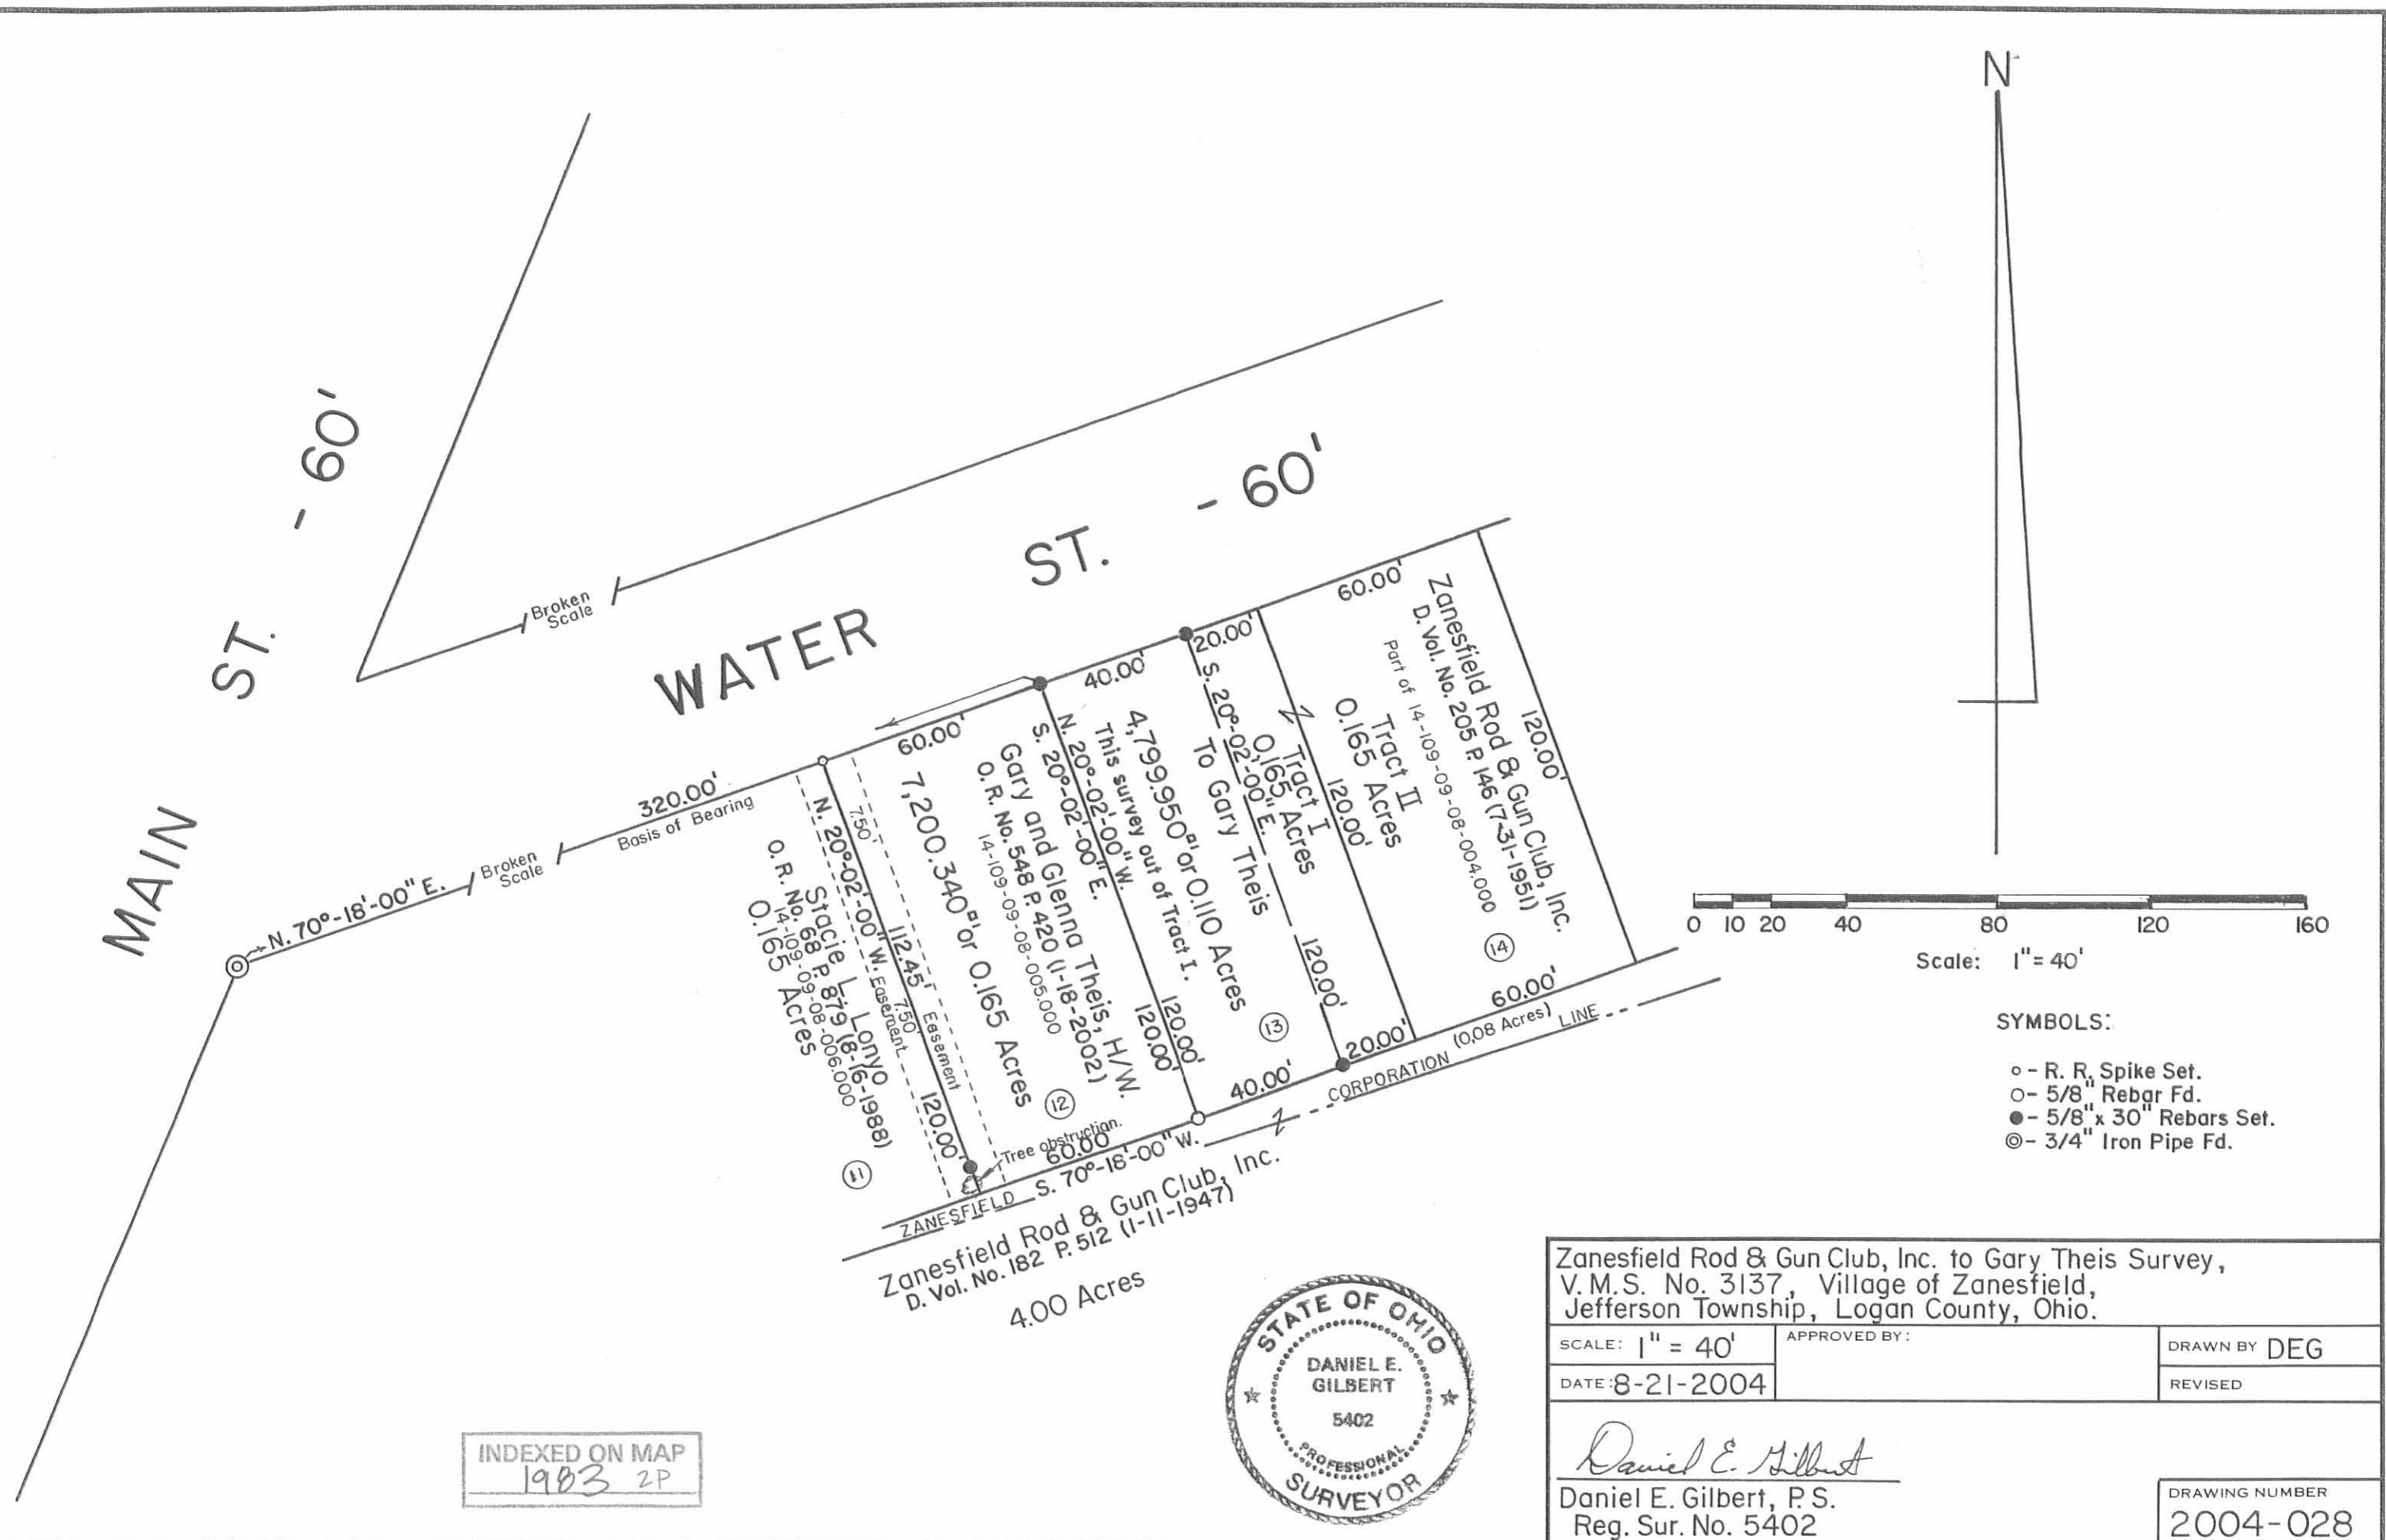


INDEXED ON MAP
1983 2P



Zanesfield Rod & Gun Club, Inc. to Gary Theis Survey,
V. M. S. No. 3137, Village of Zanesfield,
Jefferson Township, Logan County, Ohio.

SCALE: $1'' = 40'$	APPROVED BY:	DRAWN BY DEG
DATE: 8-21-2004		REVISED
<i>Daniel E. Gilbert</i> Daniel E. Gilbert, P.S. Reg. Sur. No. 5402		DRAWING NUMBER 2004-028

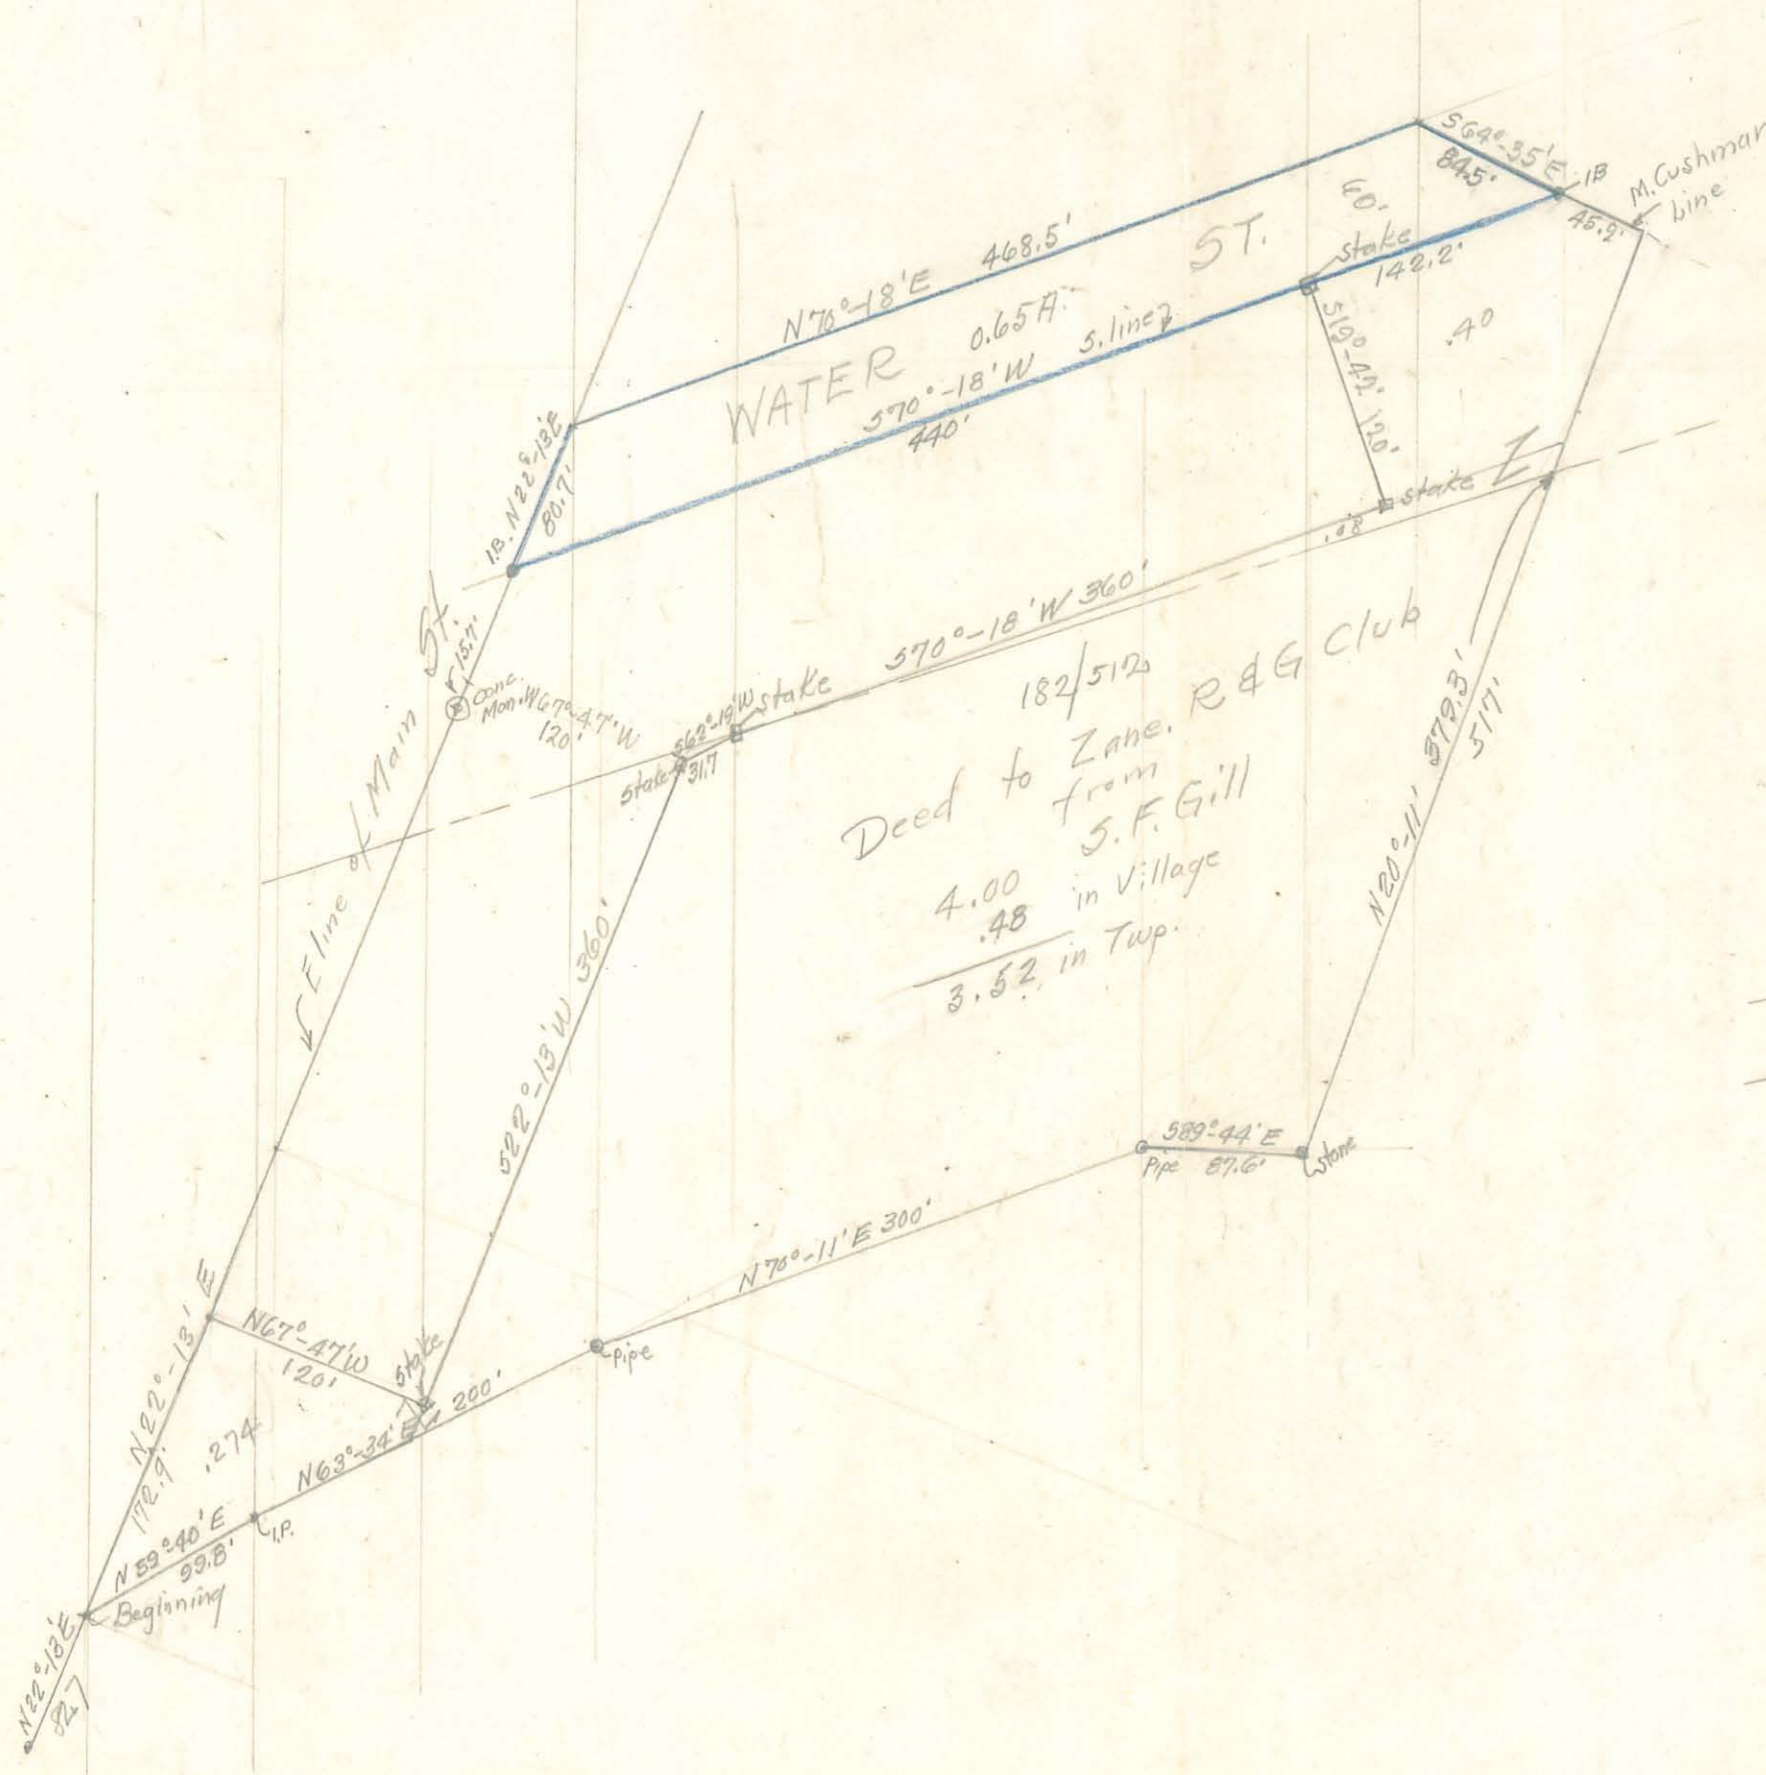

WATER
 0.65 A.
 570°-18'W s. line
 440'

182/512
 Deed to Zane, R & G Club
 from
 S. F. Gill
 4.00
 .48 in Village
 3.52 in Twp.

Survey shows
 .165 Tract 15
 .235 Tract 16
 .08
 .480 in Village
 .274 Tract #1
 3.25
 3.524 in Jeff. Twp.
 .480
 4.004 Total A.

Deed calls for
 0.53 in Village
 3.47 in Jeff. Twp
 4.00

INDEXED ON MAP
 1983-3P