


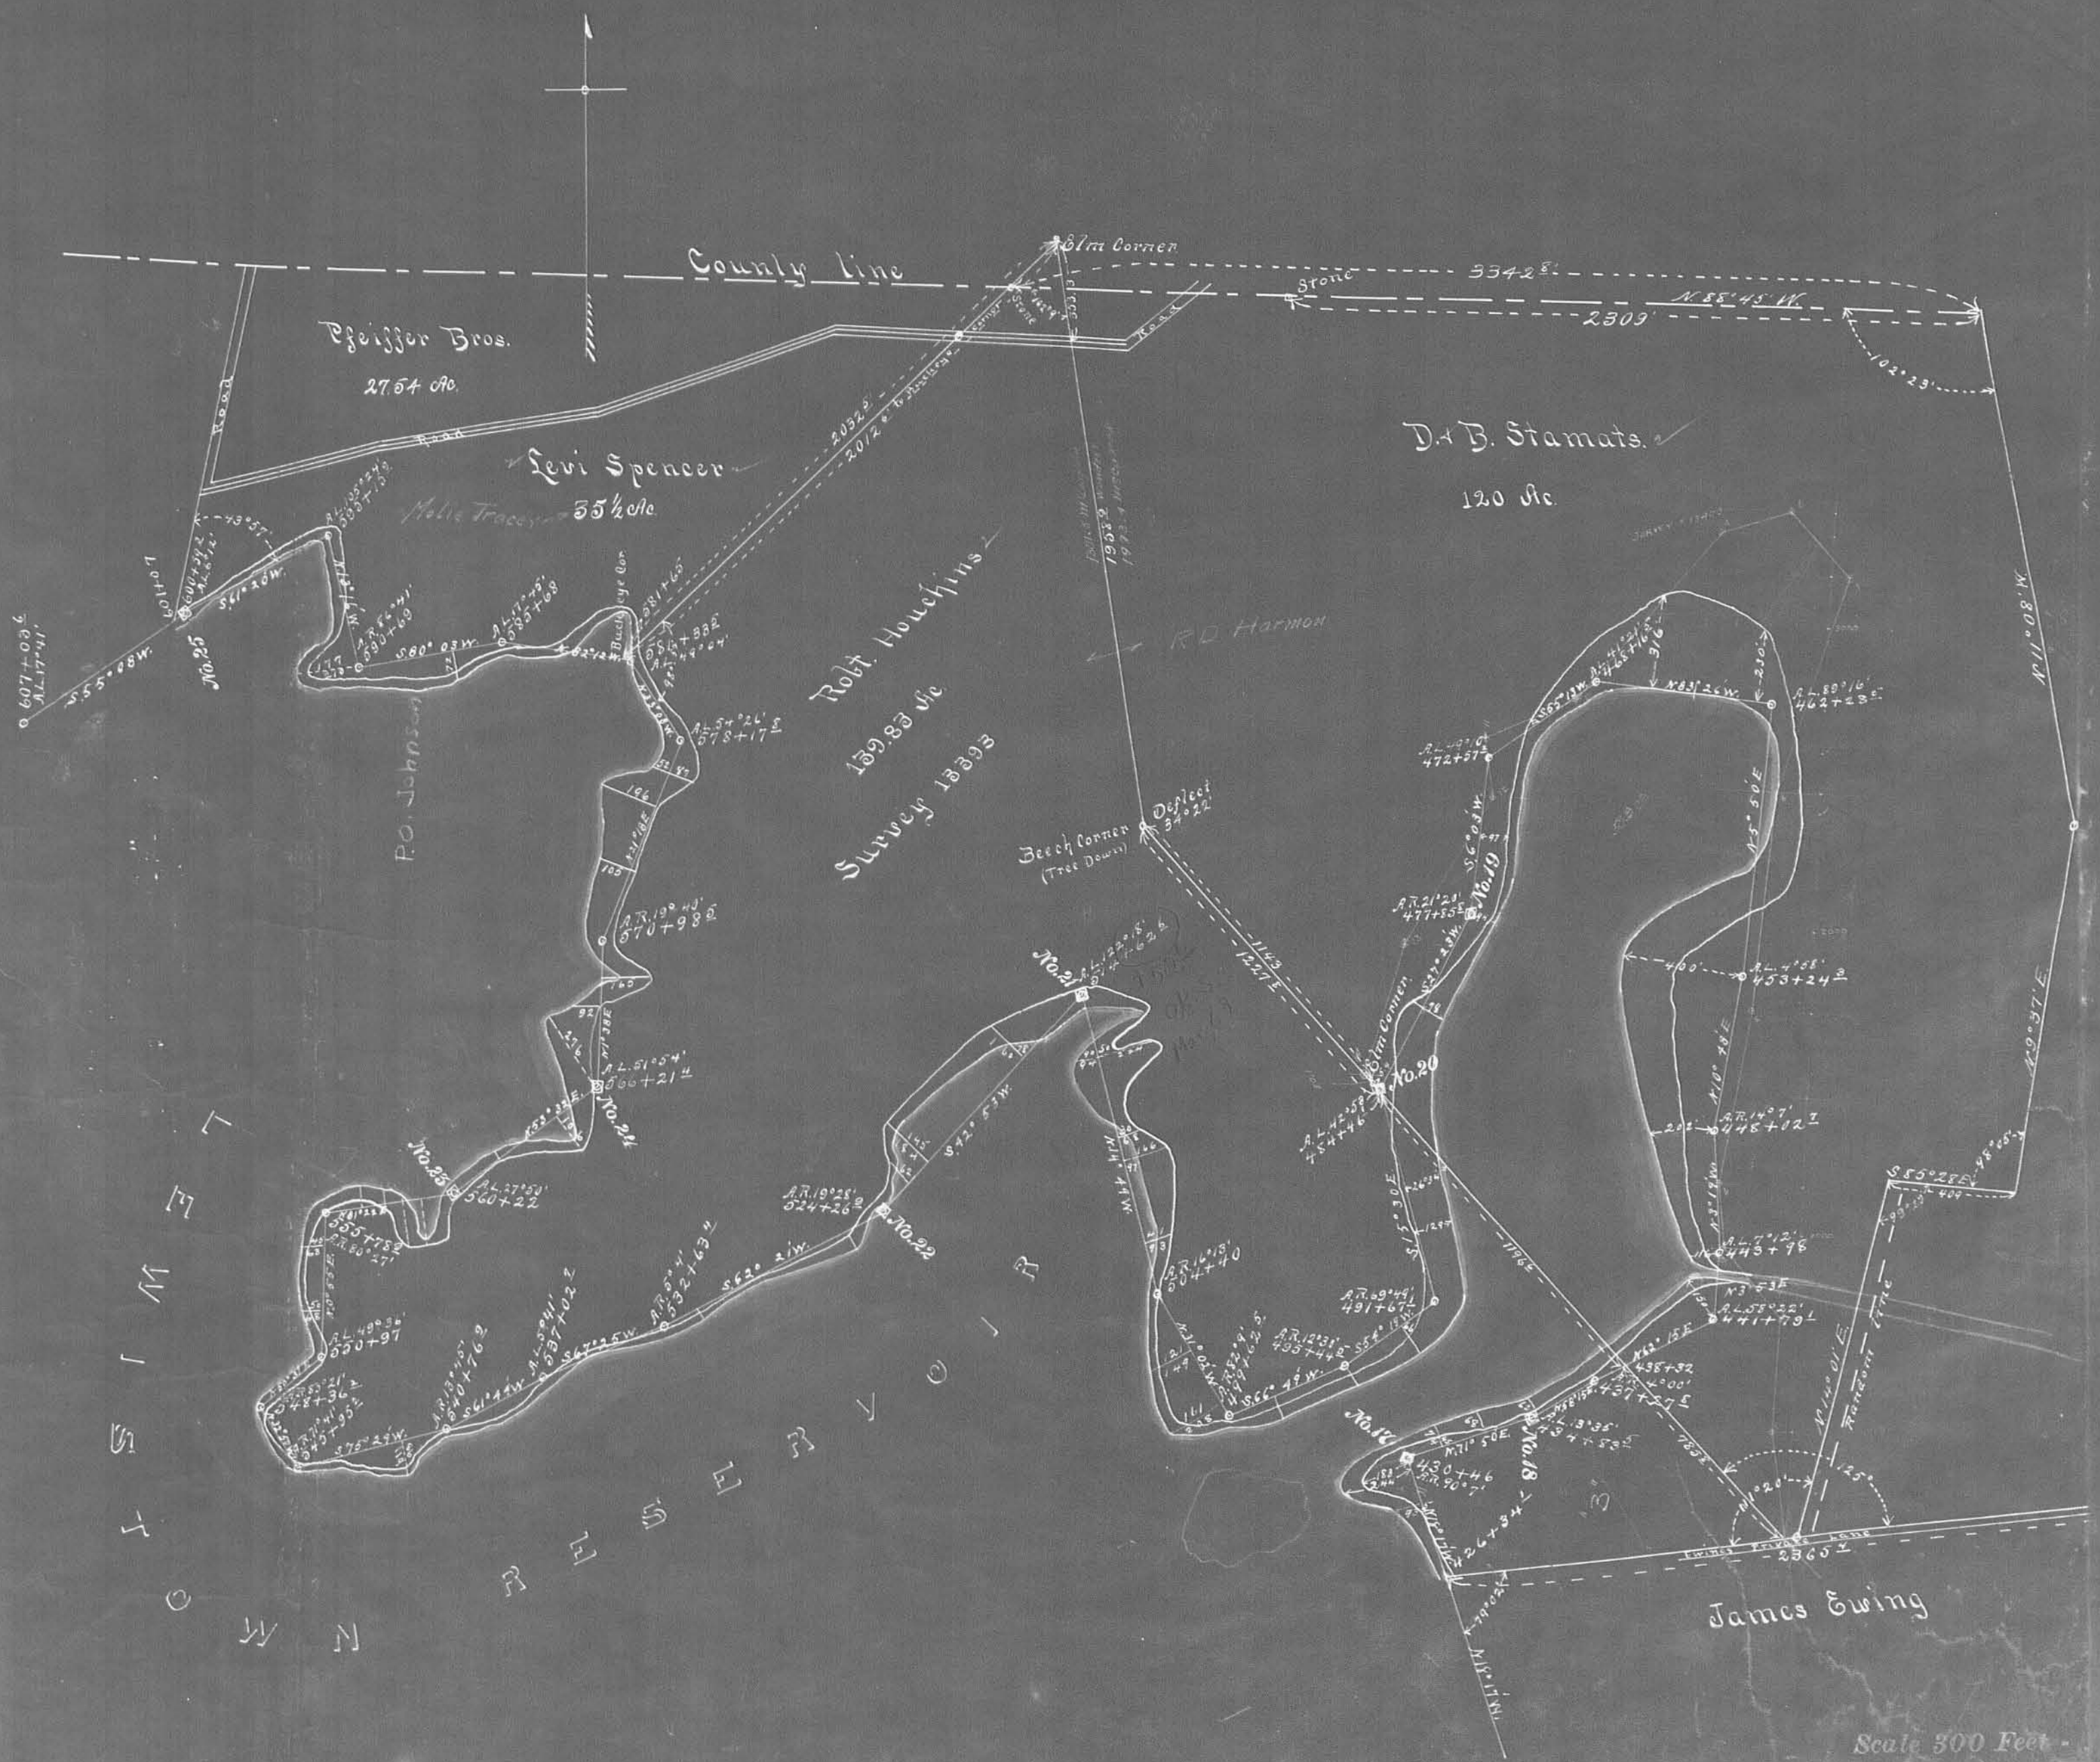

144722
112497
7170
83407
77758
747
1.82
4.32

105
62
20
23
20

Scale 300 Feet




T
O
W
N
S
I
D
E
S
E
R
V
E
R



Stokes Township
Richland Township

Scale 300

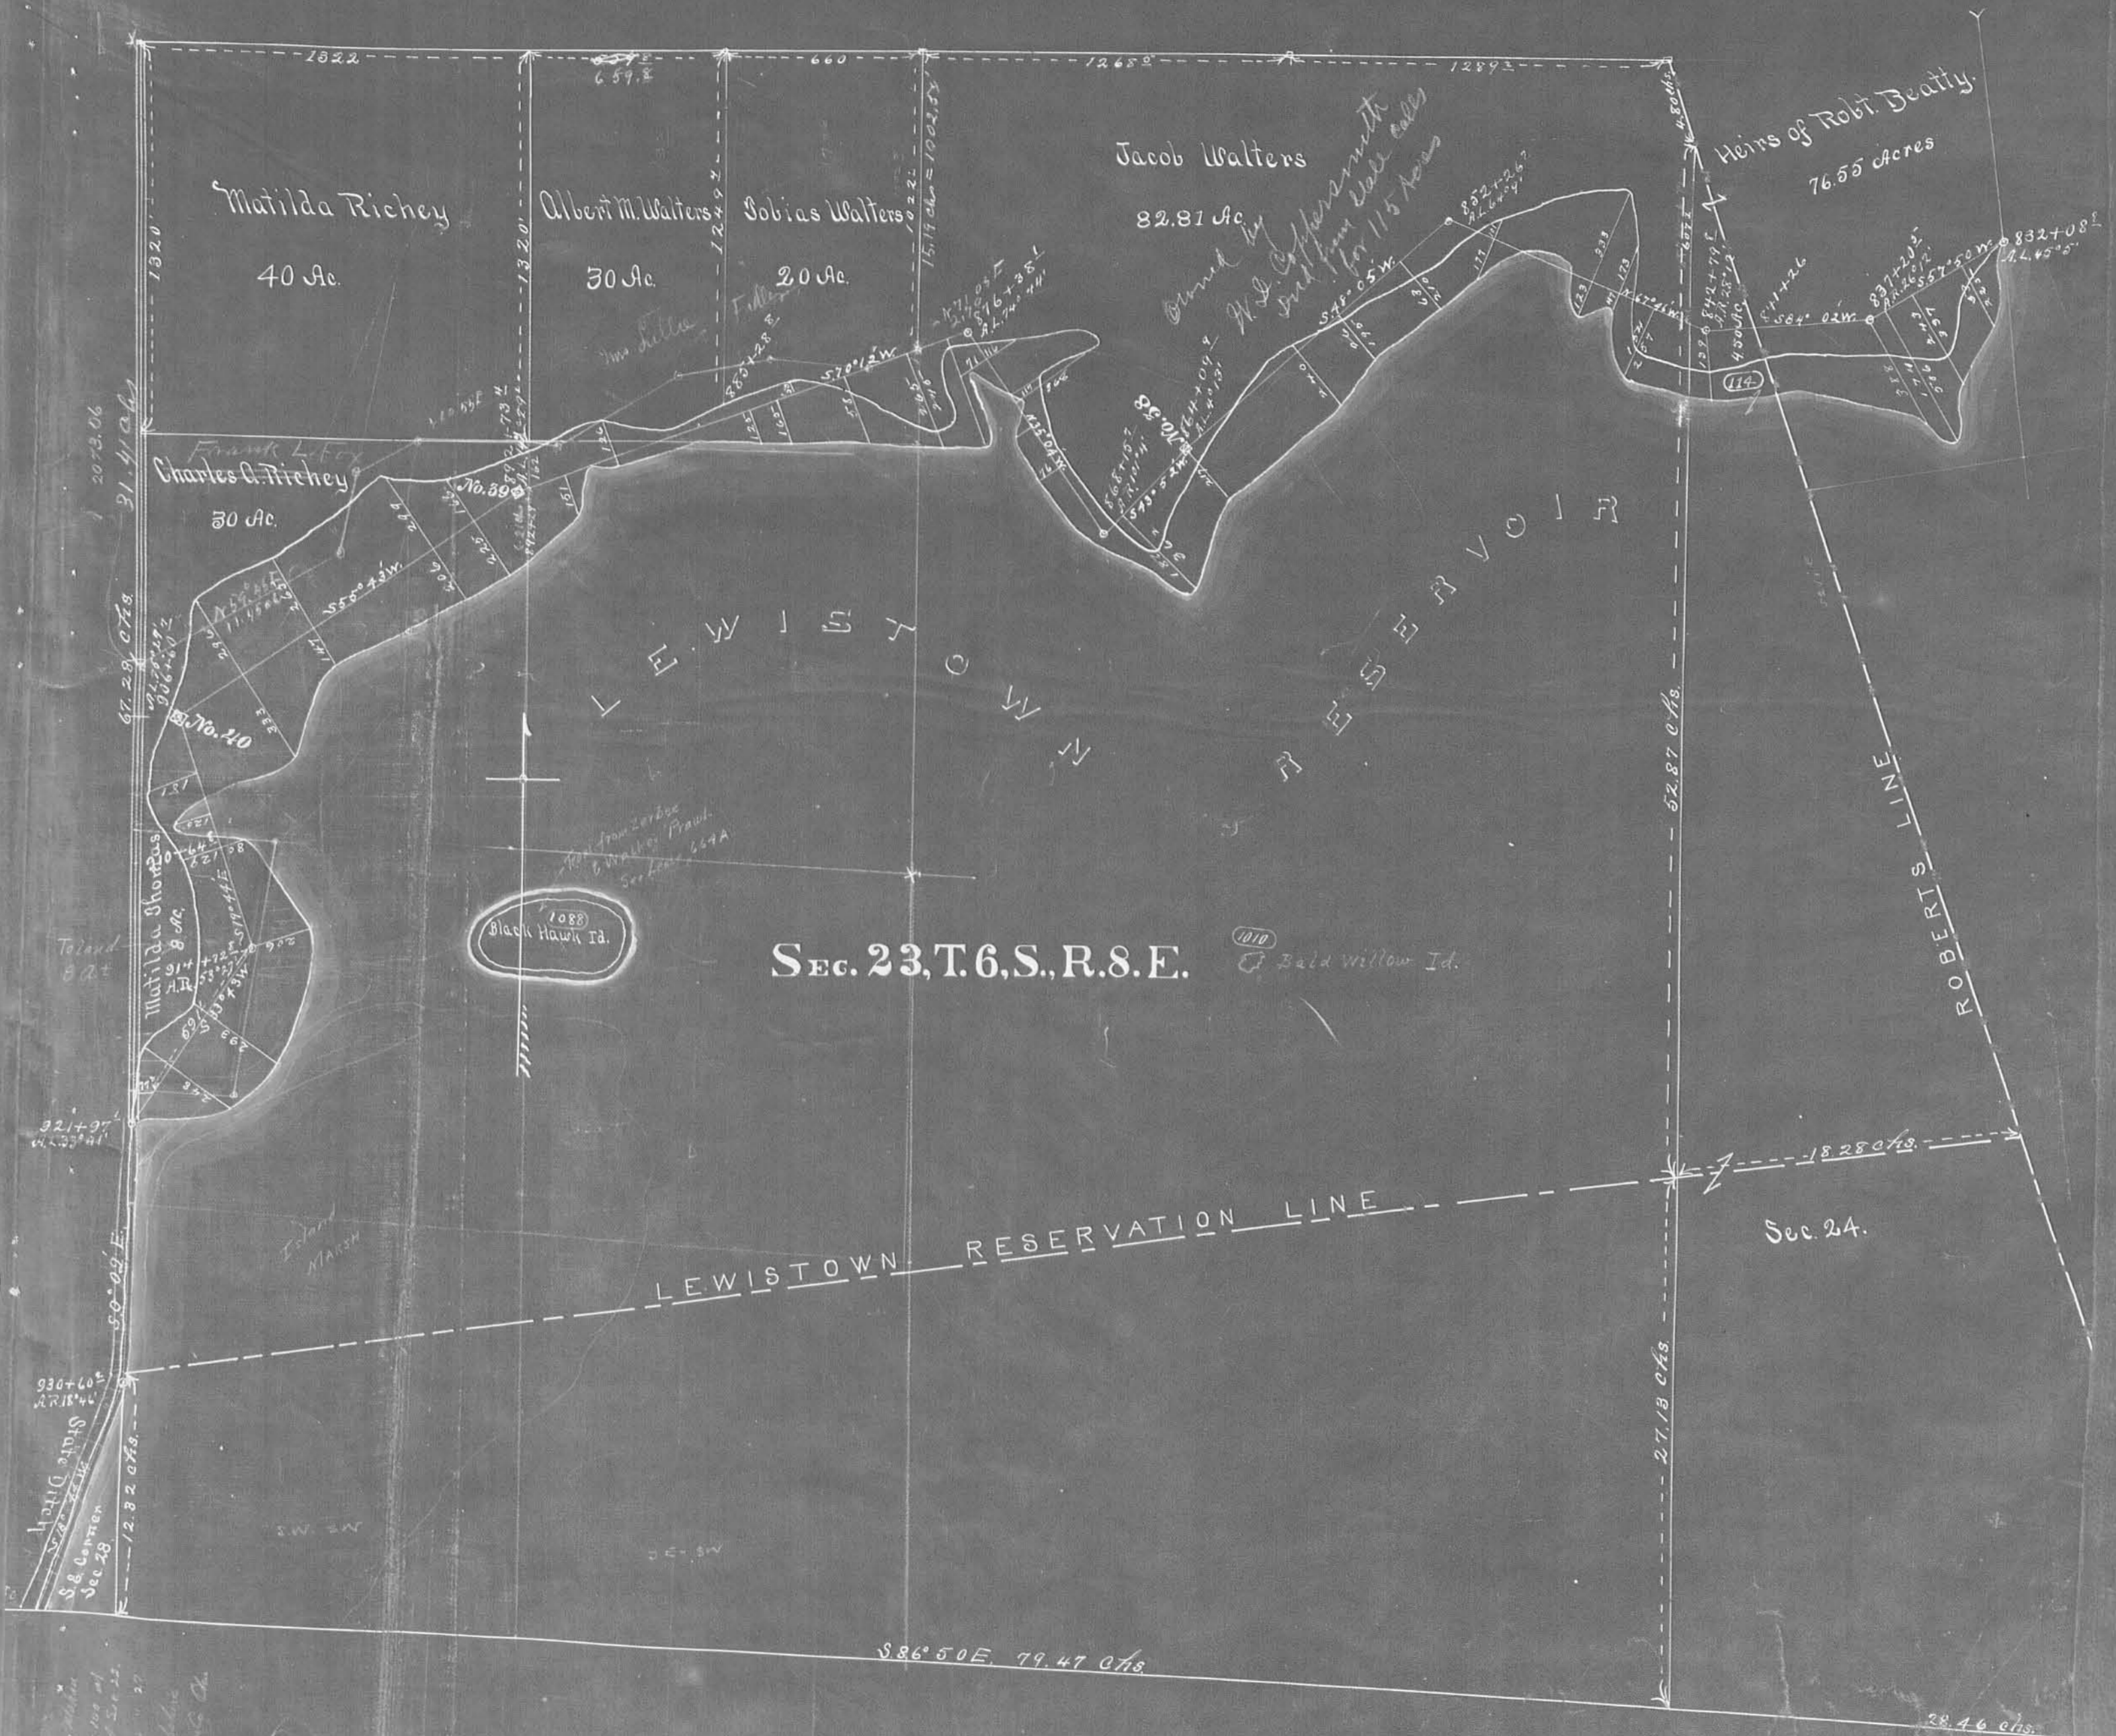

SEC. 23, T. 6, S., R. 8, E.

1088
Black Hawk Id.

1010
Bald Willow Id.


LEWISTOWN RESERVATION LINE

Sec. 24.

ROBERTS LINE

All Survey Station
 from & New 108 of
 South line of Sec. 23
 and with line in 27
 North line
 City of Sec. 23

Scale 300 Feet = 1

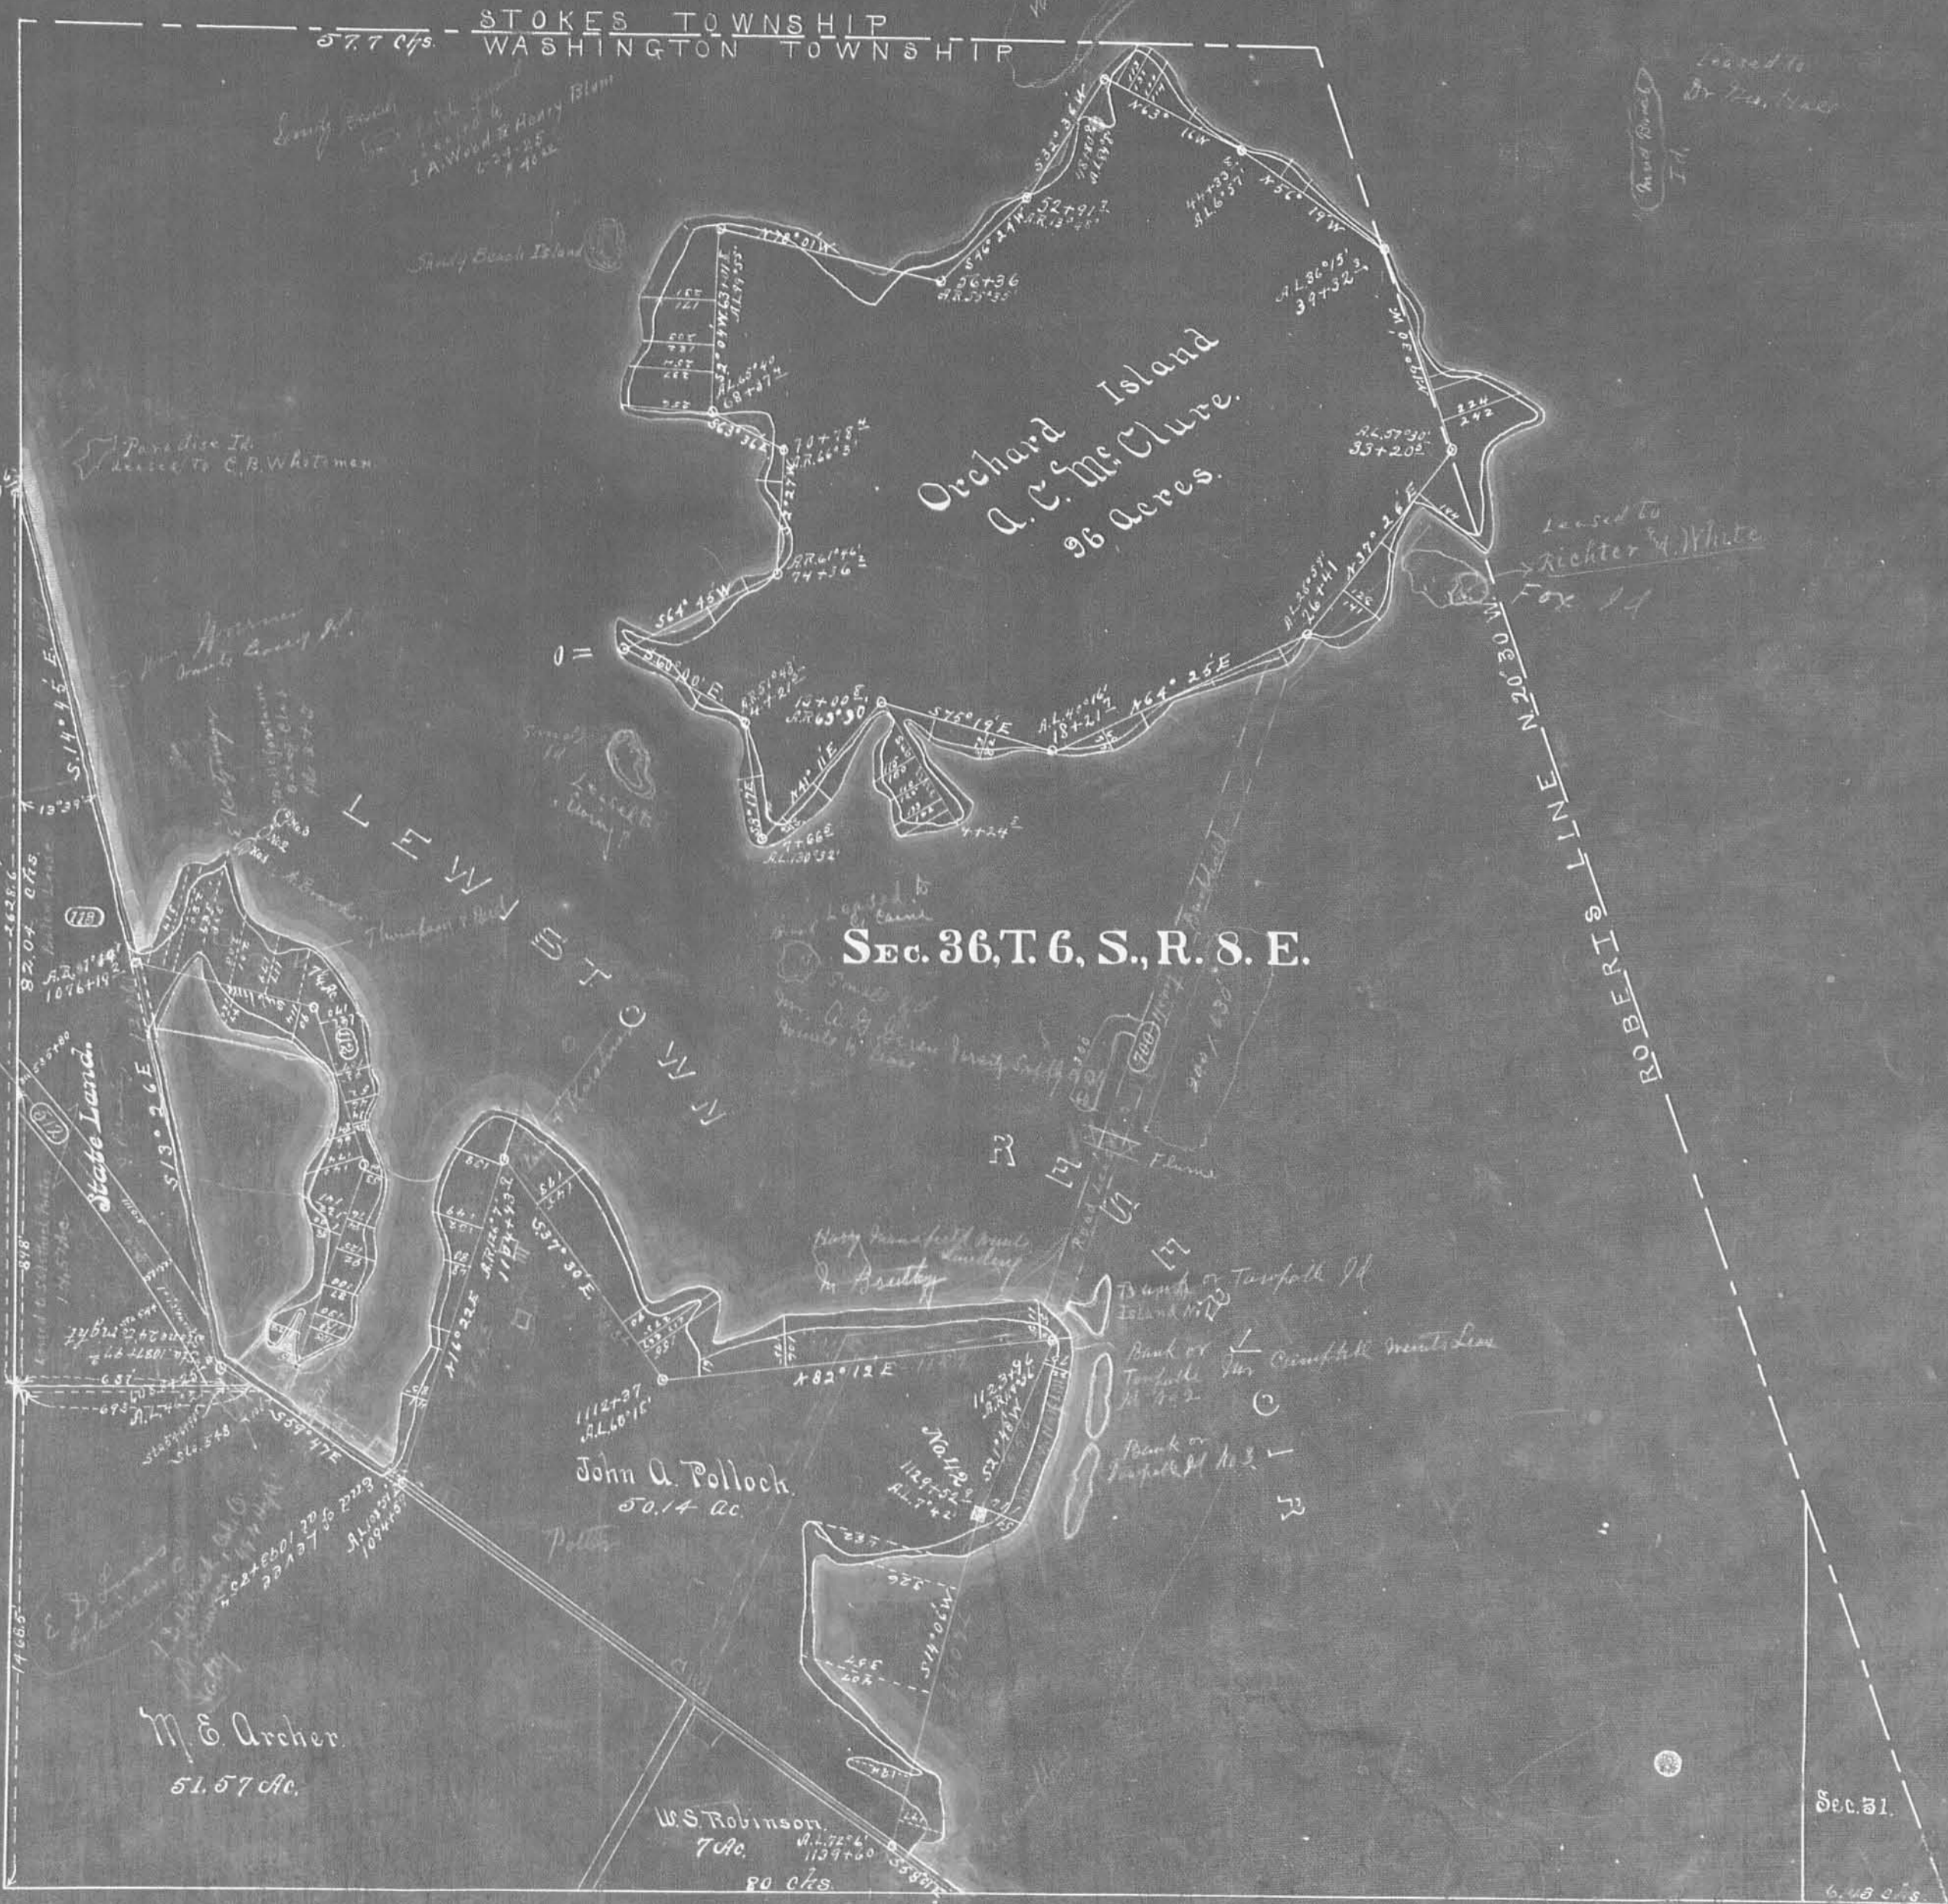




Scale 300 Feet - 1



Scale 300 Feet = 1

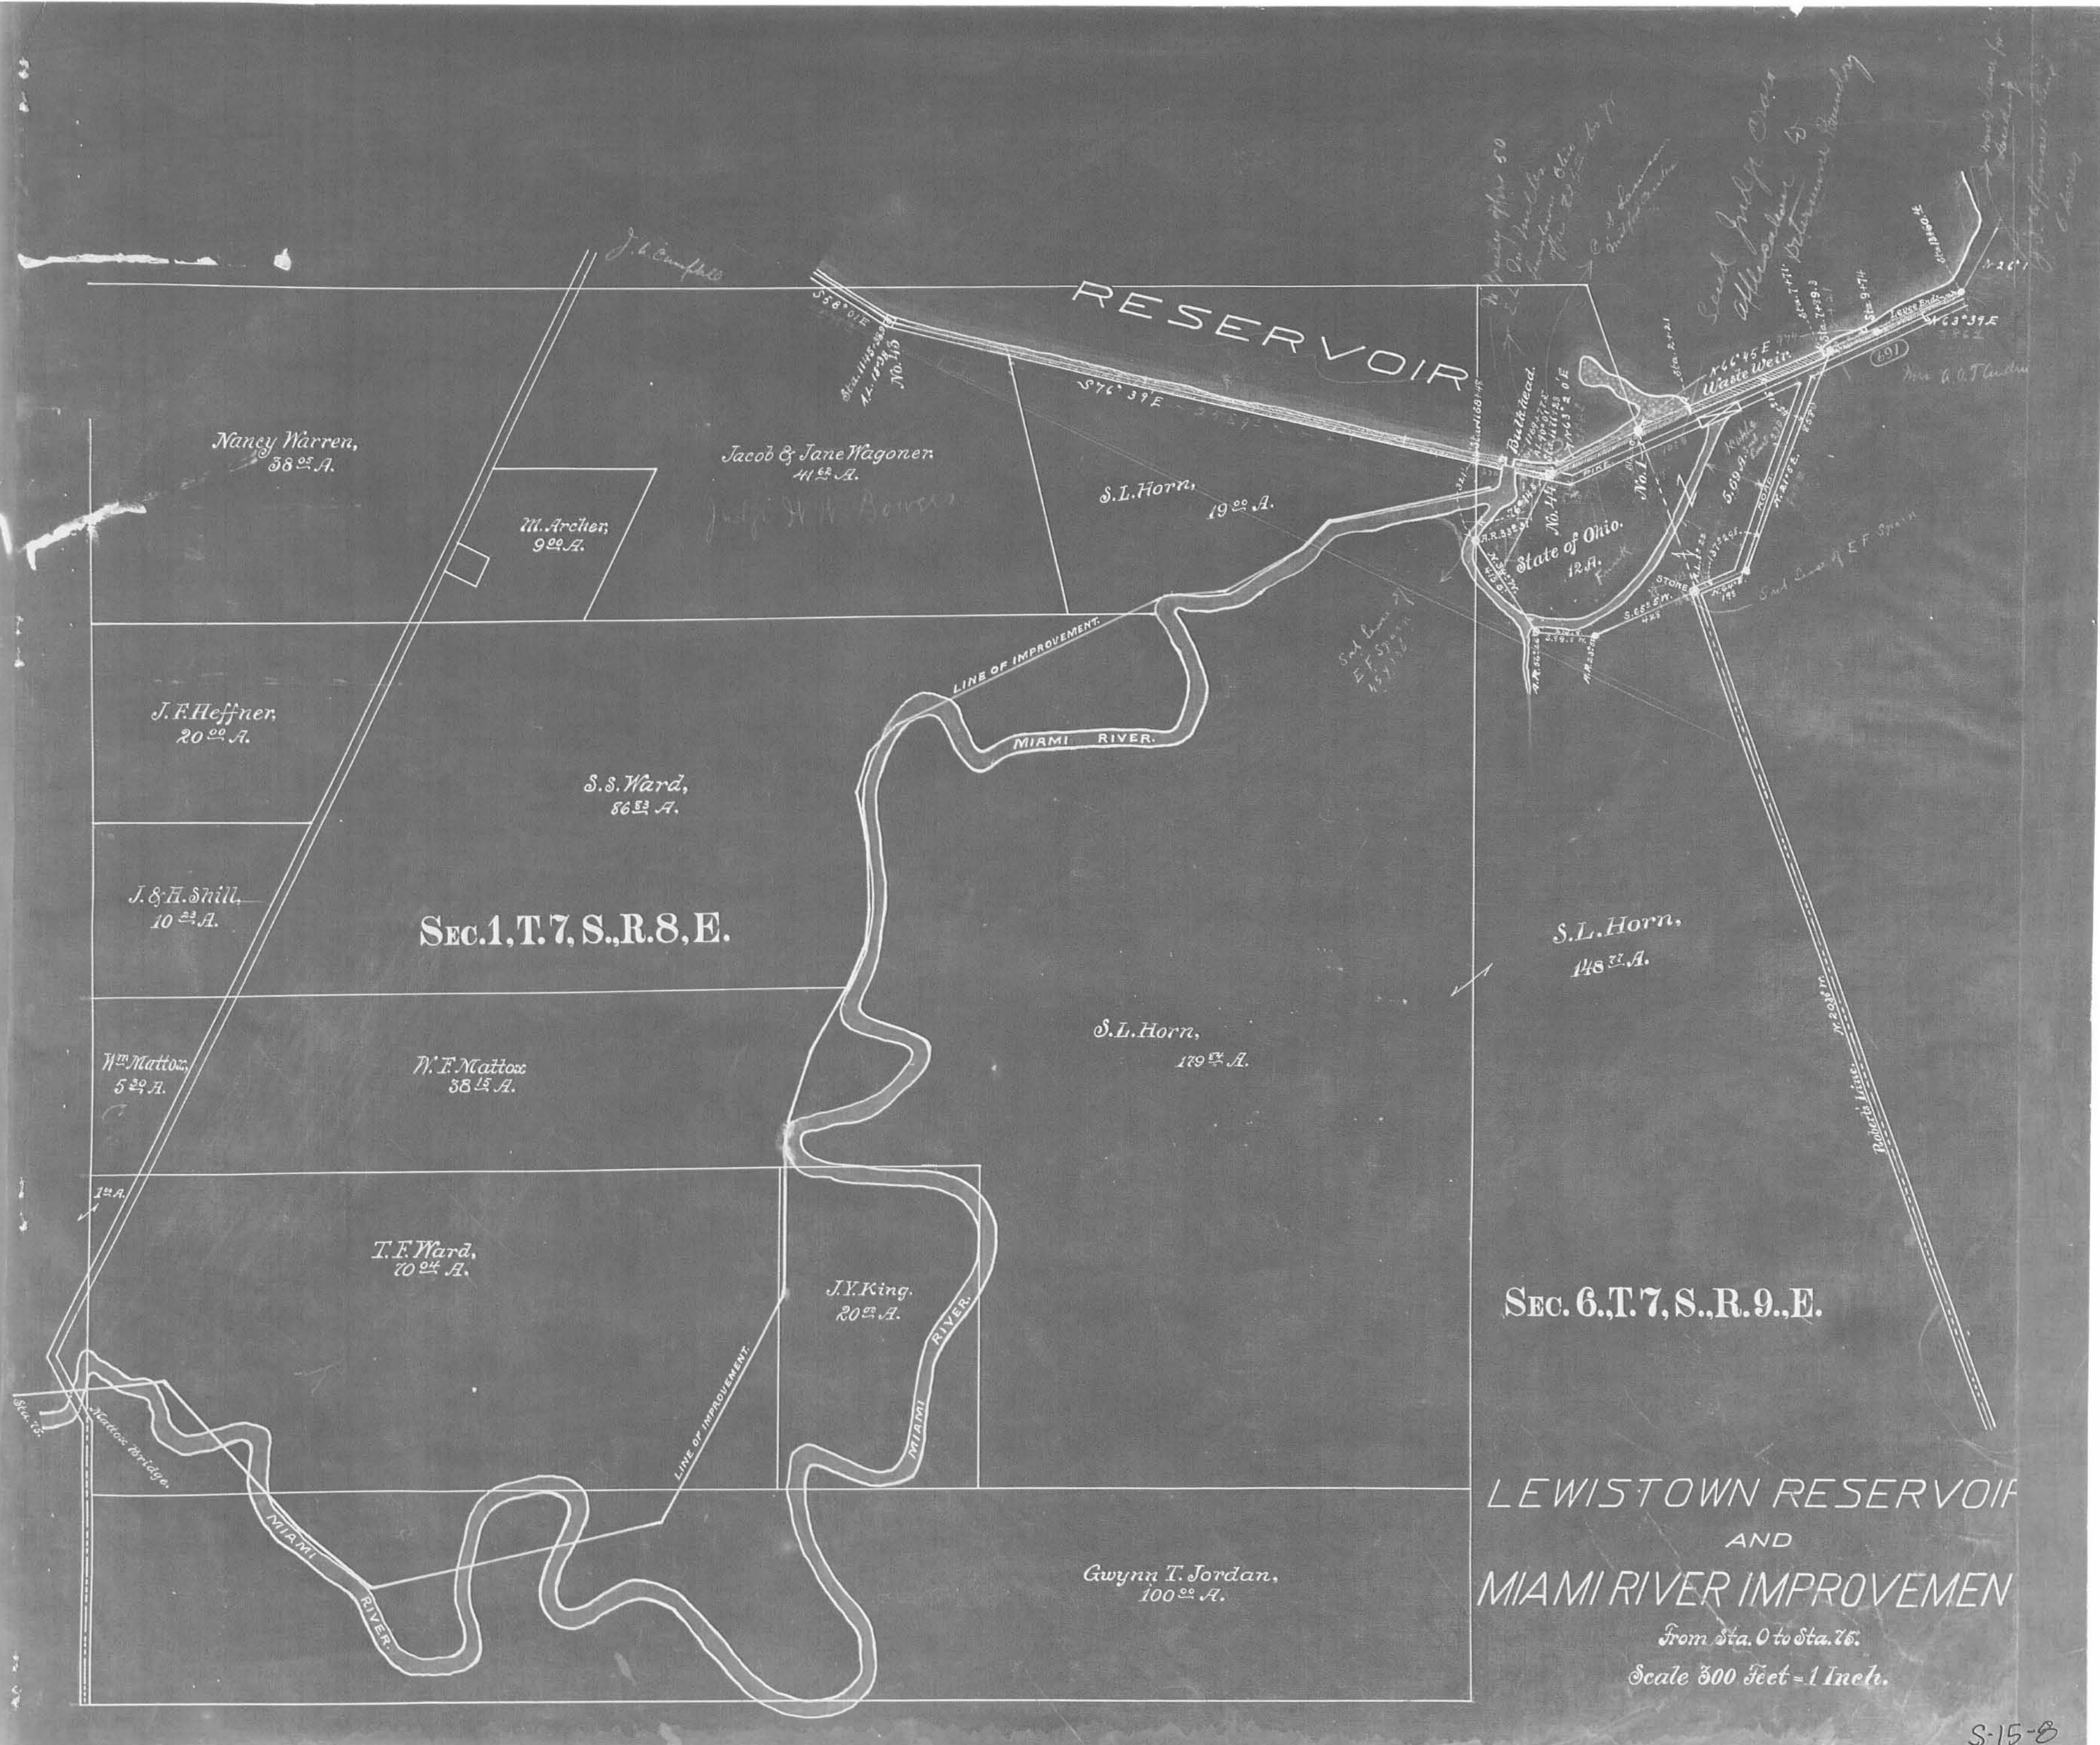

Nancy Warren,
38^{ac} A.

Jacob & Jane Wagoner,
41^{ac} A.

M. Archer,
9^{ac} A.

S.L. Horn,
19^{ac} A.

State of Ohio,
12^{ac} A.

J.F. Heffner,
20^{ac} A.

S.S. Ward,
86^{ac} A.

J. & H. Snill,
10^{ac} A.

SEC. 1, T. 7, S., R. 8, E.

S.L. Horn,
179^{ac} A.

S.L. Horn,
148^{ac} A.

M. Mattox,
5^{ac} A.

M. F. Mattox,
38^{ac} A.

T. F. Ward,
10^{ac} A.

J.Y. King,
20^{ac} A.

SEC. 6, T. 7, S., R. 9, E.


Gwynn T. Jordan,
100^{ac} A.

LEWISTOWN RESERVOIR
AND
MIAMI RIVER IMPROVEMENT

From Sta. 0 to Sta. 75.
Scale 300 Feet = 1 Inch.



Scale 300 Feet

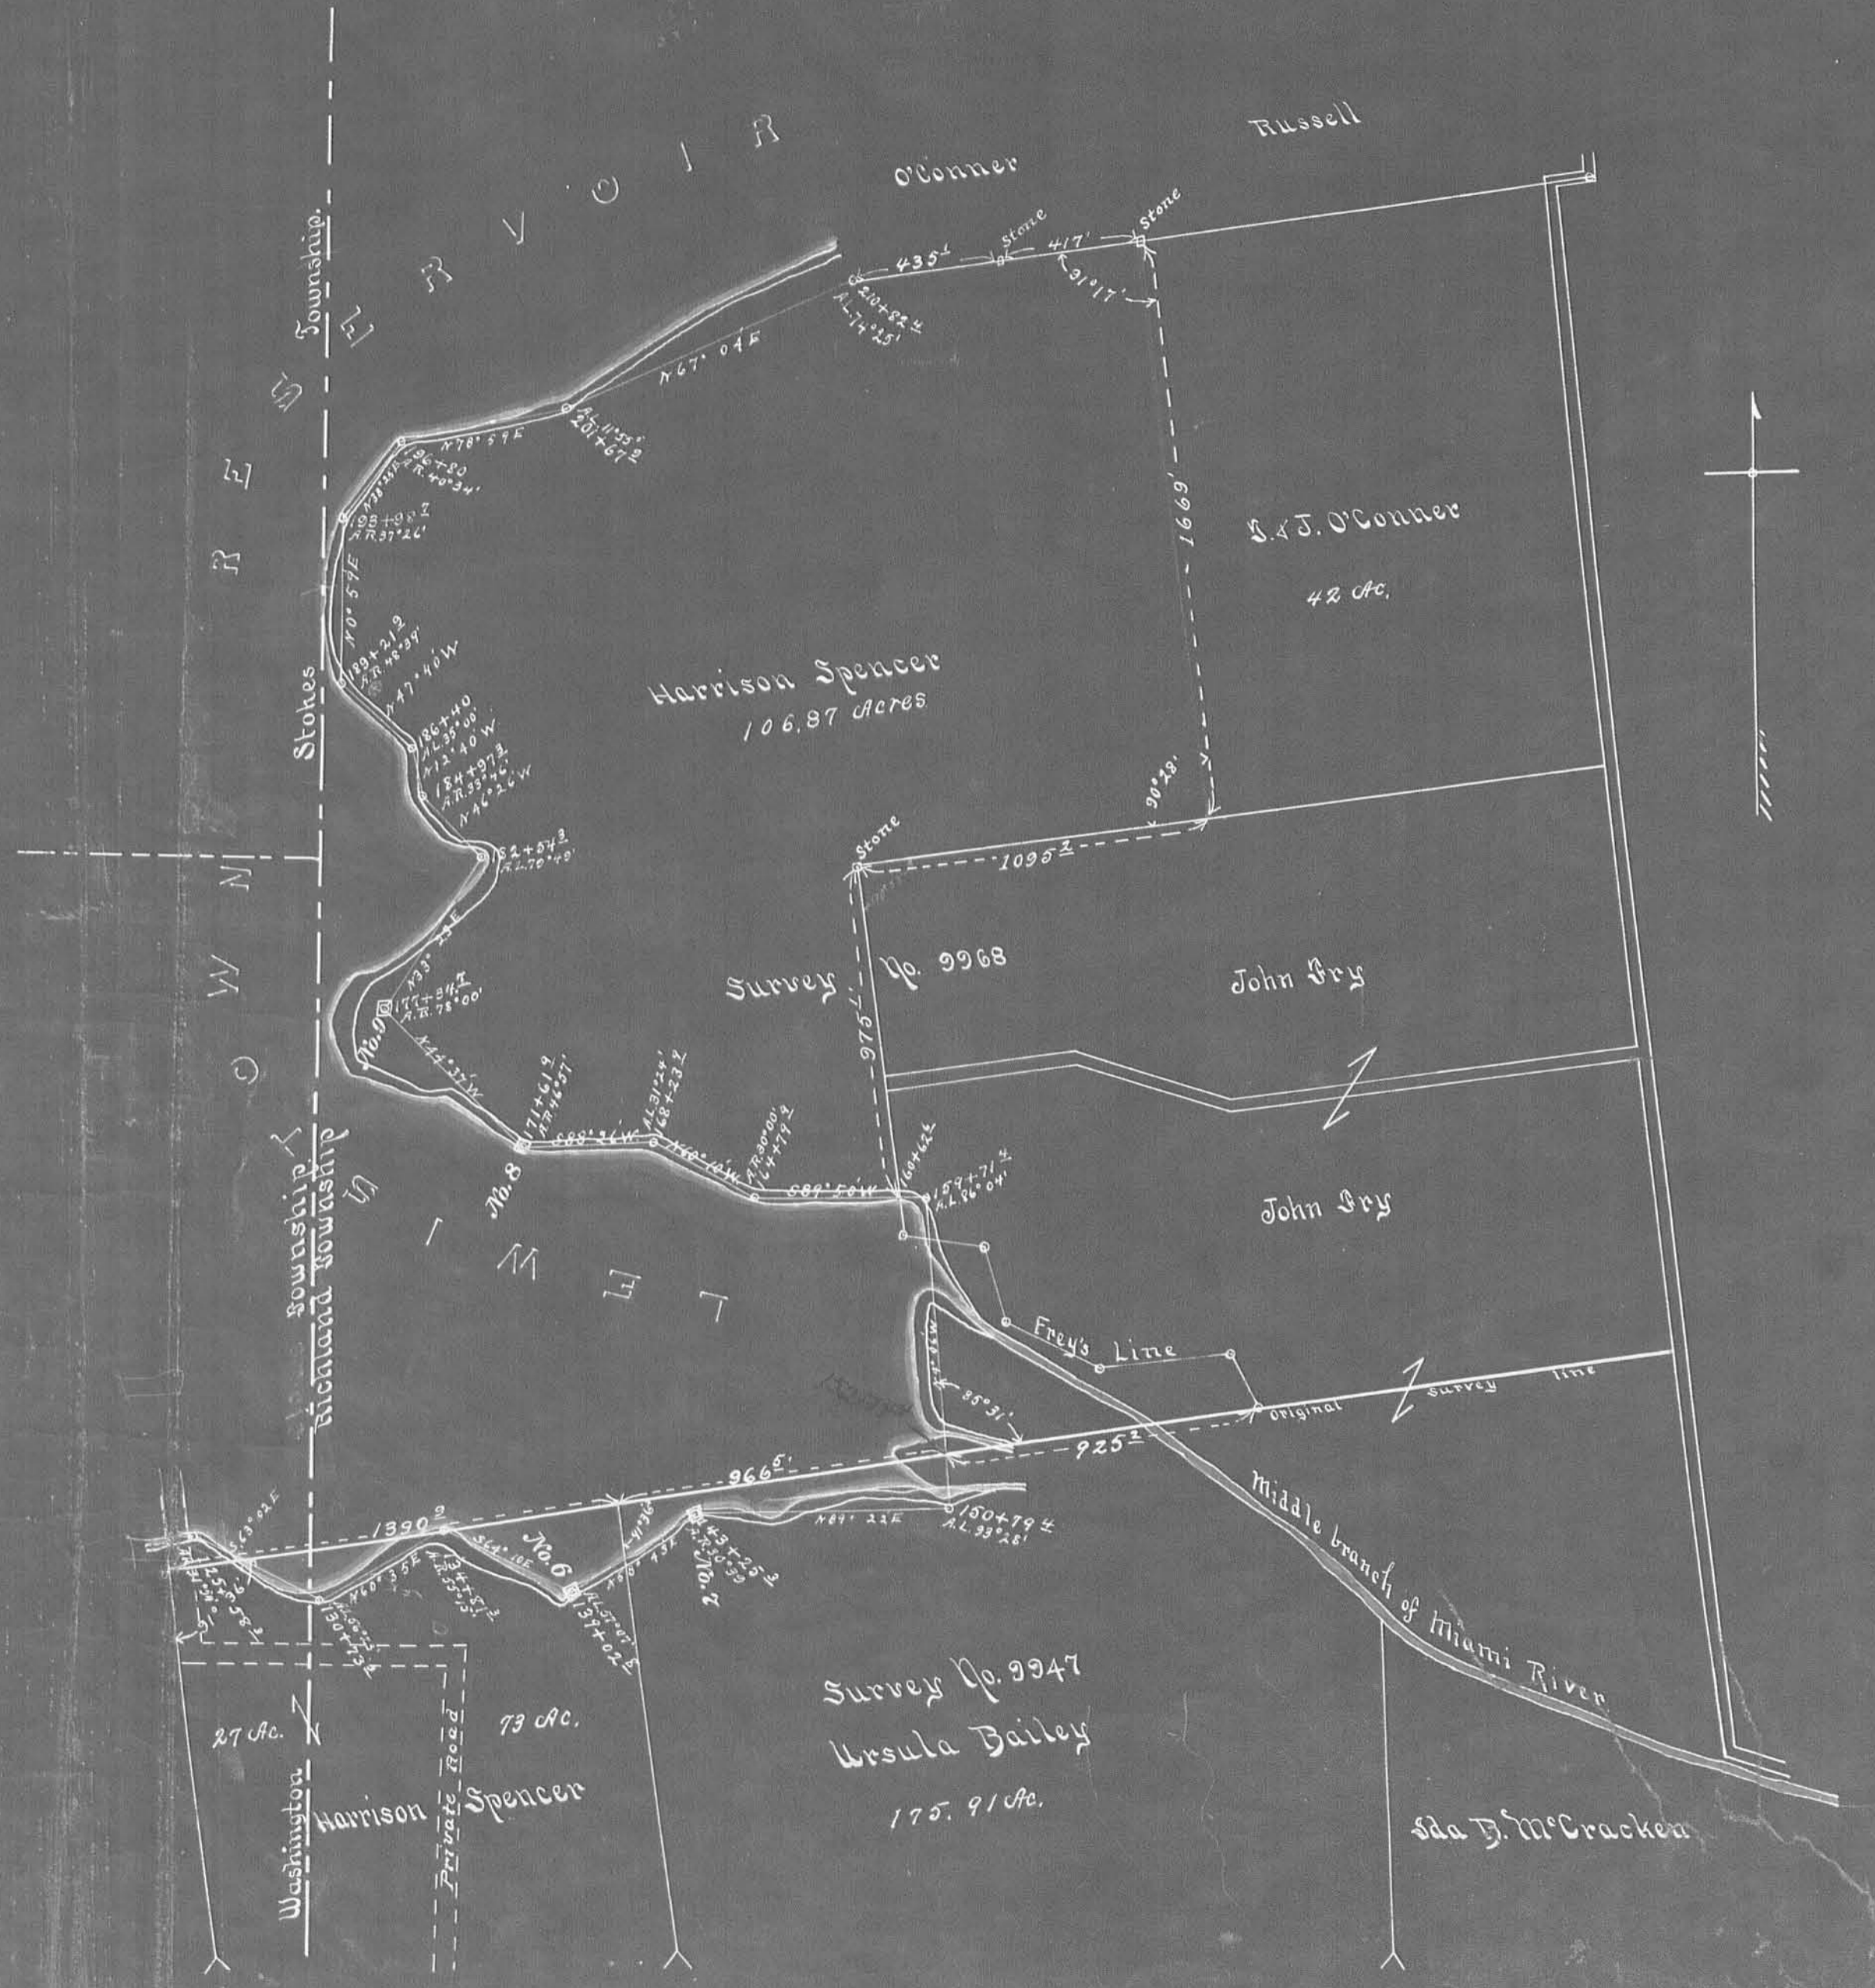

1/4 441

Scale 80

L E W I S T O W N

R E S E V O I R



Scale 300