

A. Merriman - 102.00 Ac. Tract


S 83°-27'E 1214.0

O.J. Faulk - 26.50 Ac. Tract

S 65°-43'W

1429.0

1" = 100'

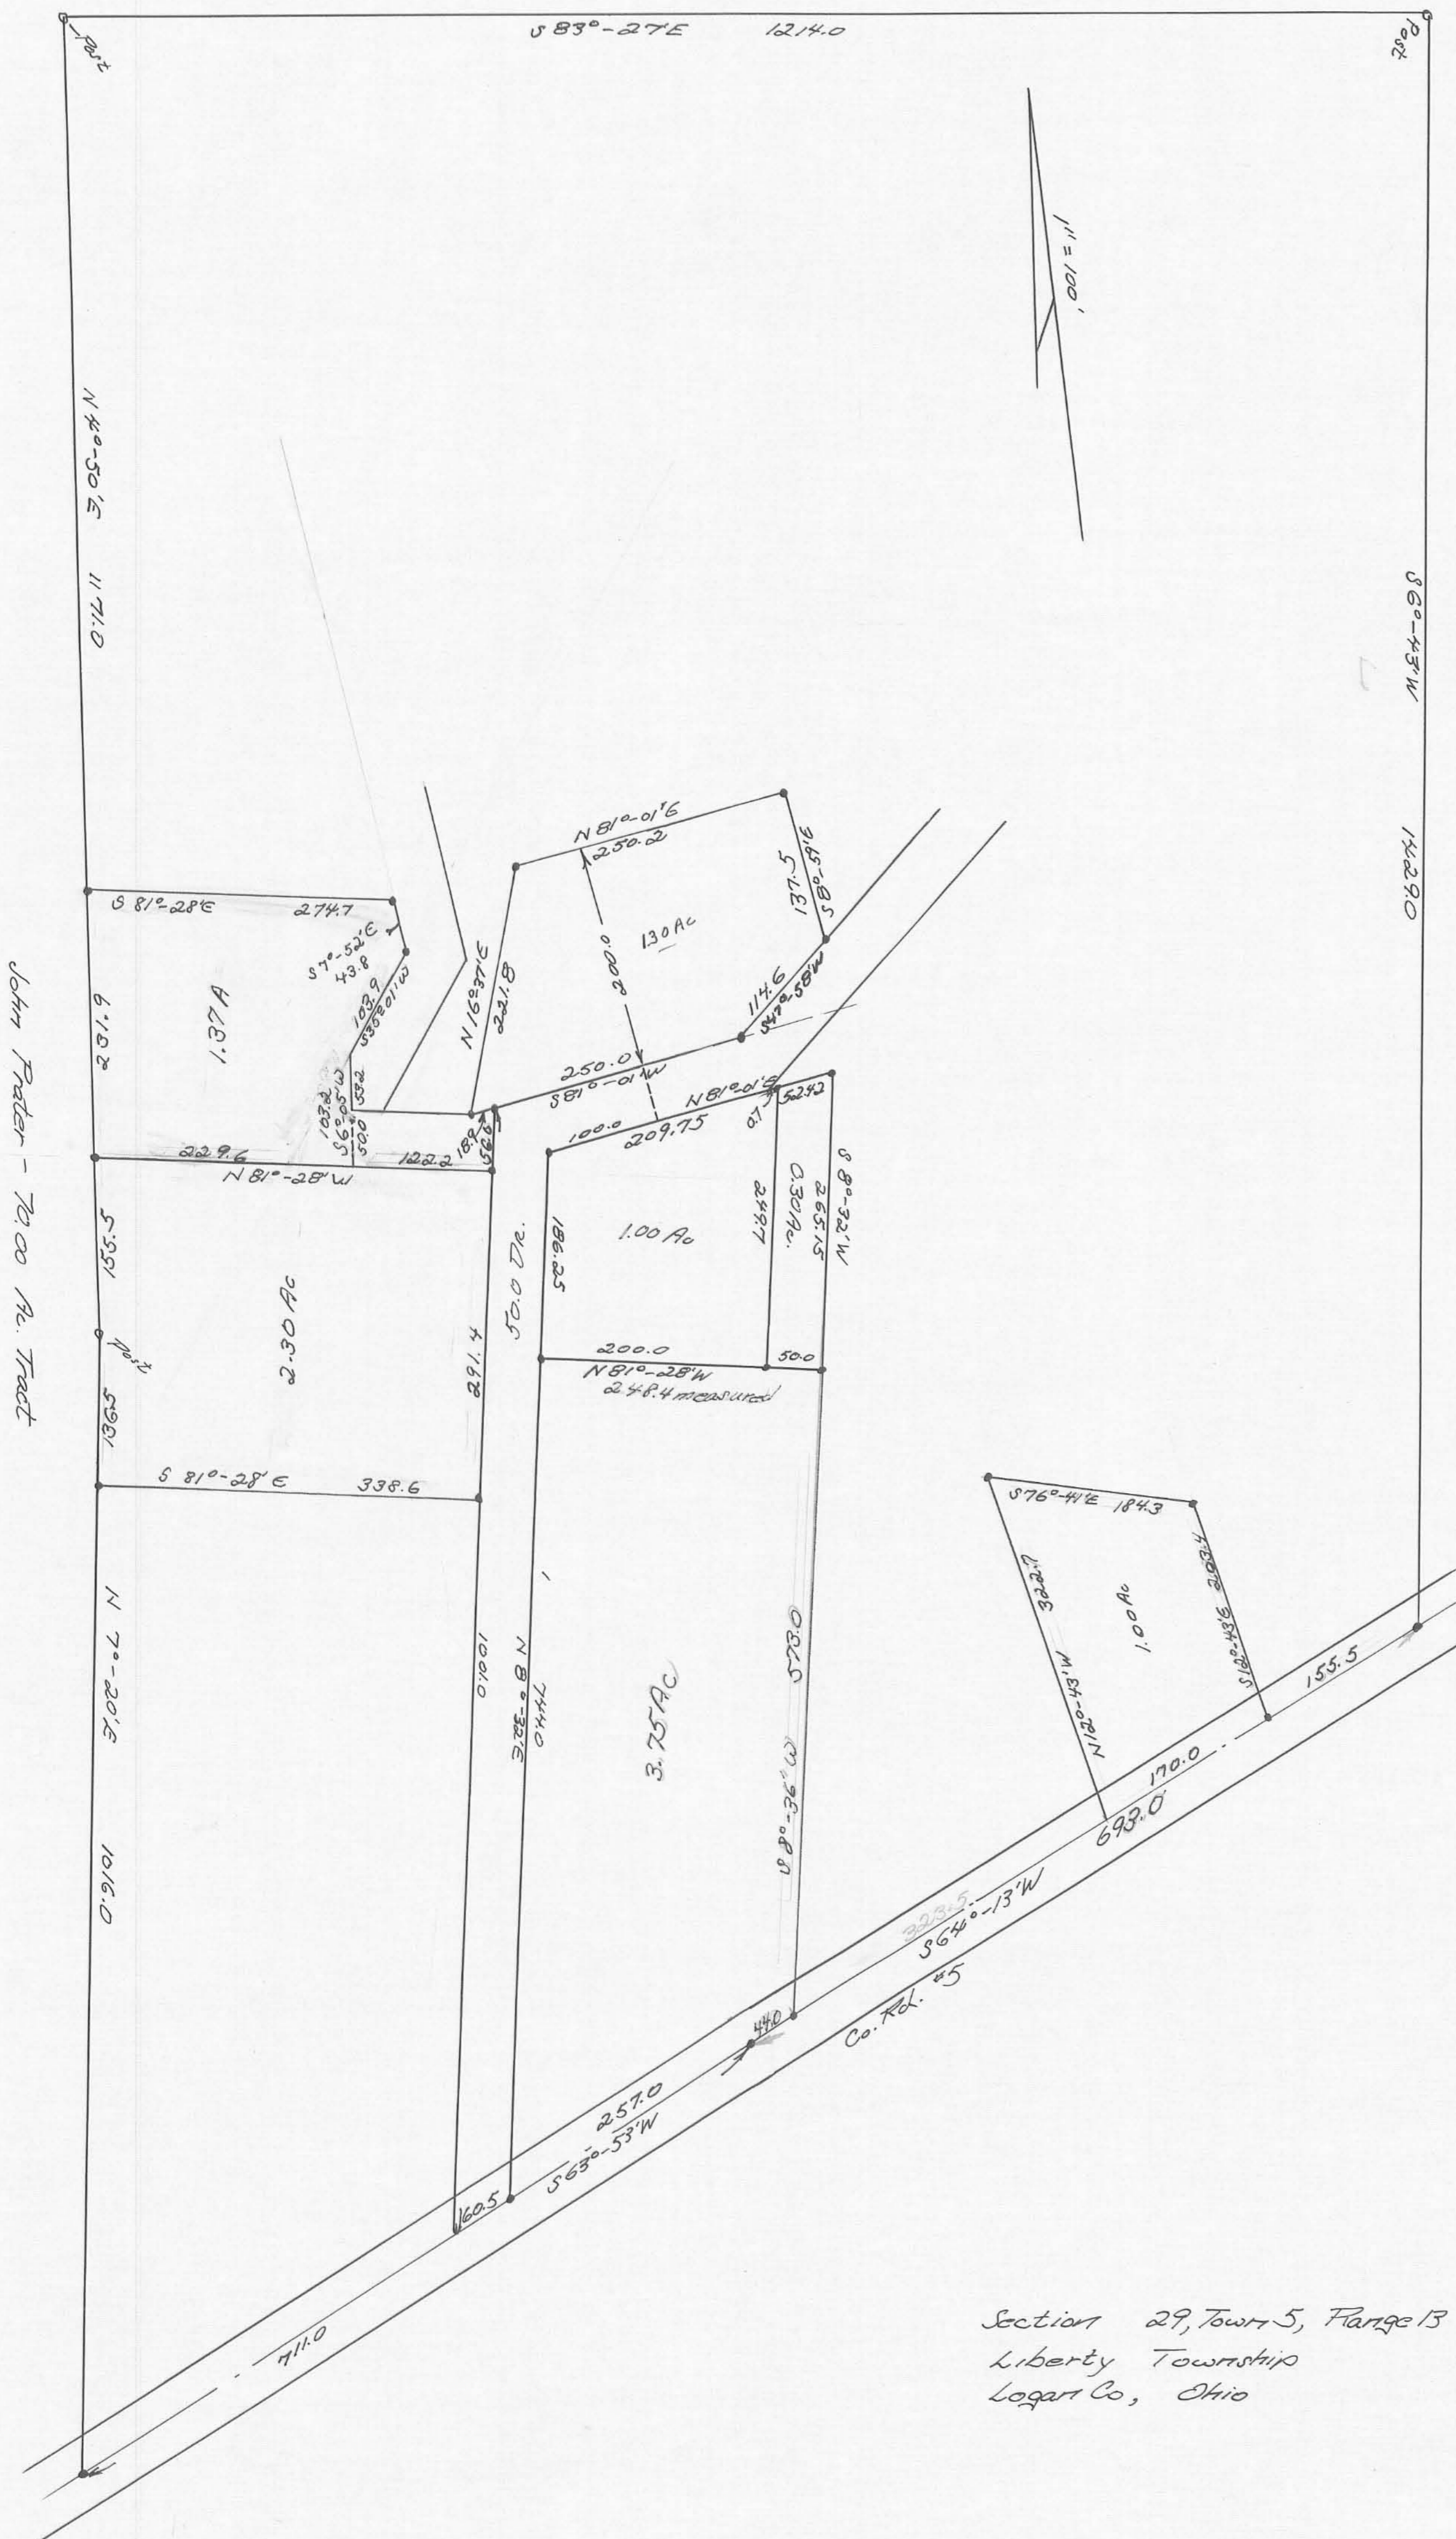

John Fader - 70.00 Ac. Tract

Section 29, Town 5, Range 13
Liberty Township
Logan Co., Ohio